

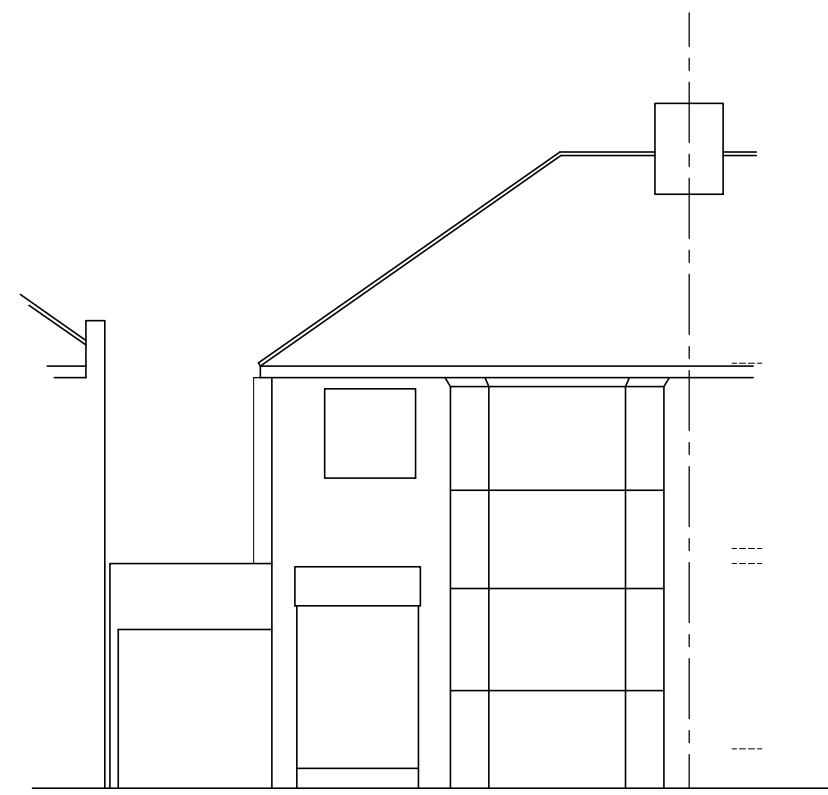



COPYRIGHT RESERVED  
 ALL DIMENSIONS TO BE CHECKED BY CONTRACTOR ON SITE.  
 SUPERVISOR TO BE NOTIFIED OF ALL DISCREPANCIES PRIOR  
 TO WORKS COMMENCING.

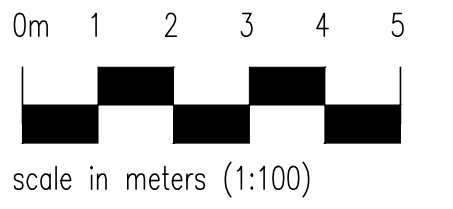


front elevation  
 EXISTING

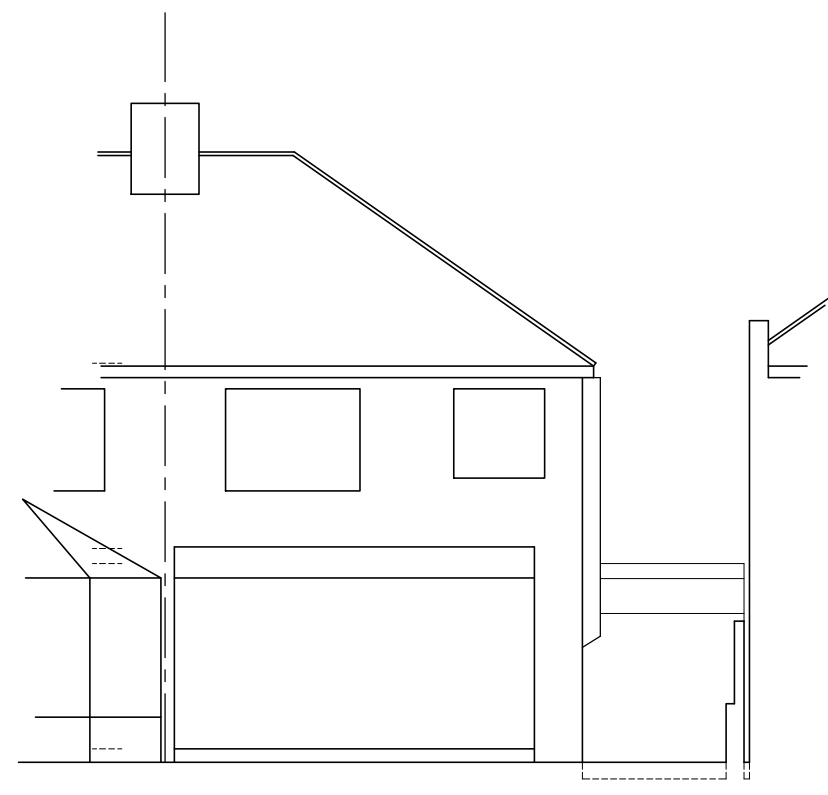


rear elevation

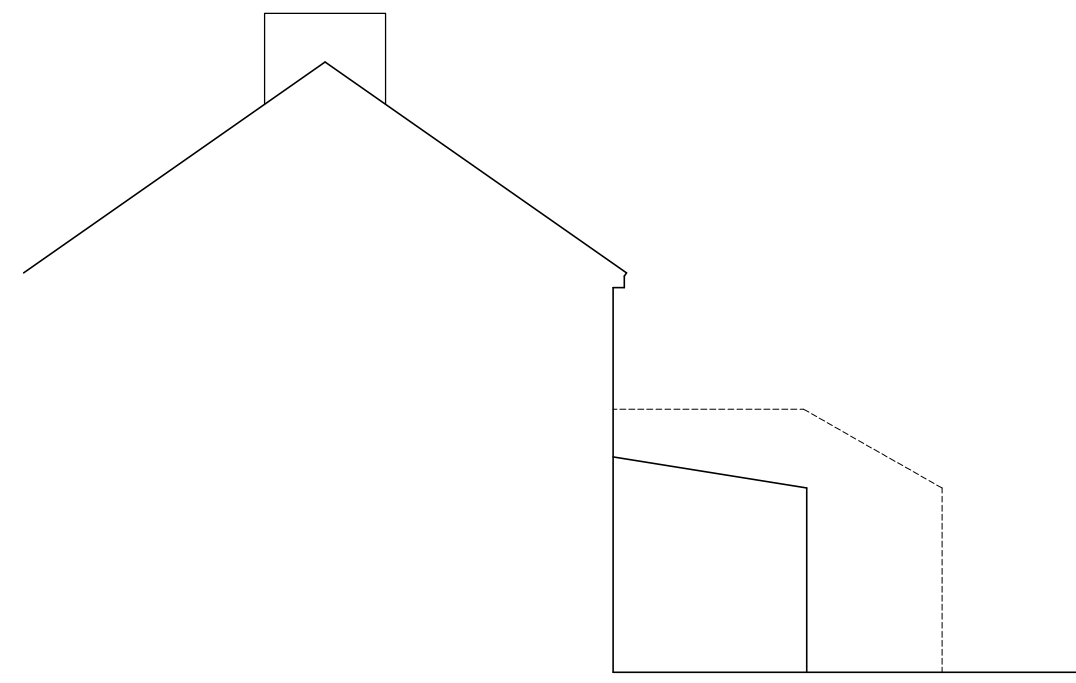


return elevation

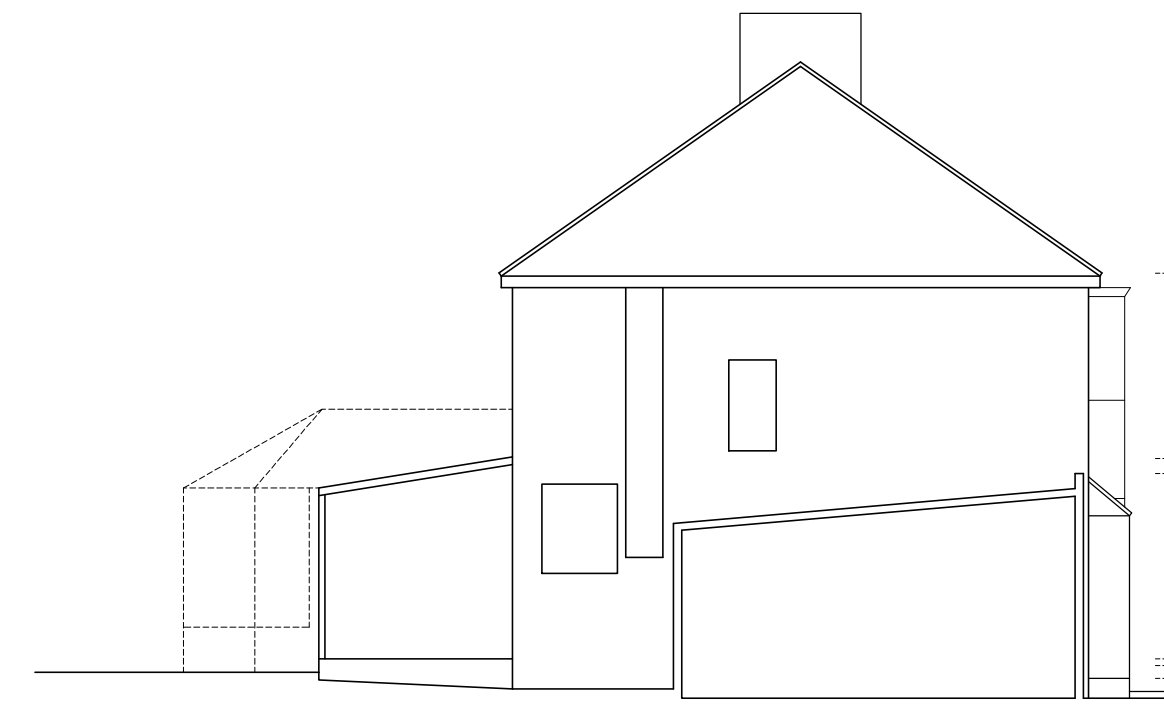


side elevation

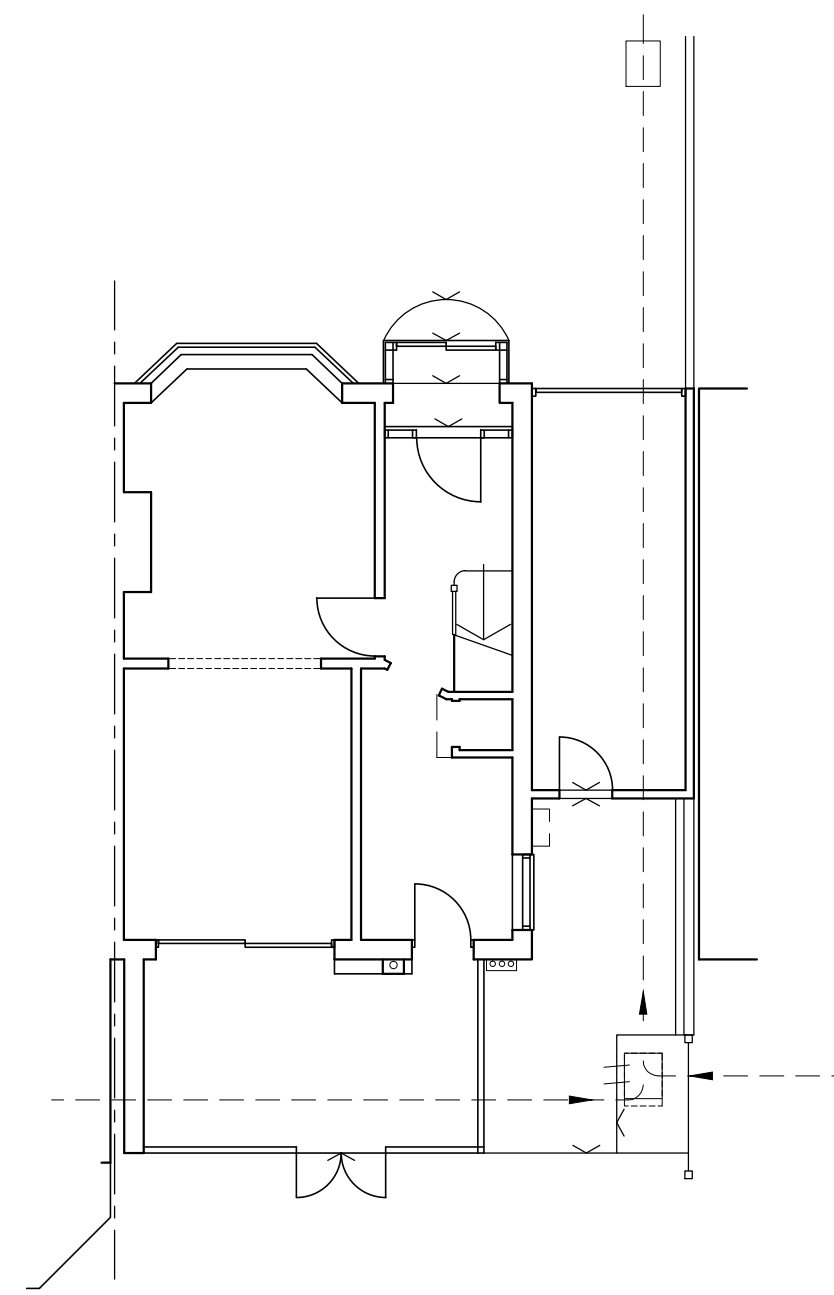


ground floor  
 EXISTING

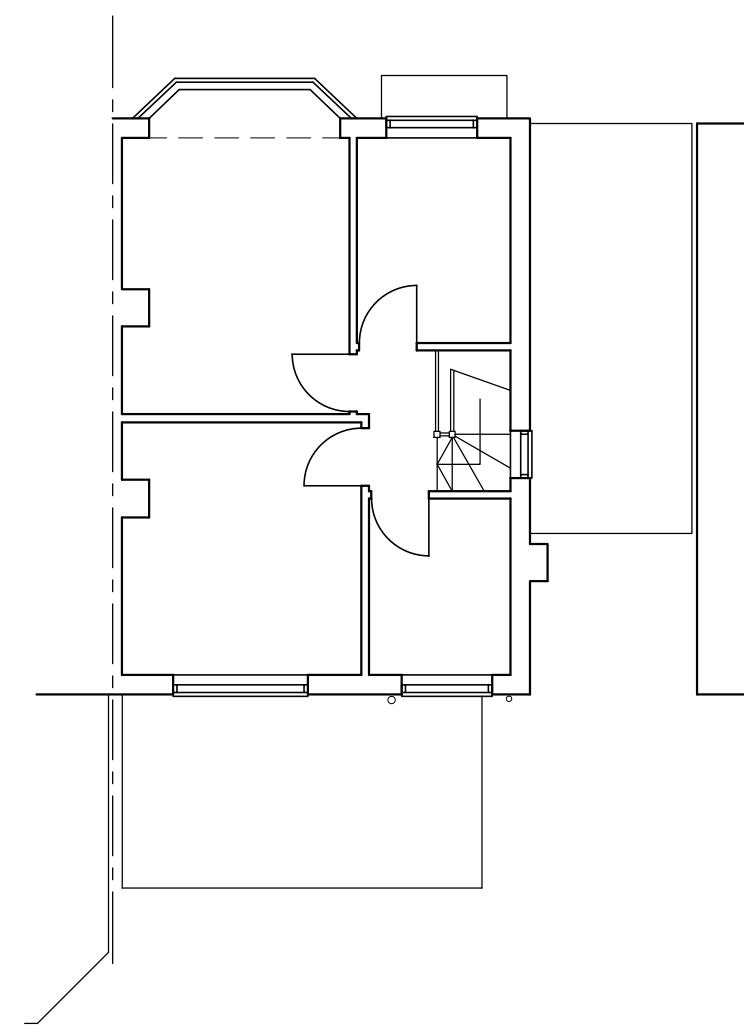


first floor

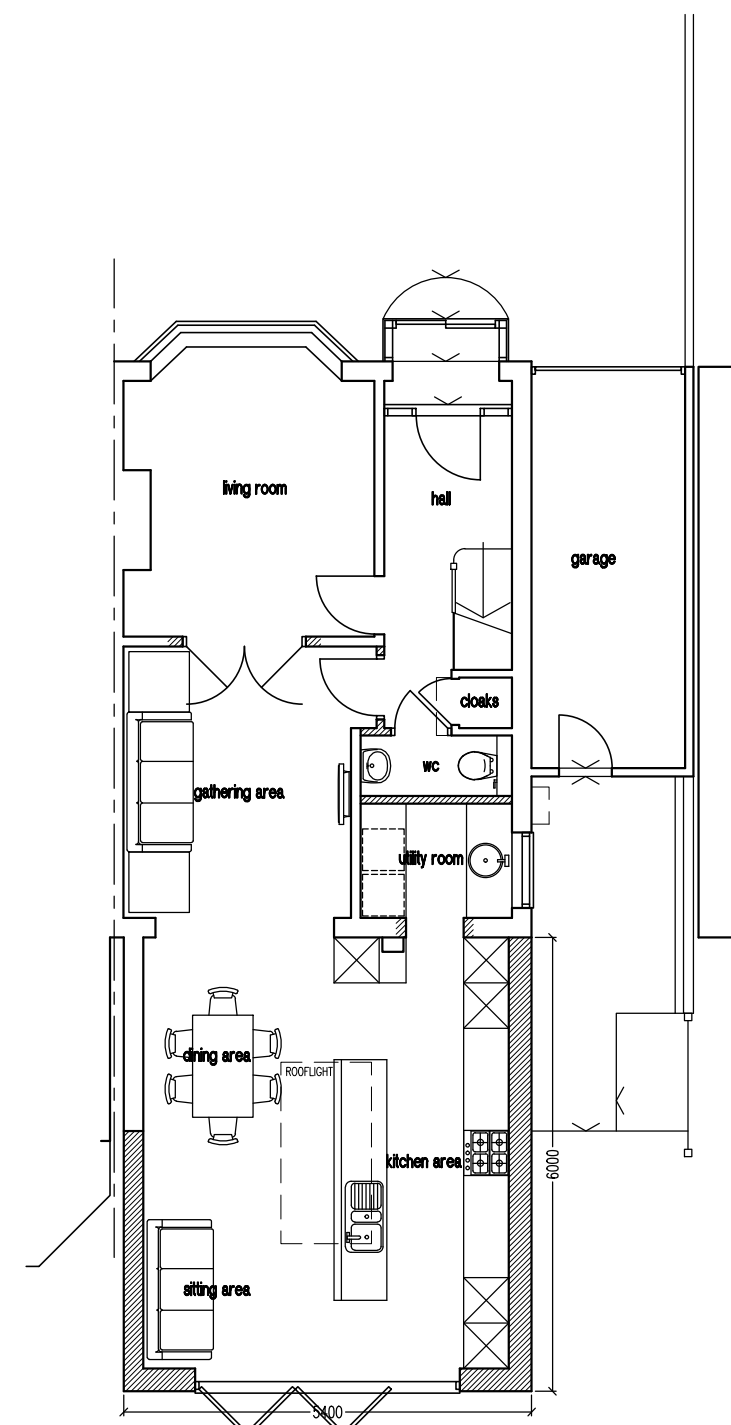


ground floor  
 PROPOSED

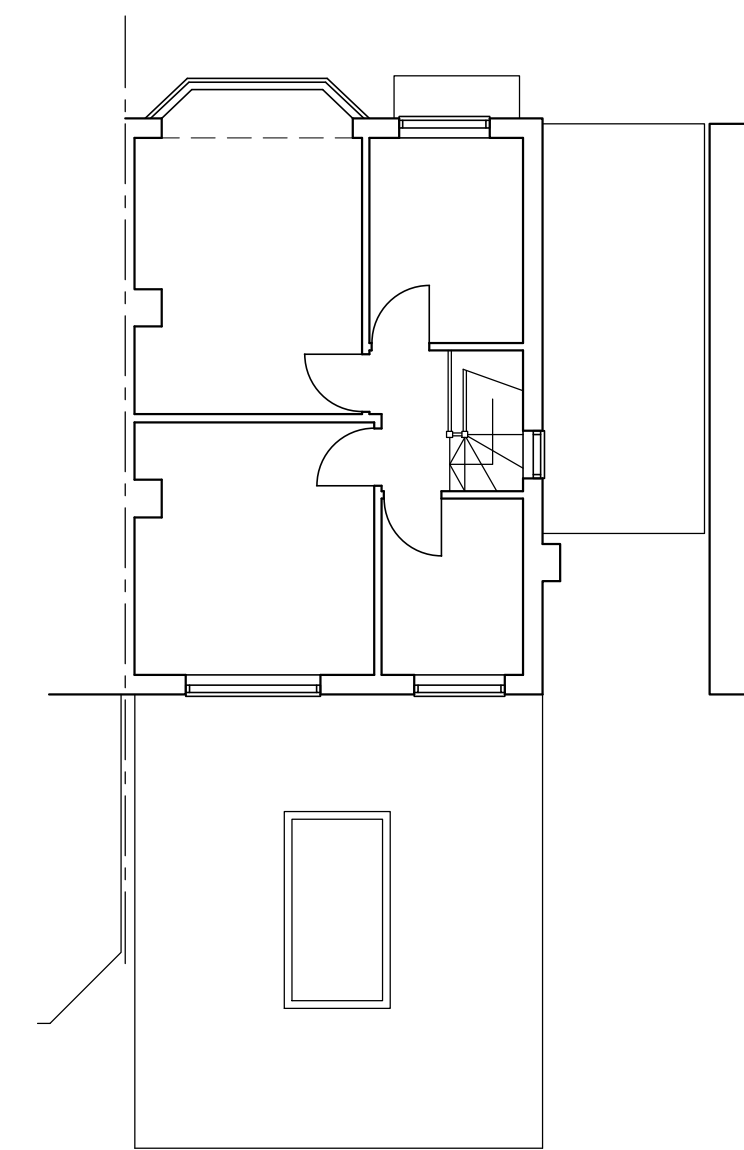


first floor

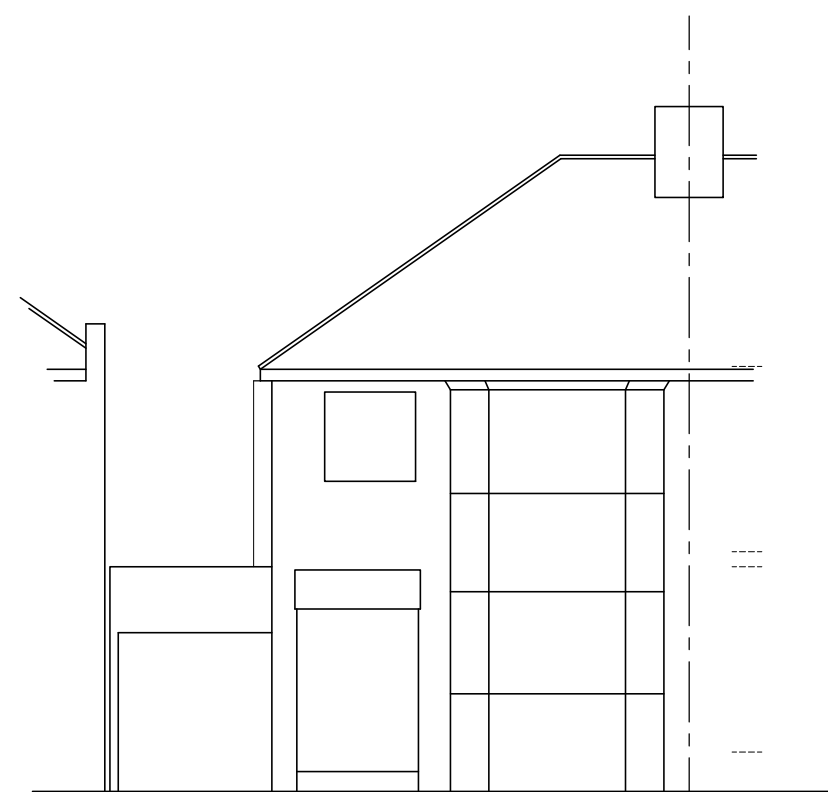


front elevation  
 PROPOSED

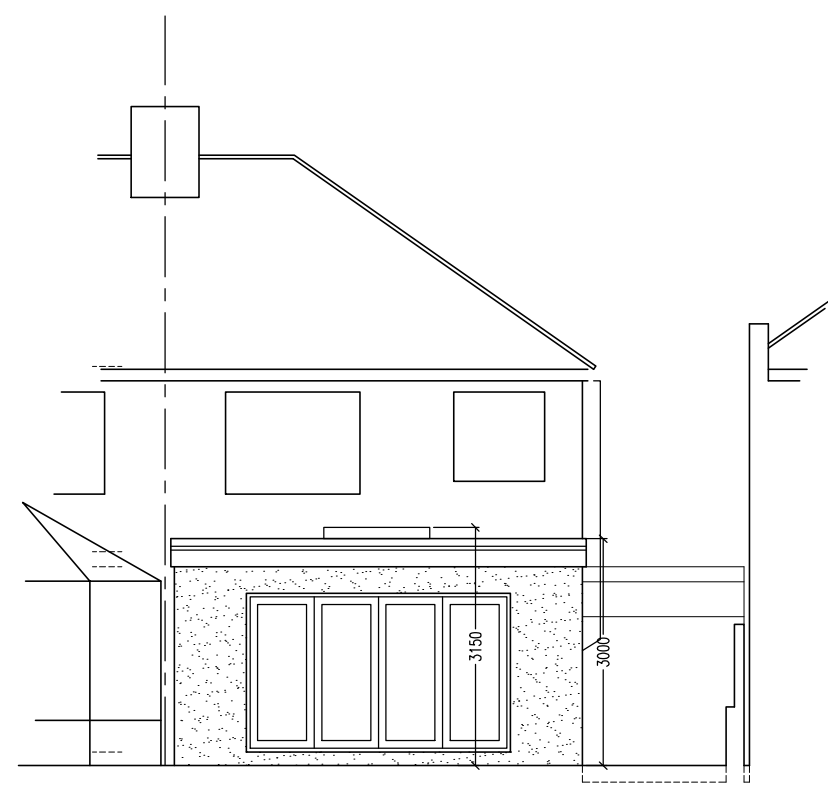

rear elevation

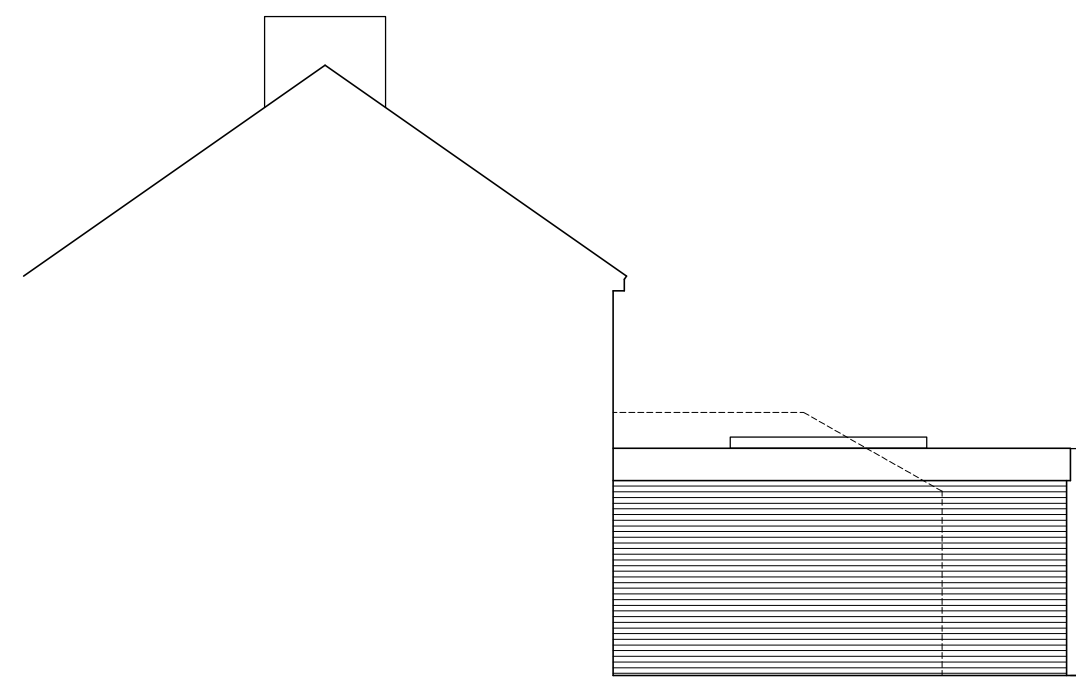

return elevation

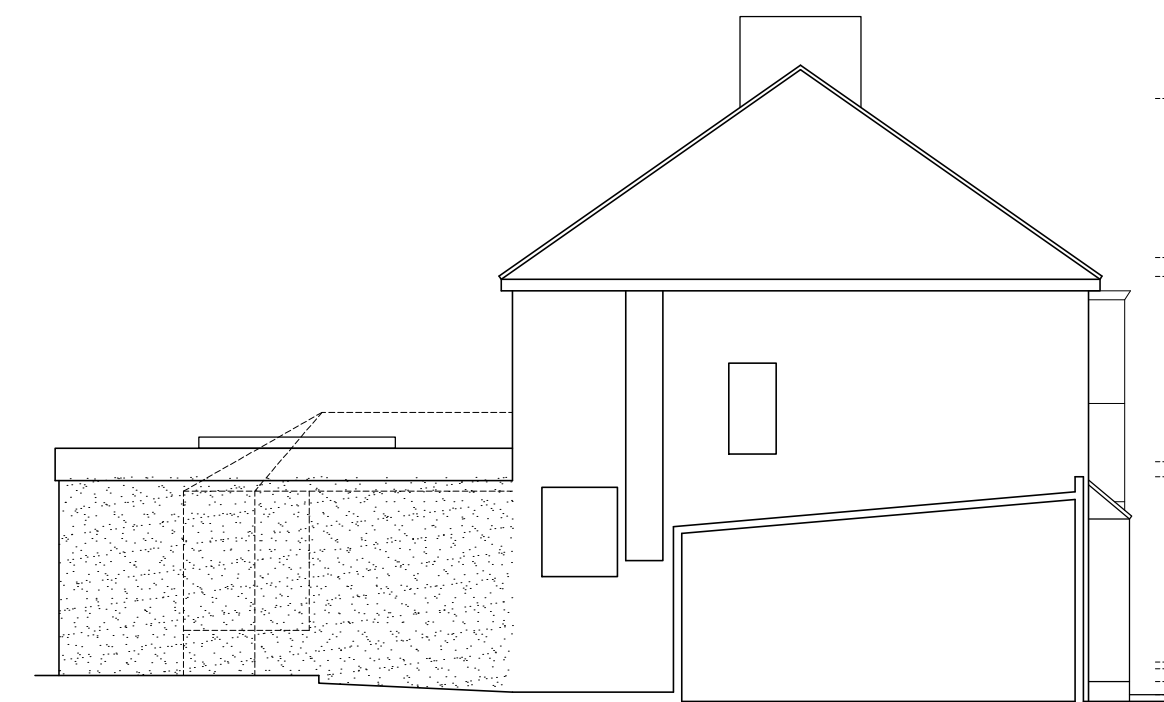

side elevation

**- J S DESIGNS -**  
 Suite 3, West Hill House, West Hill  
 Dartford, Kent DA1 2EU  
 Tel: 01322 286506 Fax: 01322 286504  
 e-mail: js.designs@btconnect.com  
 website: jsdesignsLtd.co.uk

Client :  
**Ms Plaiche**

Property Address :  
**87 Wentworth Drive  
 Dartford**

Drawing Title :  
**Proposed Rear Extension**

Scale :      Date :      By :  
 1:100      Dec20      JPS

Drawing Number :      Amendment :  
 20117-P1      |