




PROPOSED FRONT ELEVATION  
SCALE 1:50 @ A1 / 1:100 @ A3

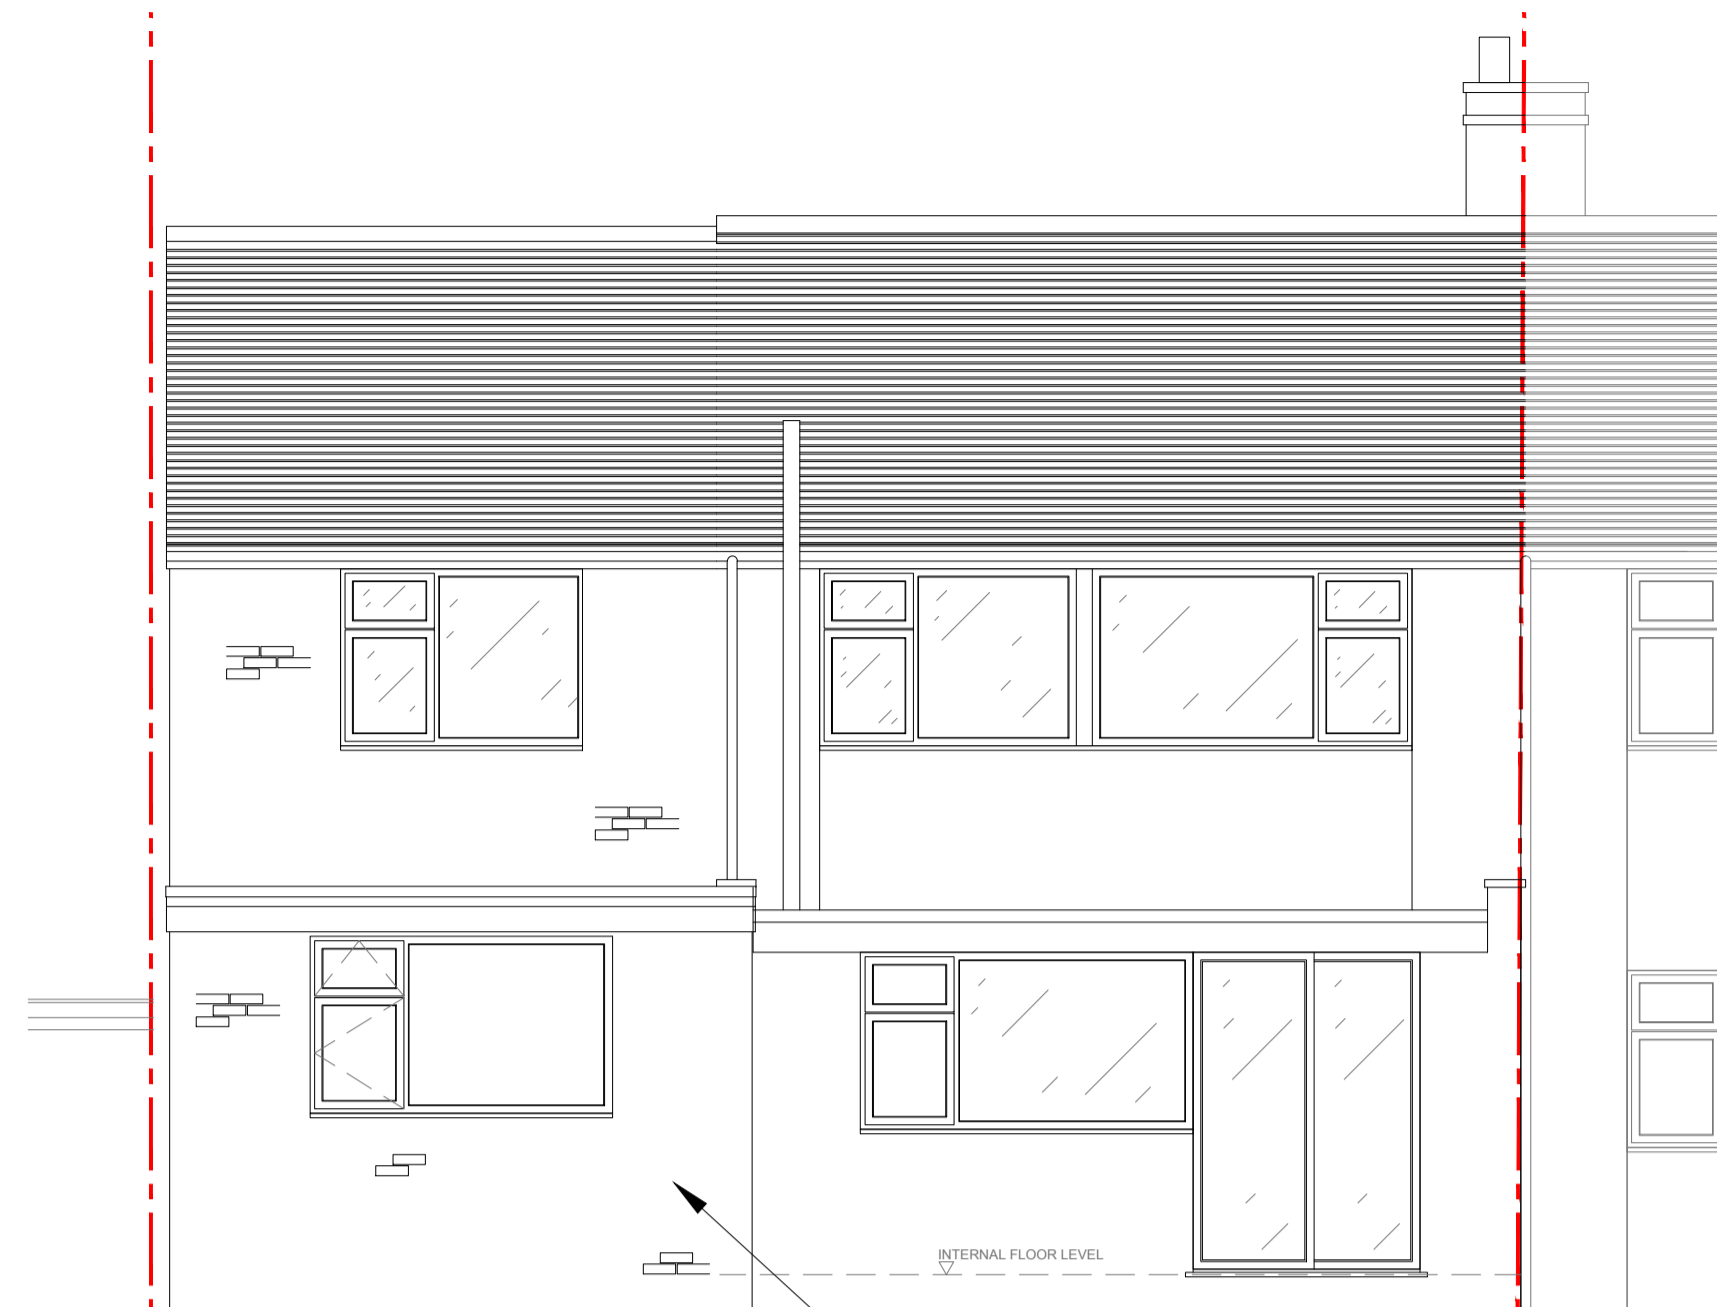


PROPOSED REAR ELEVATION  
SCALE 1:50 @ A1 / 1:100 @ A3

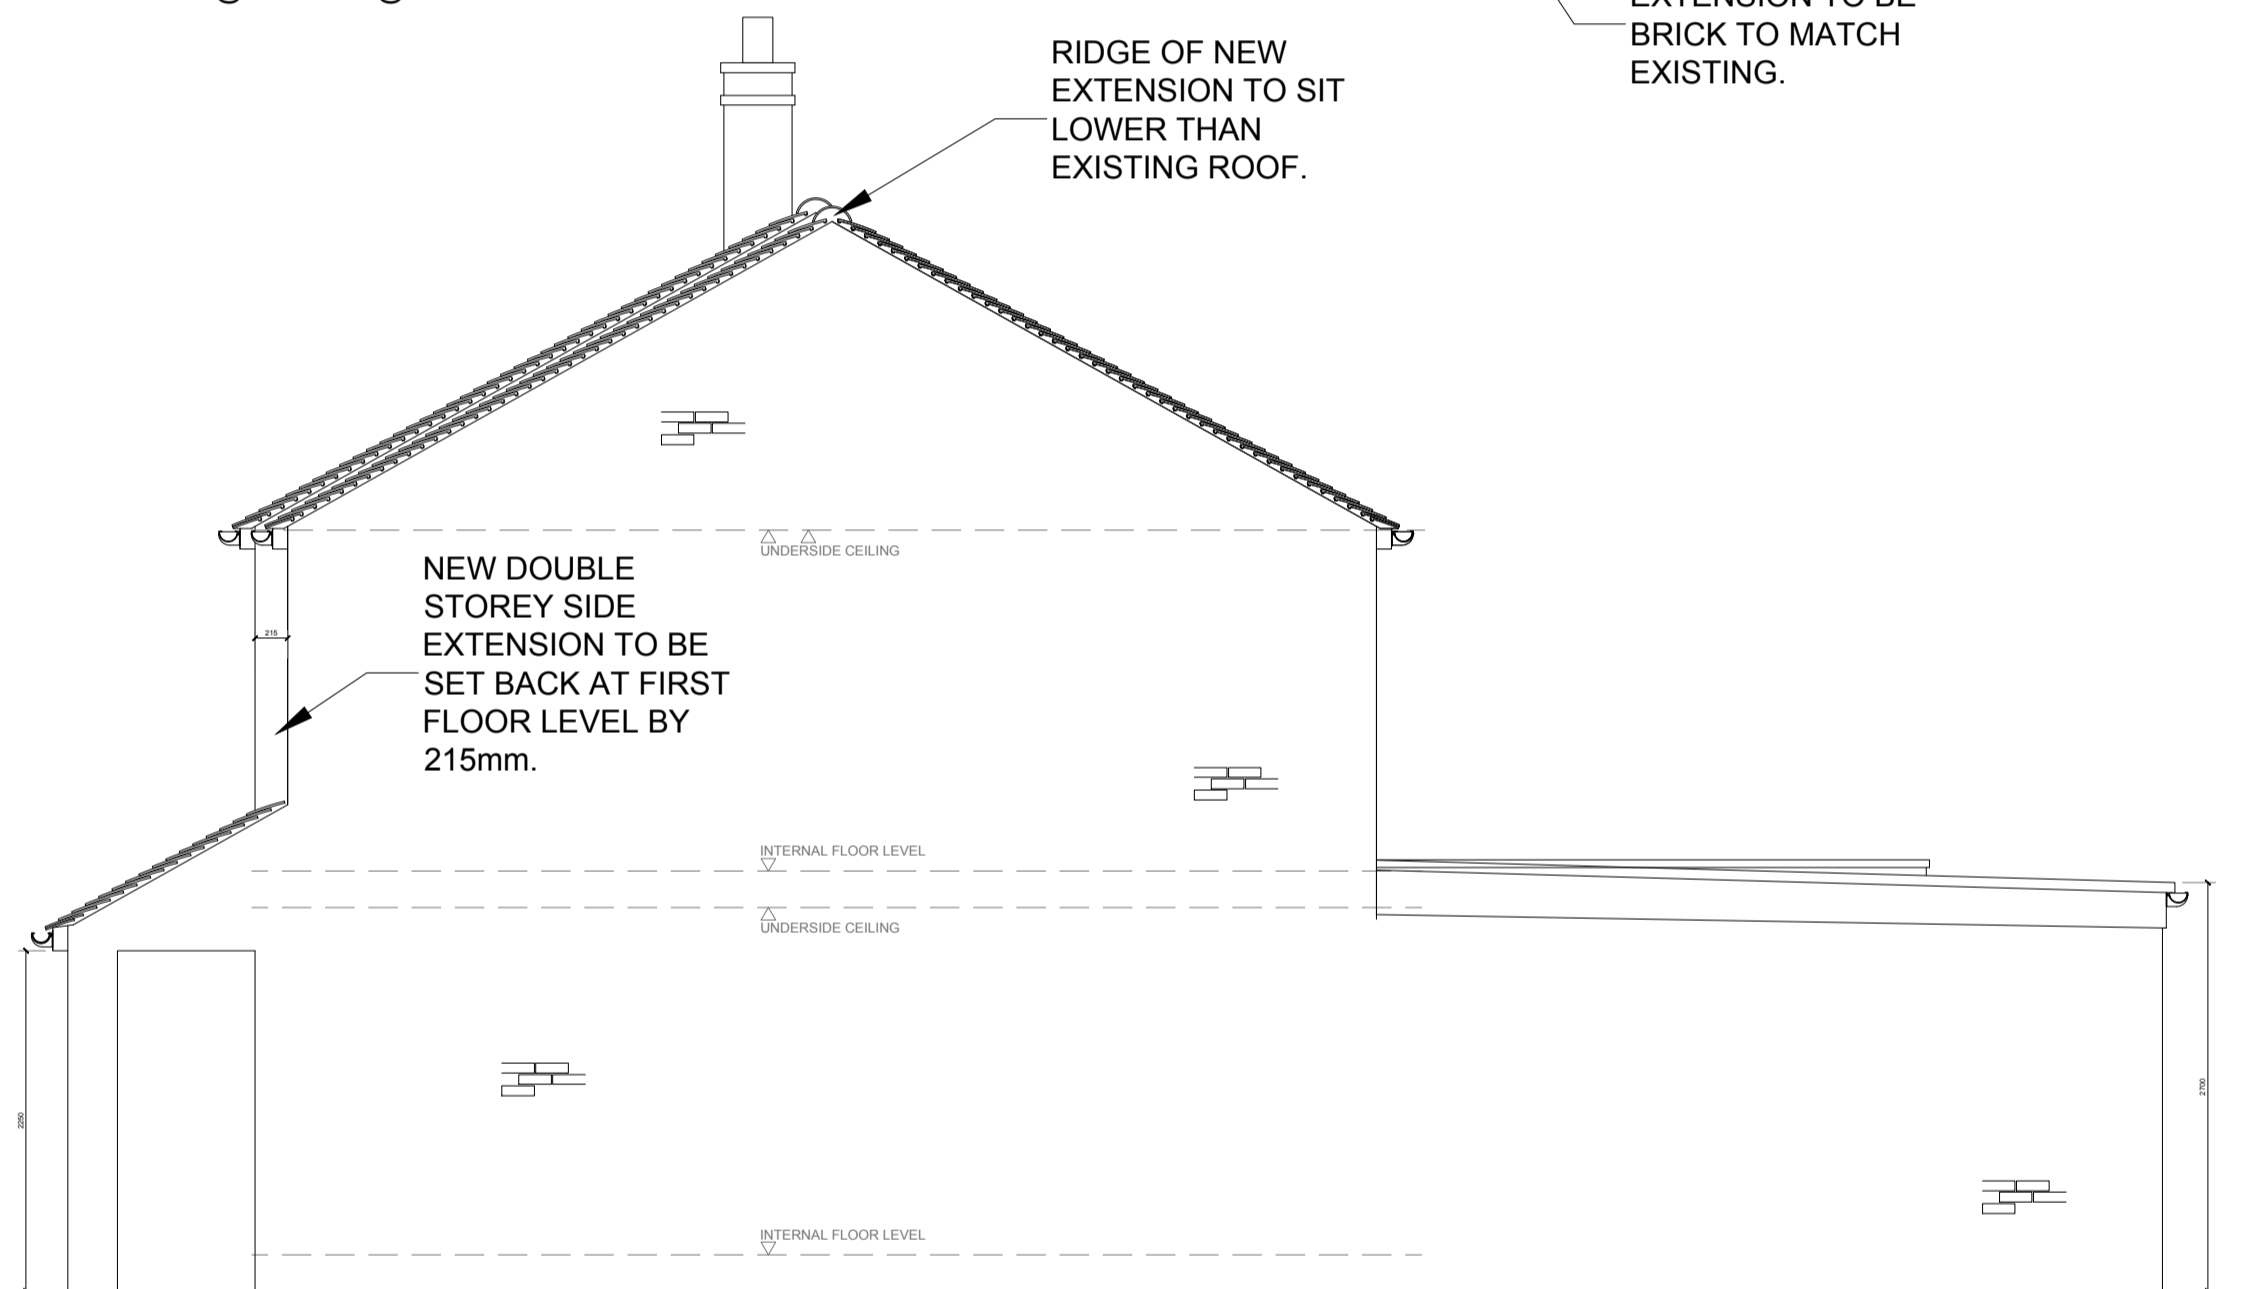



PROPOSED SIDE ELEVATION  
SCALE 1:50 @ A1 / 1:100 @ A3

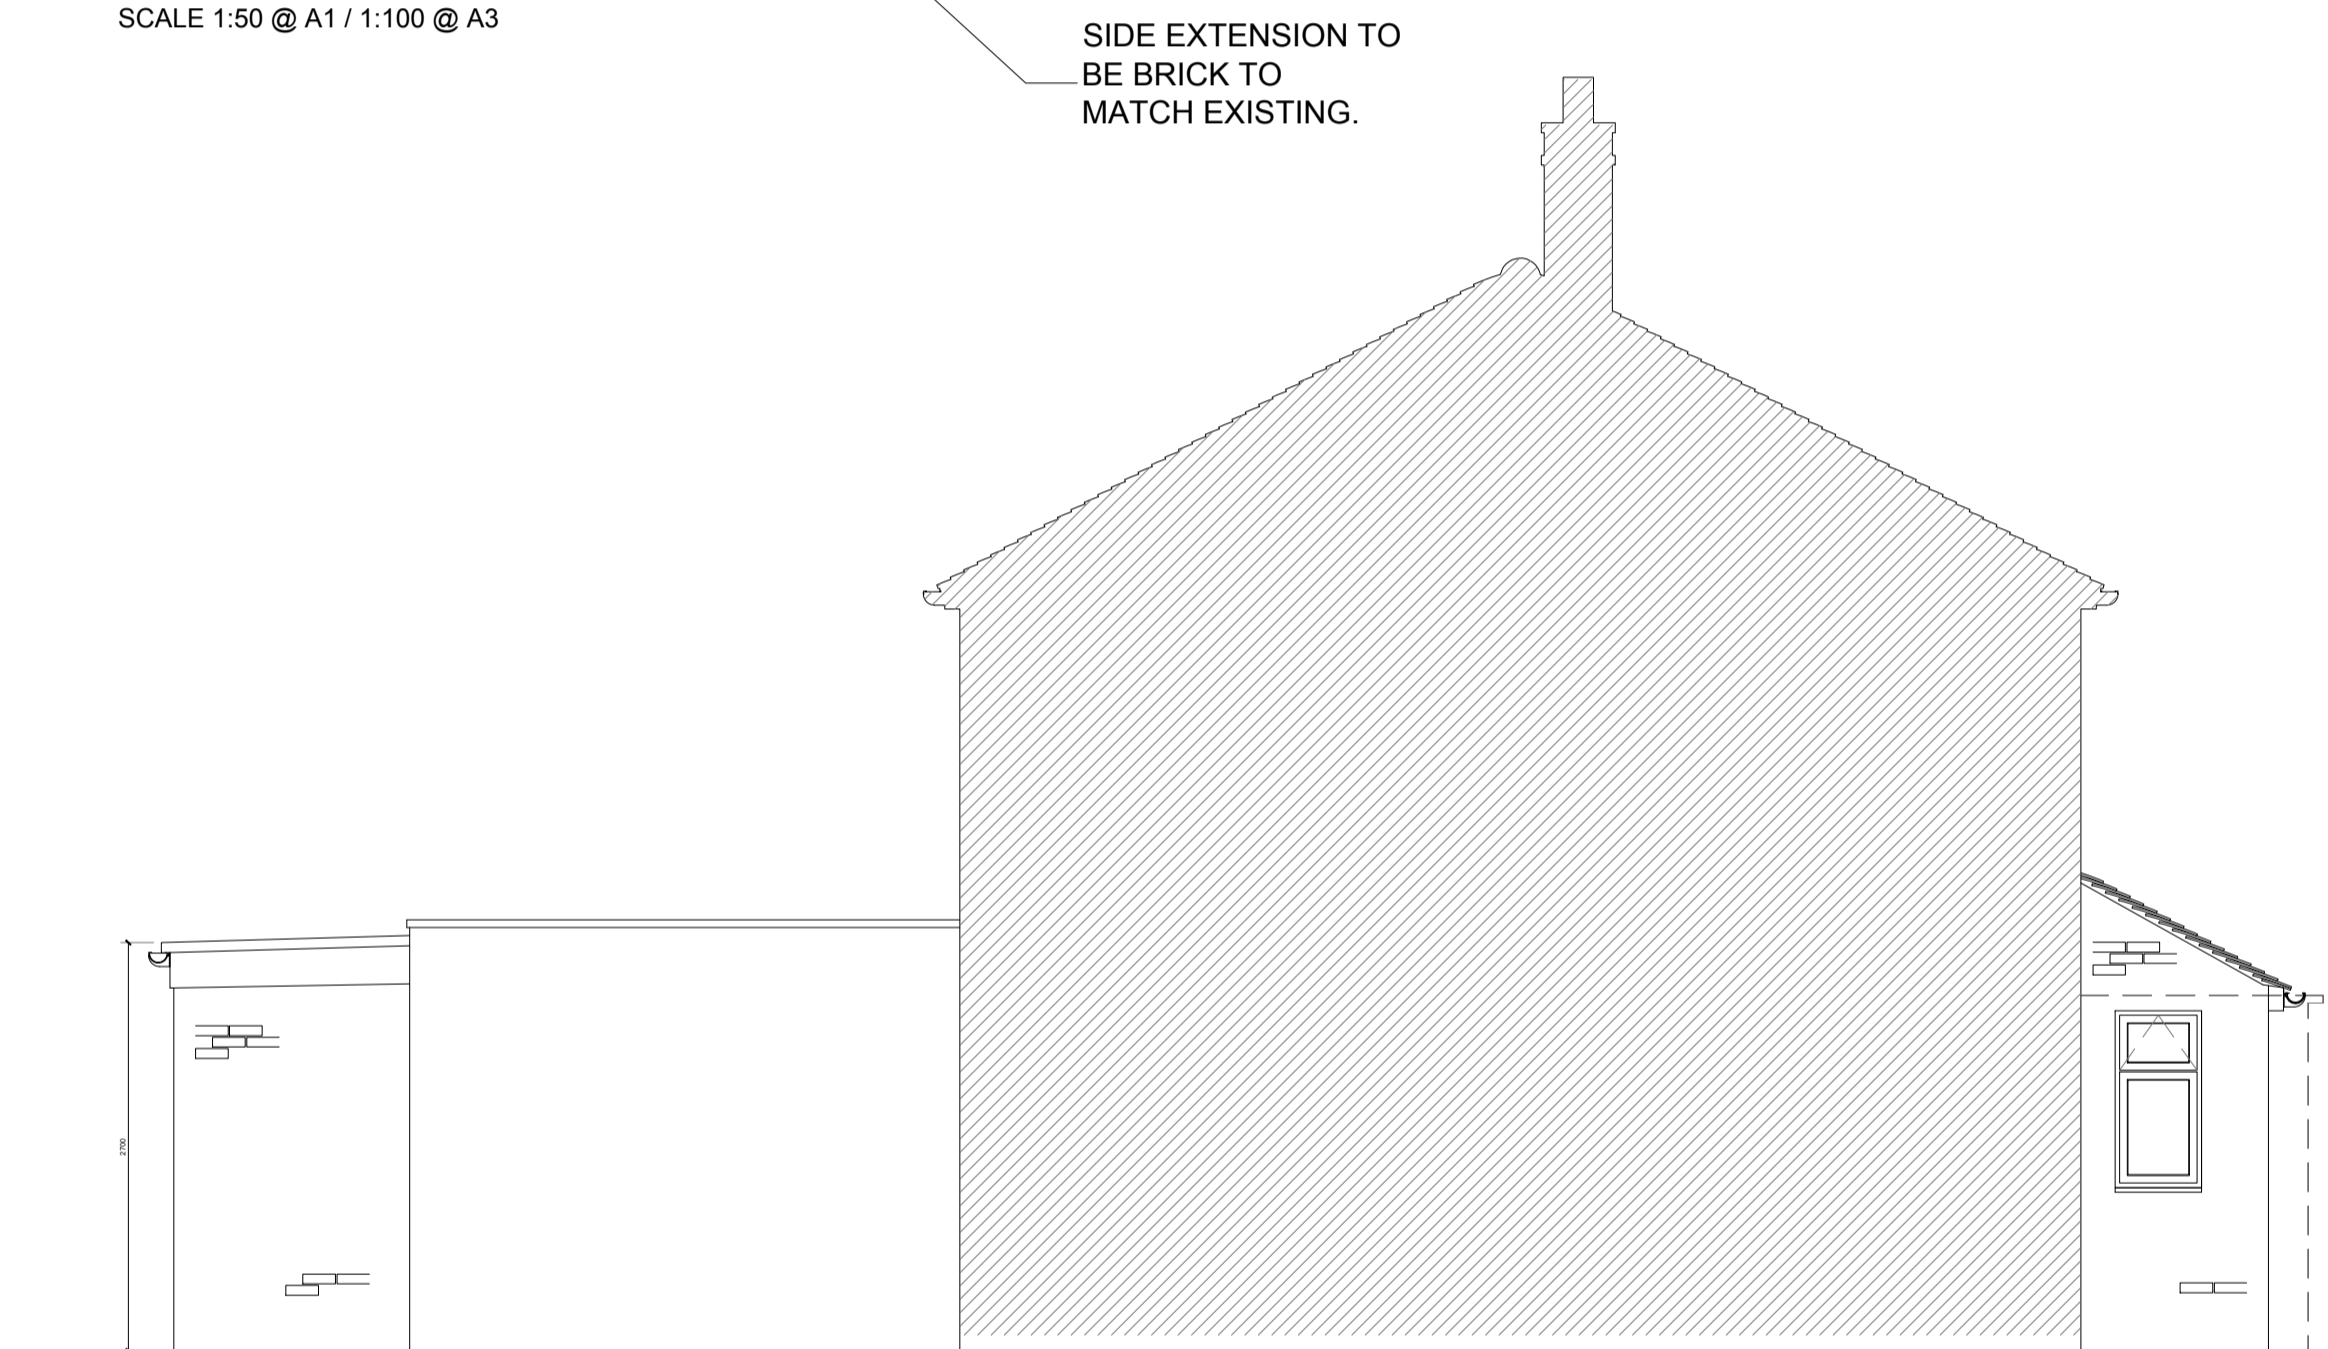

PROPOSED SIDE ELEVATION (OTHER)  
SCALE 1:50 @ A1 / 1:100 @ A3

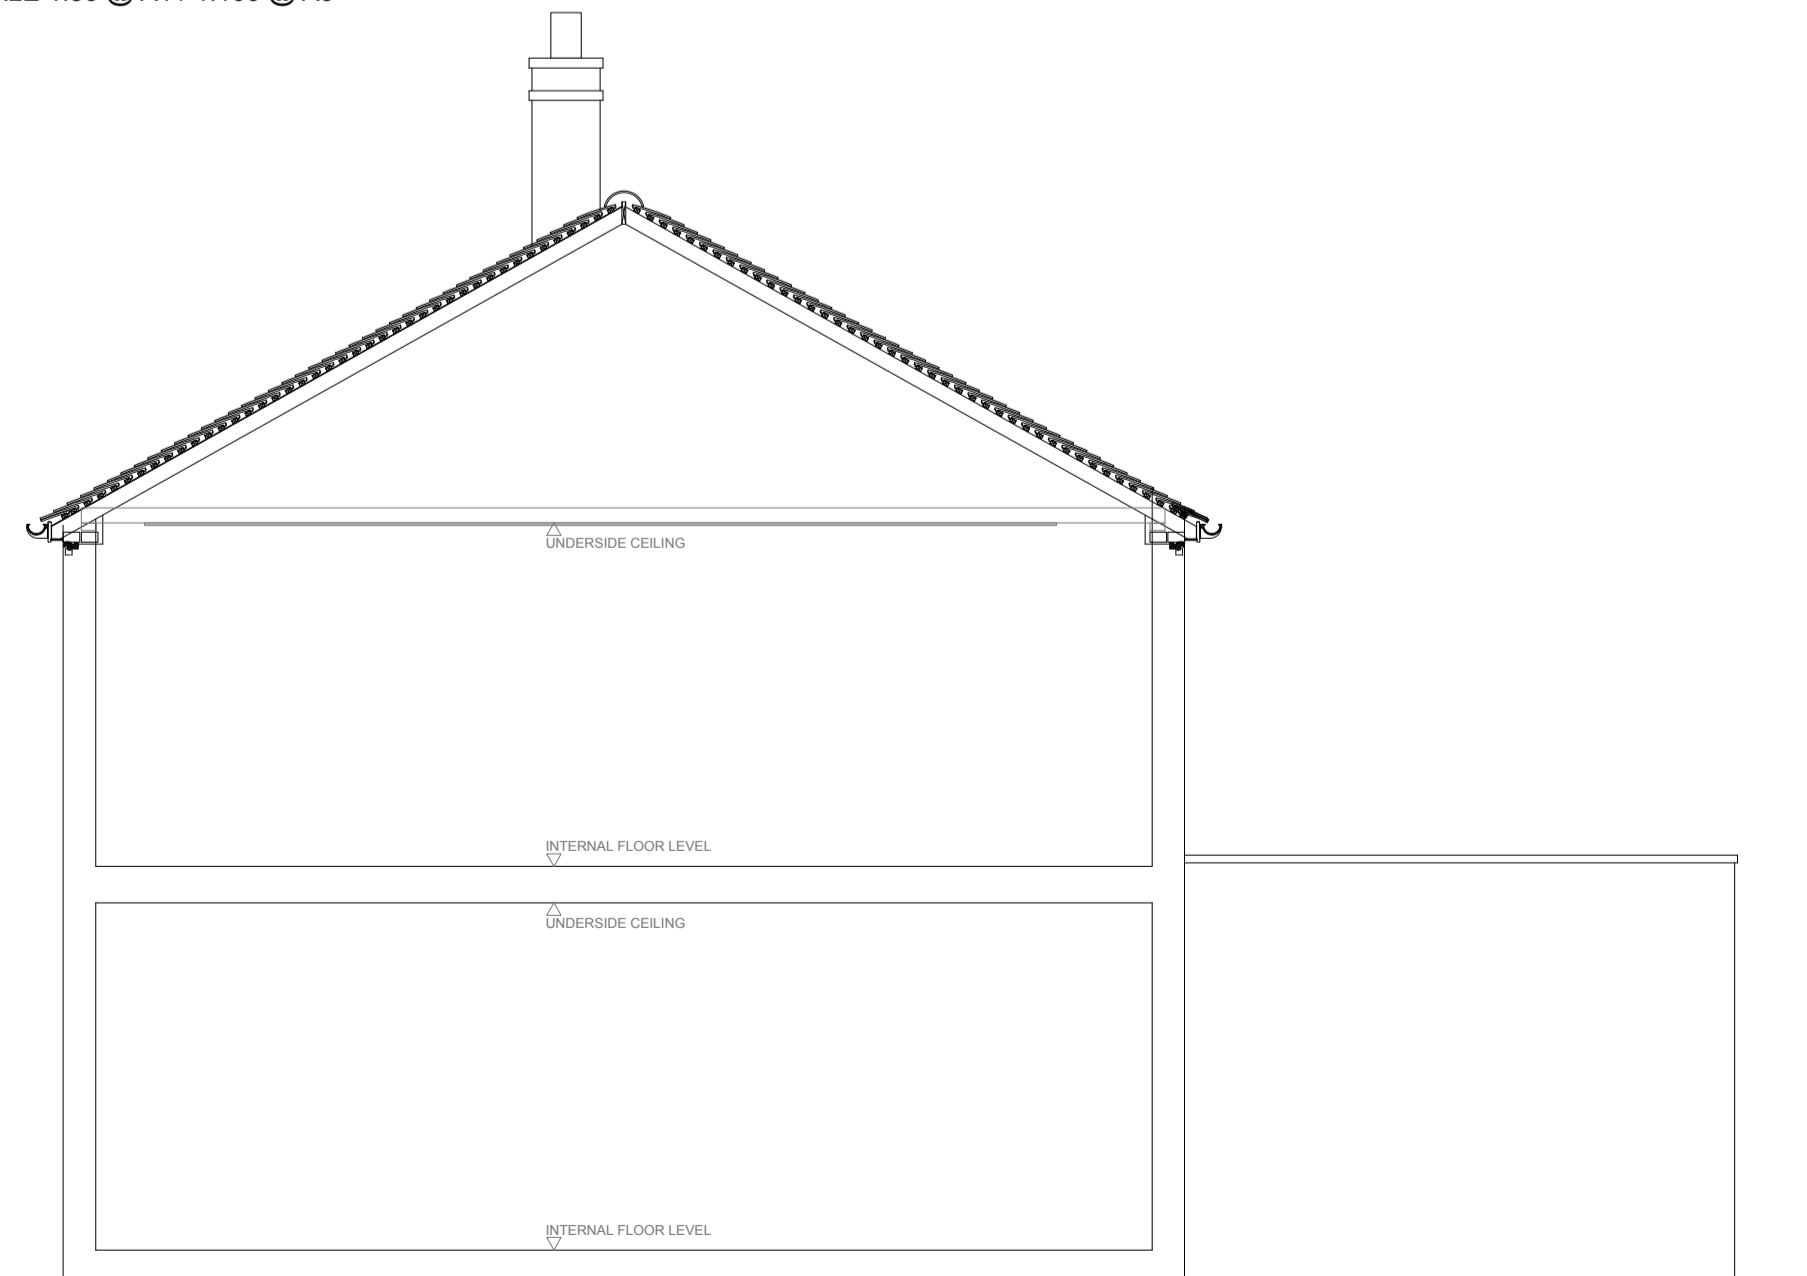

TYPICAL SECTION  
SCALE 1:50 @ A1 / 1:100 @ A3

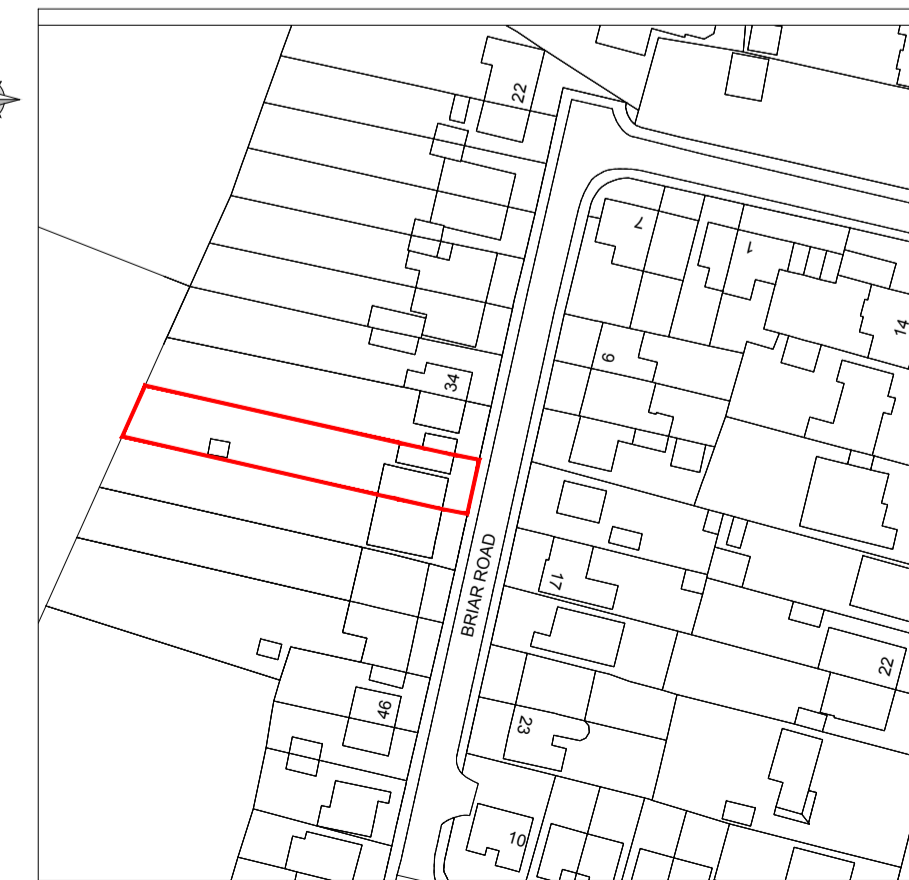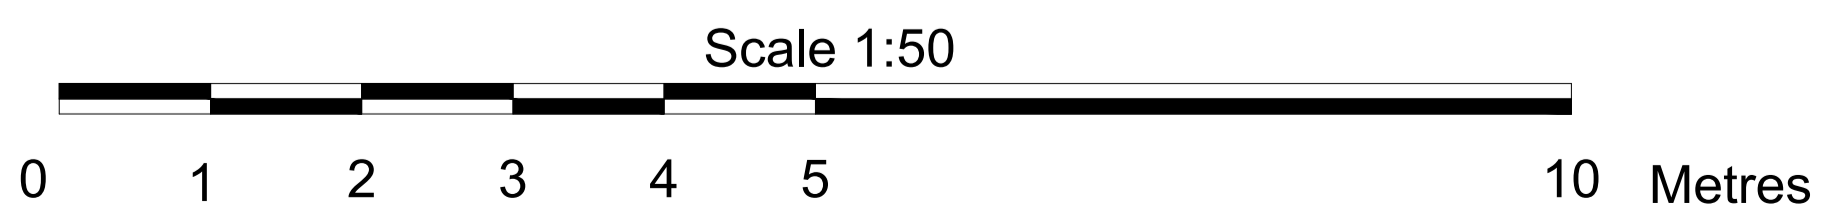

LOCATION PLAN  
SCALE 1:1250 @ A1 / 1:2500 @ A3

**FOR PLANNING**

All dimensions may vary on site and to be checked before commencing work.

Works proposed in these drawings assumes developer / client compliance with relevant health and safety (CDM) regulations and requirements of the party wall etc act 1996. CDM services are not provided or offered by Cadarch Limited.

Rev:	Description:	Date:

This drawing is the property of CADARCH LIMITED. Copyright is reserved. The drawing is issued on the condition that it is not copied, reproduced, retained or disclosed to any unauthorised person, either wholly or in part.

**CADARCH LIMITED**

Company No. 10908643  
18 Summerhouse Drive, Bexley, Kent  
DA5 2HP



Mob: 07719530451  
http://www.cadarchlimited.co.uk/ Email: cadarch@gmx.co.uk

Client:  
**MR & MRS. GRIGSBY**  
38 BRIAR ROAD  
BEXLEY, KENT  
DA5 2HN

Project:  
PROPOSED WIDER / LONGER GARAGE  
PART DOUBLE STOREY SIDE EXTENSION  
AND FRONT PORCH

Drawing Title:  
PROPOSED ELEVATIONS AND  
TYPICAL SECTION

Scale:  
1:50 @ A1 / 1:100 @ A3

Date:  
JANUARY 2020

Frame Size:  
**A1**

Drawing Ref:  
18BR-MG-050819-P-004

Revision:  
/