






**PROPOSED REAR ELEVATION**  
SCALE 1:50 @ A1 / 1:100 @ A3

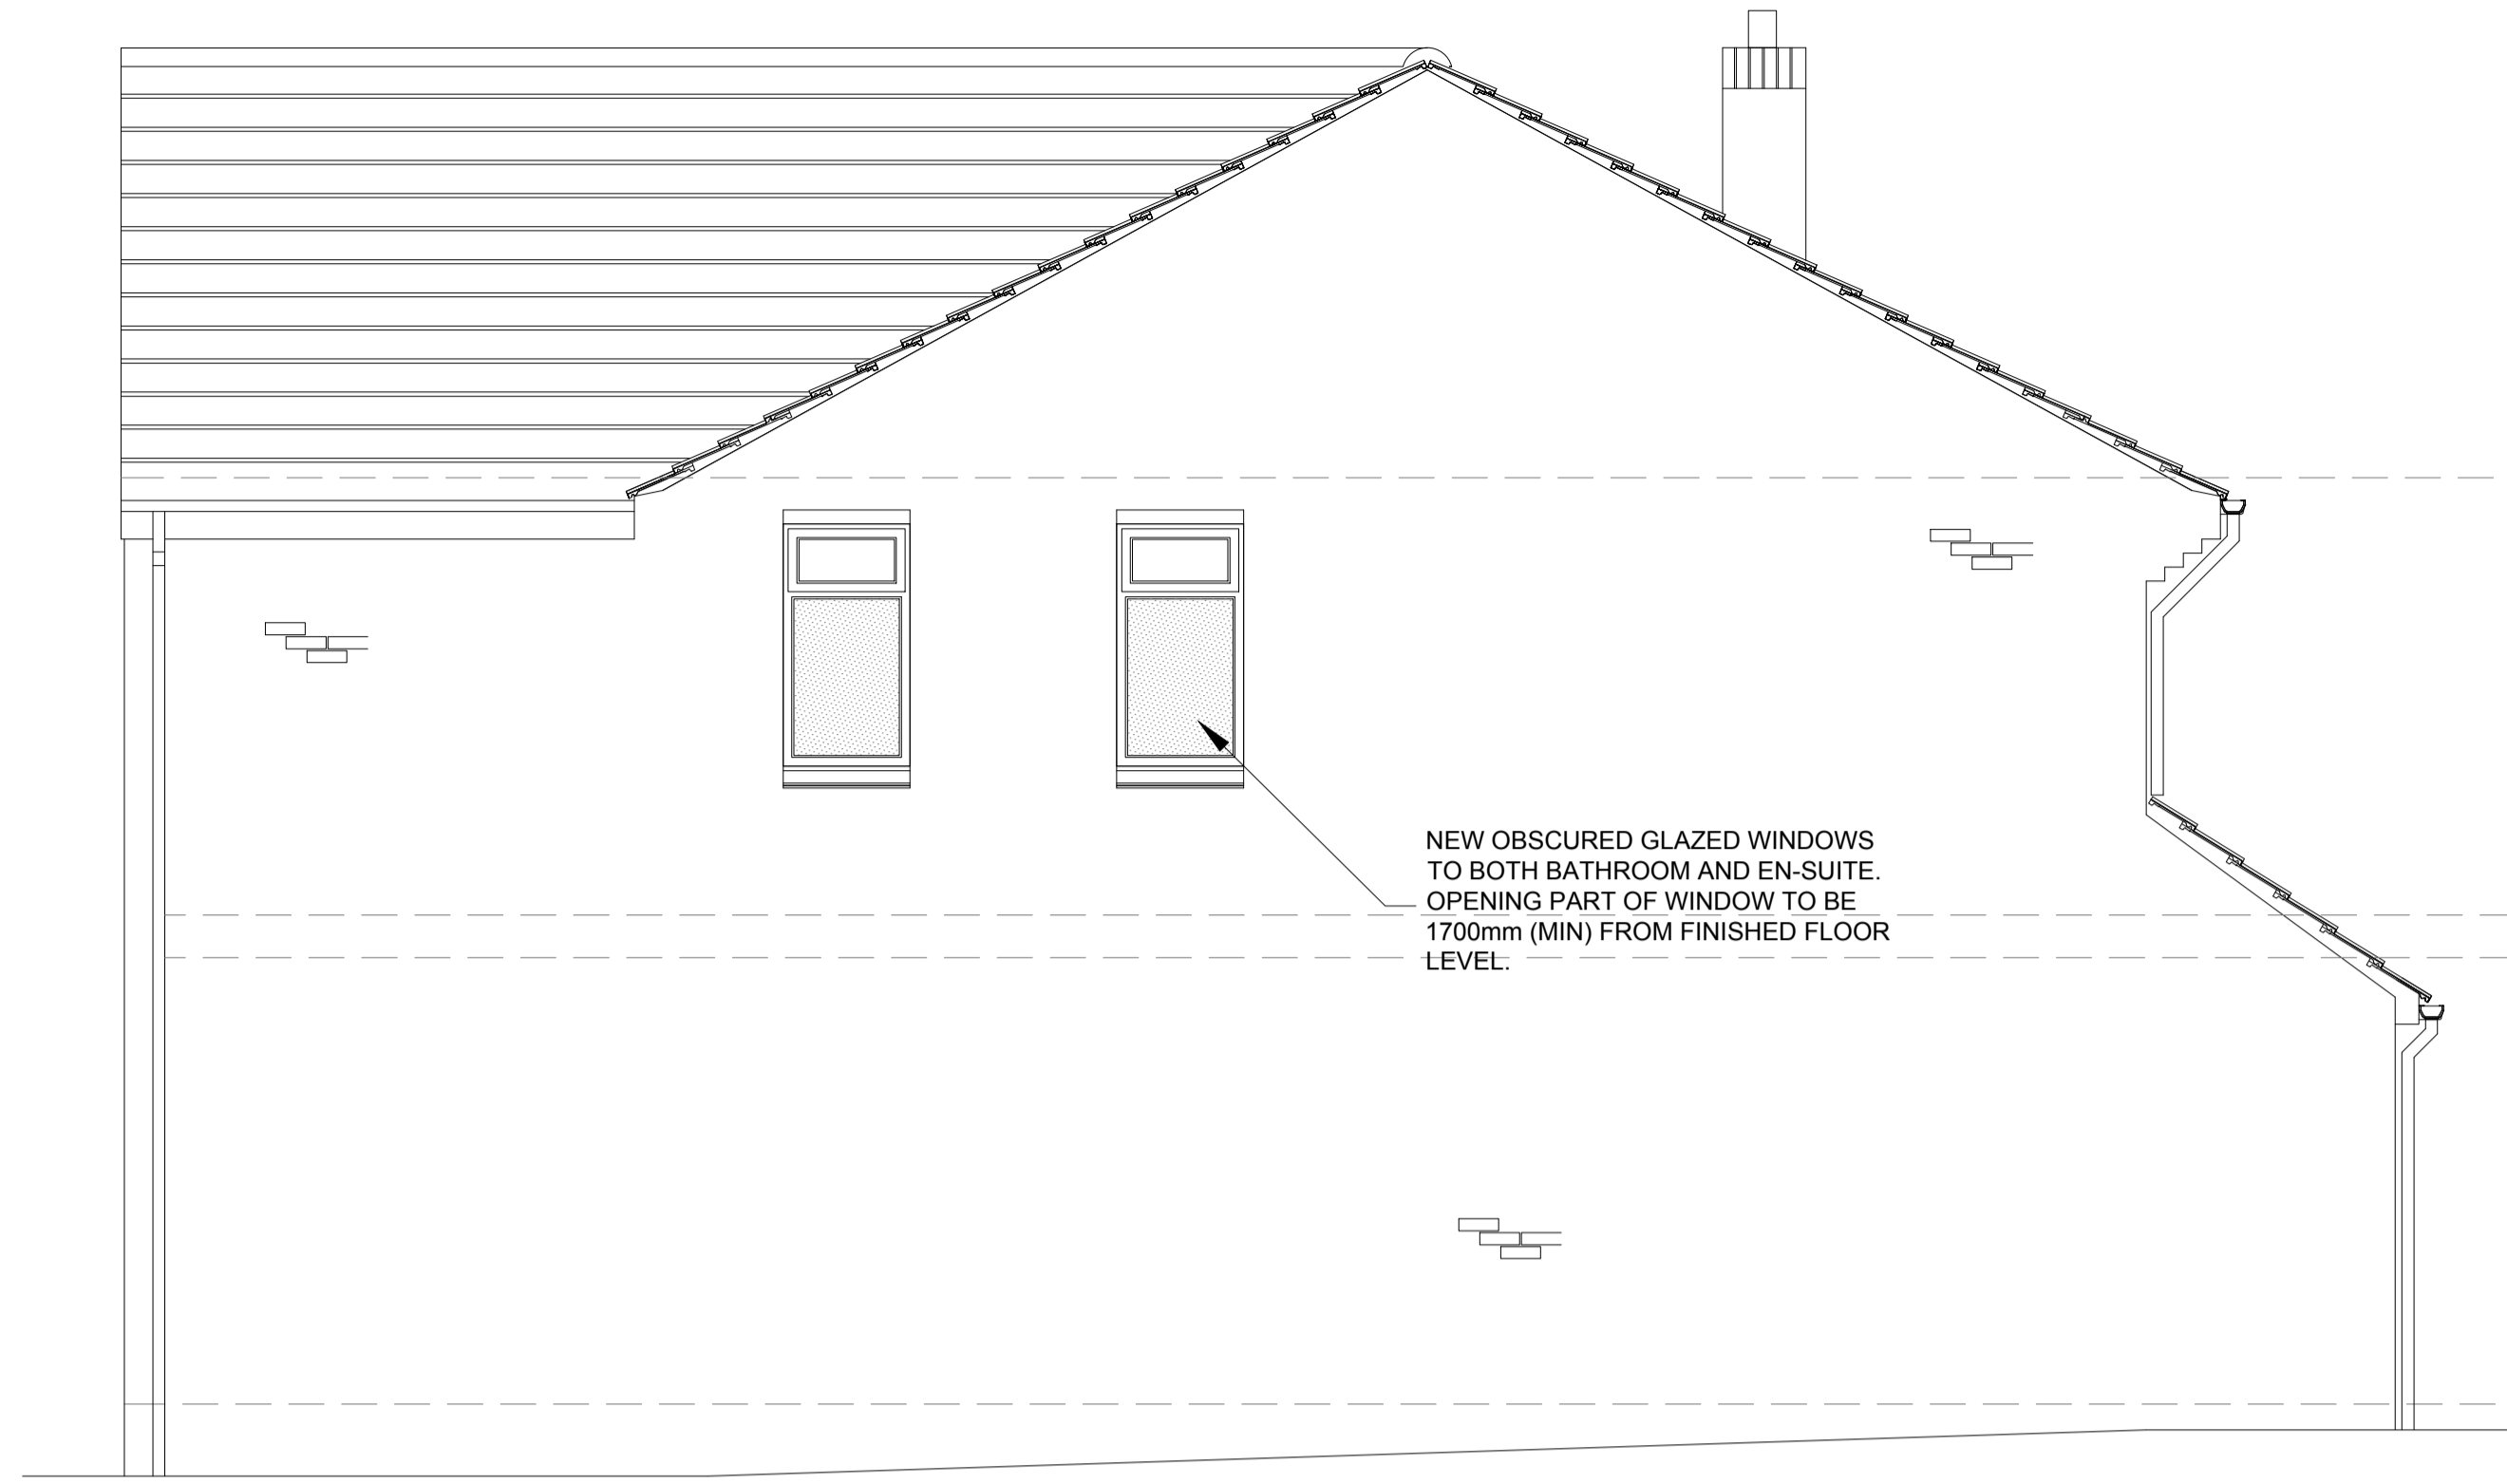

**PROPOSED SIDE ELEVATION**  
SCALE 1:50 @ A1 / 1:100 @ A3

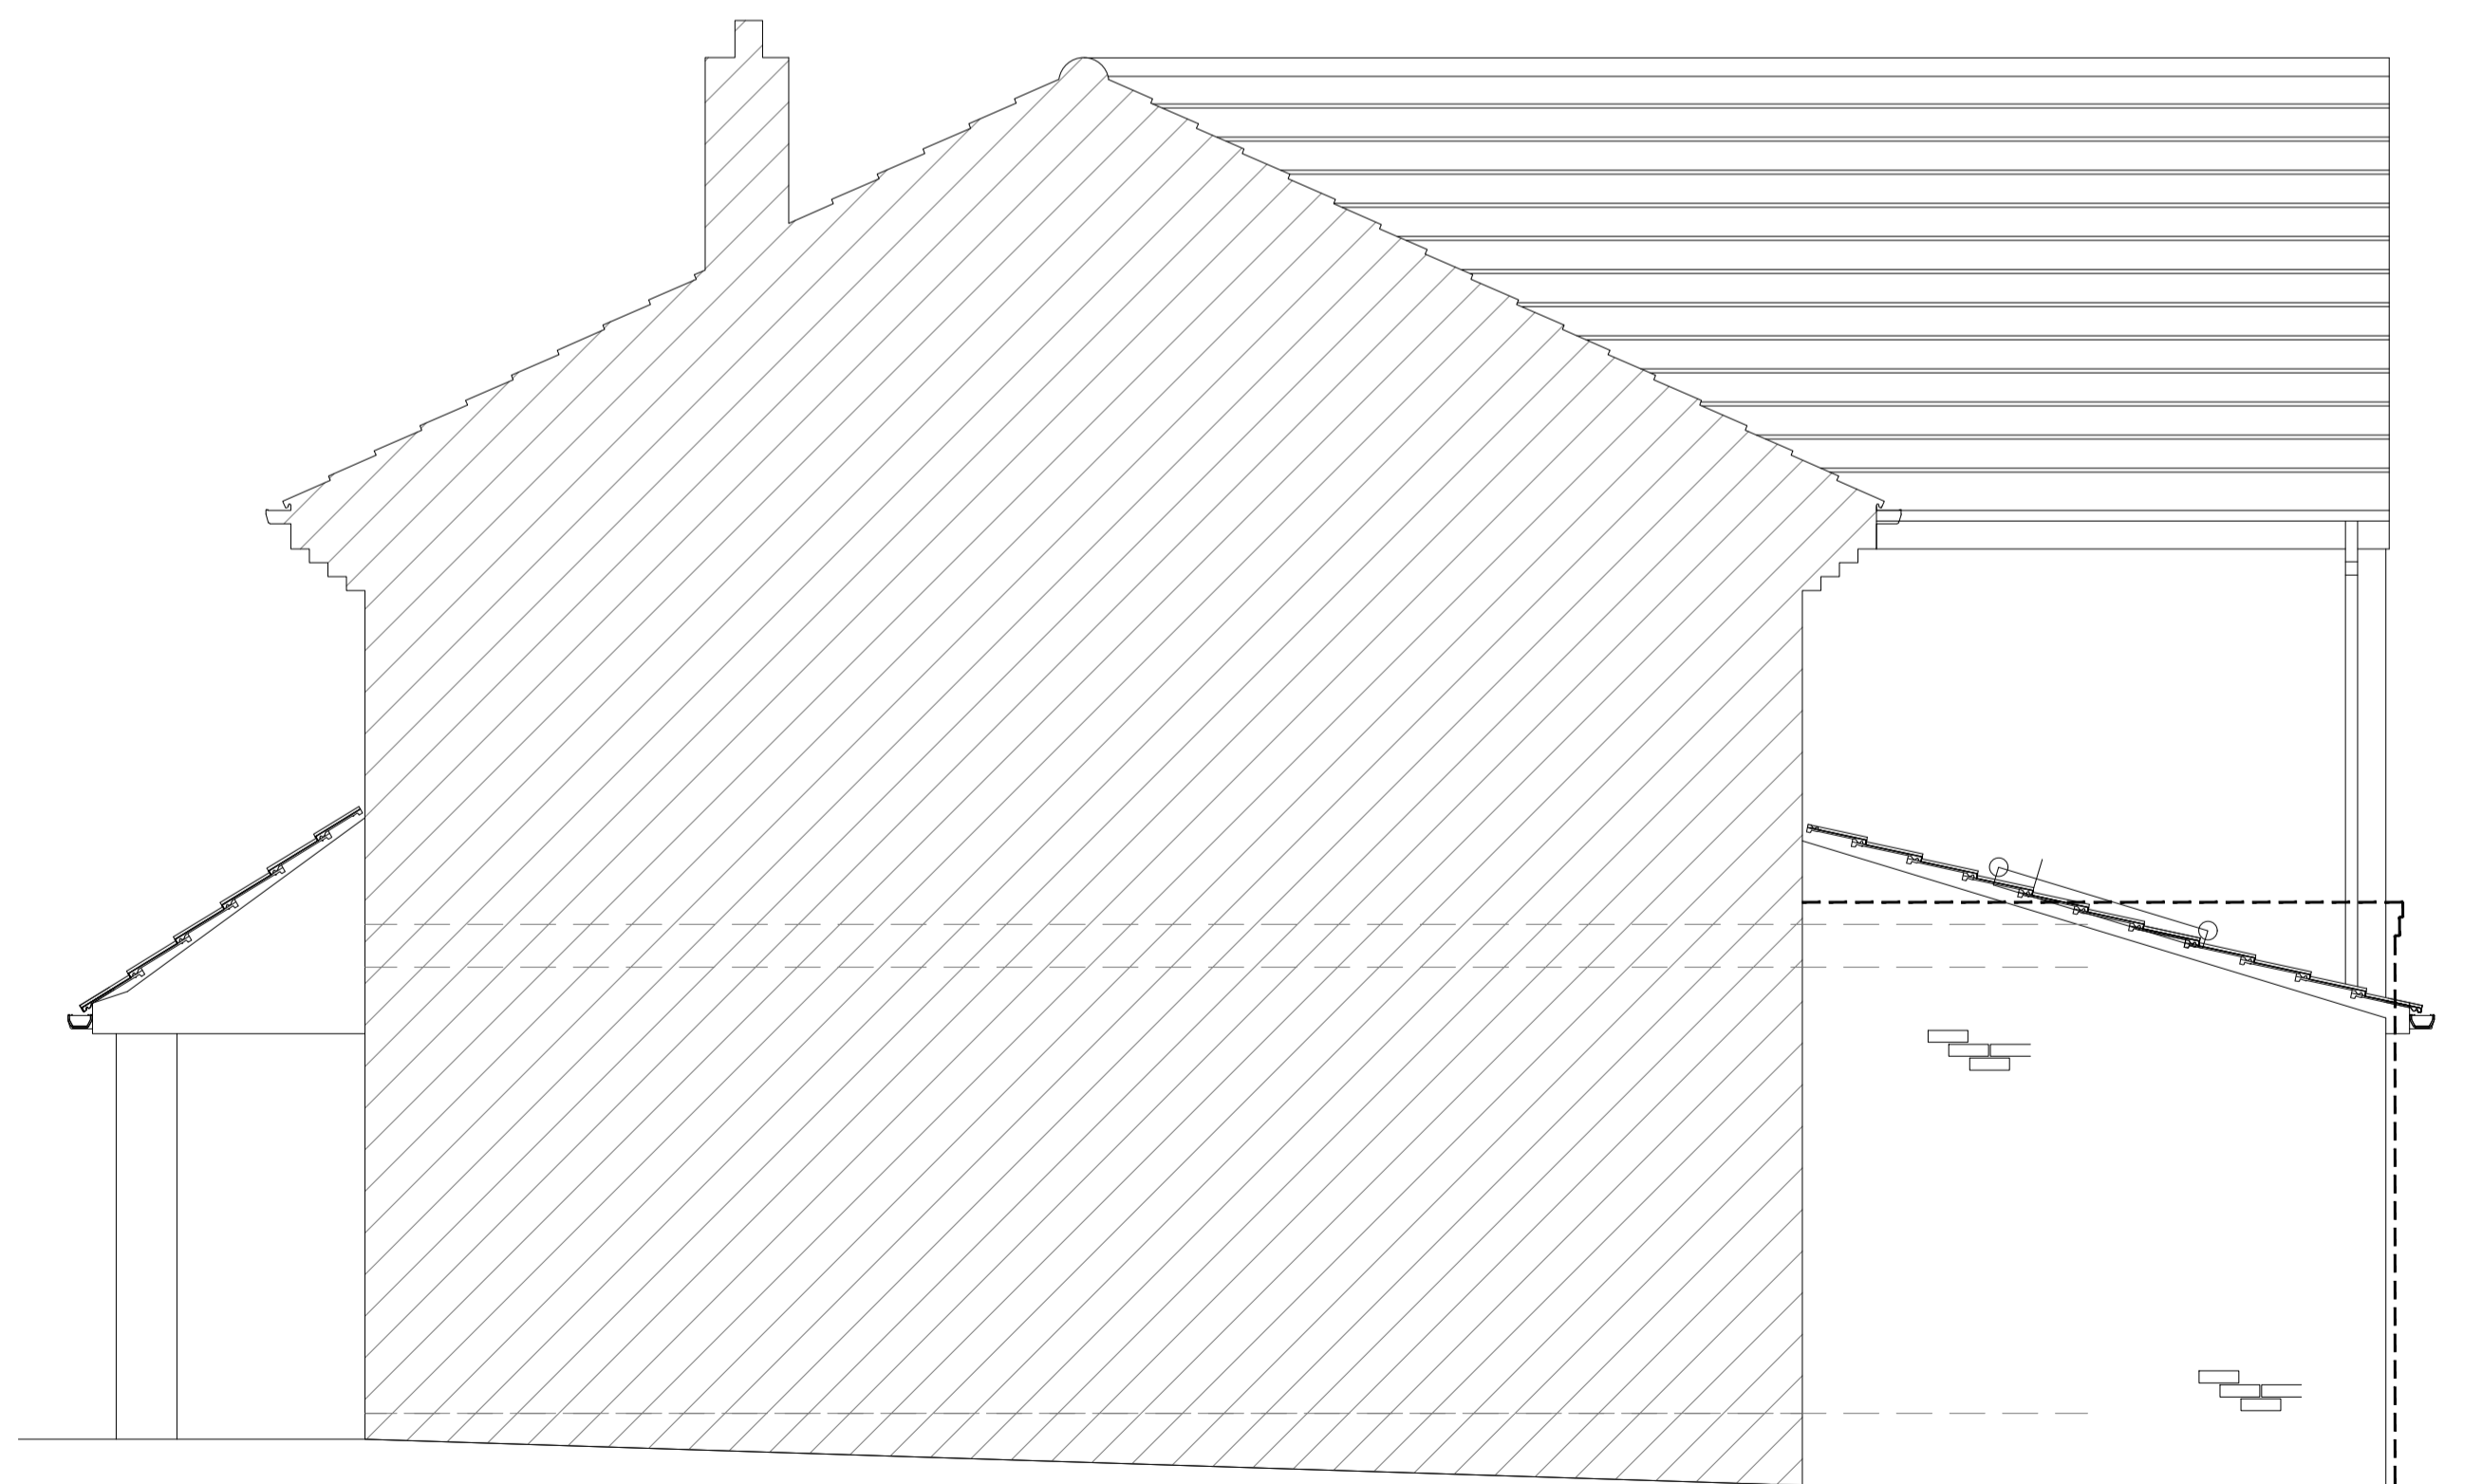

**PROPOSED SIDE ELEVATION (OTHER)**  
SCALE 1:50 @ A1 / 1:100 @ A3

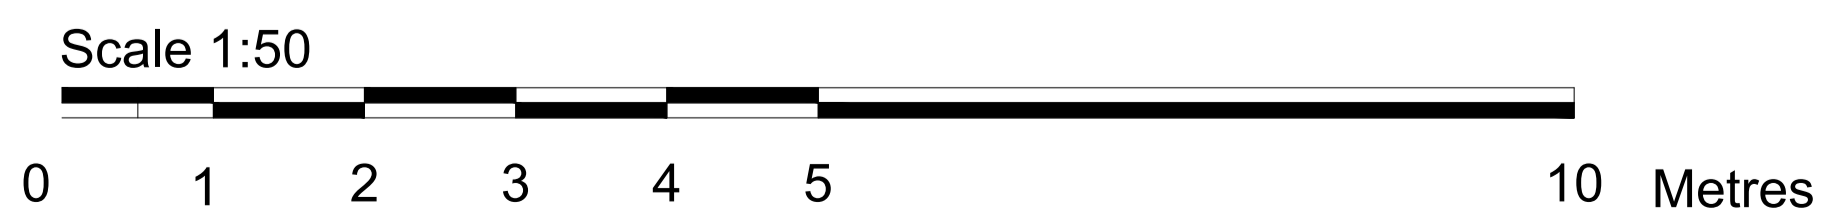

**LOCATION PLAN**  
SCALE 1:1250 @ A1 / 1:2500 @ A3

**FOR PLANNING**

DO NOT SCALE FROM THIS DRAWING.

ALL DIMENSIONS MAY VARY ON SITE AND TO BE CHECKED BEFORE COMMENCING WORK.

WORKS PROPOSED IN THESE DRAWINGS ASSUMES DEVELOPER / CLIENT COMPLIANCE WITH RELEVANT HEALTH AND SAFETY (CDM) REGULATIONS AND REQUIREMENTS OF THE PARTY WALL ETC ACT 1996. CDM SERVICES ARE NOT PROVIDED OR OFFERED BY CADARCH LIMITED.

| Rev: | Description: | Date: |
|------|--------------|-------|
|      |              |       |
|      |              |       |
*This drawing is the property of CADARCH LIMITED. Copyright is reserved. The drawing is issued on the condition that it is not copied, reproduced, retained or disclosed to any unauthorised person, either wholly or in part.*

**CADARCH LIMITED**  
Company No. 10908643  
18 Summerhouse Drive, Boxley, Kent  
DA5 2HP  
Mob: 07719530451  
<http://www.cadarchlimited.co.uk/> Email: [cadarch@gmx.co.uk](mailto:cadarch@gmx.co.uk)

**Client:**  
MR & MRS. EVANS  
240 SUMMERHOUSE DRIVE  
DARTFORD  
KENT  
DA2 7PB

**Project:**  
PROPOSED DOUBLE STOREY TO  
240 SUMMERHOUSE DRIVE  
DARTFORD  
KENT  
DA2 7PB

**Drawing Title:**  
PROPOSED ELEVATIONS

|                                    |                        |                          |
|------------------------------------|------------------------|--------------------------|
| Scale:<br>1:50 @ A1<br>1:100 @ A3  | Date:<br>DECEMBER 2020 | Frame Size:<br><b>A1</b> |
| Drawing Ref:<br>20SHD-151120-P-004 | Revision:<br><b>/</b>  |                          |