




All Dimensions Shall be Checked on Site by the Contractor Prior to Commencement of Work on Site. Do Not Scale If in Doubt Ask.

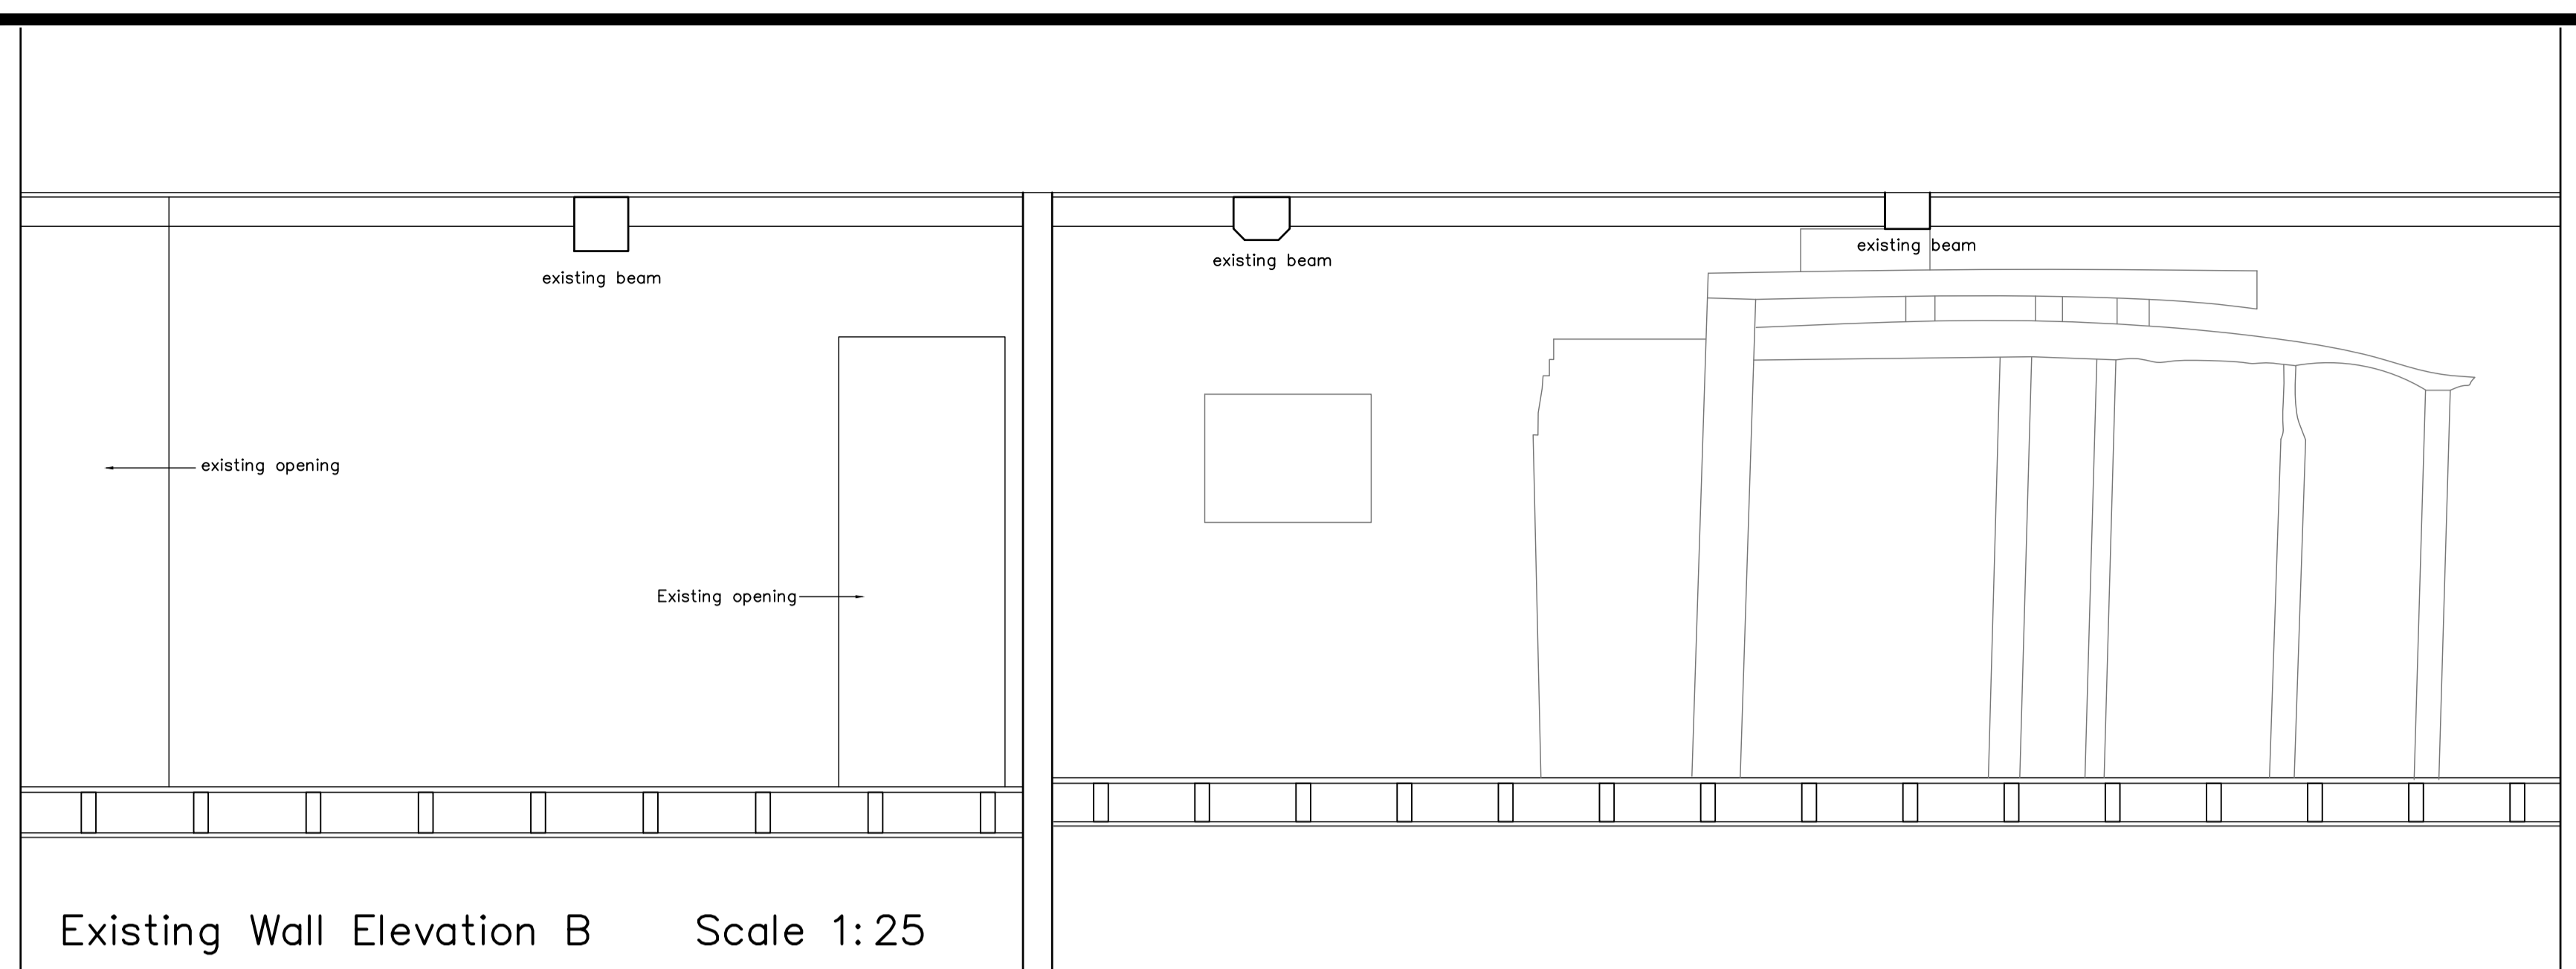


Existing Wall Elevation B Scale 1:25

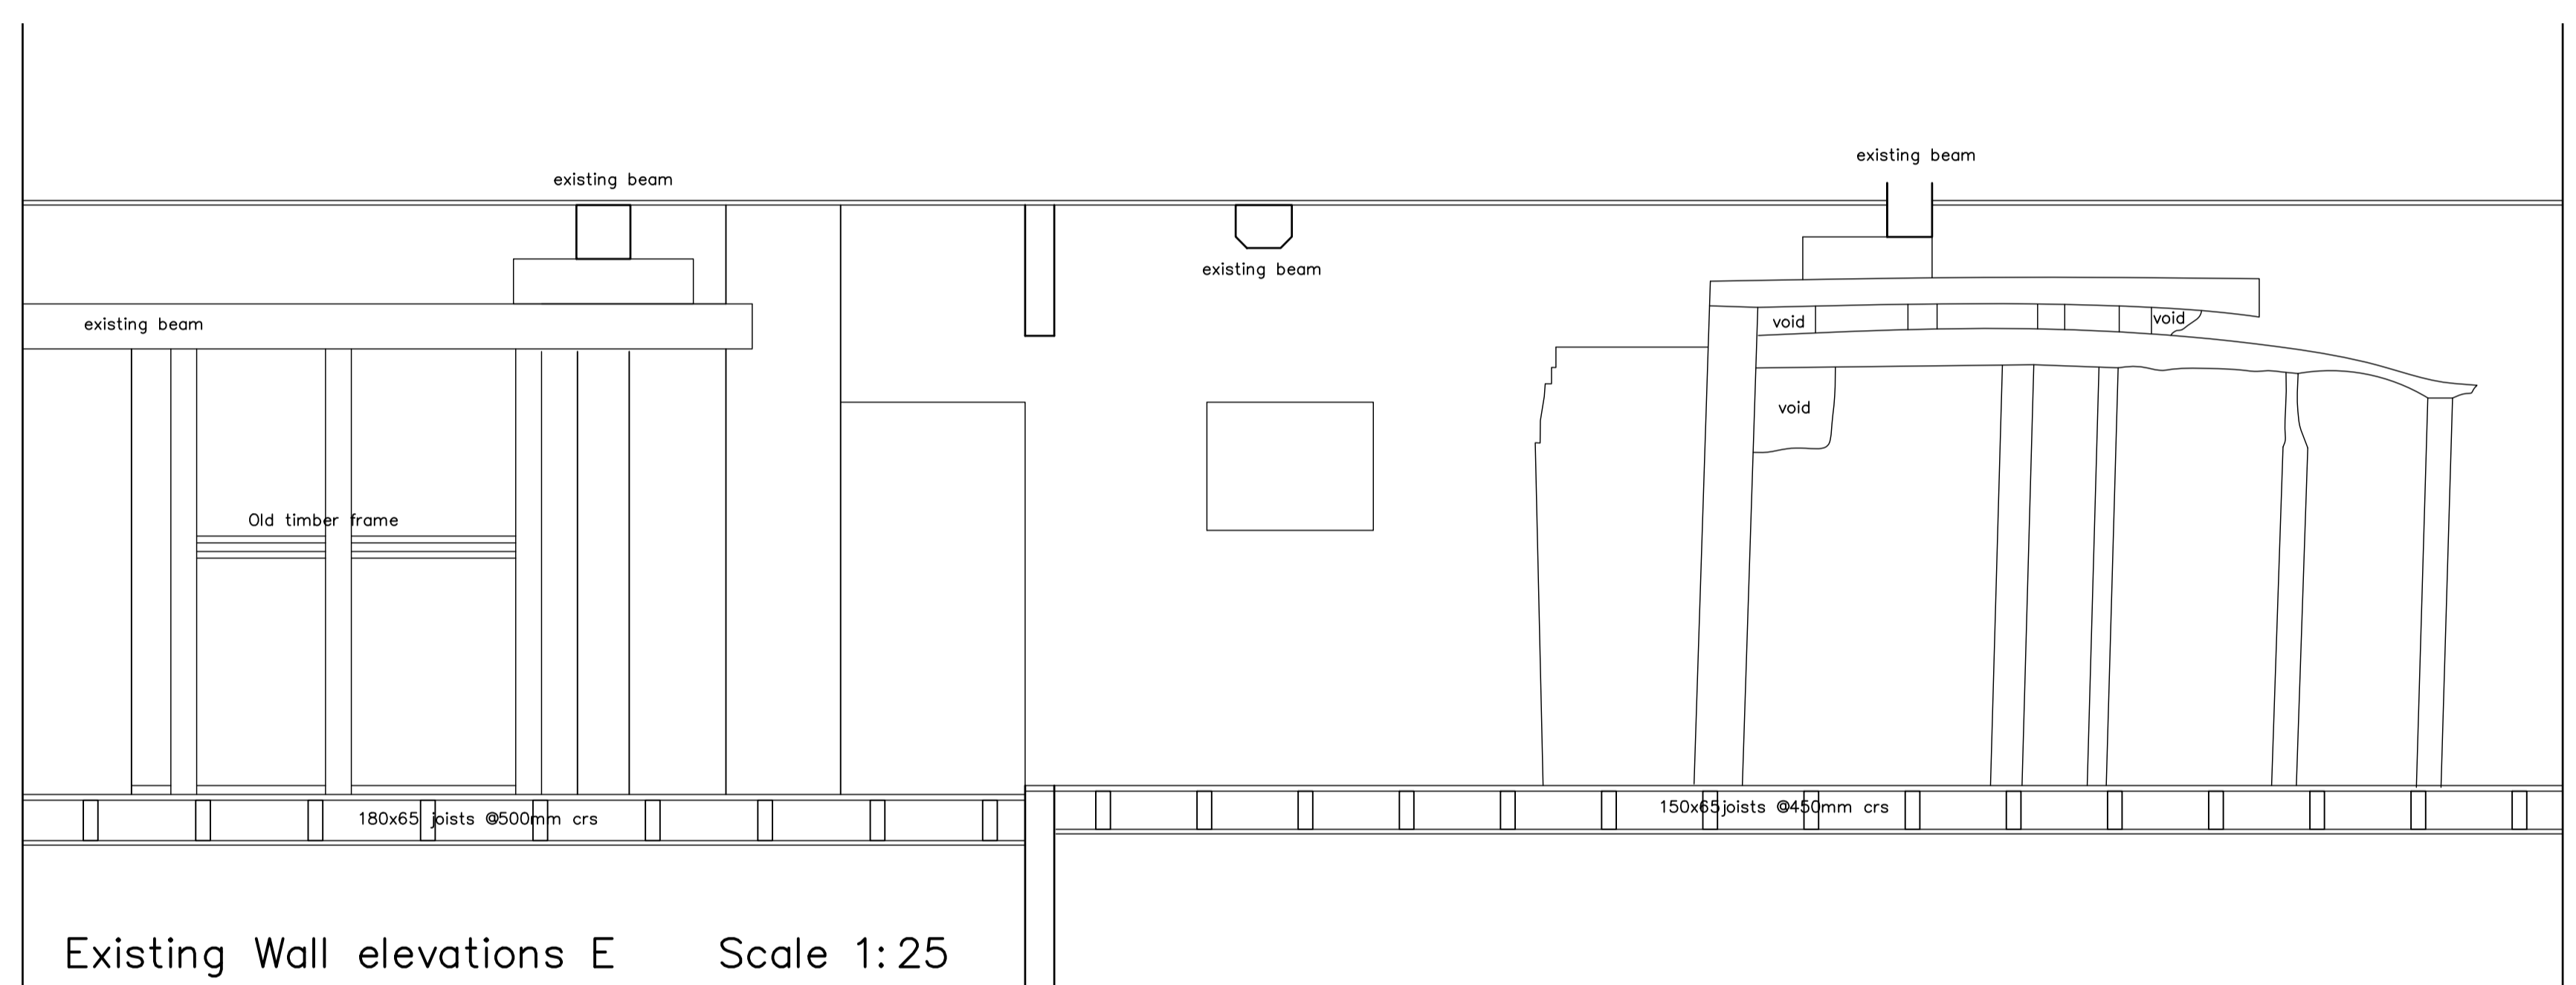


Existing Wall elevations E Scale 1:25

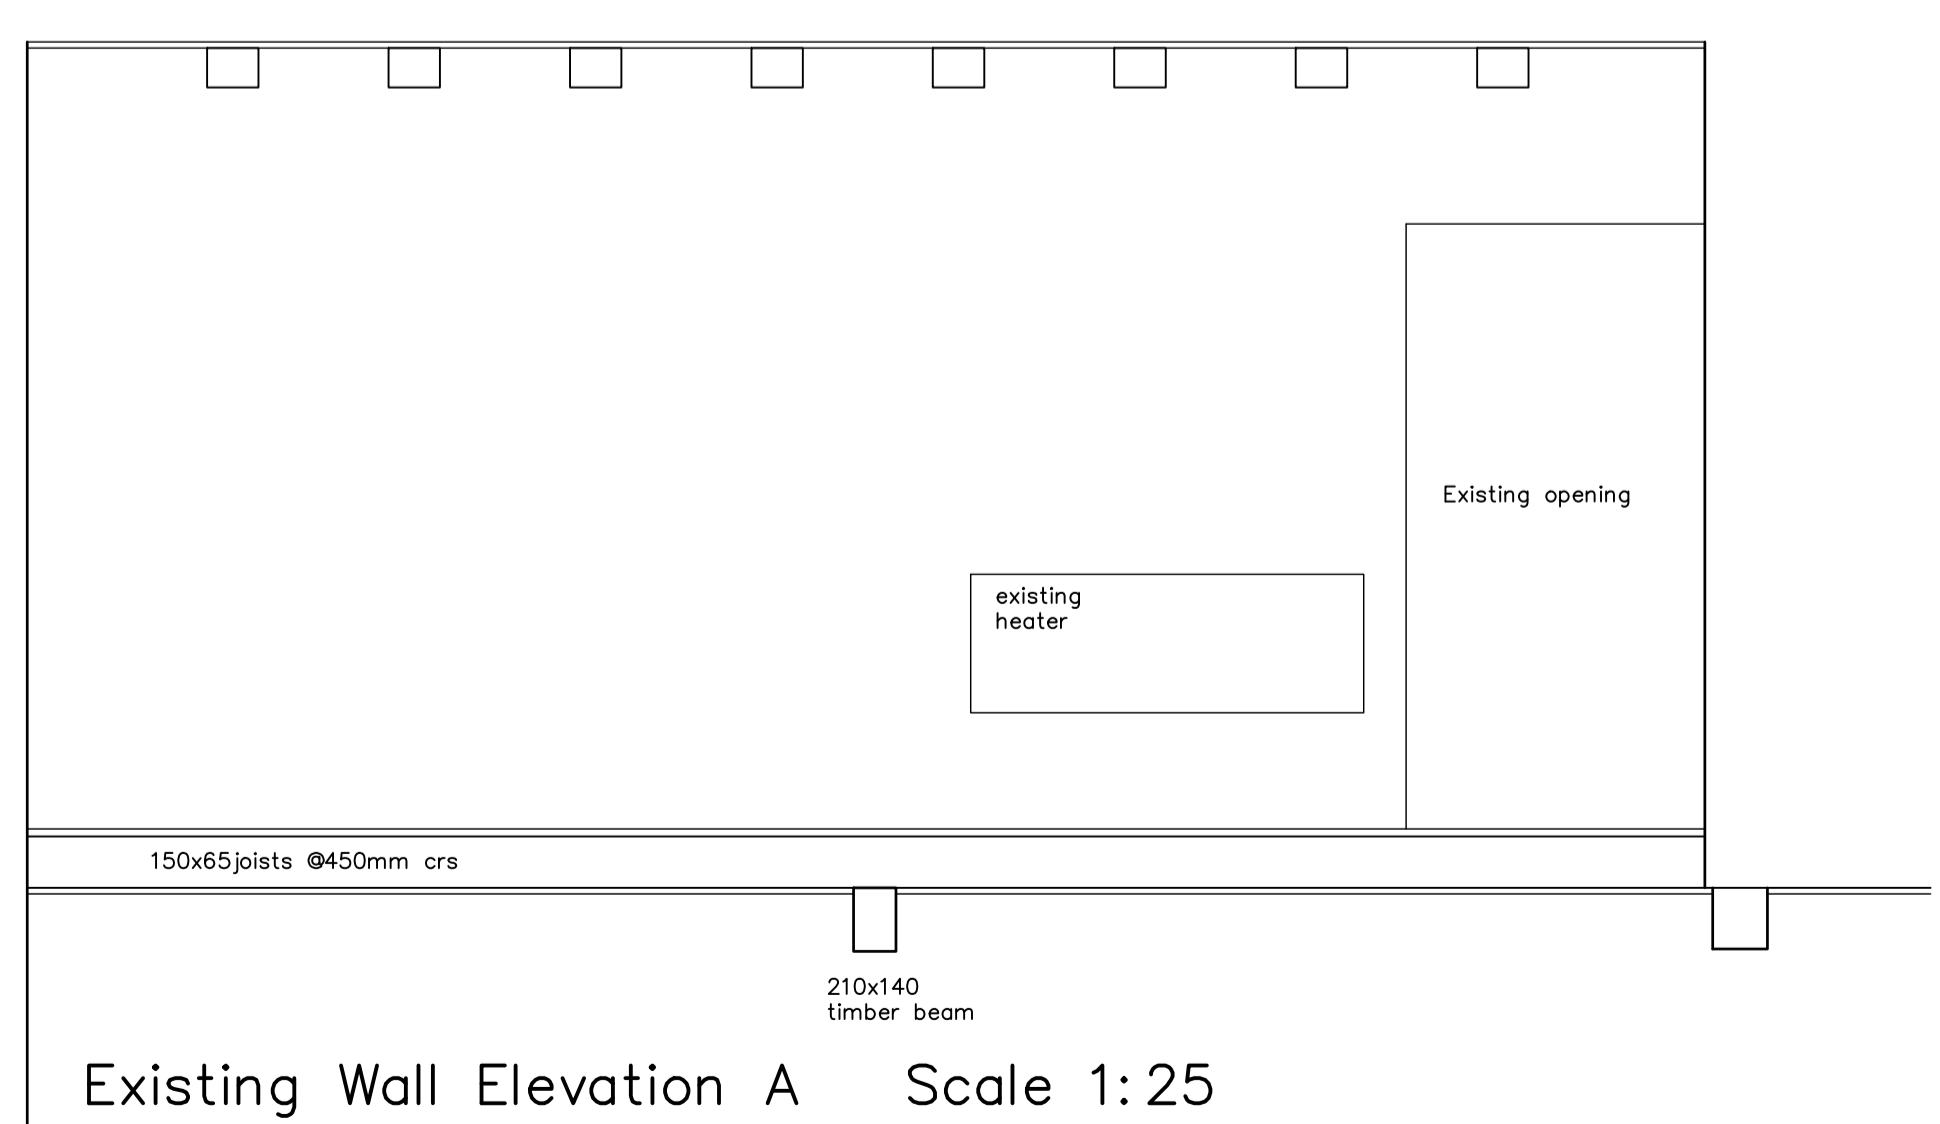

Existing Wall Elevation A Scale 1:25

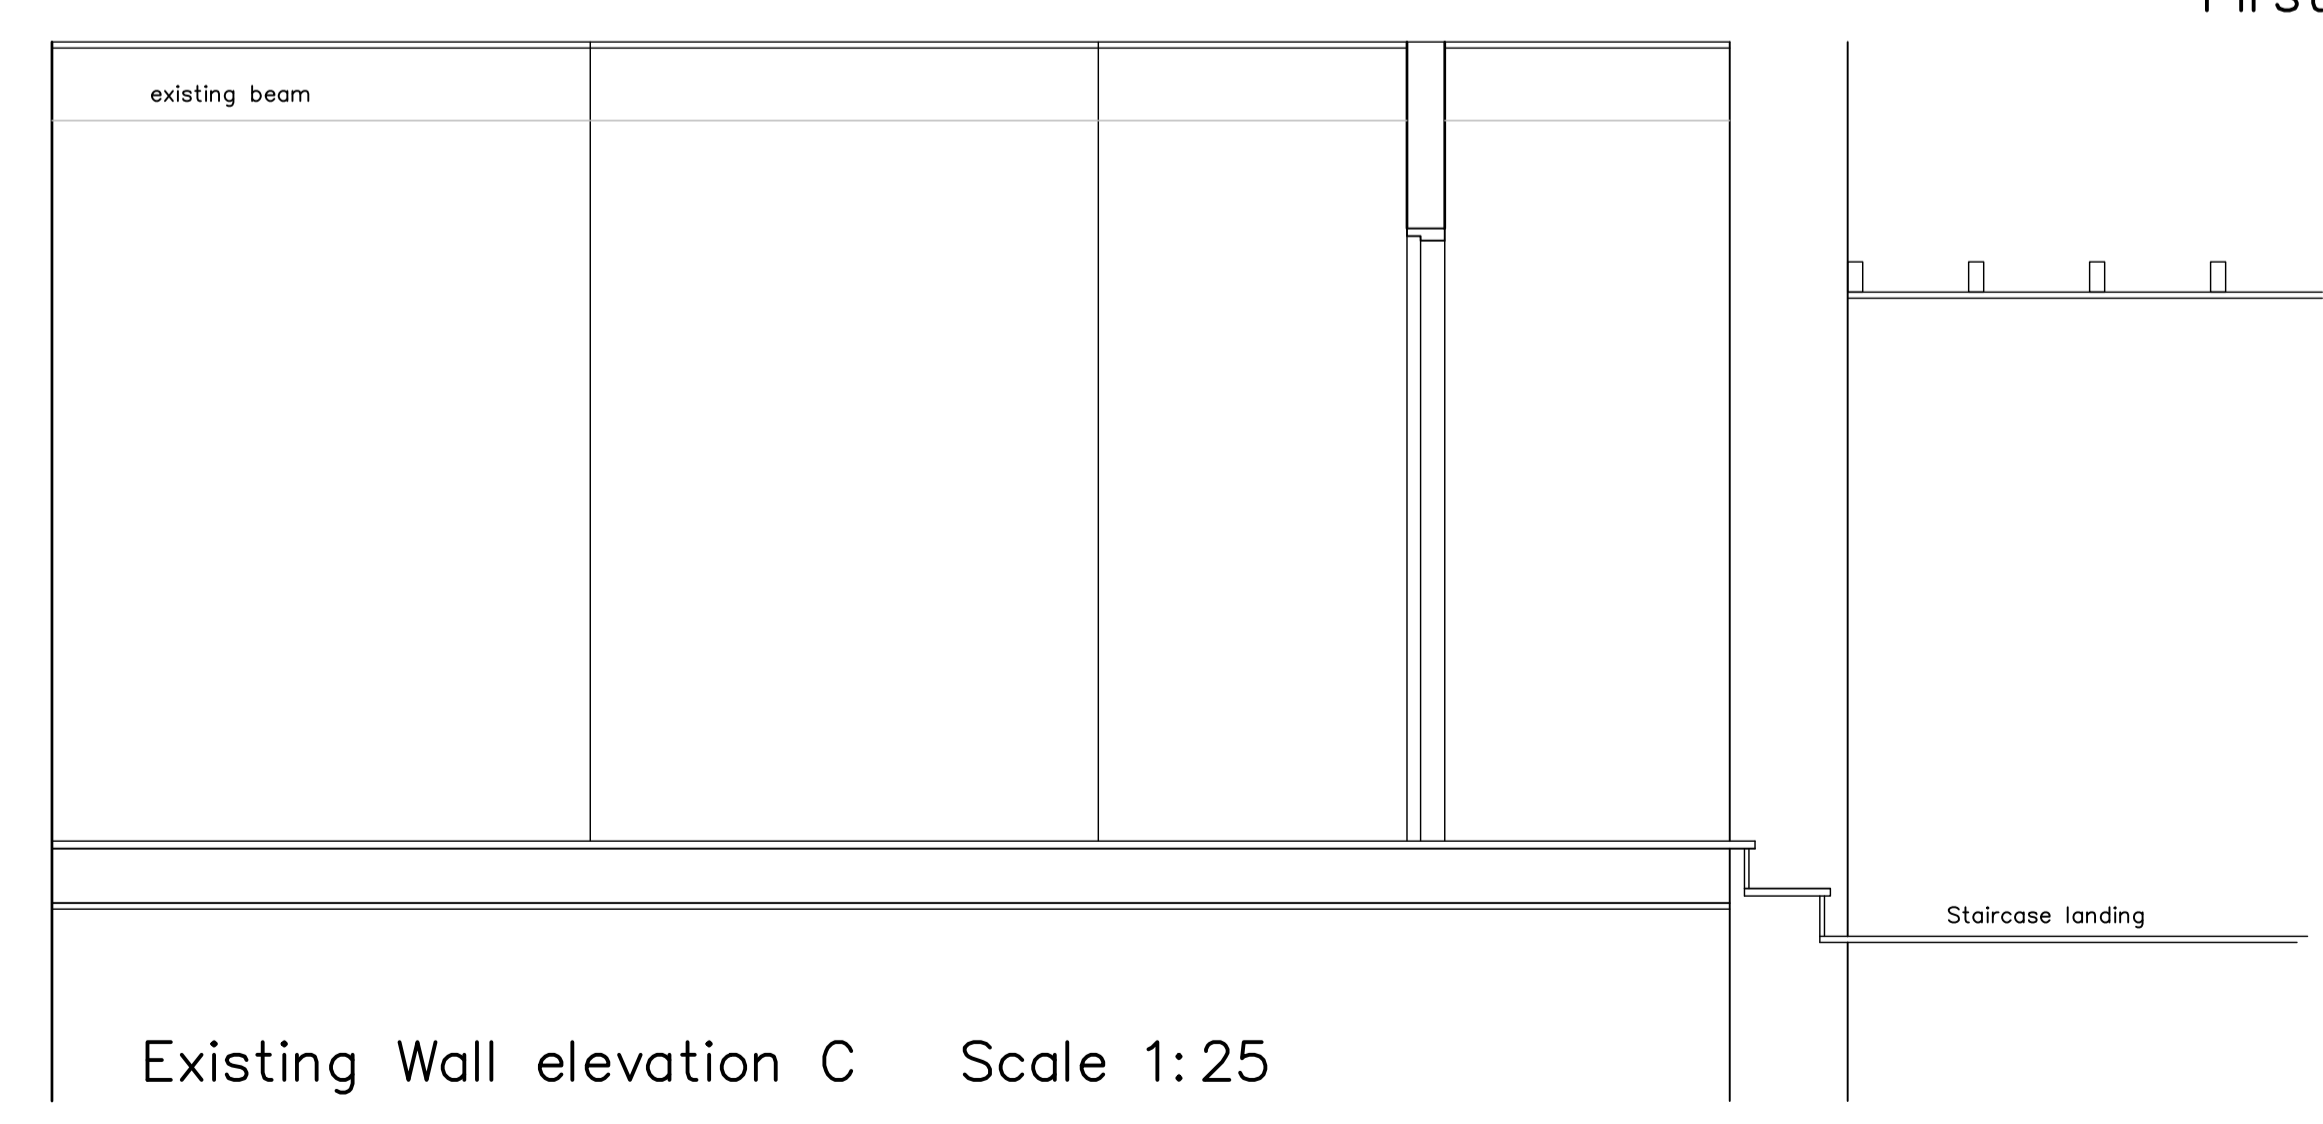


Existing Wall elevation C Scale 1:25

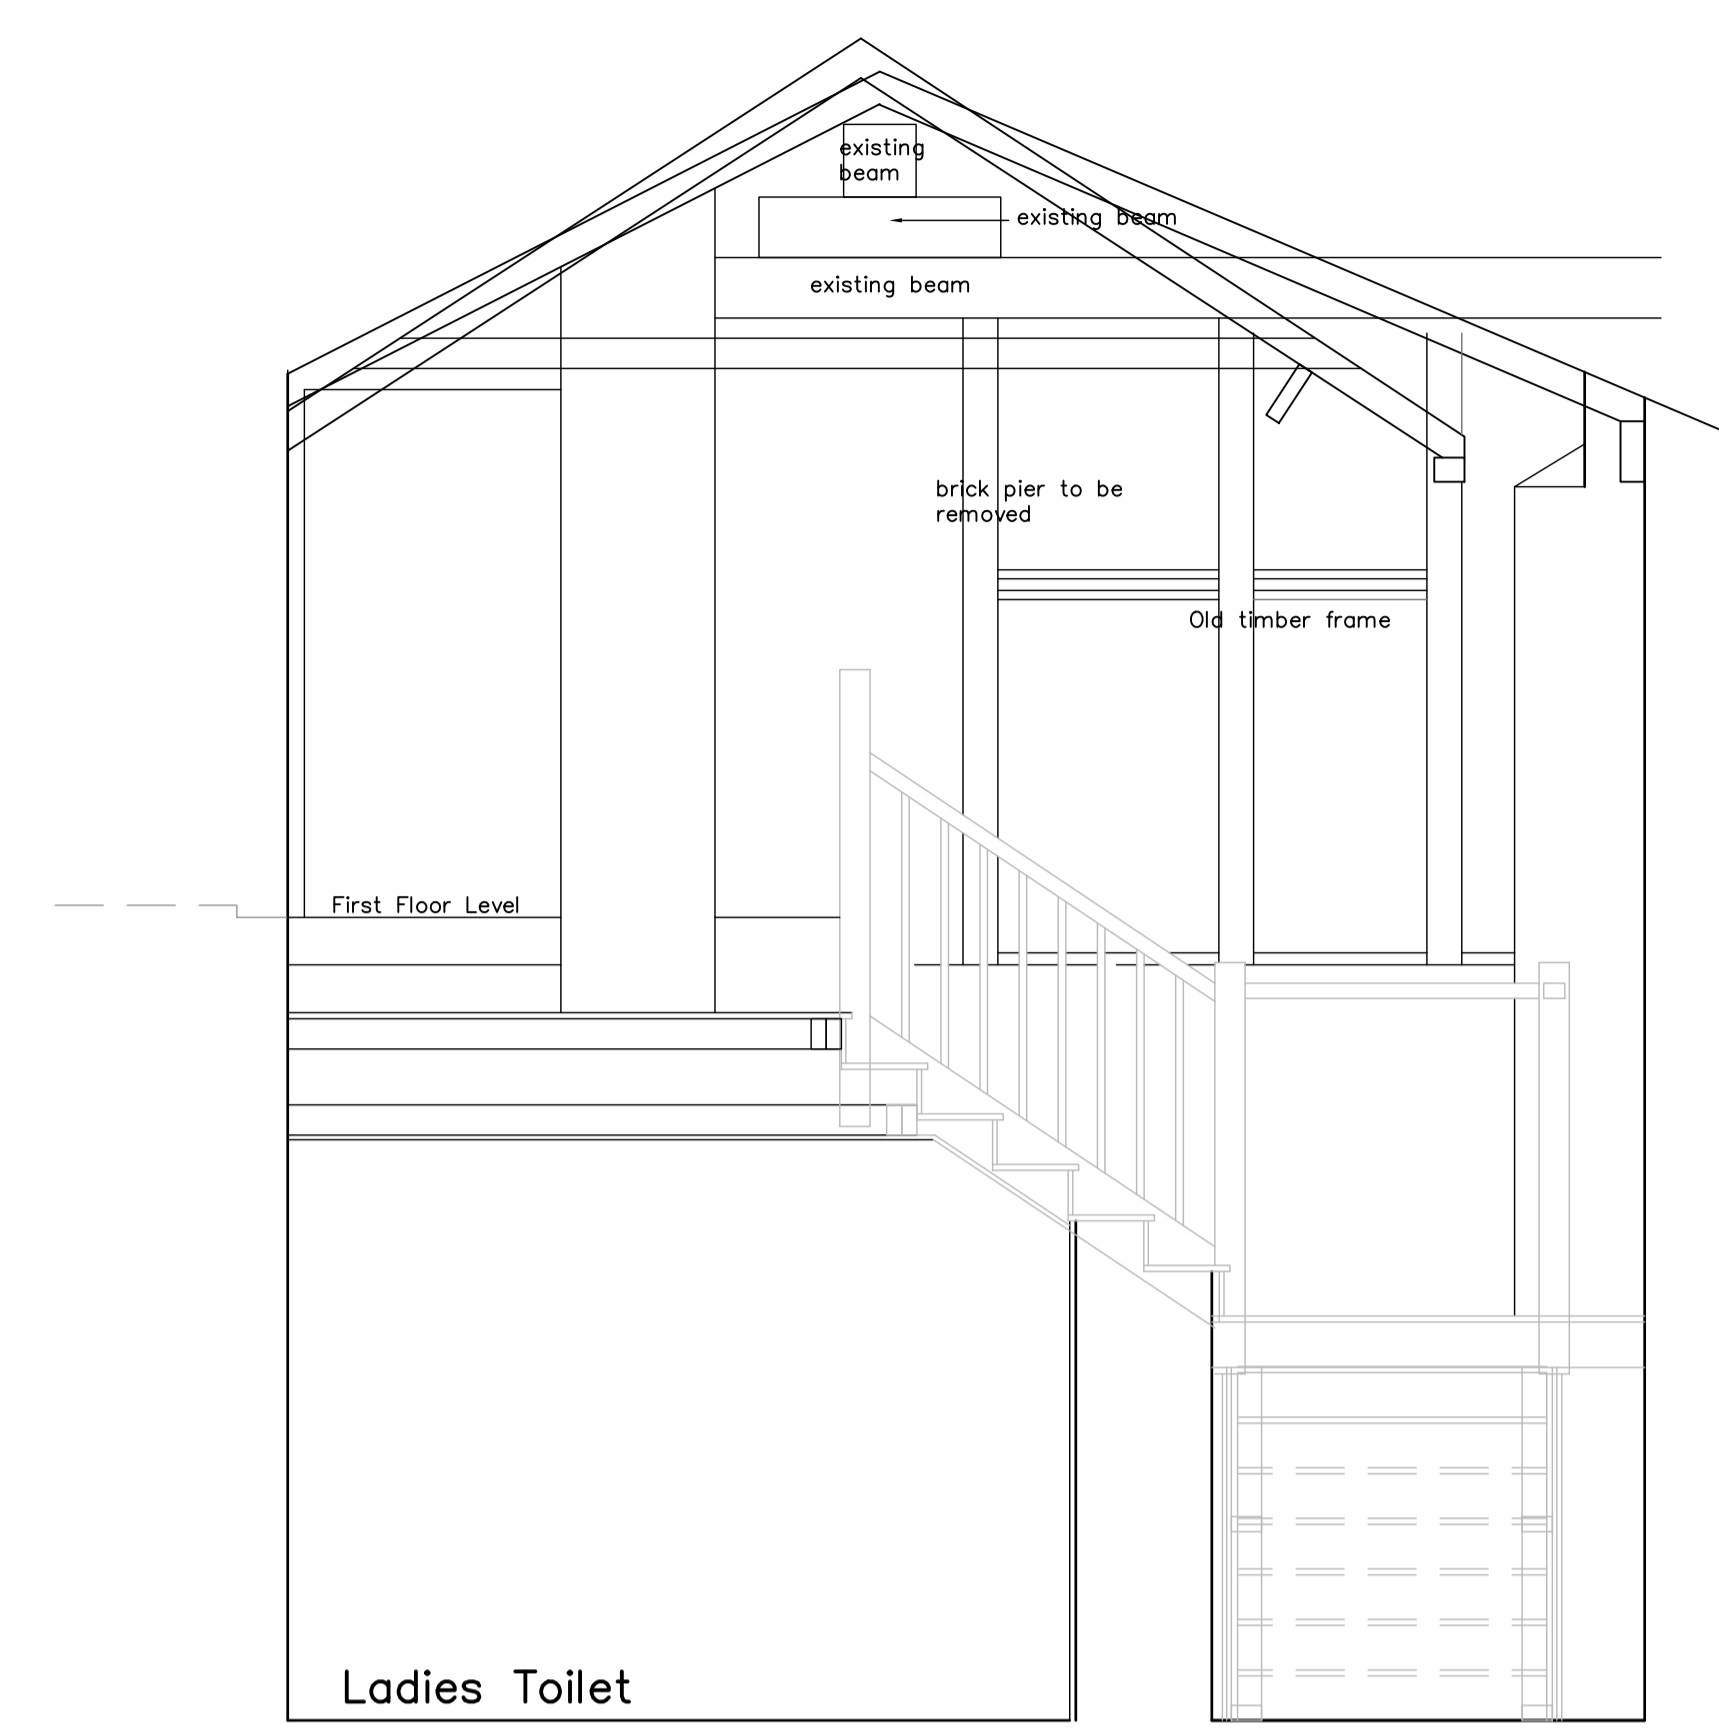

Ladies Toilet

Existing Wall Elevation B of timber supports adjacent to staircase

Scale 1:25 Scale Bar (1:25) 0 1m 2m

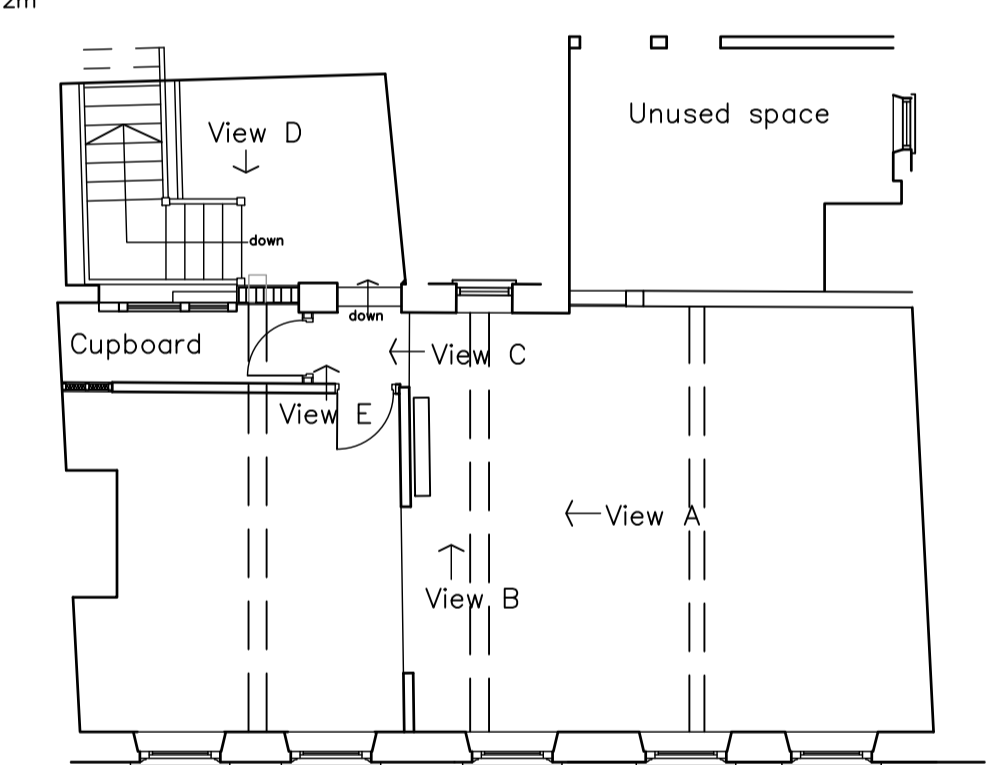

First Floor Plan View Key

Revisions		Date		
Robert Farrow (Design) Ltd Architecture : Planning : Construction 3D Presentation : Topographical Surveys Millar House, 32 Northgate, Hesse, East Riding of Yorkshire, HU13 9AA Tel: 01482 640699 E-mail: rfd@farrow.karoo.co.uk				
Client: Monks Walk Inn Ltd				
Title: Sections Proposed Internal Alterations The Monks Walk Inn, 19 Highgate, Beverley, HU17 0DN				
Scale	Drawn by	Drw no.	Date	Contract no.
1:25	R	5	Nov20	20103