


SCALE



A3 PAPER

Proposed First Floor Plan

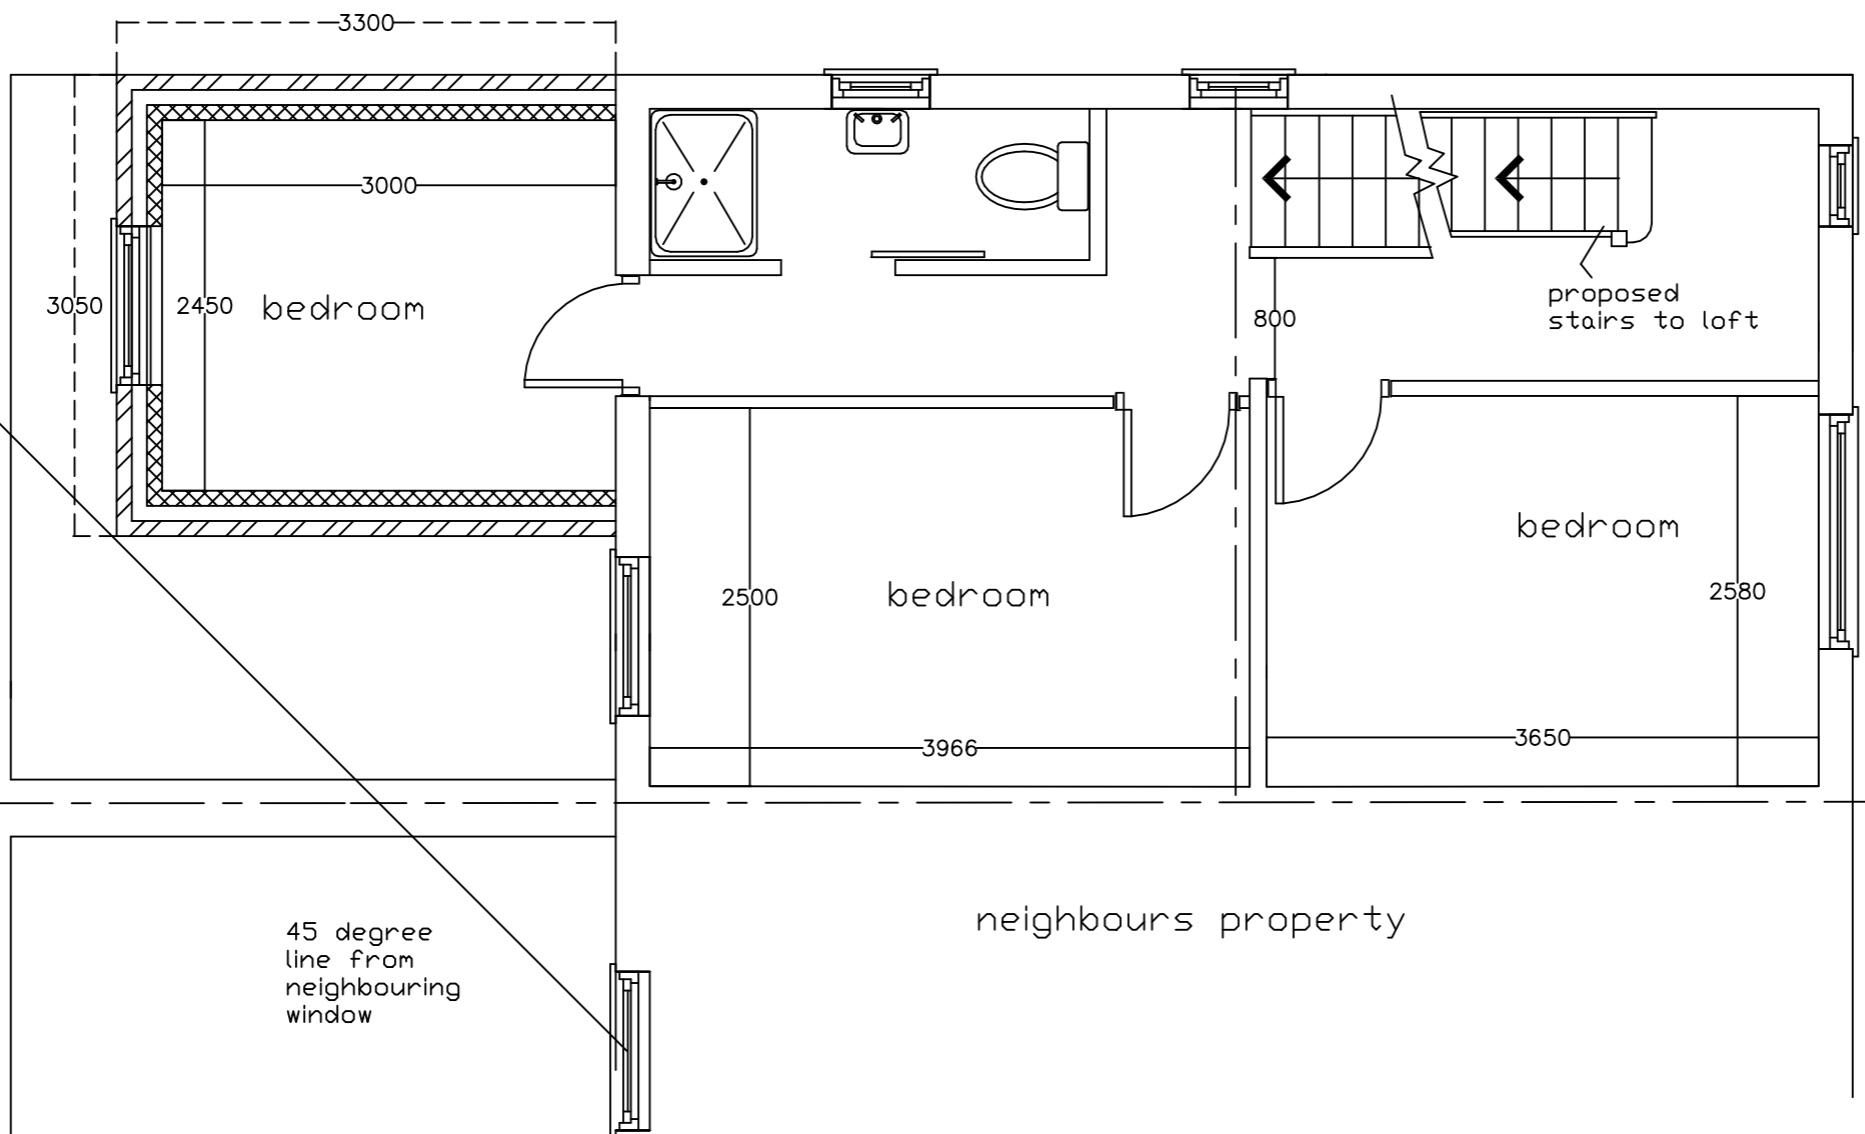

JAC Associates
Property Consultants

Mob: 07779 653101

Project
54 Grenfell Avenue
High Wycombe
BUCKS
HP12 3JT

Client

Drawing Title
Proposed Extension

Drawing Number
grenellave-54 / 3 REV B
proposed first

Scale	Date
1 : 50	09-10-20

All dimensions and information contained in these plans should be checked on site and with the Local Authority prior to commencing any building works. The works may also be covered by the Town and Country Planning Acts, Building Acts and The Party Wall Act. No works should be commenced prior to obtaining all necessary consents.