



SCALE

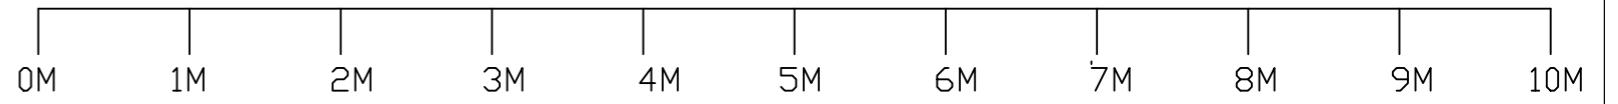

A3 PAPER

Existing Ground Floor Plan

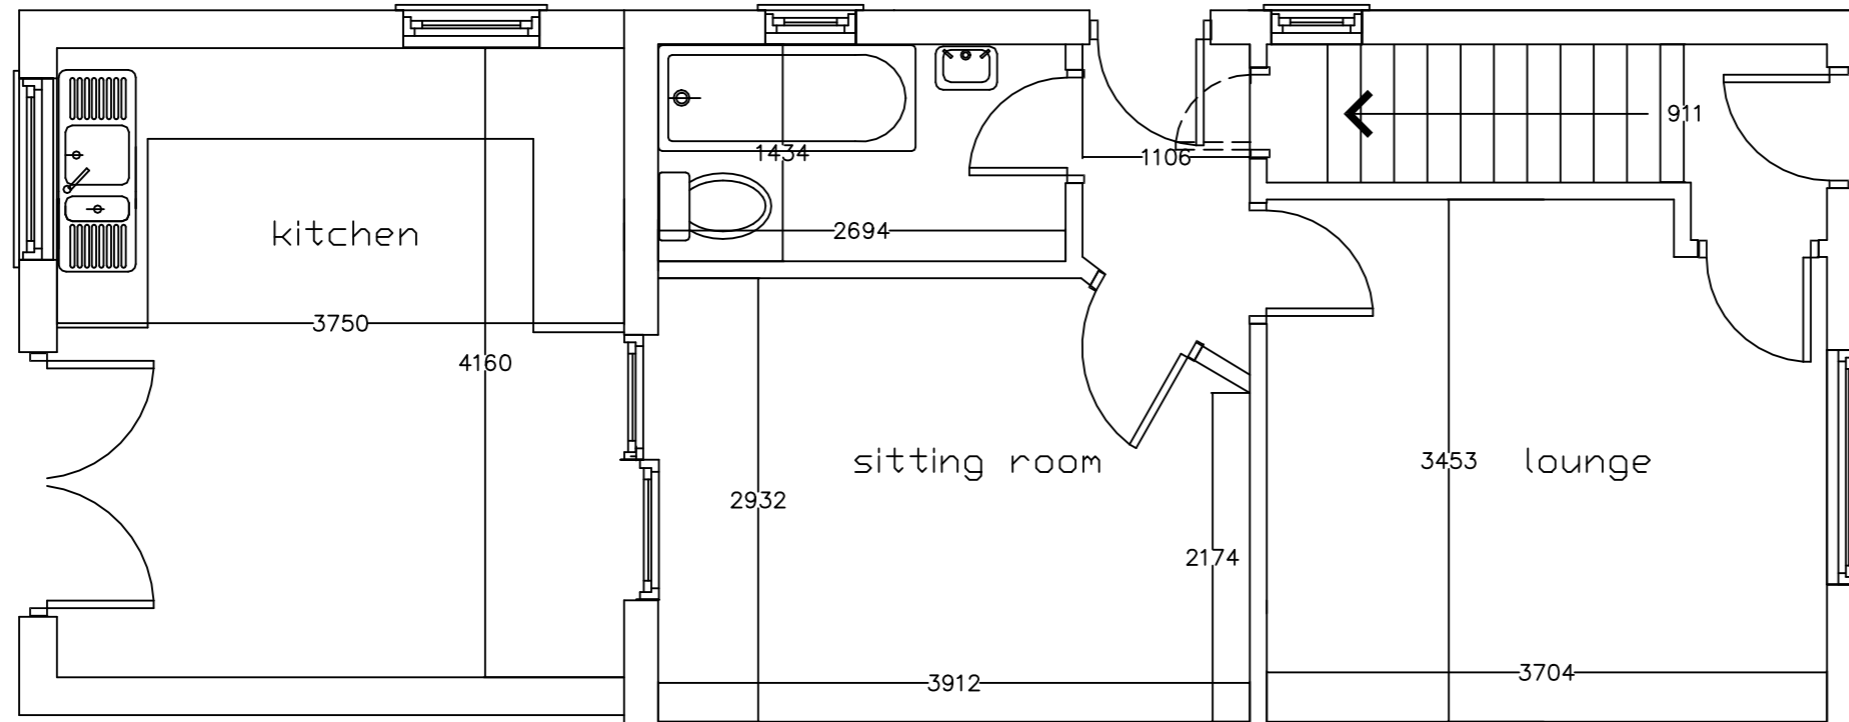

JAC Associates
Property Consultants

Mob: 07779 653101

Project
 54 Grenfell Avenue
 High Wycombe
 BUCKS
 HP12 3JT

Client

Drawing Title
 Proposed Extension

Drawing Number
 grenfellave-54 / 0
 existing ground

Scale	Date
1 : 50	09-10-20

All dimensions and information contained in these plans should be checked on site and with the Local Authority prior to commencing any building works. The works may also be covered by the Town and Country Planning Acts, Building Acts and The Party Wall Act. No works should be commenced prior to obtaining all necessary consents.

boundary

neighbours property

