


PROPOSED

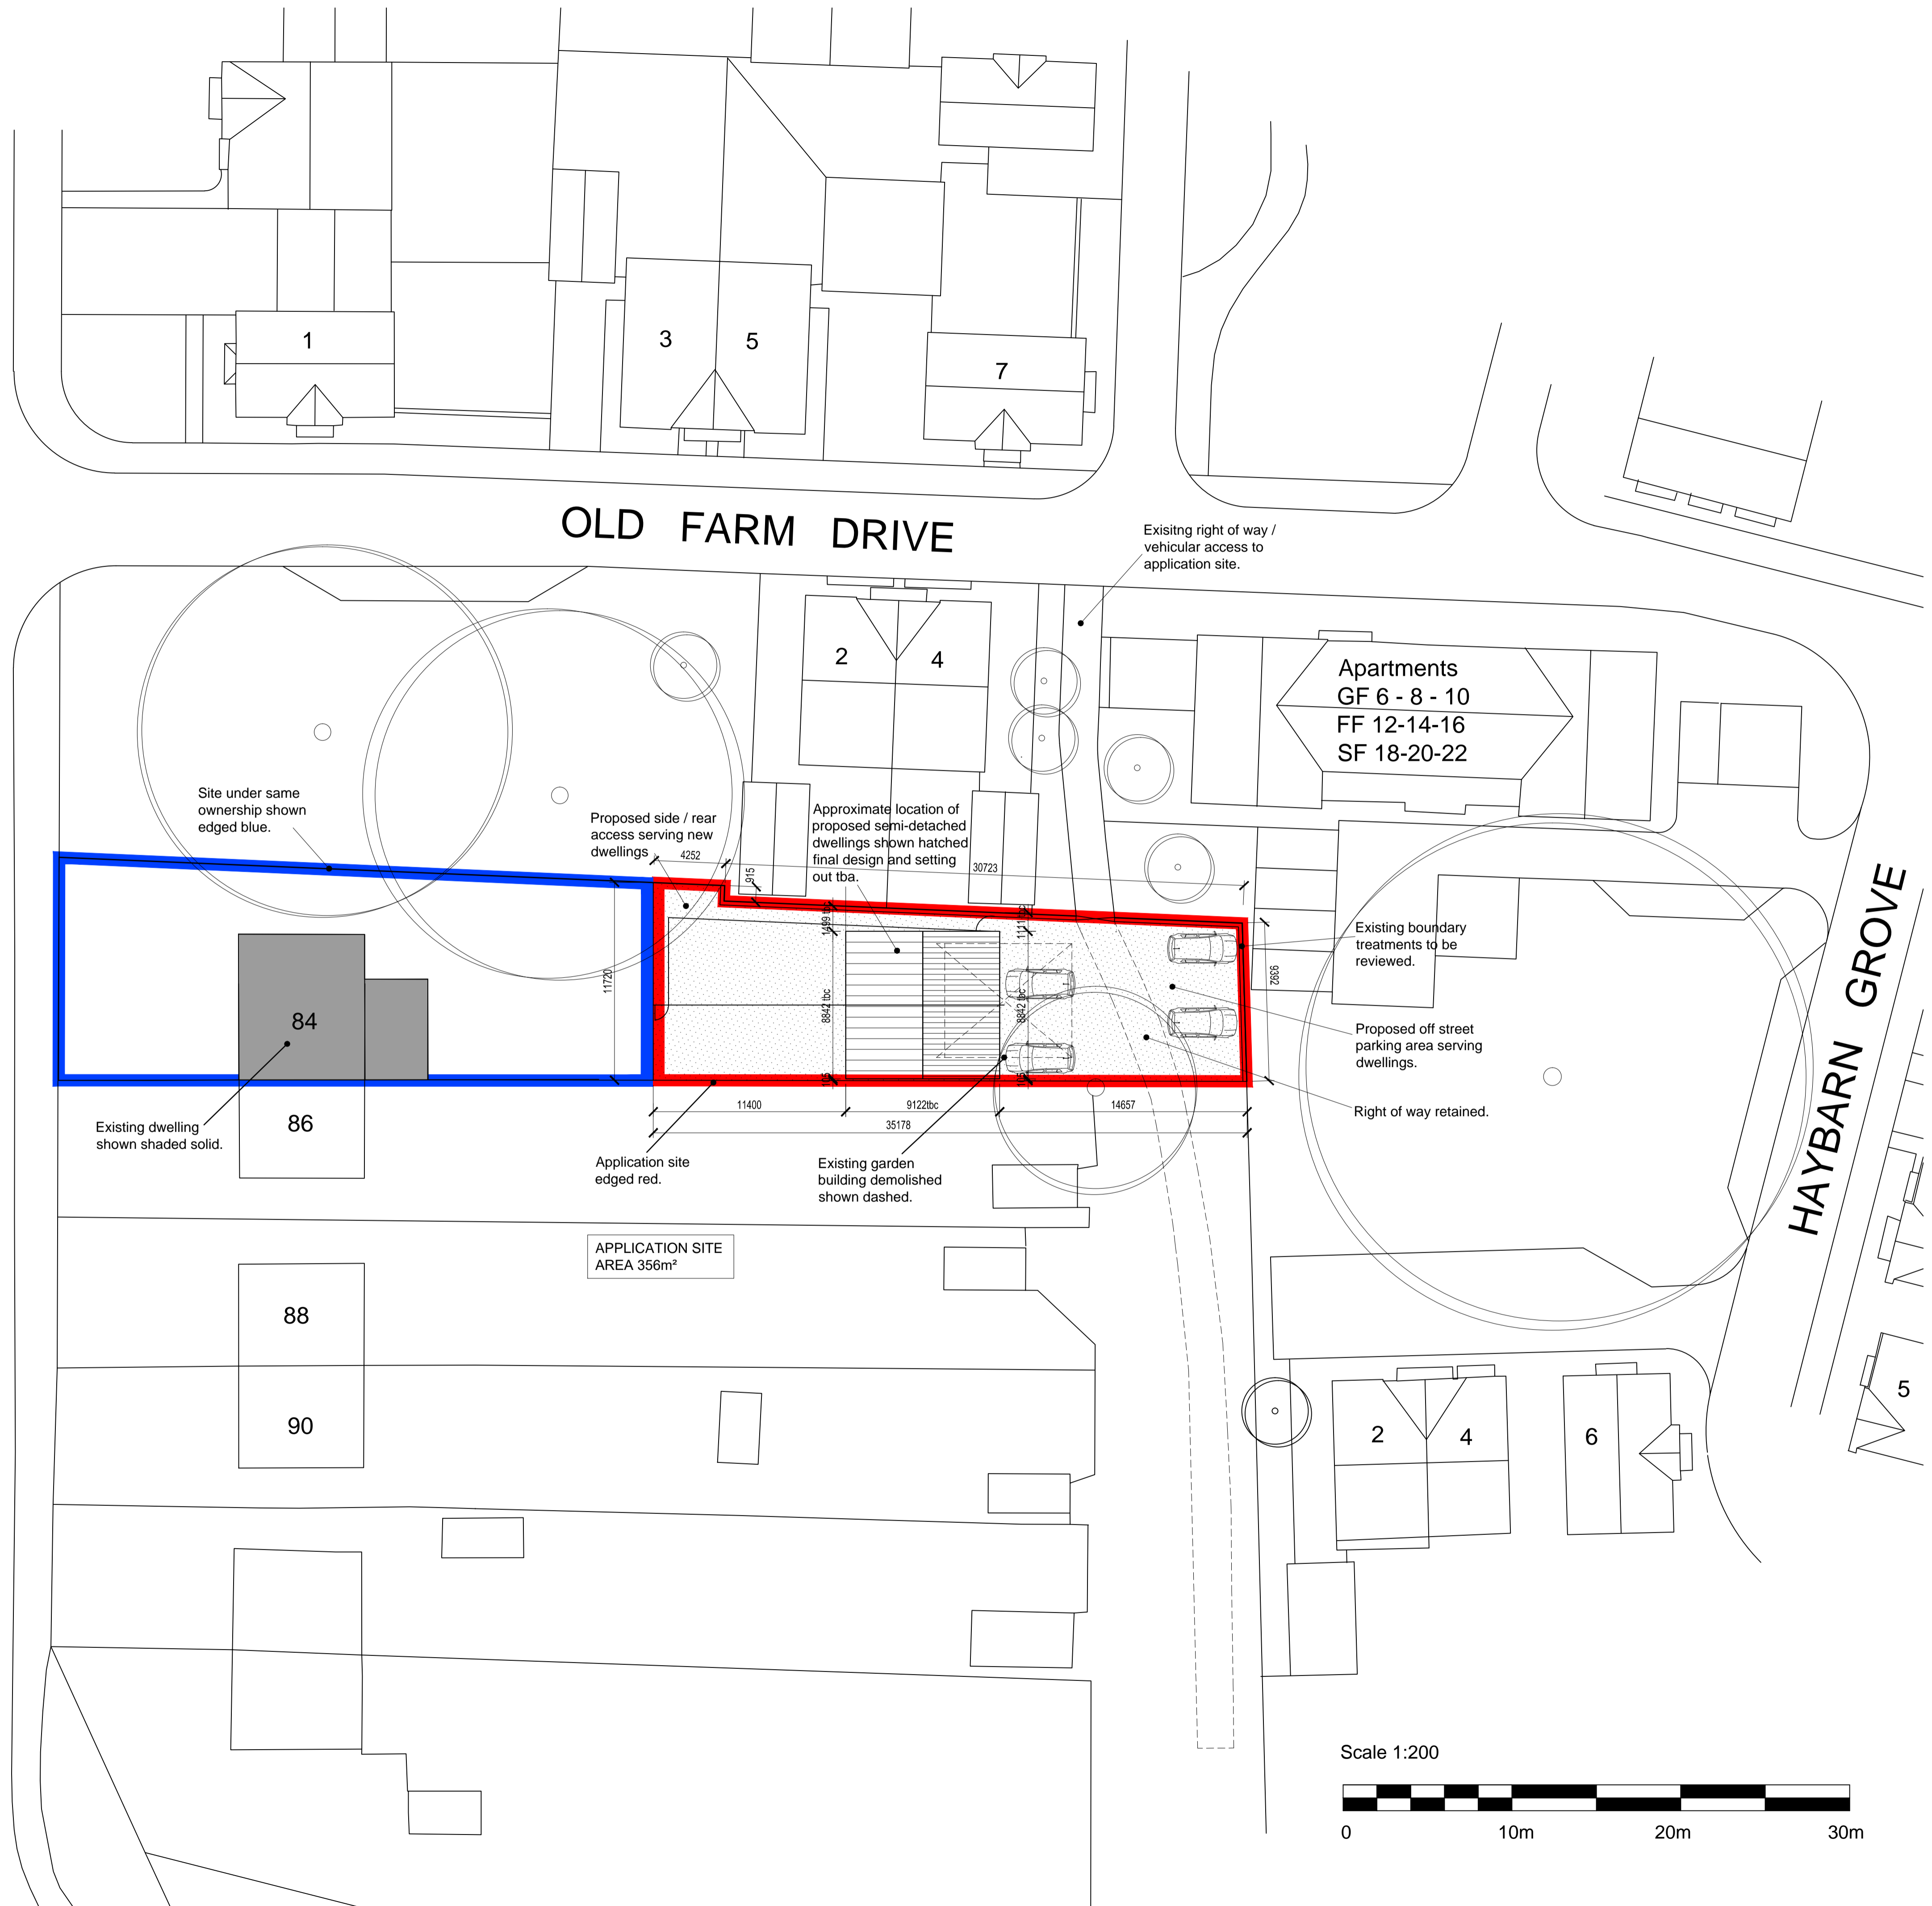

JOB
Proposed dwellings rear of
84 Chelmsley Lane
Marston Green

SHEET TITLE
Proposed Site Plan

Attention should be given to the following:

- All works and dimensions to be checked on site prior to works commencing. Details indicated are based on non invasive survey and are subject to opening up.
- Party wall Notice to be served on neighbours as applicable.
- Building Over/Close to Sewers Application to Severn Trent Water prior to works commencing where applicable.
- Clients responsibility to appoint H+S CDM Principal Designer

(Note: Drawing prepared for planning purposes only and excludes any requirements in relation to the above).


SCALE
1:200 @ A1

REVISIONS
A 11.01.2021 Key dimensions added as planners requirements.

DRG. NO
84CL-02a



Scale 1:200

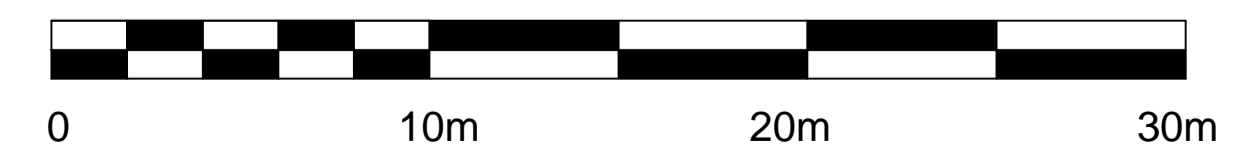

CHELMSLEY LANE

OLD FARM DRIVE

HAYBARN GROVE

67

74

76

STATION ROAD