




South Elevation 1:100

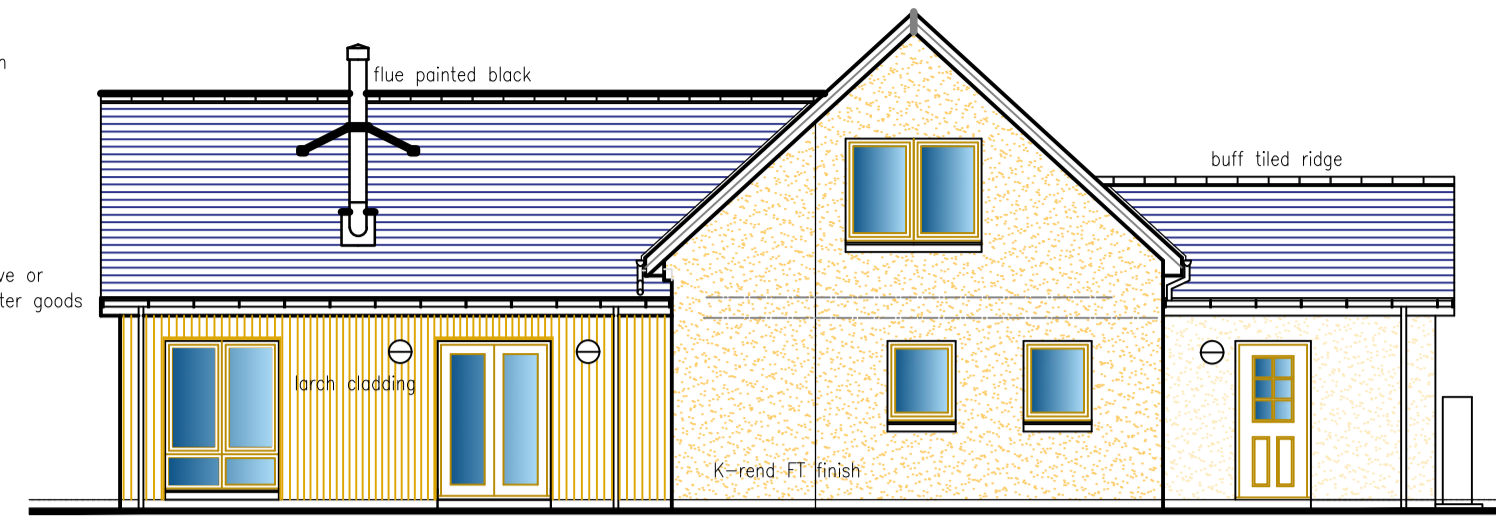


East Elevation 1:100

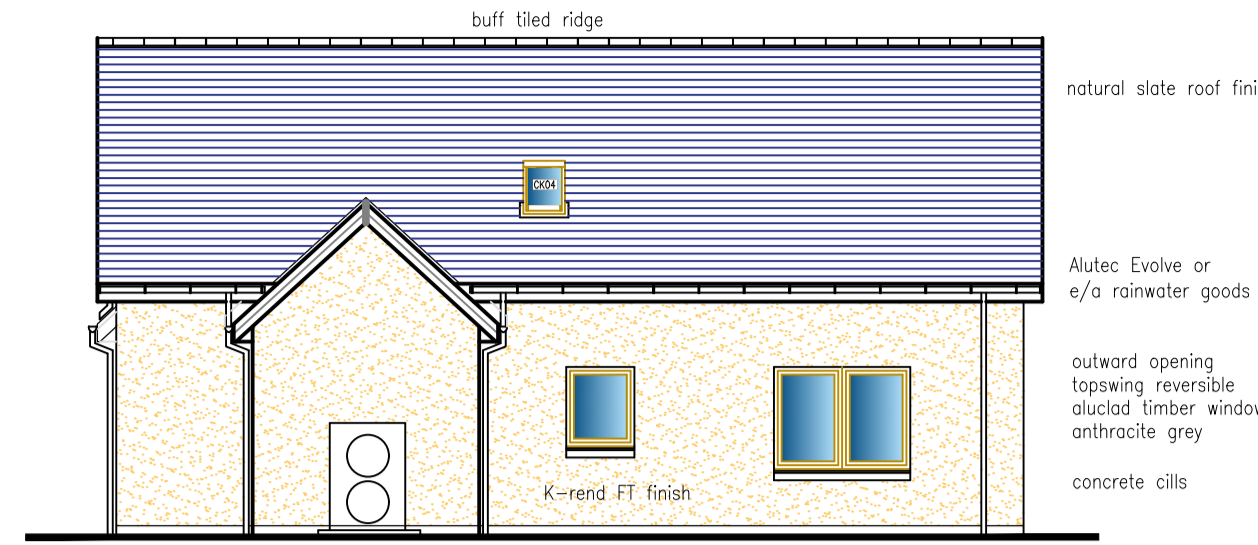


North Elevation 1:100

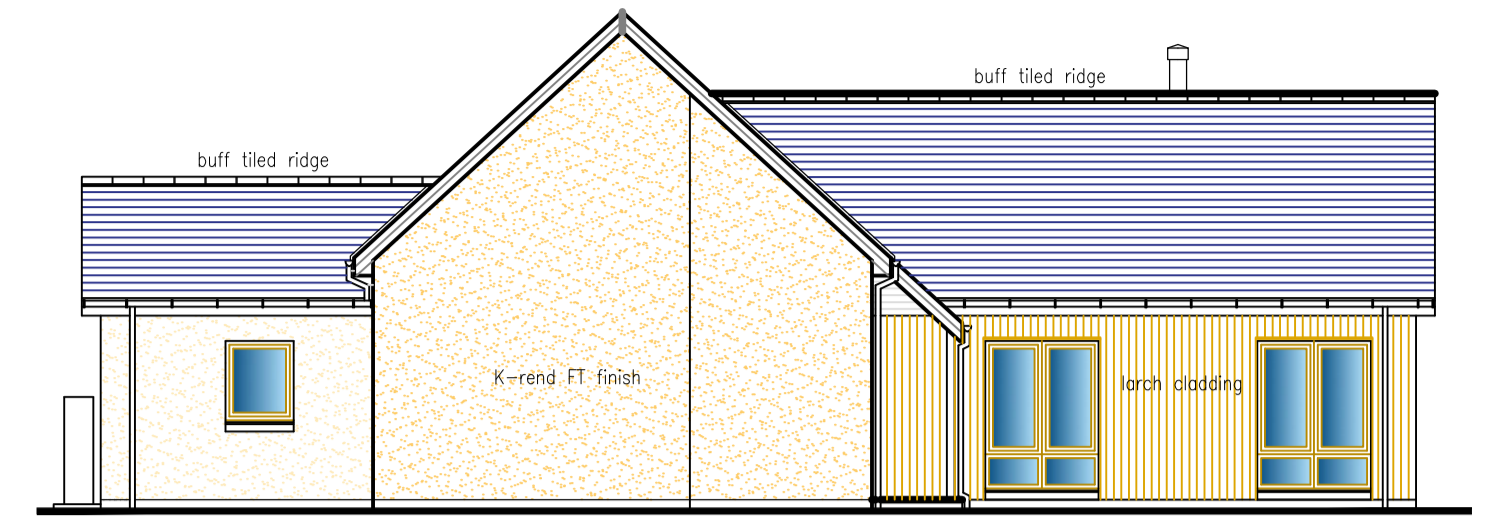


West Elevation 1:100

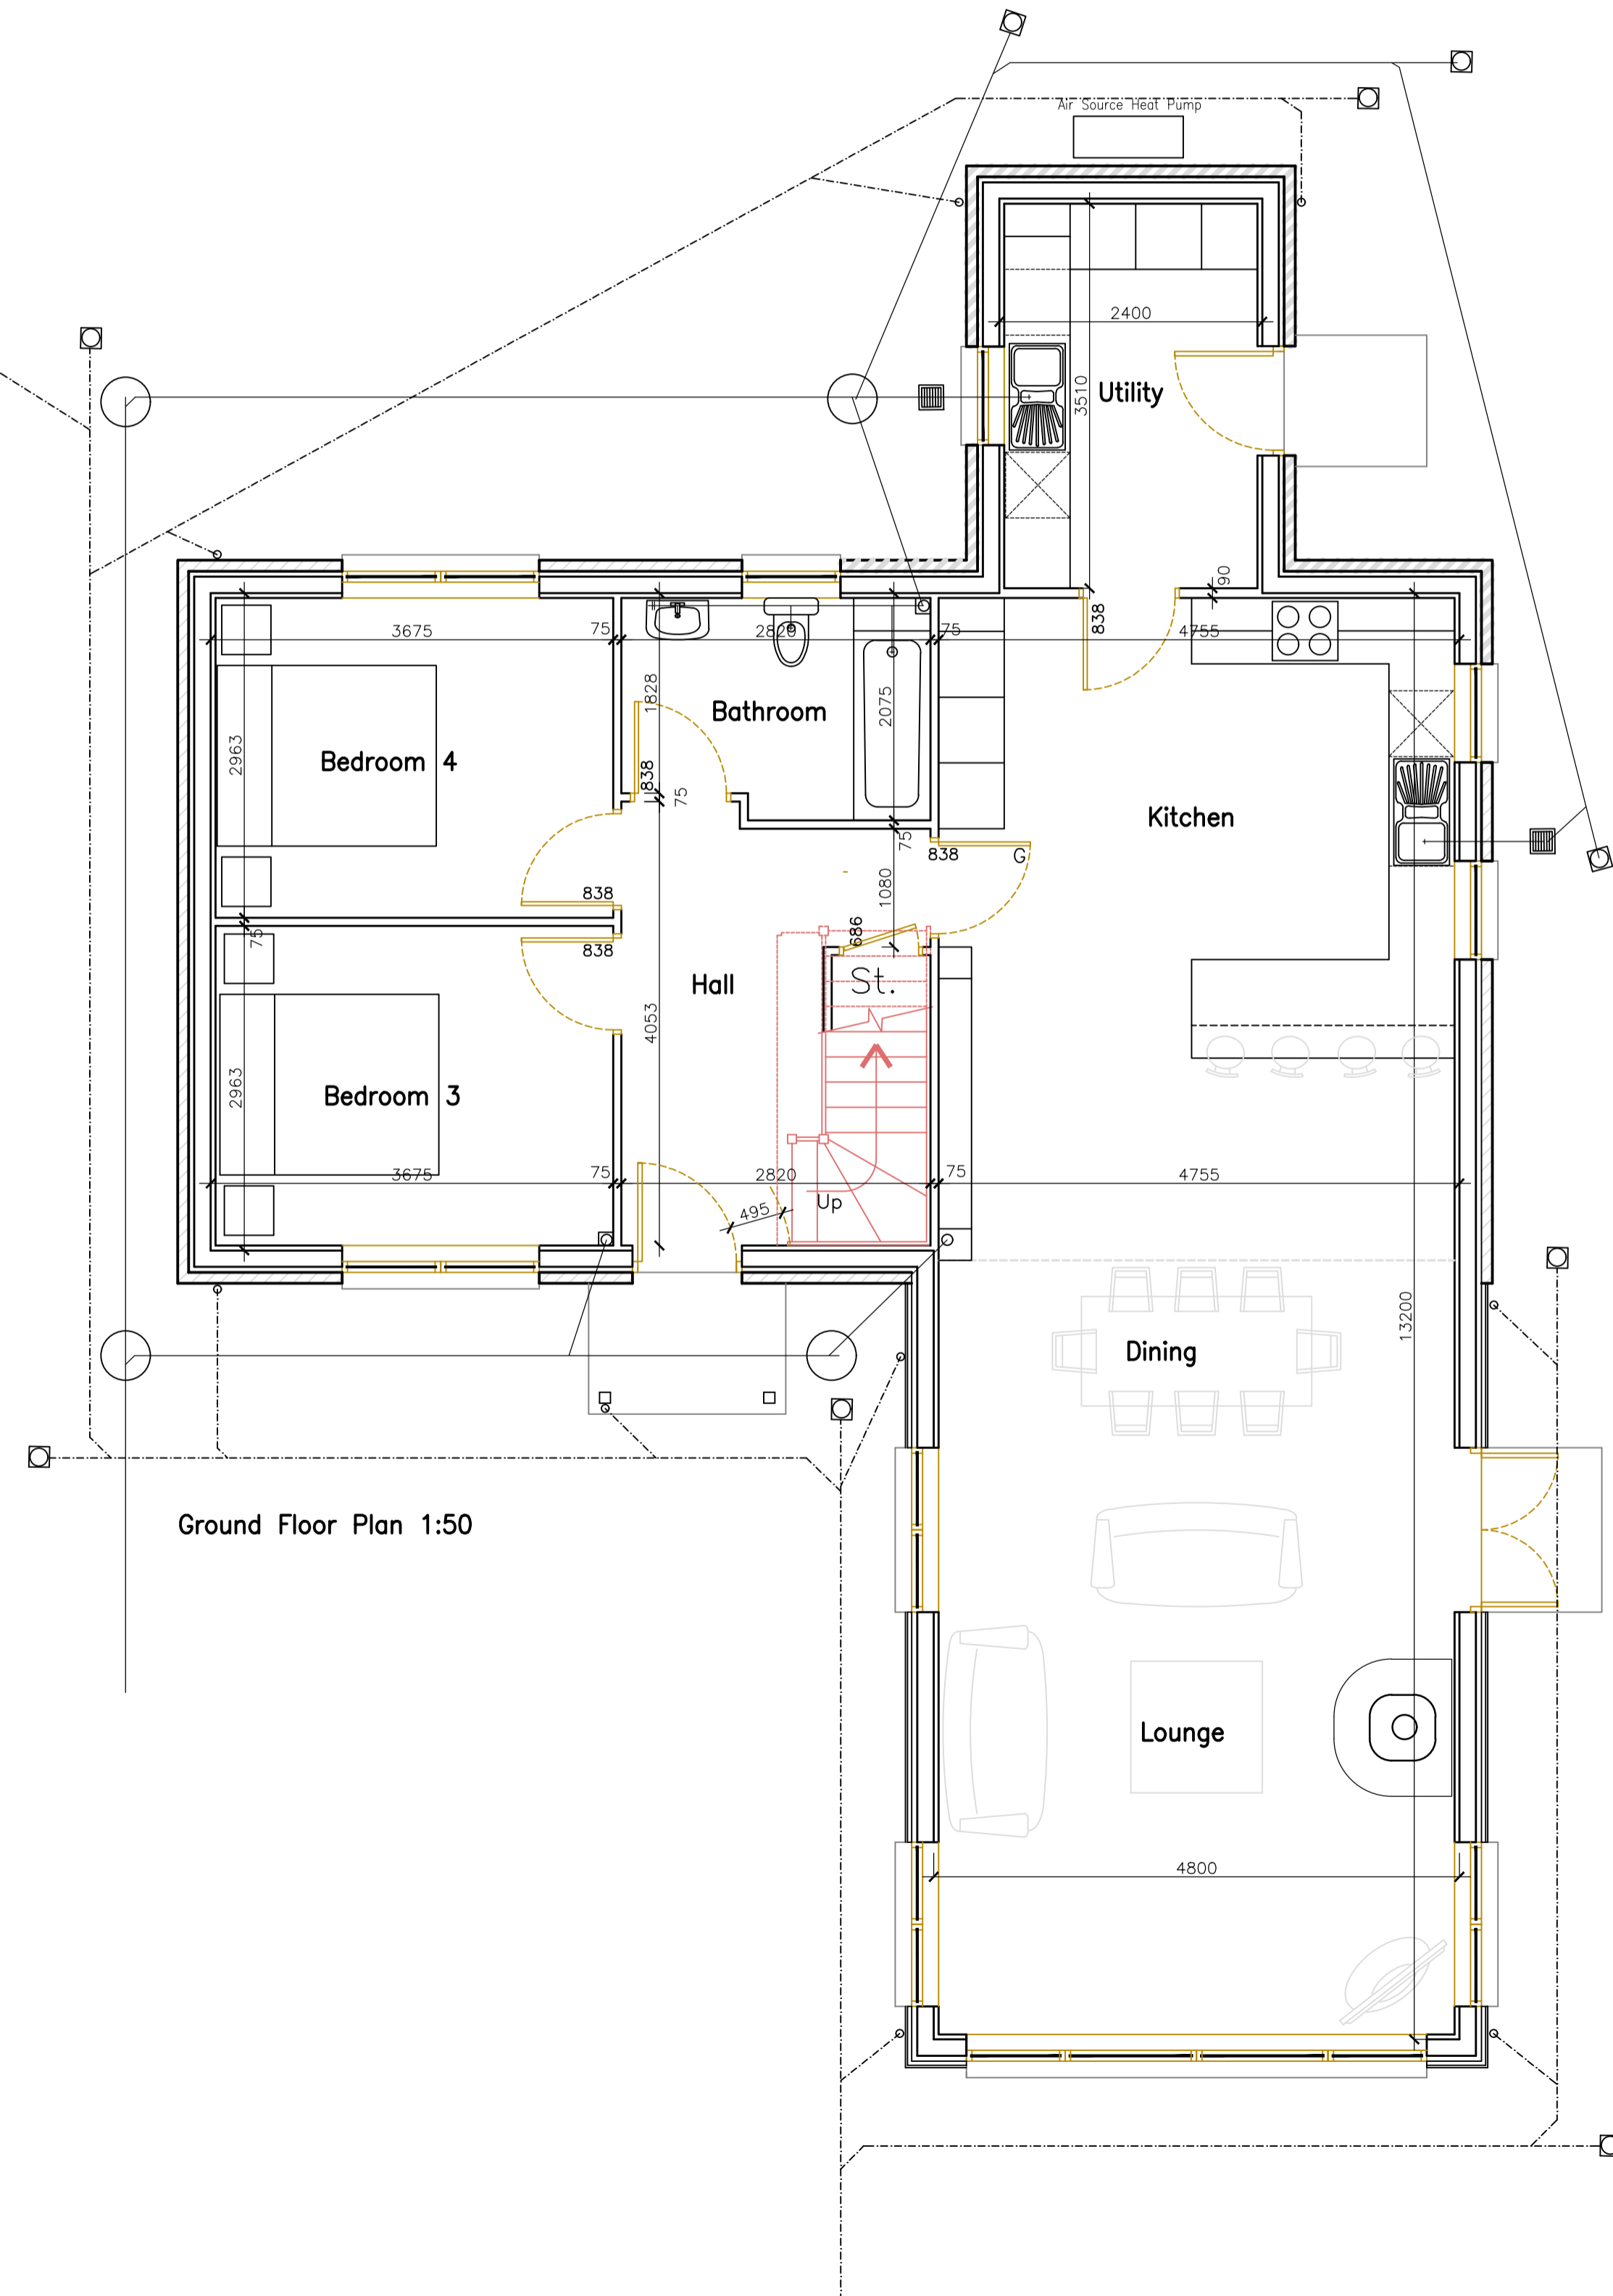

Ground Floor Plan 1:50

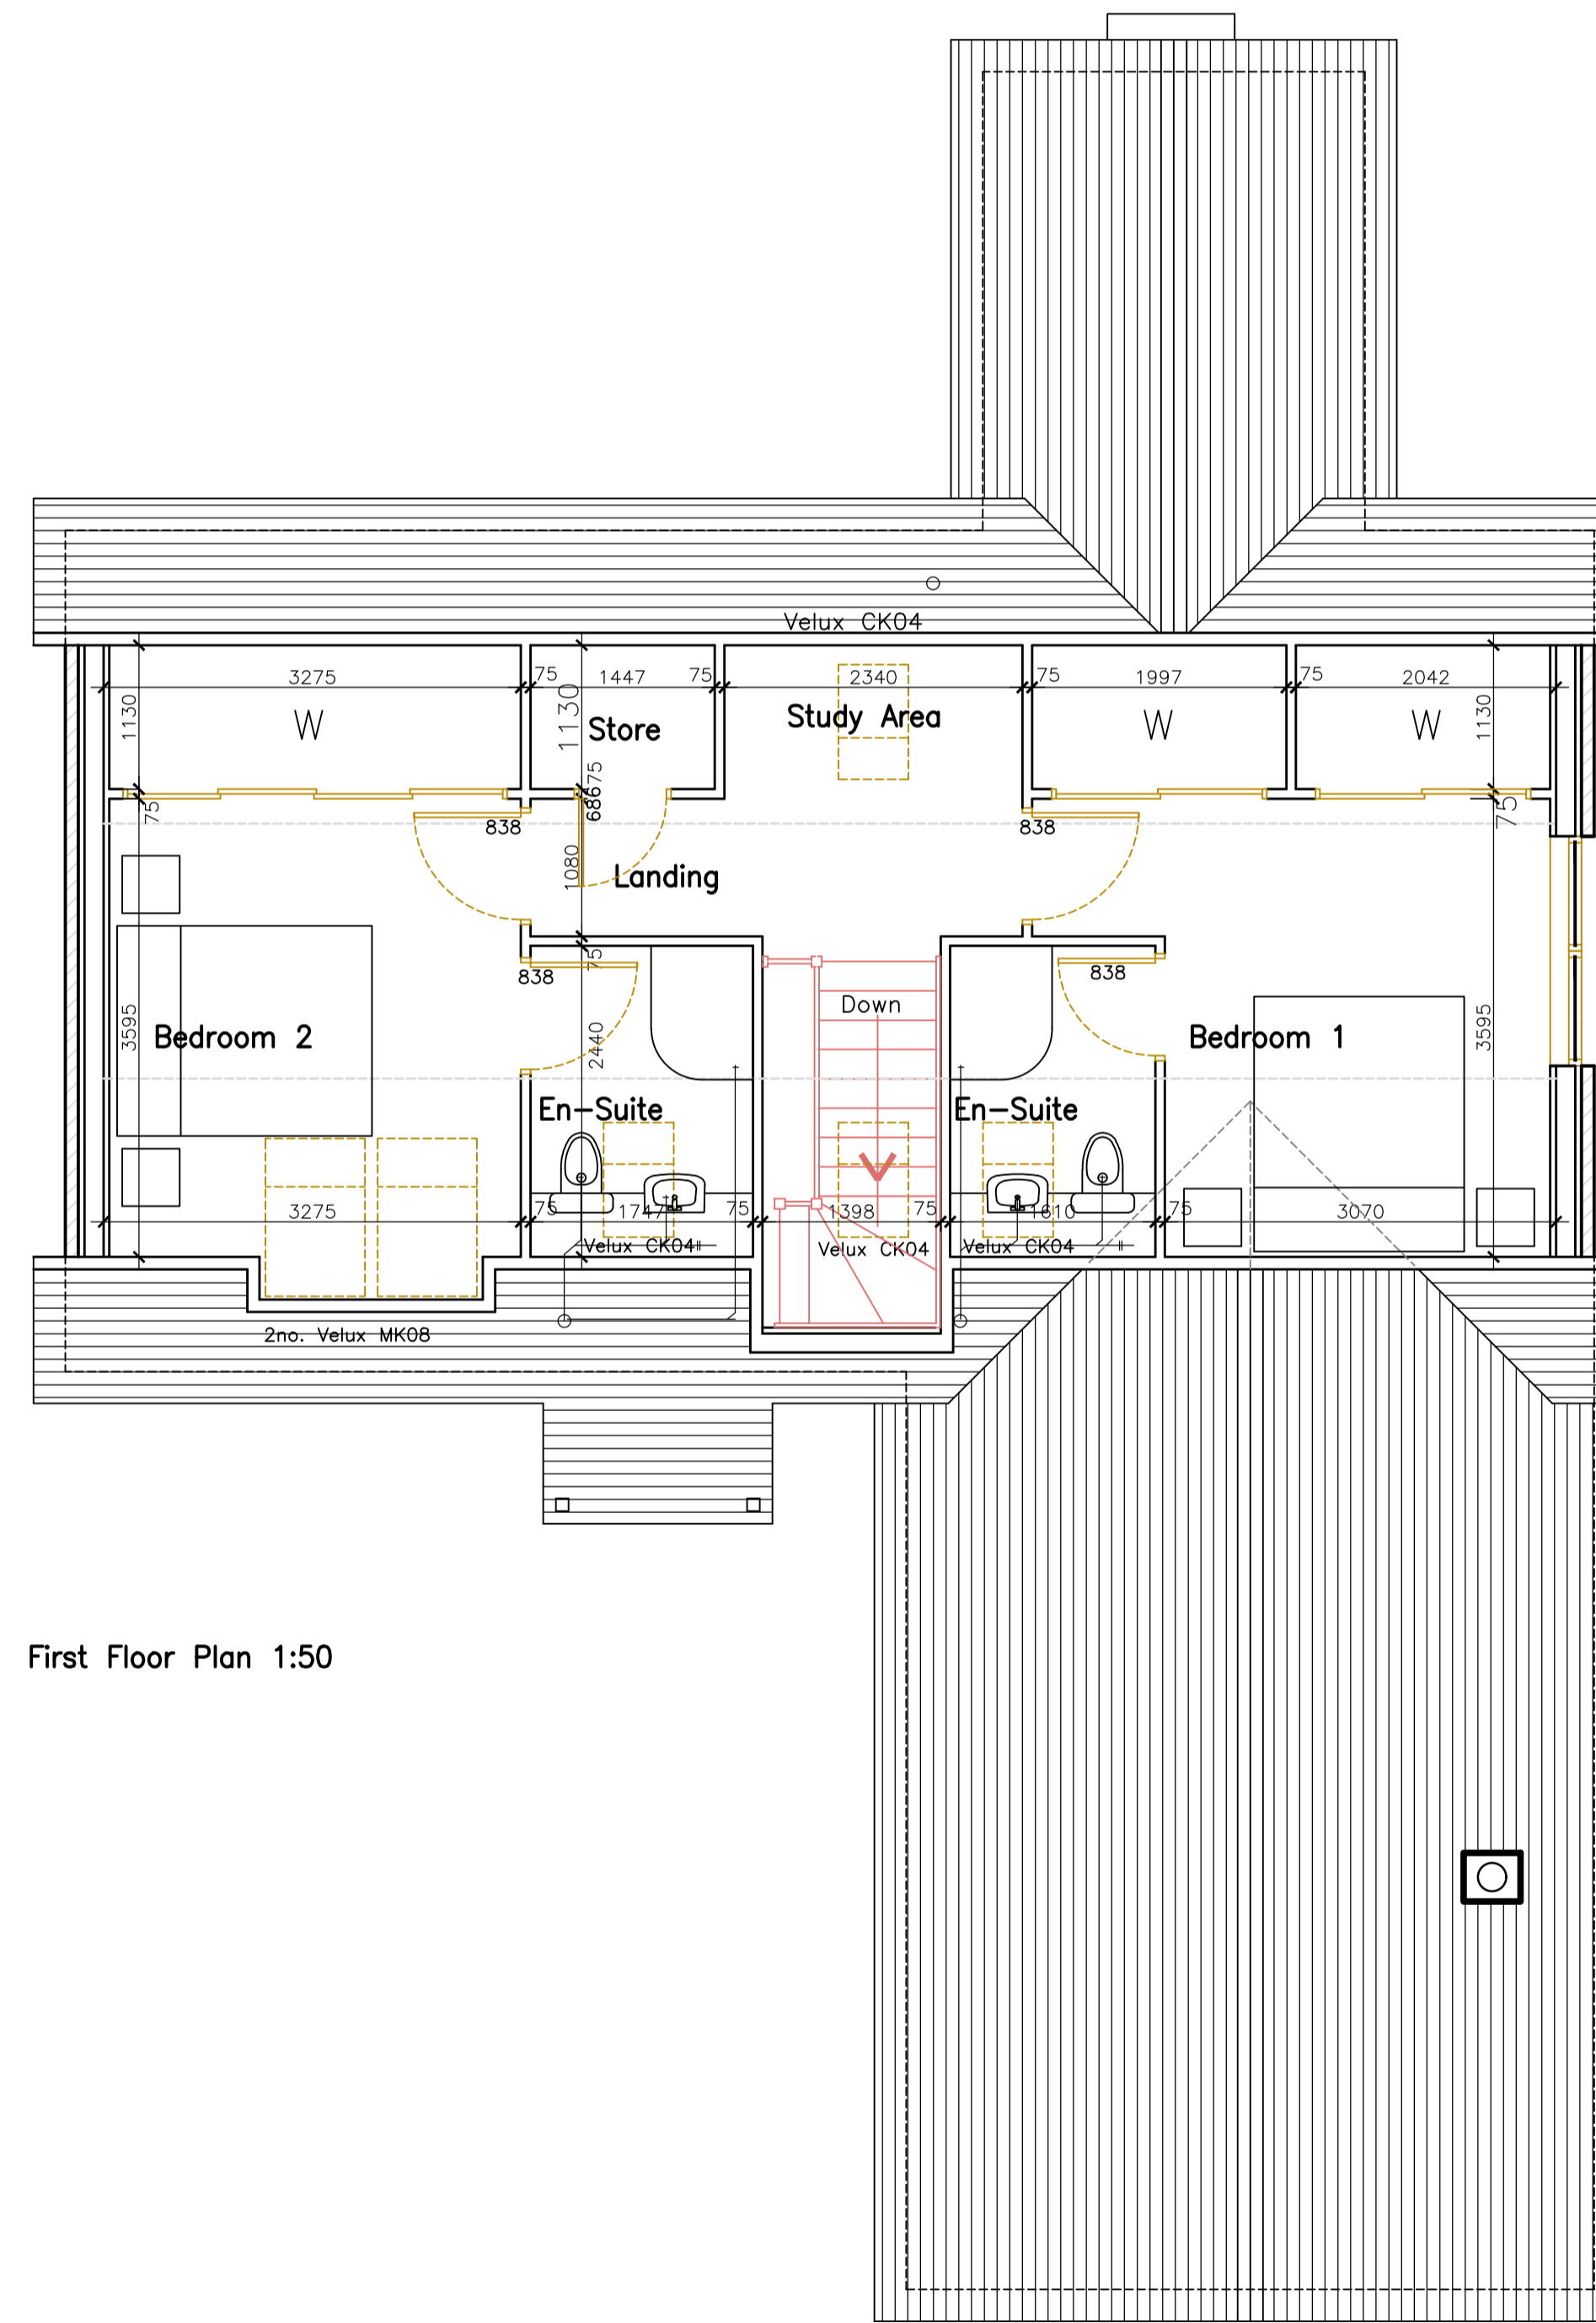

First Floor Plan 1:50

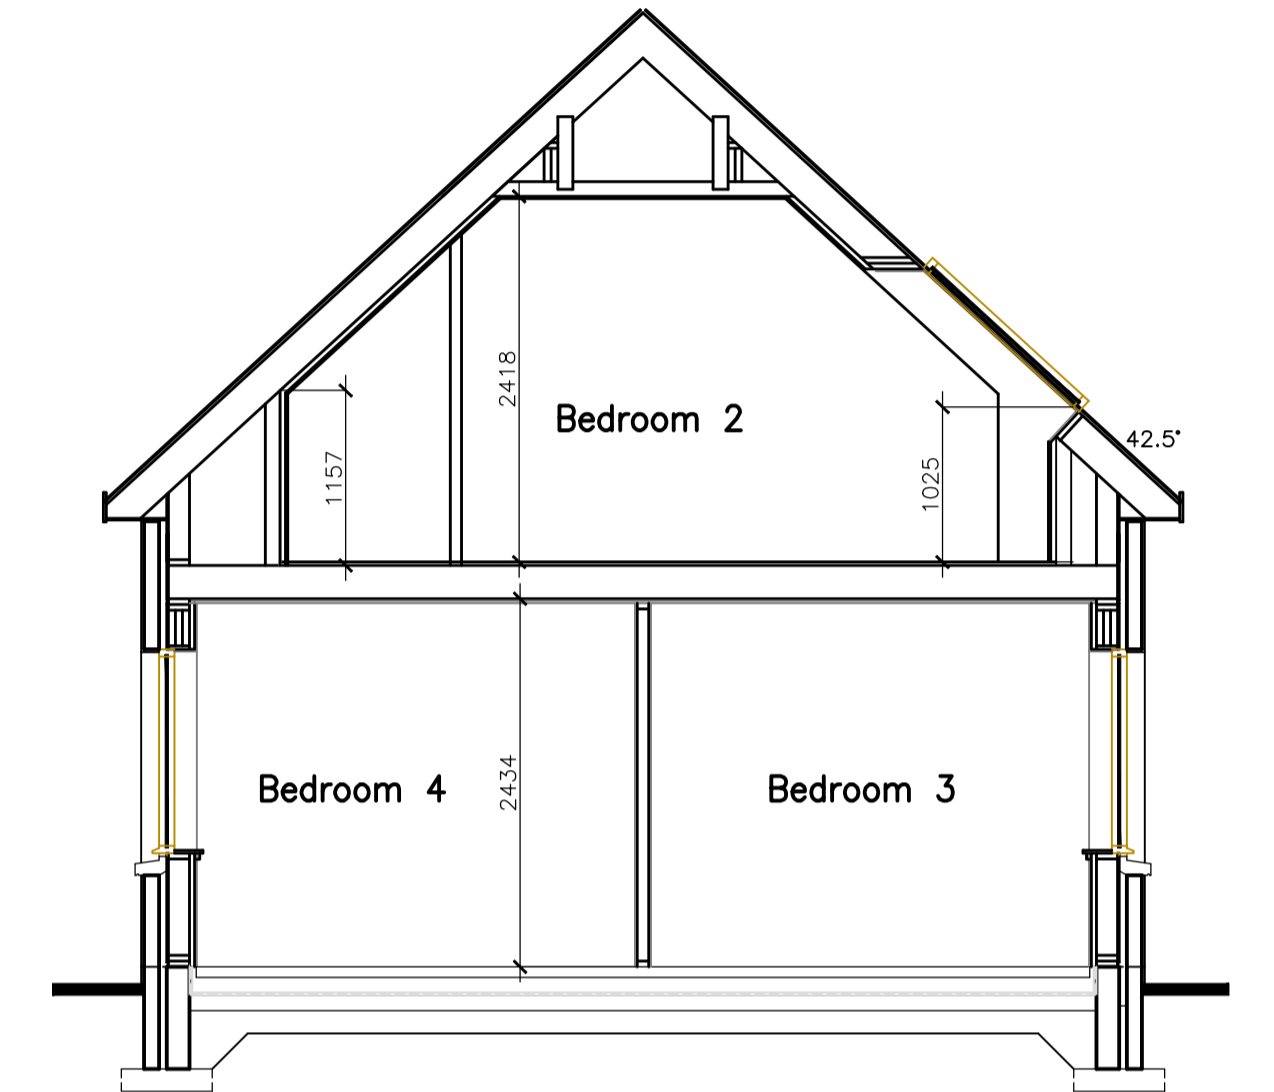

Cross Section 1:50

E	Amended in accordance with client requirements	MJS	06.01.21	CJS	06.01.21
D	Amended in accordance with client requirements	MJS	23.11.20	CJS	23.11.20
C	Amended in accordance with client requirements	MJS	17.11.20	CJS	17.11.20

Rev	Revision Description	By	Date	Chkd	Date
E	Amended in accordance with client requirements	MJS	06.01.21	CJS	06.01.21
D	Amended in accordance with client requirements	MJS	23.11.20	CJS	23.11.20
C	Amended in accordance with client requirements	MJS	17.11.20	CJS	17.11.20

Mike Strachan Architecture
 Bankhead West Church, Midmar, Inverurie
 Aberdeenshire AB51 7QB
 Tel: 01330 833539 Mobile: 07919 091013
 E-Mail: mjsarchitecture@btinternet.com
 Web: www.mikestrachanarchitecture.co.uk

Project: **Proposed Dwelling House & Garage**
Plot 2
Land to East of Wrangham Villa
Bridge of Alford
Alford
Aberdeenshire

Client: **Mrs Helen Farquhar**

Drawing Title: **Proposed Floor Plans Section & Elevations**

Drawn MJS	Date JANUARY-2021
Checked CJS	Date JANUARY-2021
Scale 1:50,1:100	
Job No 2020009	Drawing No 01
	Rev E

This drawing is the property of Mike Strachan Architecture Ltd, and must not be reproduced or distributed without prior written authorisation from Mike Strachan Architecture Ltd.