



Rear Elevation
South Elevation

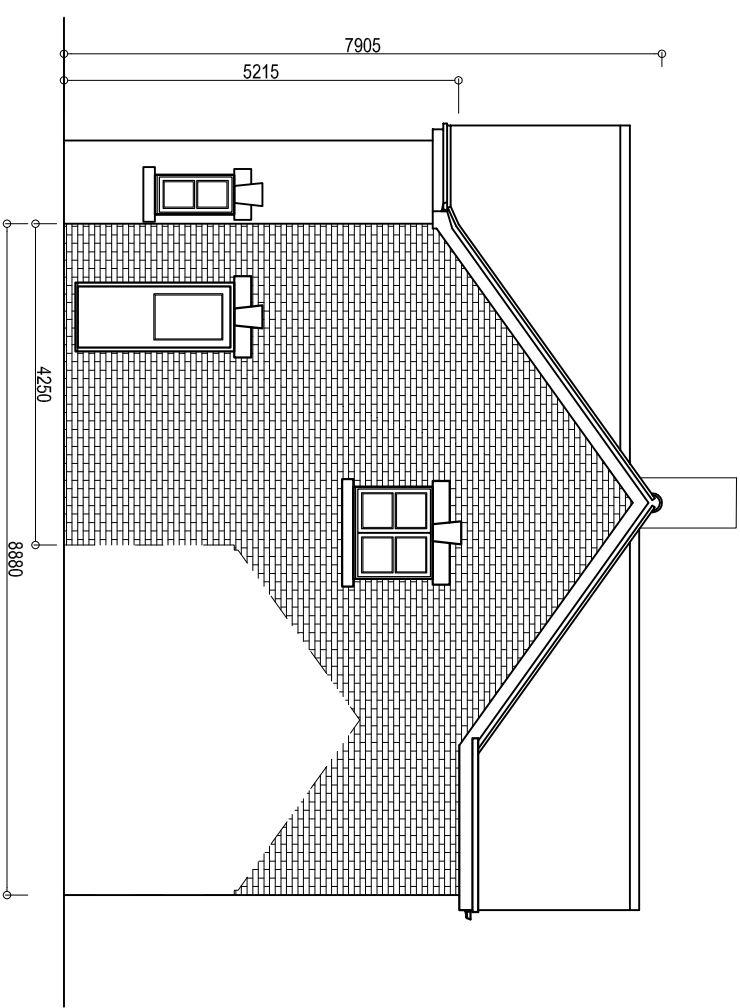

Side Elevation
West Elevation


With the exception of planning application purposes ~ do not scale from this drawing for critical dimensions.
If in doubt - ASK

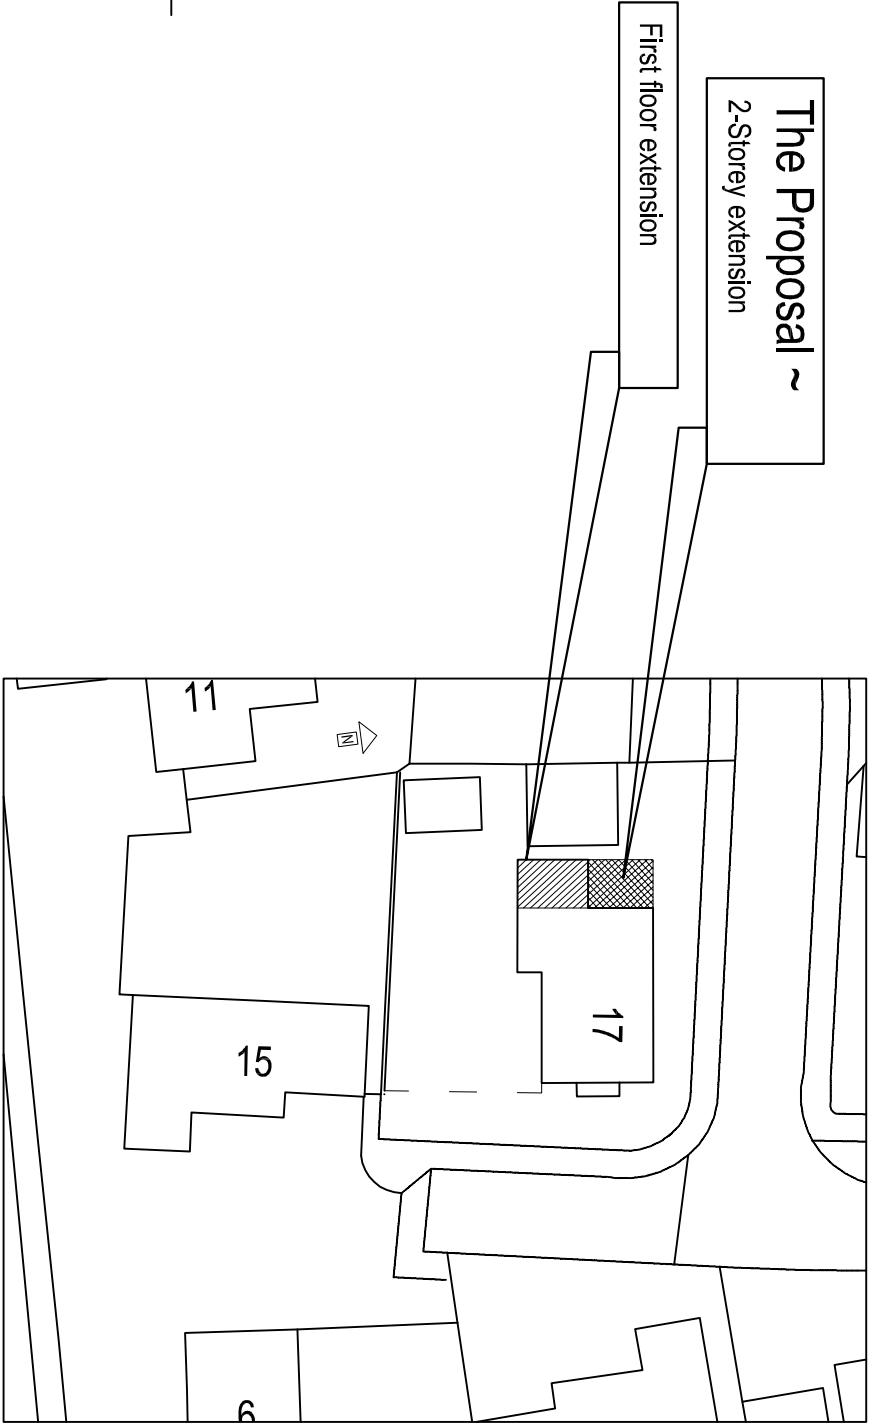

Site Plan

Scale 1: 500

Reproduction in whole or in part is prohibited without the prior permission of Ordnance Survey. Ordnance Survey and Superplan Data are registered trade marks of Ordnance Survey the national mapping agency of Great Britain. The representation of a road, track or path is no evidence of a right of way. Site plan dimensions are given as an indication and should be verified prior to use if critical.

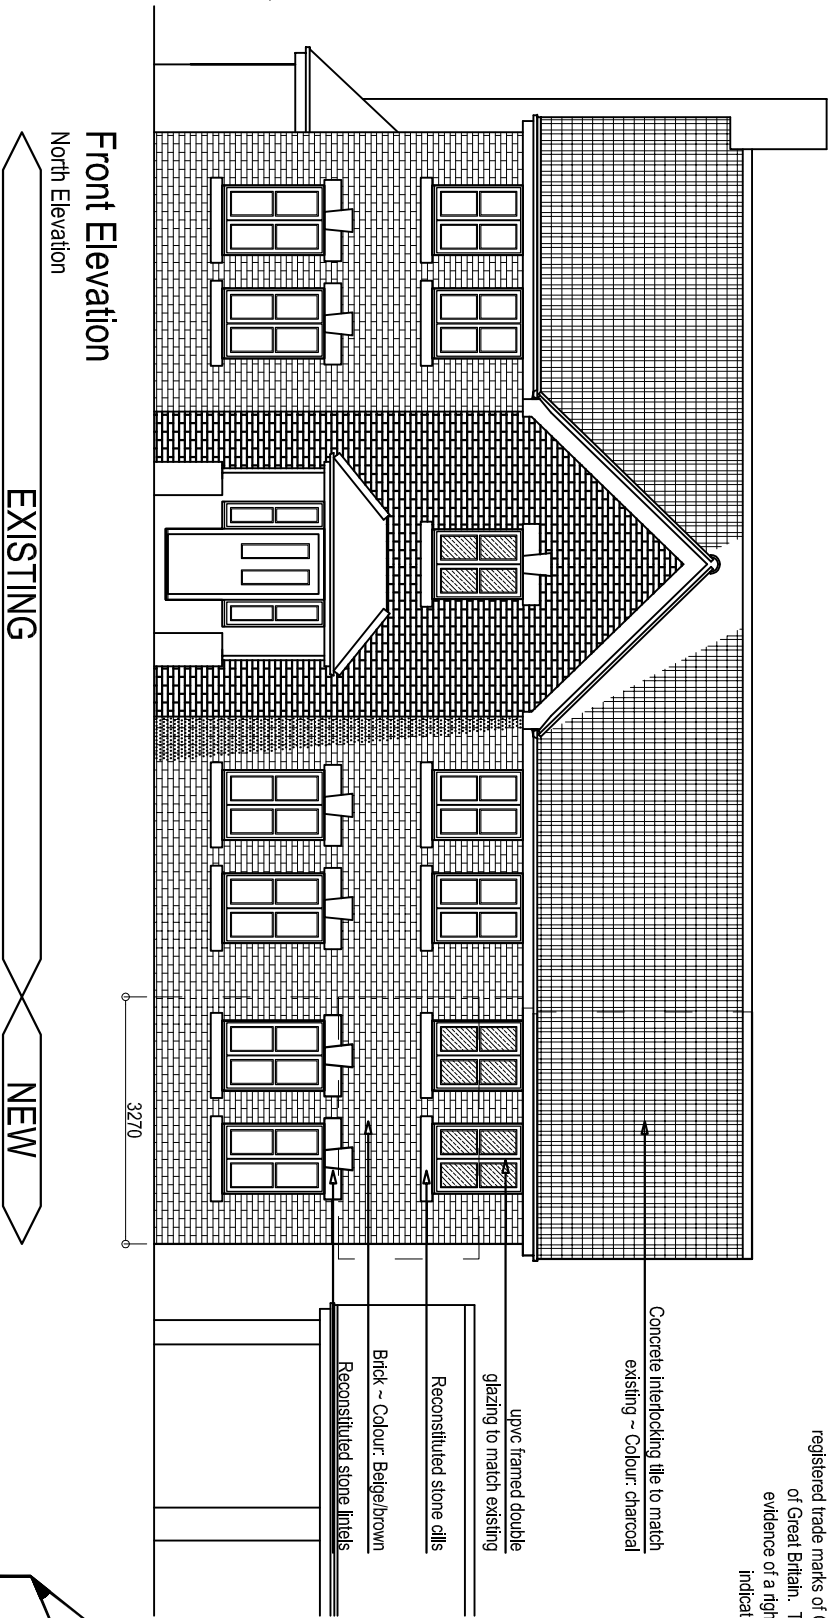

Front Elevation
North Elevation

EXISTING

NEW

Client:
Mr A Johnson, 17 Hillfield Road,
Oundle, PE8 4QR..

Date:
22nd November 2020

Scale (at A3):
1: 100,
1: 500

Revision:
A

Title:
PROPOSED ~ Elevations
and Site Plan

Drawing Number:
20/049/001
Sheet 3 of 4

Jon Spencer

Technical Drawing Services
jstids@btoopenworld.com
mobile: 07507 423785
15 Cheltenham Close
Rushden, Northants
NN10 0YN
01933 316 044