

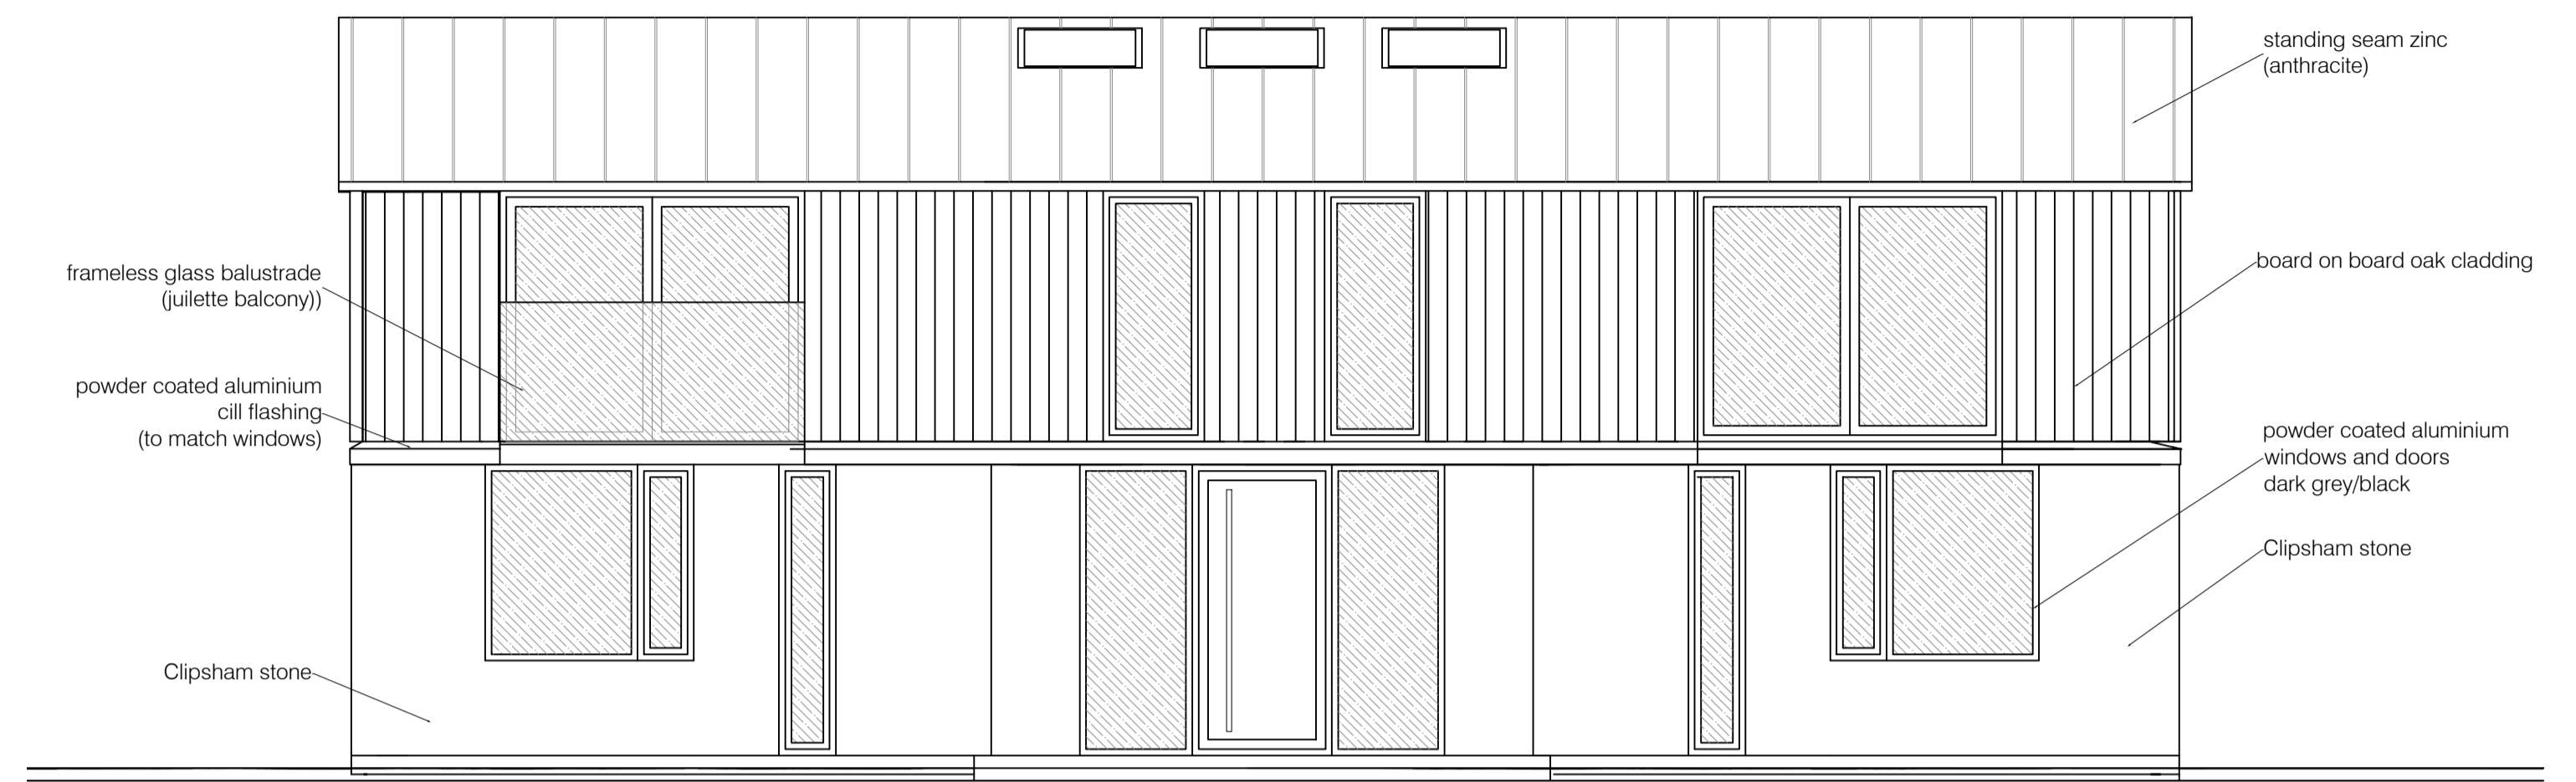
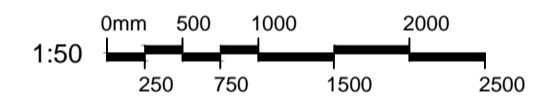




A-302 1 NORTH ELEVATION

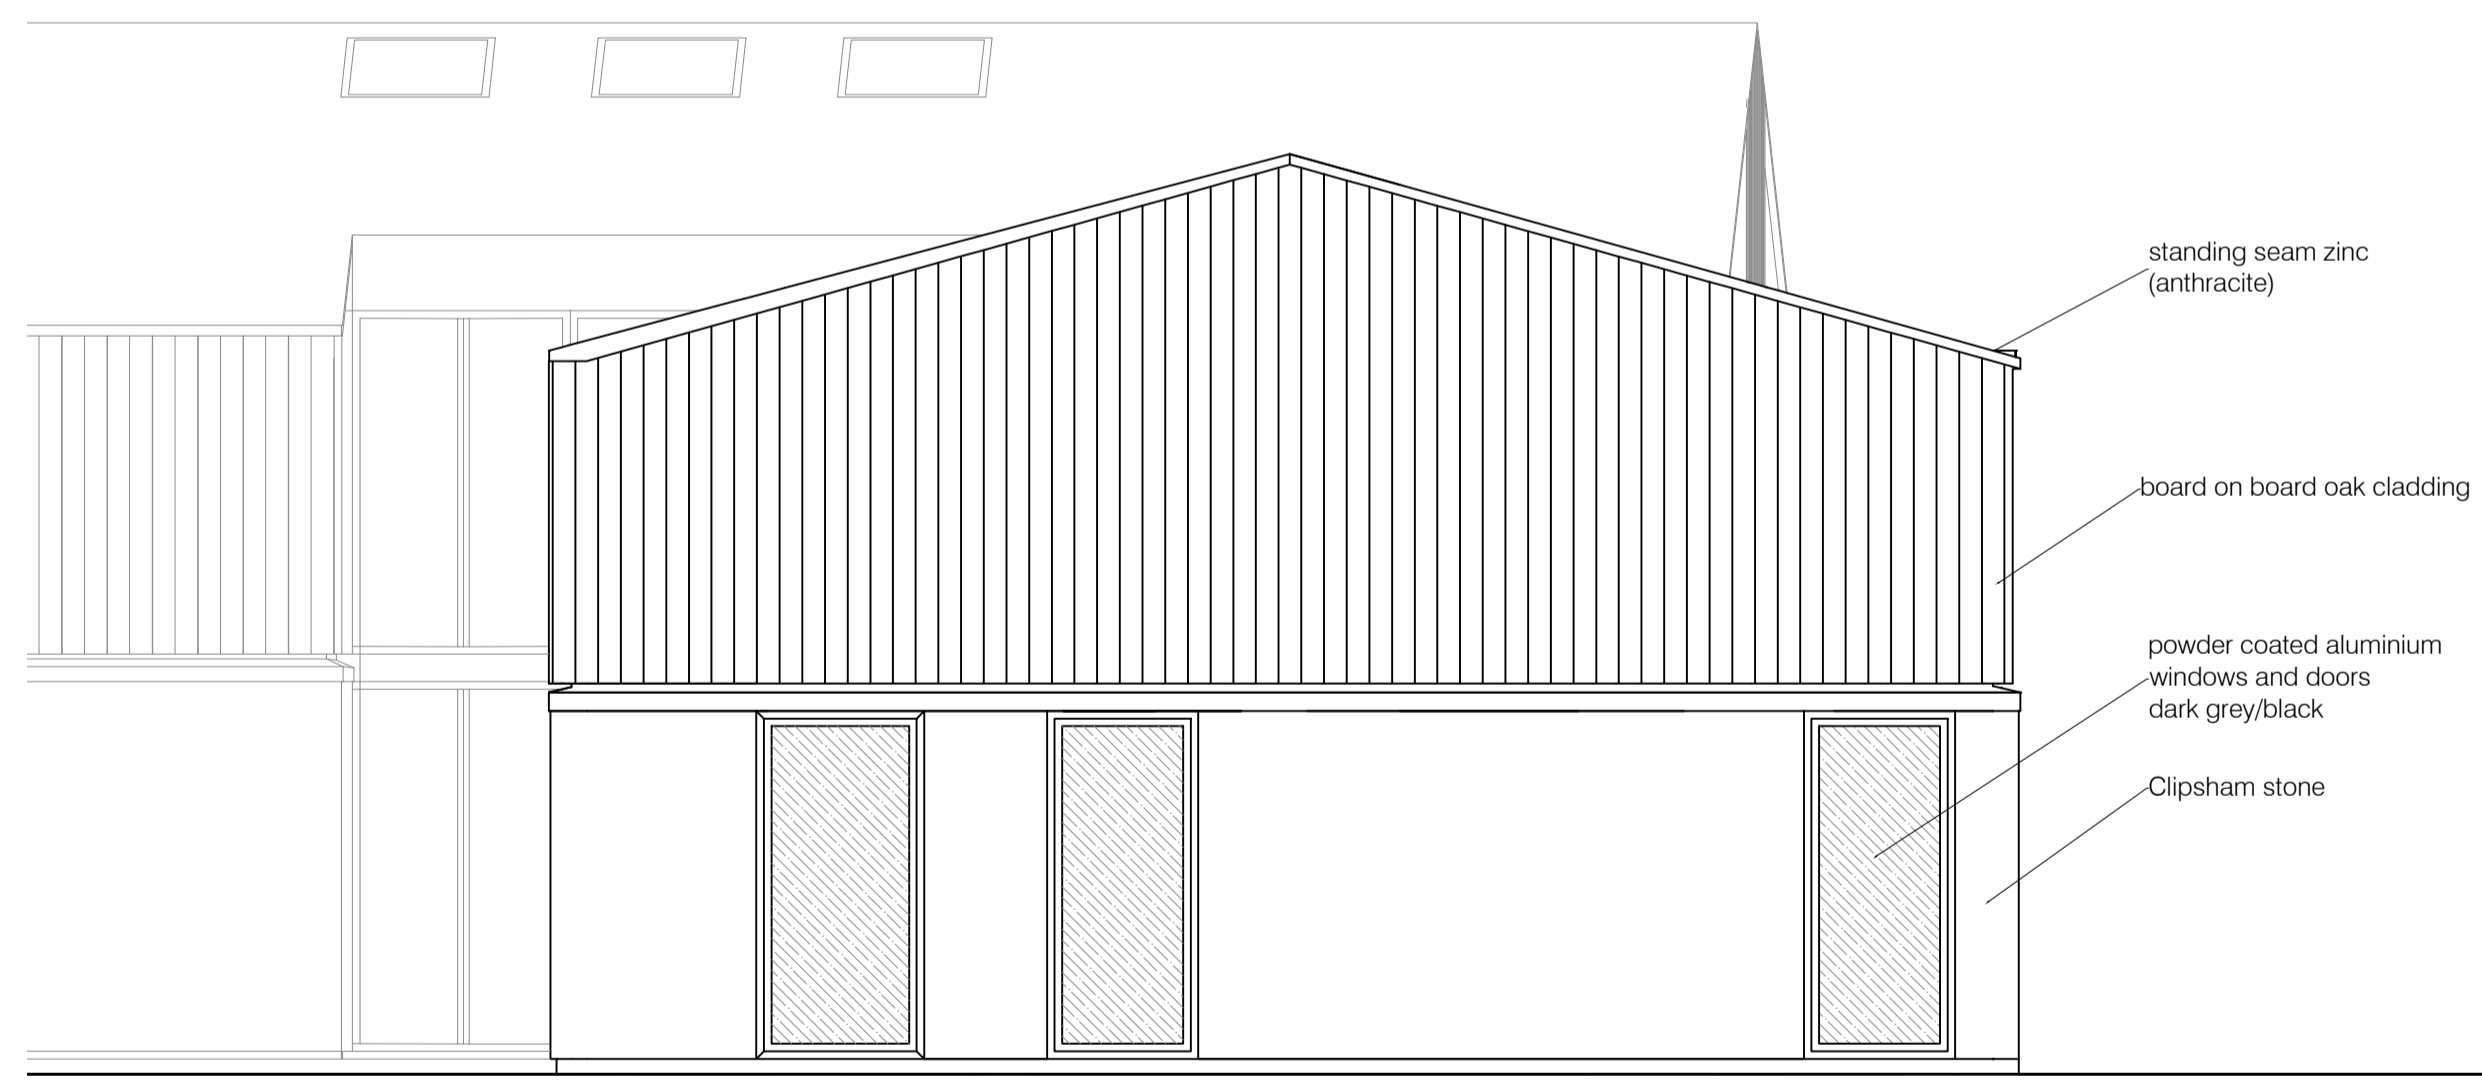


A-302 2 EAST ELEVATION

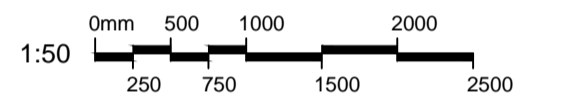

A-302 3 SOUTH ELEVATION

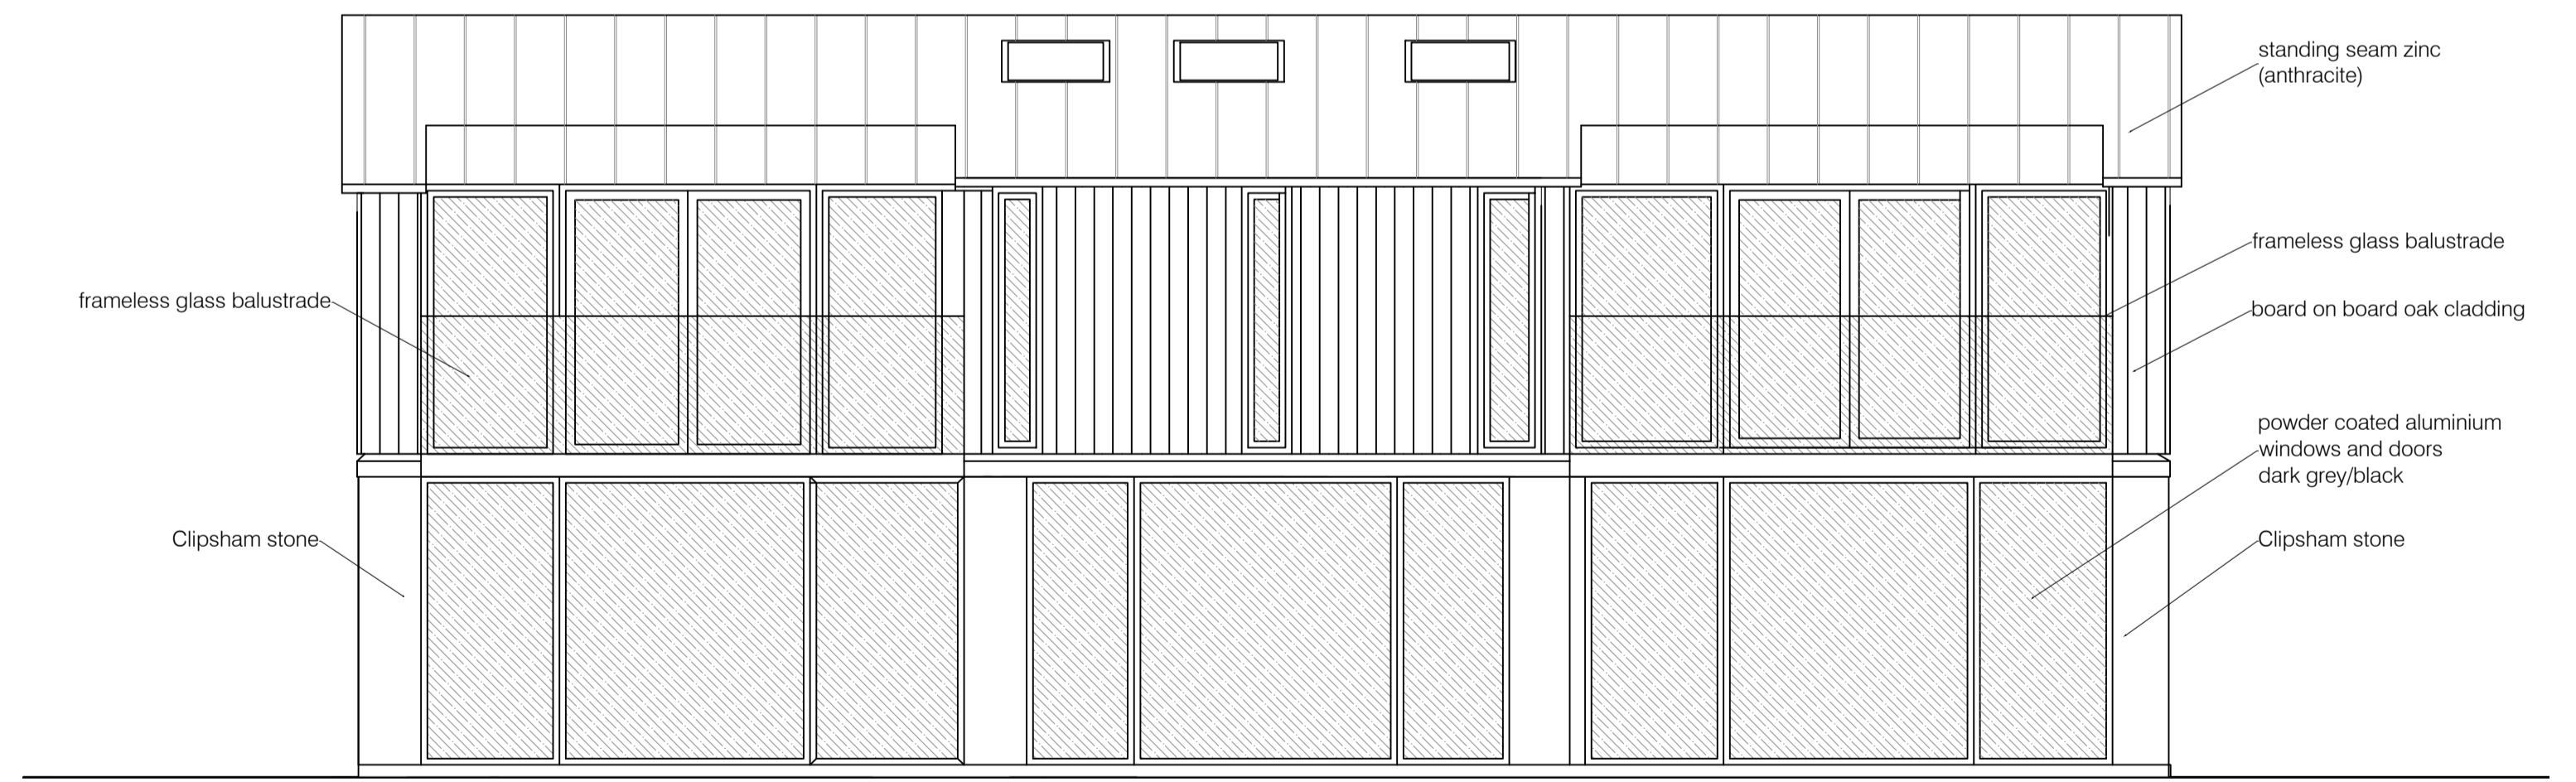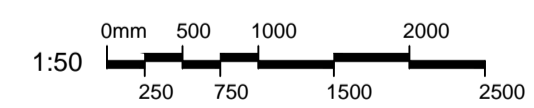

A-302 4 WEST ELEVATION

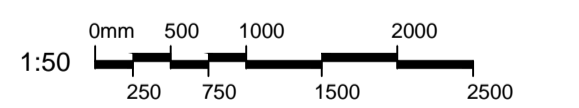

revisions REVA 17/12/20 - CLADDING AMENDED	<b>key</b> demolition extg / unknown stone blockwork stud	<b>notes</b>  This drawing is the copyright of the Architects and may not be reproduced or used except by written permission. Dimensions must not be scaled from this drawing. The Contractor is to check and verify all building and site dimensions before work is put in hand.  The Contractor is to check and verify with all the Statutory Authorities and the Employer the location and condition of any underground or overhead services or confirm that none exist prior to work commencing on site. The Contractor shall comply with enactments regulations and working rules relating to safety health and welfare of workpeople.	<b>client</b> Q VILLAS Sudborough Manor Main Street Sudborough Kettering NN14 3BX	<b>architect</b> RAW ARCHITECTURE 15 Warrenne Keep Castle Dyke Stamford  01780 480112 info@rawarchitecture.net	0341 - SPINNEY FARM BARNs drawing title ELEVATIONS - BARN 1 PROPOSED  <table border="1"> <tr> <td>job no 0341</td> <td>scale SEE DWG</td> <td>package no</td> <td>drawing no / rev A302 / A</td> <td>status PLANNING</td> </tr> <tr> <td>date 16.12.20</td> <td>checked HR</td> <td></td> <td></td> <td></td> </tr> </table>	job no 0341	scale SEE DWG	package no	drawing no / rev A302 / A	status PLANNING	date 16.12.20	checked HR			
job no 0341	scale SEE DWG	package no	drawing no / rev A302 / A	status PLANNING											
date 16.12.20	checked HR														