


Important notes for clients / contractors
No works are to commence on site until all relevant approvals have been obtained. Any deviations to the approved plans have to be reported to this office. Contractors to check all dimensions on site prior to commencement of work. Given dimensions only to be used. 'DO NOT SCALE'. The copyright of this drawing and design remain the sole property of Springfield Properties Plc and must not under any circumstance be reproduced in any way without express written consent.

- PG DENOTES TRAPPED GULLY IN PRIVATE DRIVEWAYS
- G DENOTES TRAPPED GULLY-HIGHLAND COUNCIL
- S ○ PROPOSED SURFACE WATER MANHOLE-SCOTTISH WATER
- F ● PROPOSED FOUL WATER MANHOLE-SCOTTISH WATER
- PROPOSED SURFACE WATER SEWER-SCOTTISH WATER
- PROPOSED FOUL WATER SEWER-SCOTTISH WATER
- DENOTES PHASE 1 DRAINAGE PREVIOUSLY APPROVED

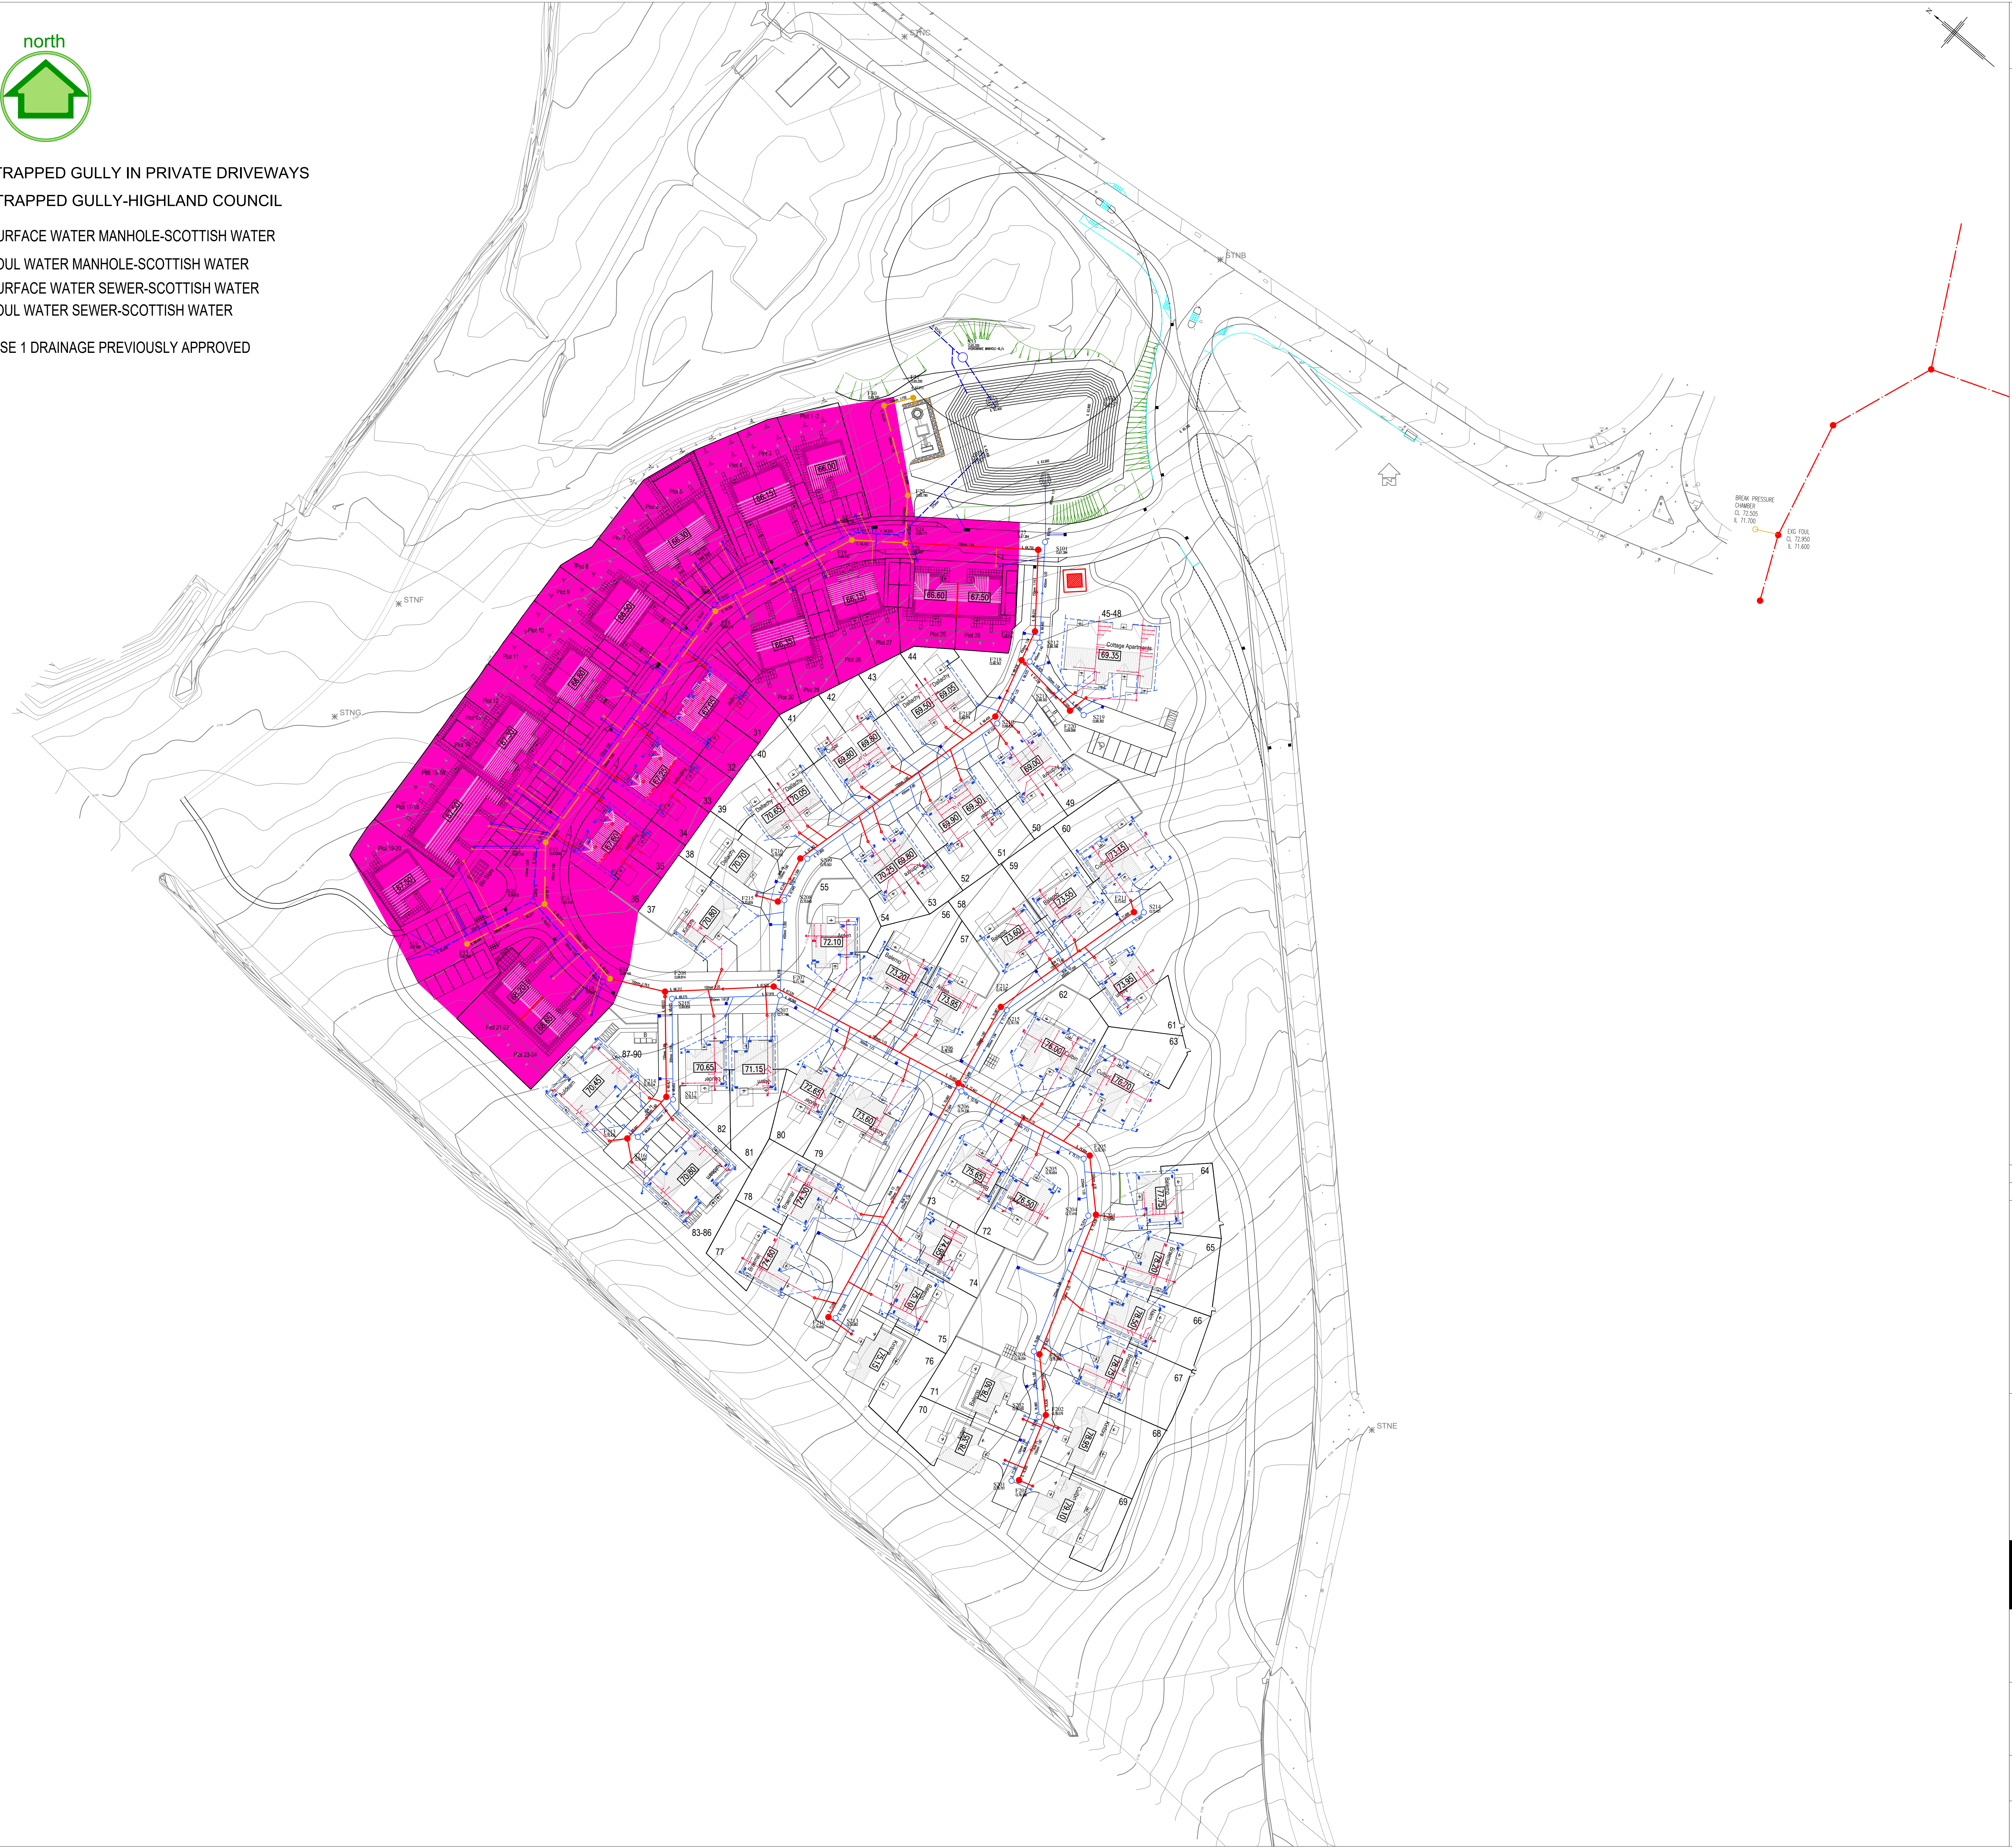

Rev.	Date	Remarks	By	Ch.
G	22.10.20	SUBMITTED FOR SW APPROVAL	MC	
F	12.10.20	SZ19 UPDATED	MC	
E	06.10.20	PHASE 2 UPDATED	MC	
D	30.09.20	ISSUED FOR CLIENT	MC	
C	27.08.20	PIPE CODES ADDED	MC	
B	20.07.20	IL ADDED	MC	
A	31.03.20	MINOR AMENDMENTS TO LAYOUT	MC	

Revisions

Springfield Properties
Plc

Elgin Office Alexander Fleming House, 8 Southfield Drive, Elgin, Moray, IV30 6GR	Larbert Office Springfield House, 3 Central Park Avenue, Larbert, FK5 4RX
Tel: 01343 552 550 Fax: 01343 551 776 Email: info@springfield.co.uk	Tel: 01324 555 536 Fax: 01324 574 890 Email: larbert@springfield.co.uk

Easterfield

Project
Easterfield Farm
Inverness

Drawing
Proposed Drainage Layout

Scale	Date	Drawn by	Checked by
1:250	18.10.19	LS	TS

Drawing no. IN02-ENG-600	Rev G
-----------------------------	----------