




existing g.f plan

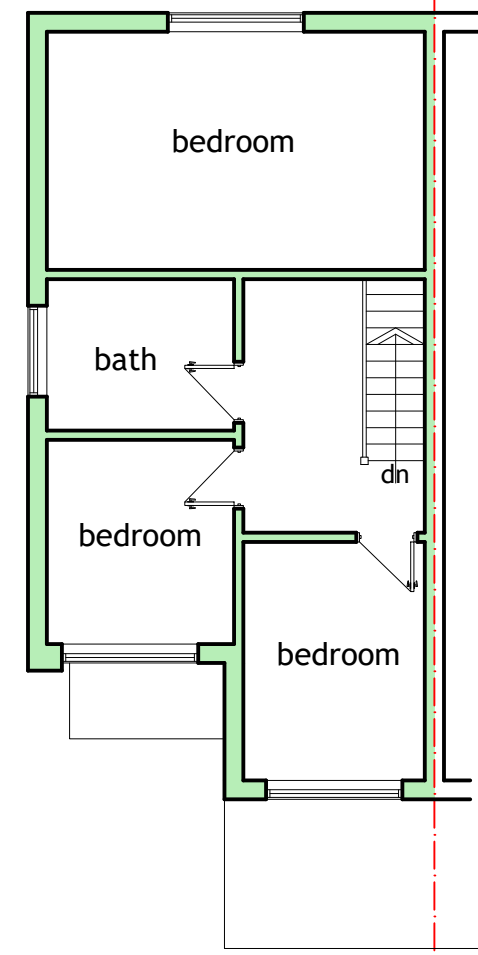


existing f.f plan

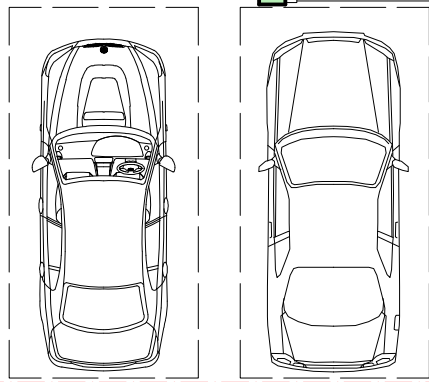

existing front elevation

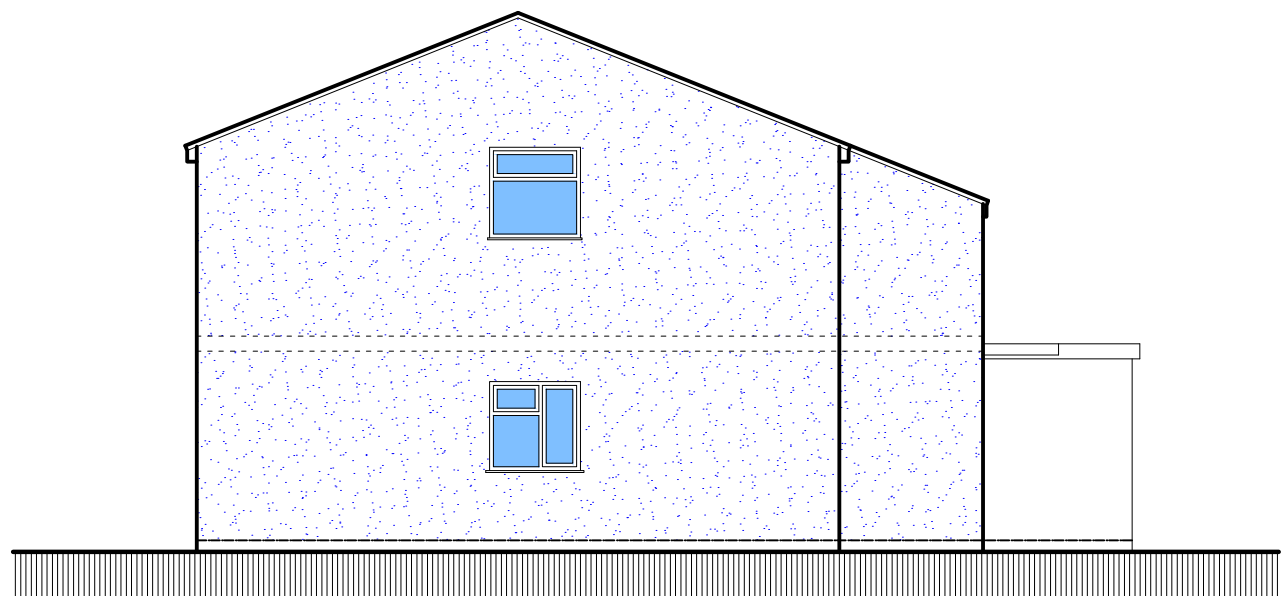

existing side elevation

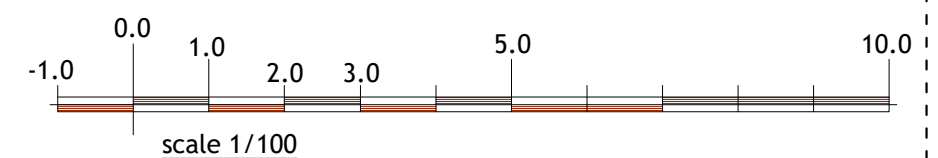

general notes

ALL DIMENSIONS TO BE CHECKED ON SITE PRIOR TO COMMENCING OF WORK.

CONTRACTOR/BUILDER MUST ENSURE ALL NEW GUTTERING, FASCIA, ETC. OF THE NEW ROOF ARE WITHIN BOUNDARY LINE AND MUST NOT PROJECT OVER THE B/LINE.

POSITION OF BOUNDARY LINE/WALL TO ADJACENT PROPERTIES TO BE AGREED IN WRITING BY PARTIES INVOLVED AS SET OUT IN THE PARTY WALL ACT. ETC. 1996 PRIOR TO WORK COMMENCEMENT.

	existing
	proposed
	boundary line
	structure to be demolished

PLAN & BUILD LTD.
 PH: 07816611144
 23 BRACKENDALE GROVE, LUTON, LU3 2LT
 email: shamshadali@hotmail.co.uk

ADDRESS: 62 CROMWELL ROAD, LUTON, LU3 1DN
 TITLE: EXISTING PLANS AND ELEVATIONS

PROJECT: TWO STORY FRONT EXTENSION
 DATE: 21/12/2020
 DWG NO.: 01/03
 DRAWN BY:
 SCALE: 1:100