




Site Plan
Scale 1:200

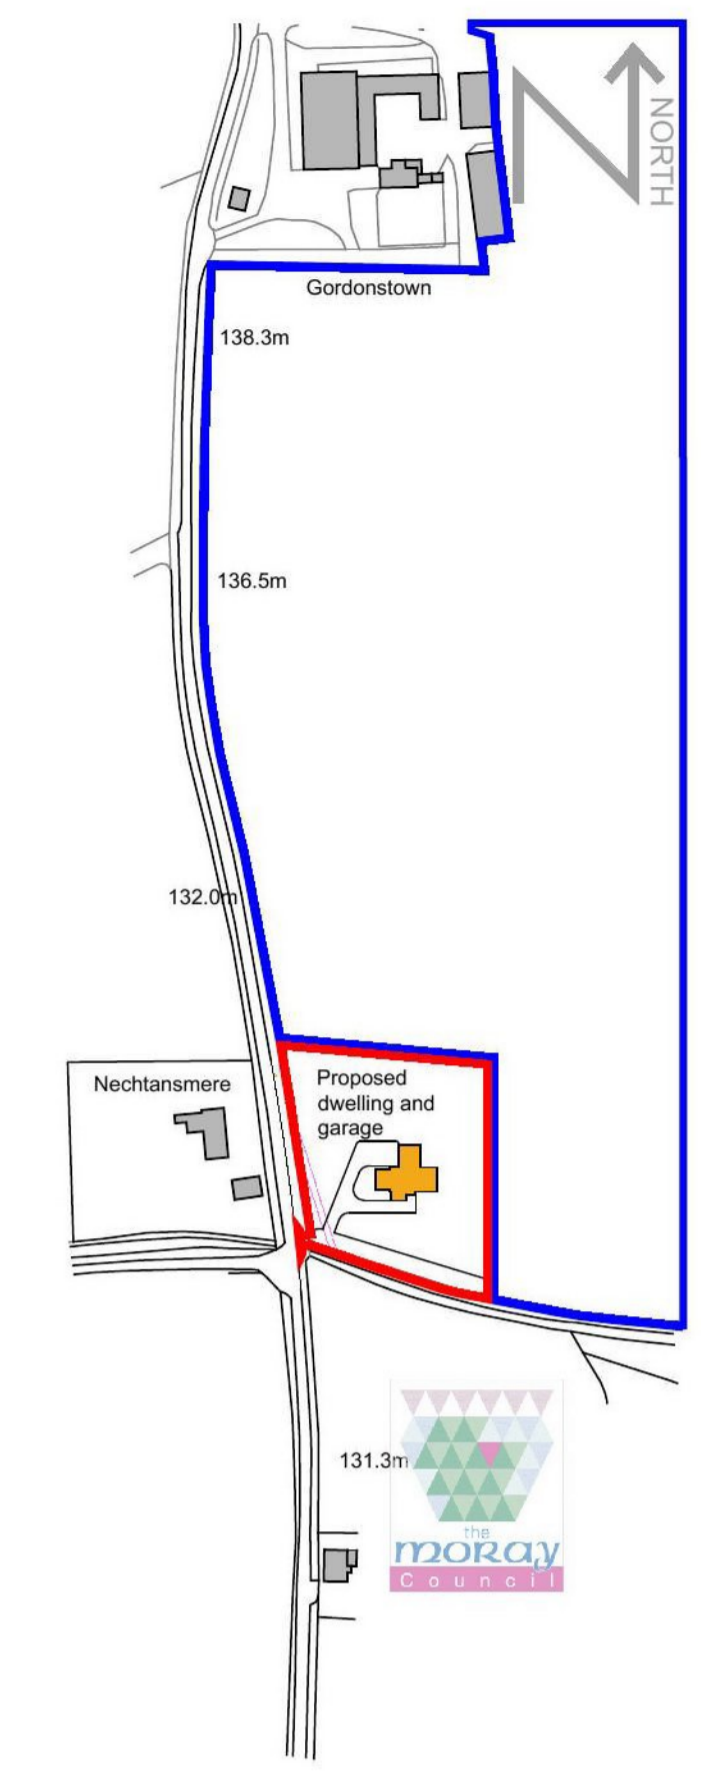

Site Location Plan
Scale 1:2500



Proposed North Elevation
Scale 1:100



Proposed South Elevation
Scale 1:100



Proposed West Elevation
Scale 1:100



Proposed East Elevation
Scale 1:100

MATERIALS

Wall finish	- Off-white smooth render / natural stone
Roof finish	- Natural slate
Window and door finish	- Grey uPVC
Rainwater goods	- Dark grey uPVC

Rev	Details	Date	By

Project
Proposed Dwelling

At: Site adjacent Gordonstown, Grange, Keith, Moray

For: Mr. & Mrs. R. Davidson

Drawing
Proposed Elevations & Site Plan

Scale	Date
As Noted @ A1	January 2021
Drawing No.	Revision
2405 - 121	-

1-01464 841113 | e-office@johnwinkdesign.co.uk
Midtown of Foudland | Glens of Foudland | Huntly | Aberdeenshire | AB54 6AR

Note
Dimensions must not be scaled from this drawing. If in any doubt - ask! All dimensions to be checked prior to work commencing or prior to any components being manufactured. Any discrepancy to be reported. All work and material to comply fully with all current British Standards Codes of Practice, building regulations, IEE regulations and all HSE acts.

This drawing is copyright of John Wink Design. ©

