



0.5m 1.0m 1.5m 2.0m 2.5m 3.0m 3.5m
SCALE BAR FOR 1:50 PLANS

1.0m 2.0m 3.0m 4.0m 5.0m 6.0m 7.0m
SCALE BAR FOR 1:100 PLANS


5m 10m 15m 20m 25m 30m 35m
SCALE BAR FOR 1:500 PLANS

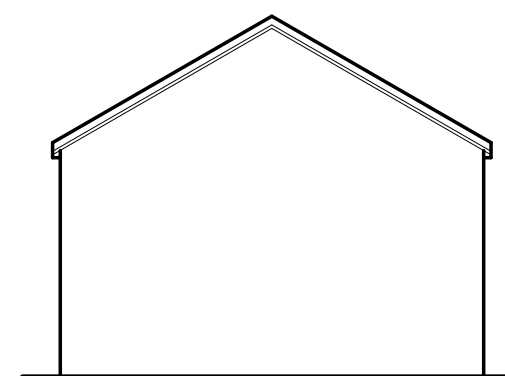



Front Elevation

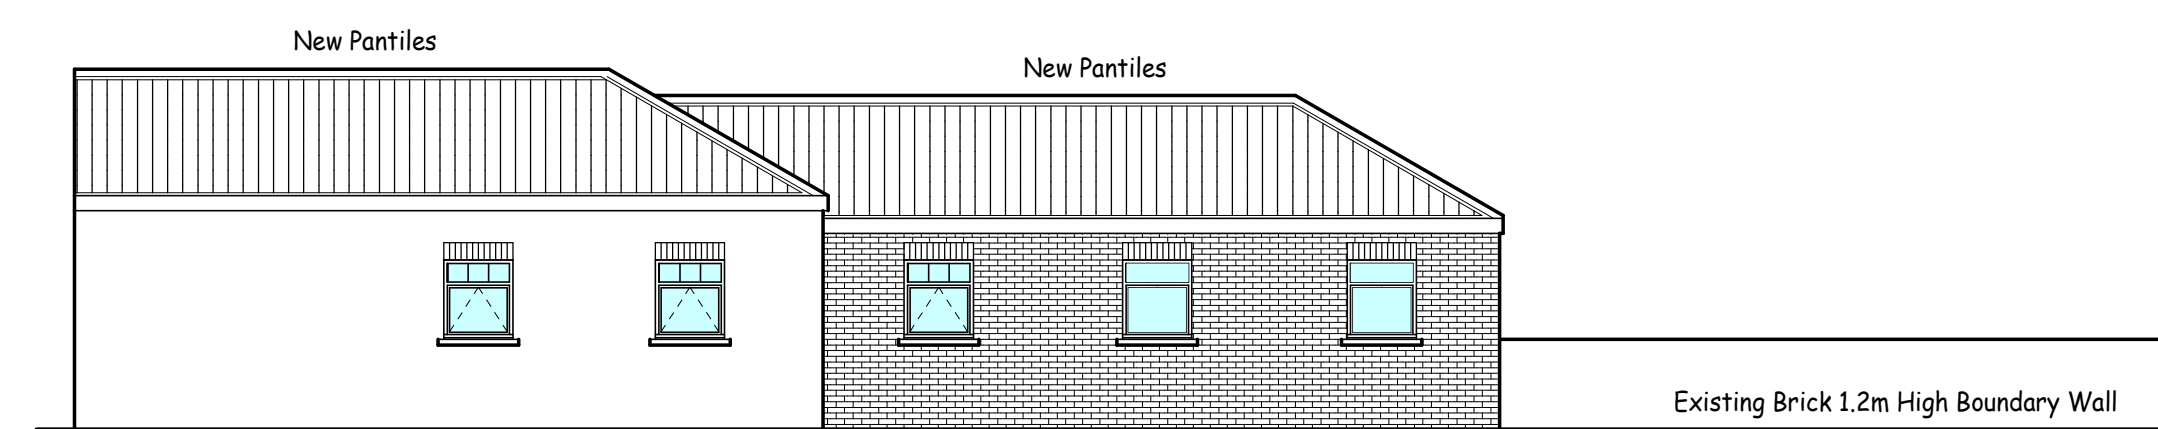


Rear Elevation (to access road)

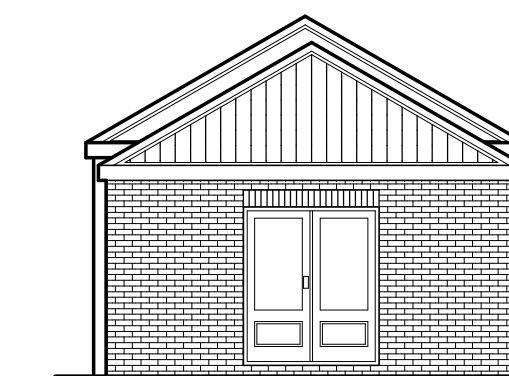

Side Elevation

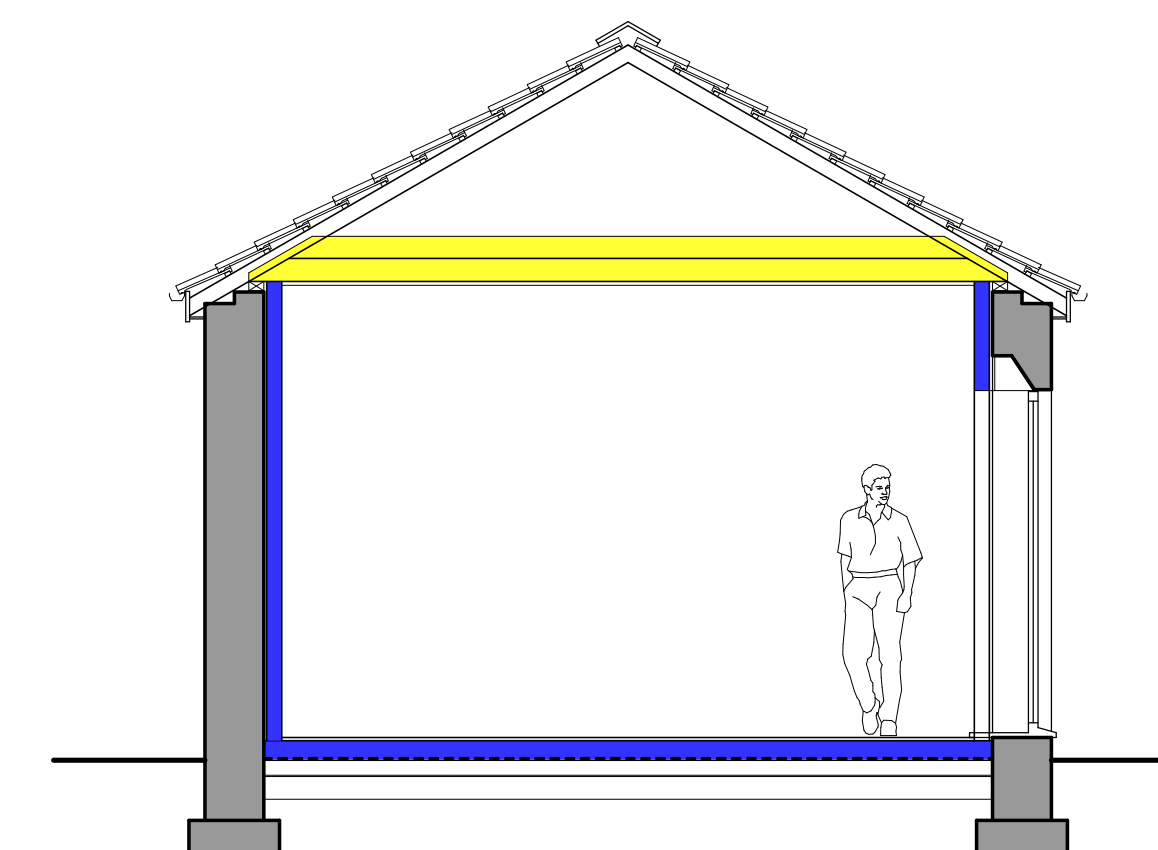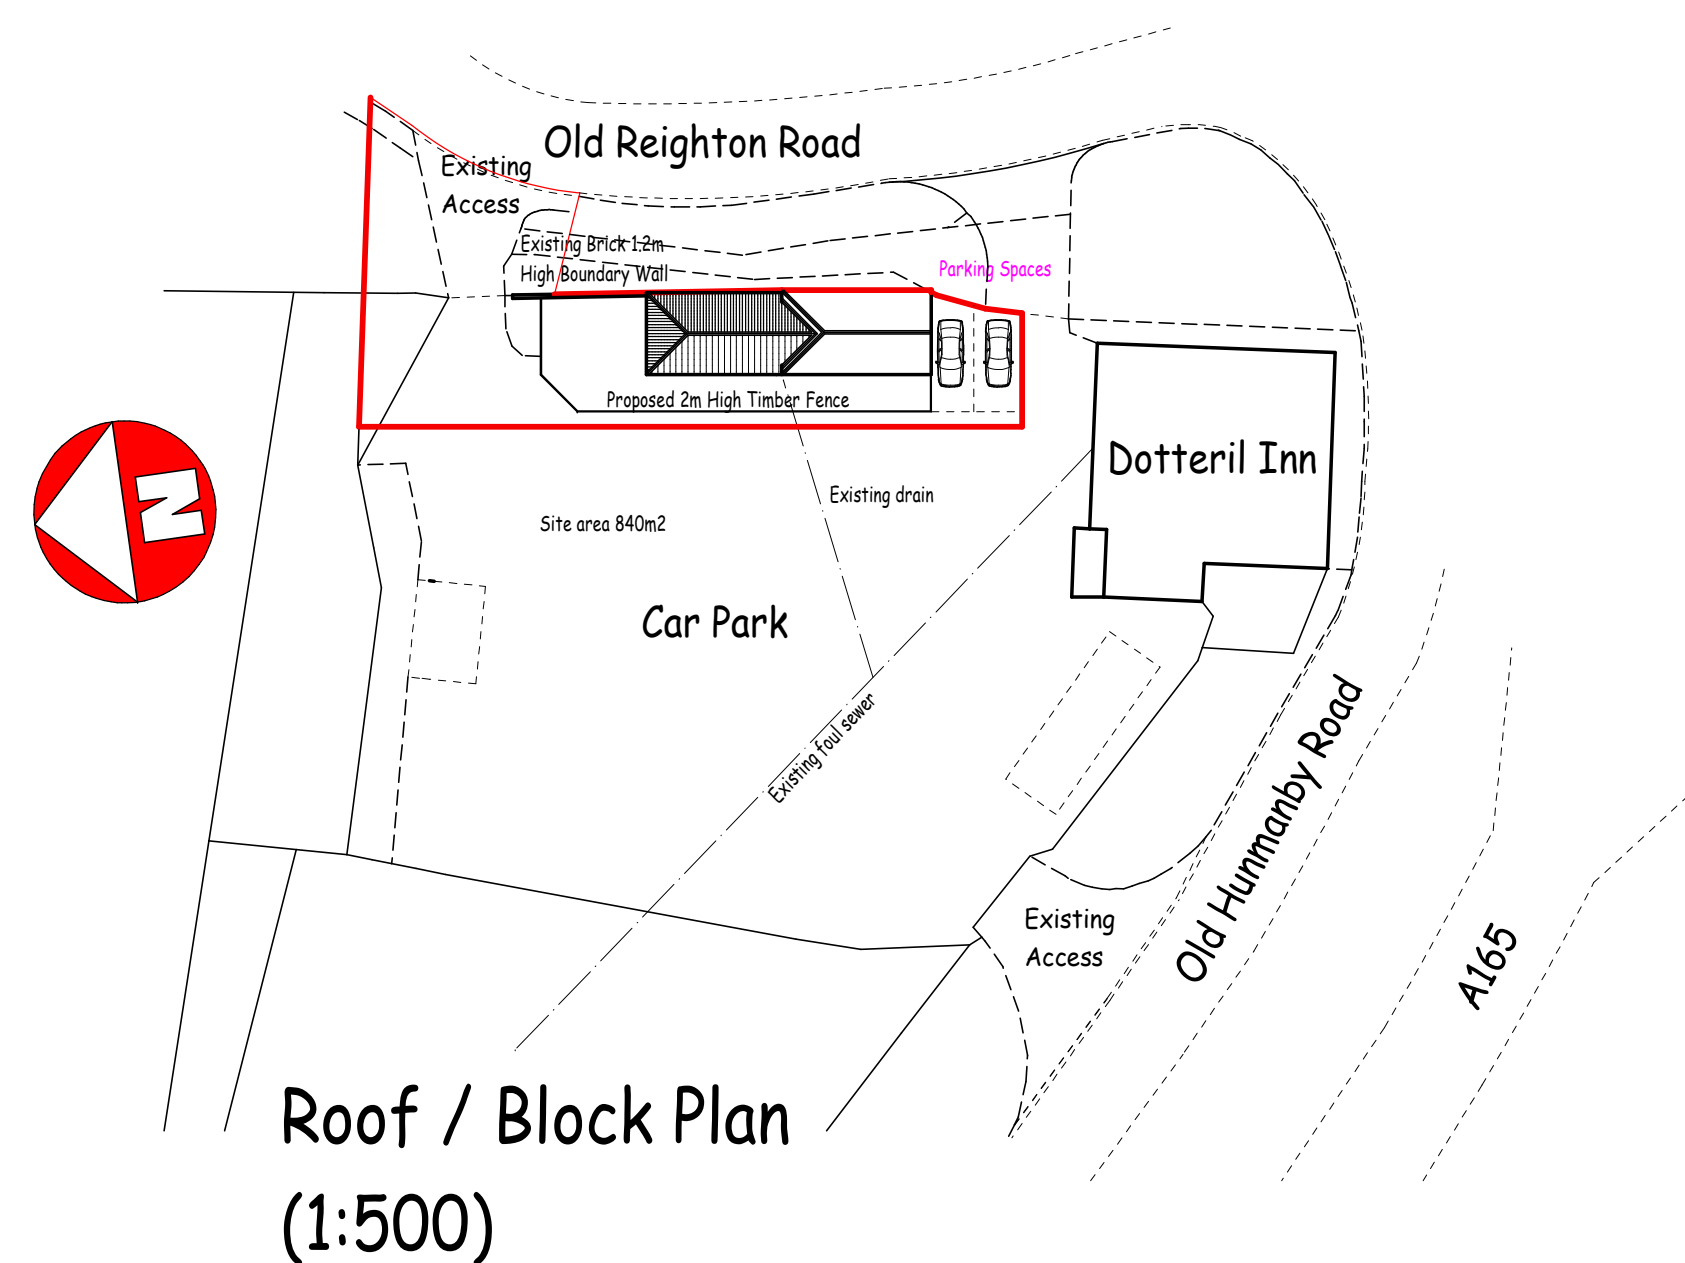

Section (1:50)

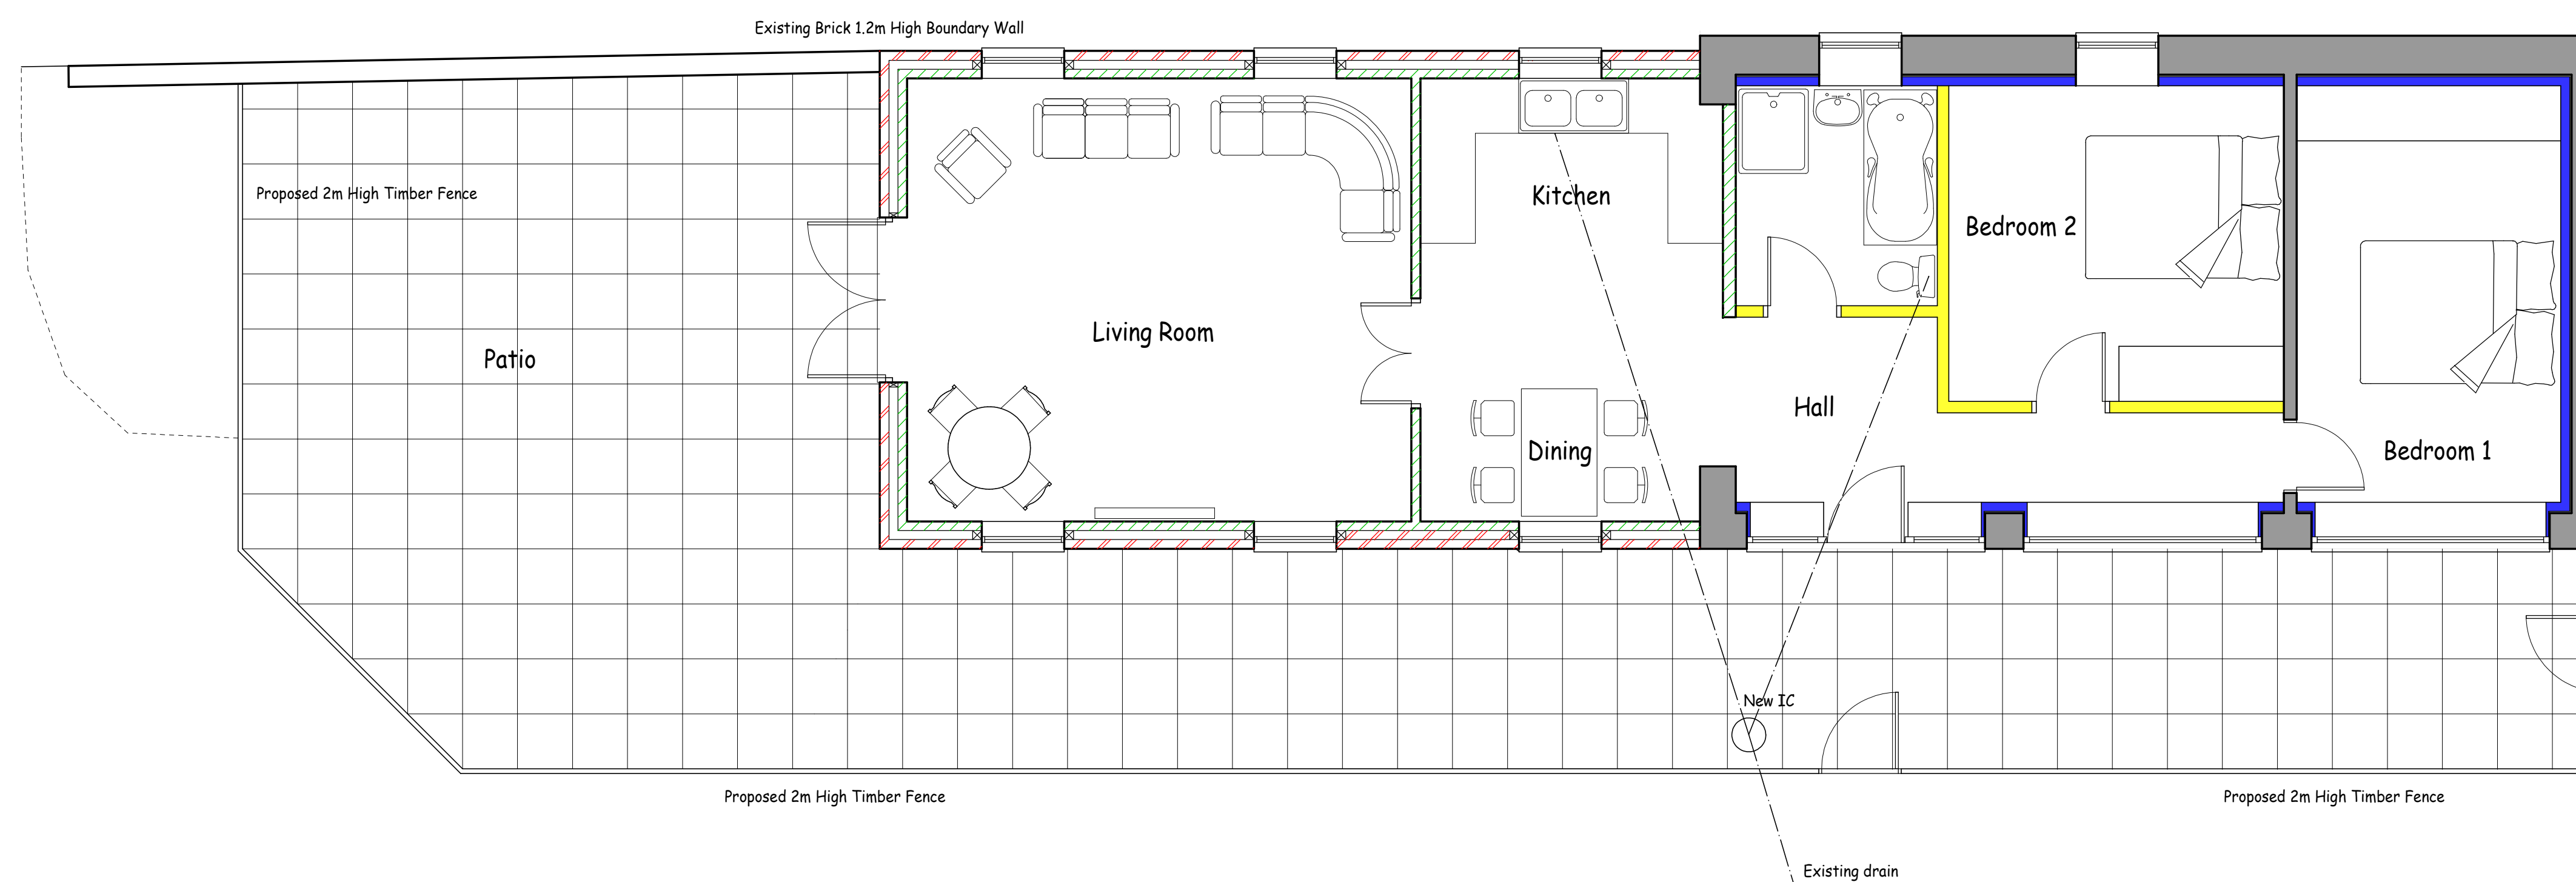

Ground Floor Plan (1:50)

H				
G				
F				
E	25/11/20	A8	Minor modification by client	
REV	DATE	BY	DESCRIPTION OF CHANGES	

Plan Prepared By:

Andrew Baxter - Rich Dixon

Richard Dixon Associates Ltd

Architectural, Surveying & Engineering Services

RICHARD DIXON ASSOCIATES LTD
INCORPORATED IN ENGLAND
REGISTERED OFFICE: 100, SOUTH LANE, SOUTH
LONDON, S16 5JH

Richard Dixon

FRICS, C. Build E, FCABE

Chartered Building Surveyor & Chartered Building Engineer

RICHARD DIXON ASSOCIATES LTD
INCORPORATED IN ENGLAND
REGISTERED OFFICE: 100, SOUTH LANE, SOUTH
LONDON, S16 5JH

SOUTH LANE
73 CARDIGAN ROAD
BRIDLINGTON
East Yorkshire
YO15 3JU

COPYRIGHT
© 2014 RICHARD DIXON ASSOCIATES LTD
Mobile: 07564 575138
Telephone: 01262 801395
Email: RDAA@RichardDixon.co.uk

Client

Mr. G. Riddiough

Location







The Dotterel Inn
Hunmanby Road
Reighton
YO14 9RT

Drawing Title

Alterations, Extension And
Change Of Use To Form
Holiday Cottage

<u>Scale</u>	1:50	1:100	1:500	(@ A1)
	1:100	1:200	1:1000	(@ A3)
<u>Client</u>	<u>P.D.</u>	<u>T.P.</u>	<u>FPO</u>	<u>B.R.</u>
				<u>Builder</u>
				<u>Other</u>
				<u>File</u>
<u>Job No.</u>	<u>Drawing No.</u>			<u>Revision</u>
1909S	2.			E

Key

-  Existing loadbearing walls
-  New insulated stud walls using 100mm kingspan
-  Sound insulated stud walls using 100mm mineral wool
-  Existing stud walls
-  New Brickwork
-  New Blockwork