



THIS DRAWING IS COPYRIGHT.  
 THE CONTRACTOR IS TO CHECK ALL DIMENSIONS ON SITE BEFORE COMMENCEMENT OF THE WORKS.  
 DISCREPANCIES MUST BE REPORTED IMMEDIATELY TO THE CONTRACT ADMINISTRATOR BEFORE PROCEEDING.

**PROPOSED**

**EXISTING**

julians road

julians road

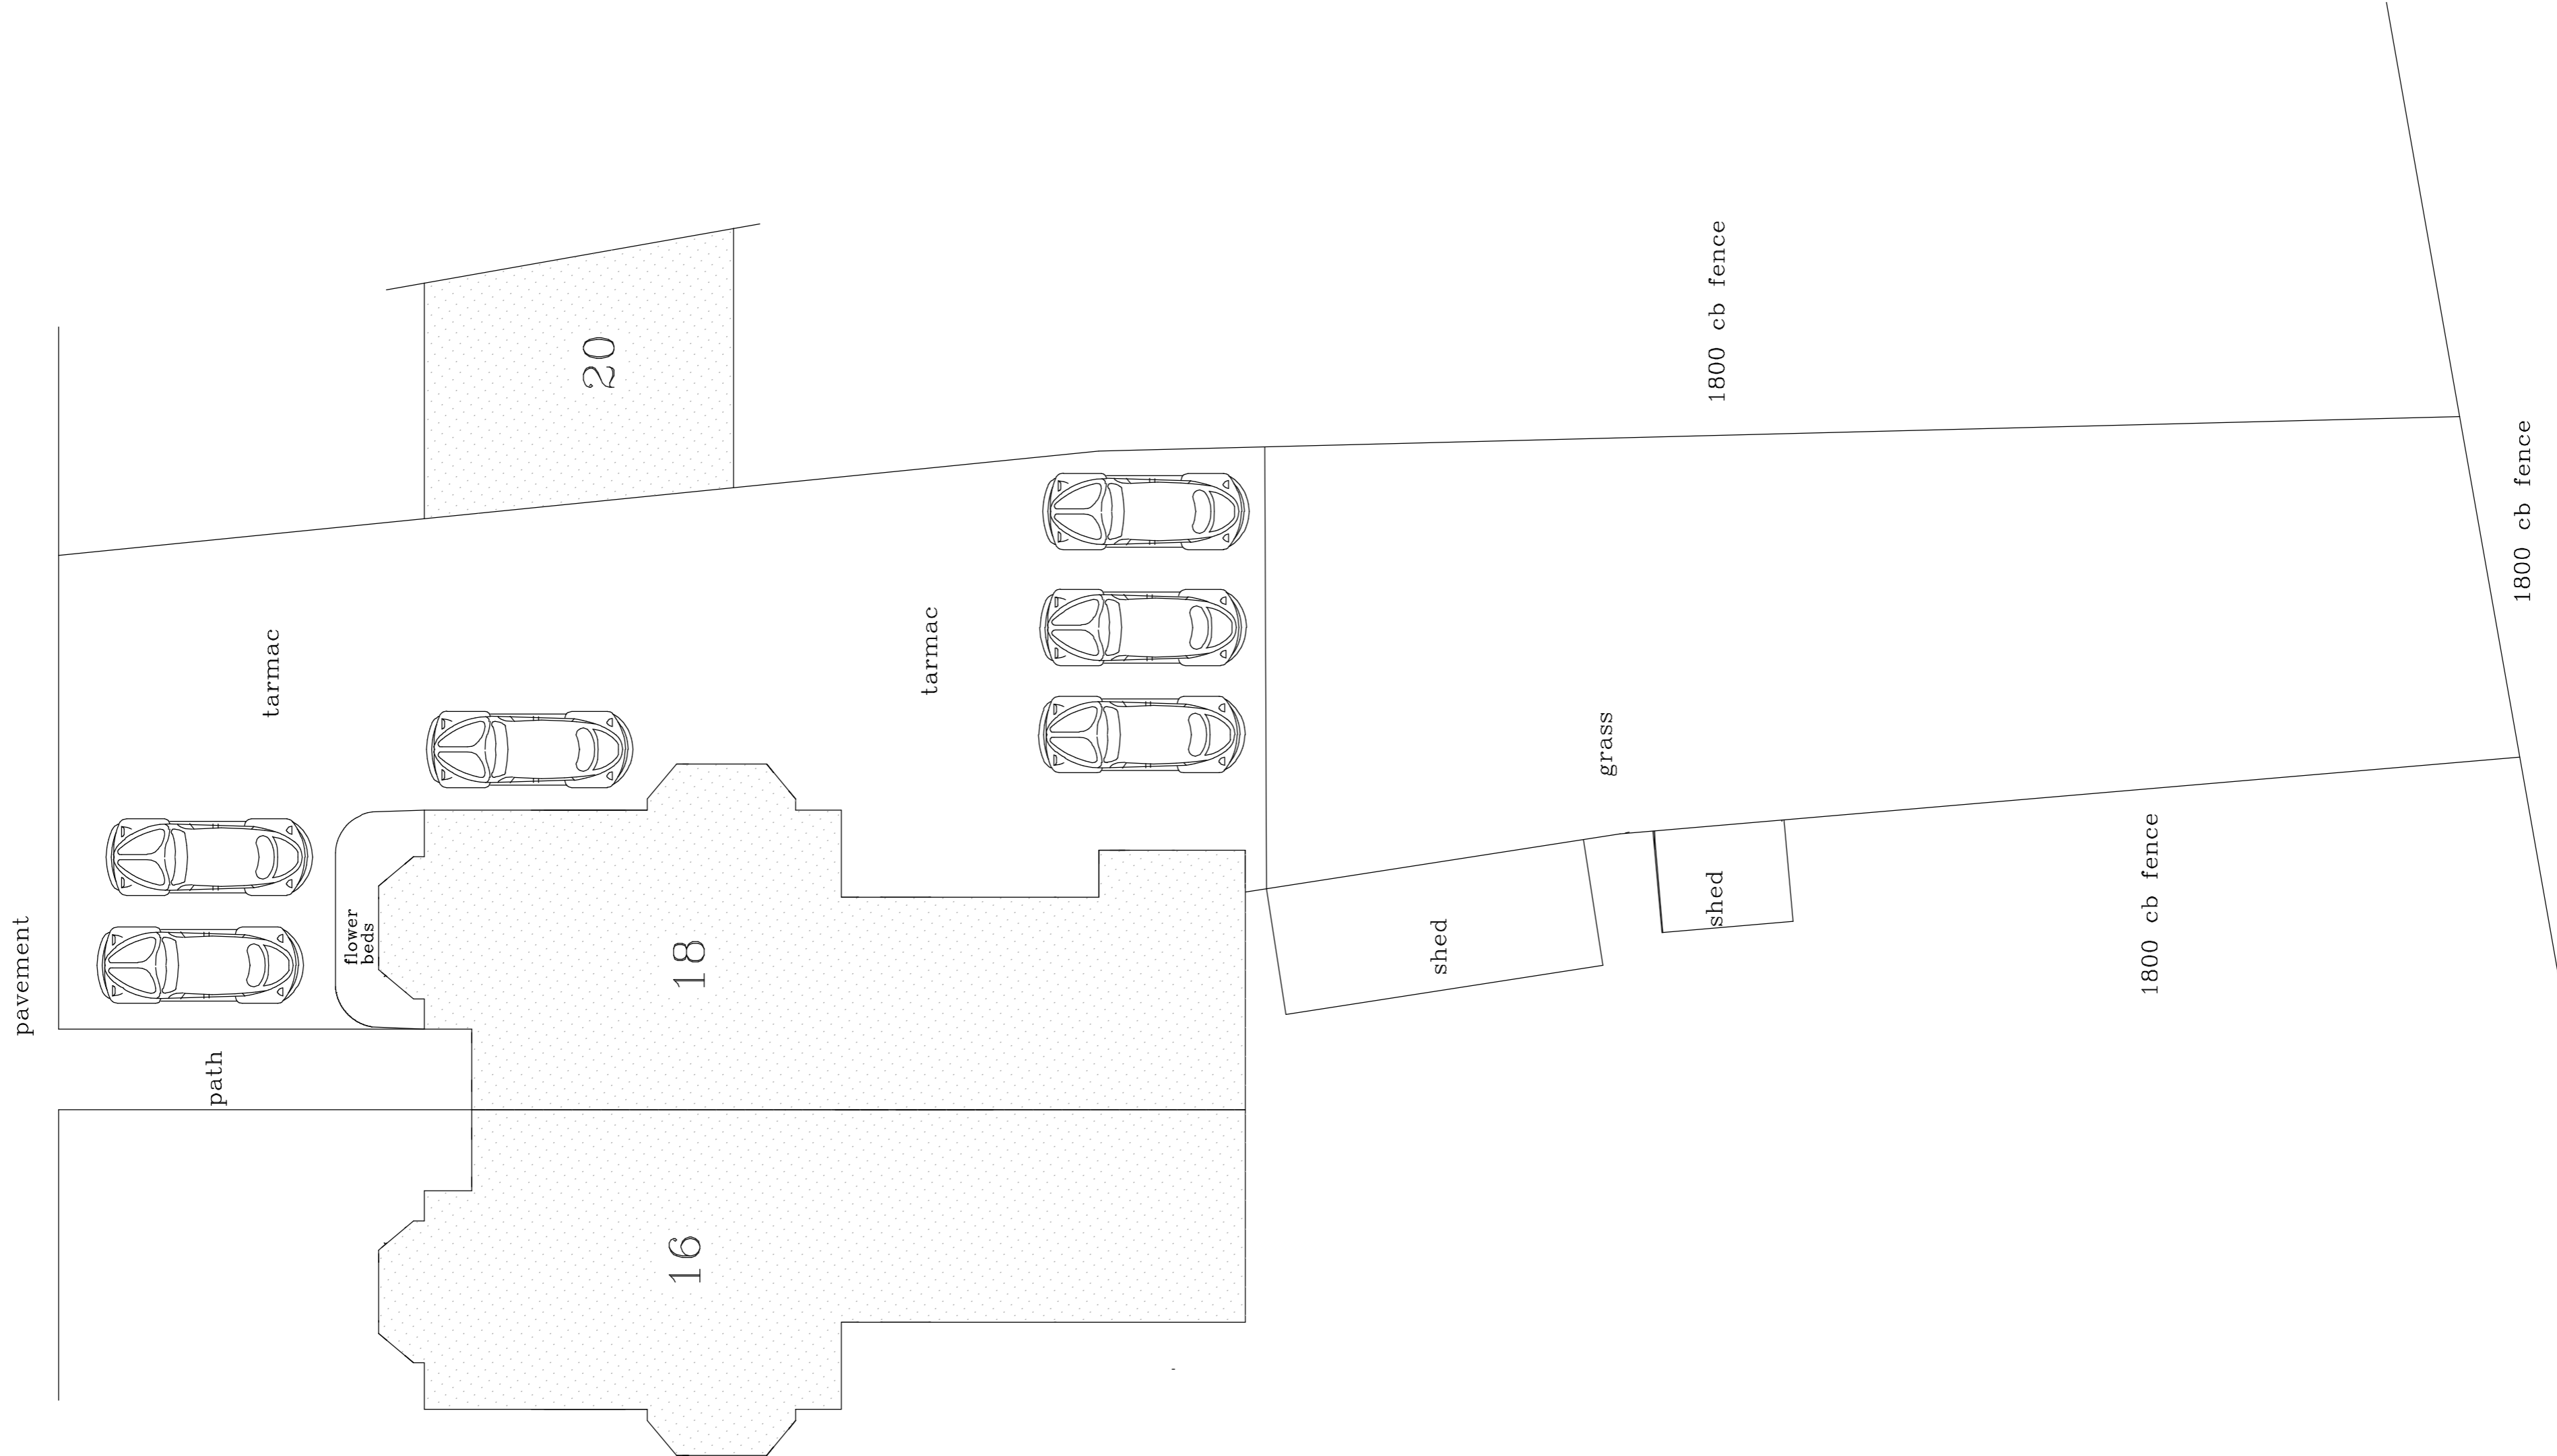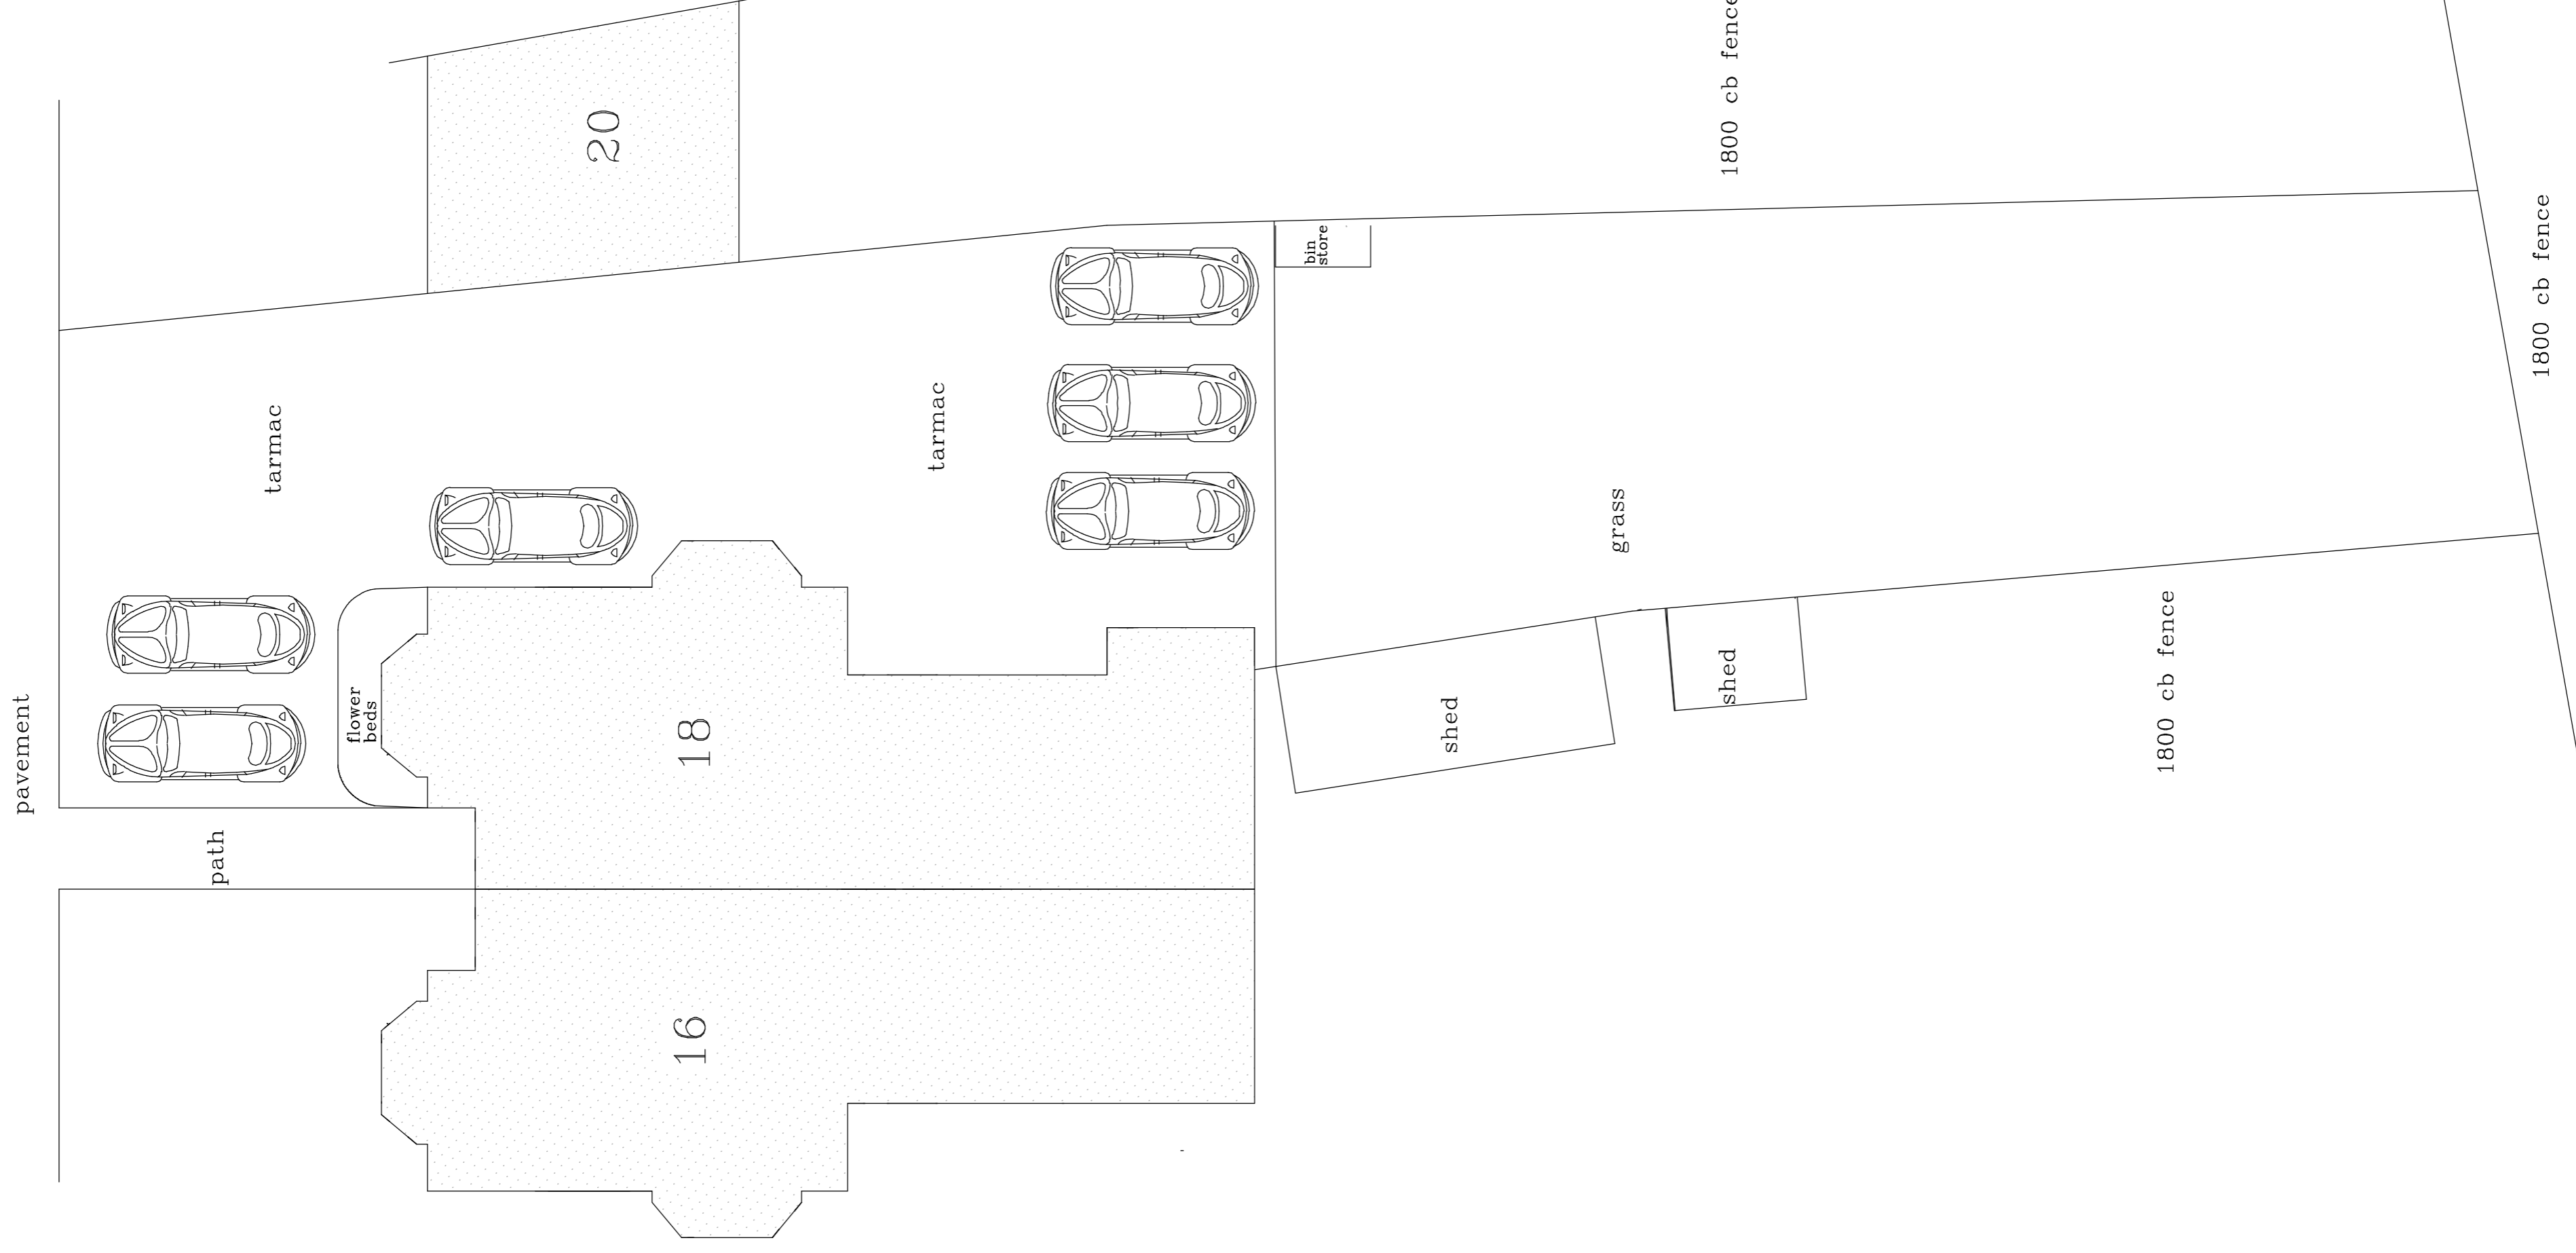

REV B JANUARY 2020 – MINOR AMENDMENTS  
 REV A JANUARY 2020 – MINOR AMENDMENTS

**RICS** **EVANS & CRAWLEY**  
**CHARTERED BUILDING SURVEYORS**

Telephone: Chesham 01494 775666 Facsimile : 01494 778575  
 Email : ec@evanscrawley.co.uk  
 Bridge House Water Meadow Chesham Buckinghamshire HP5 1LF

**STEVENAGE – 18 JULIANS ROAD**

**SITE PLAN – EXISTING & PROPOSED**

date DECEMBER 2020  
 scale 1:100