
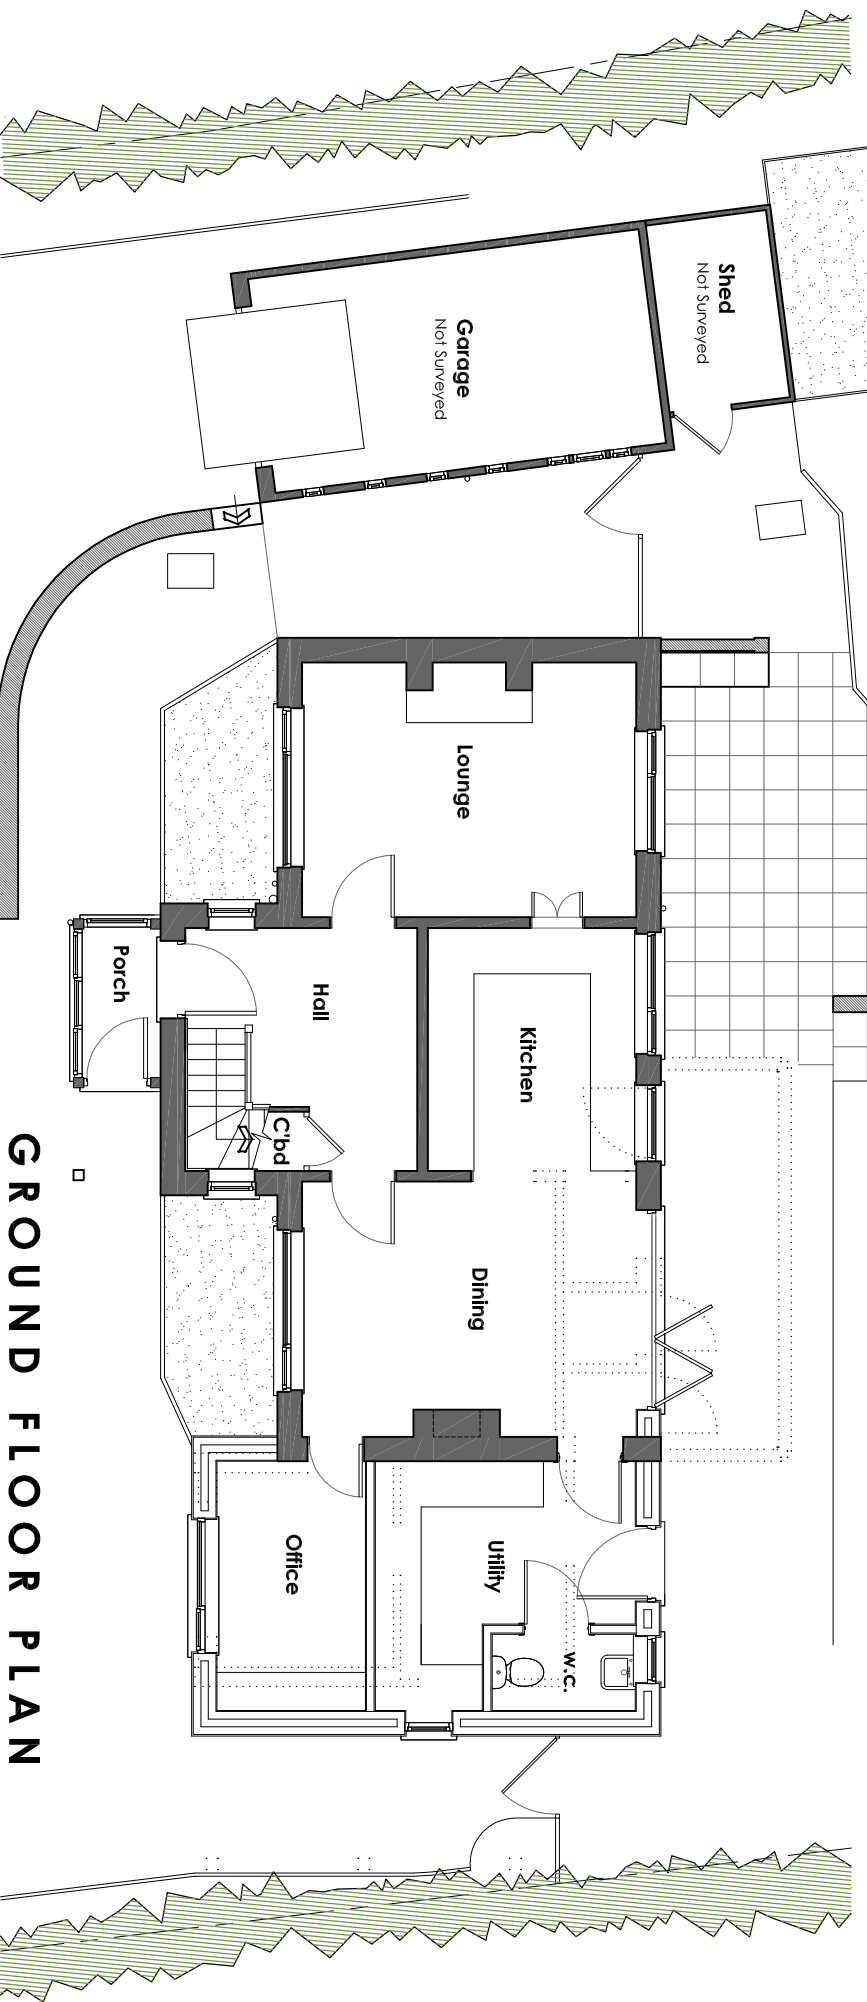



**PLANNING**

This is a planning drawing and is not sufficiently detailed for pricing purposes

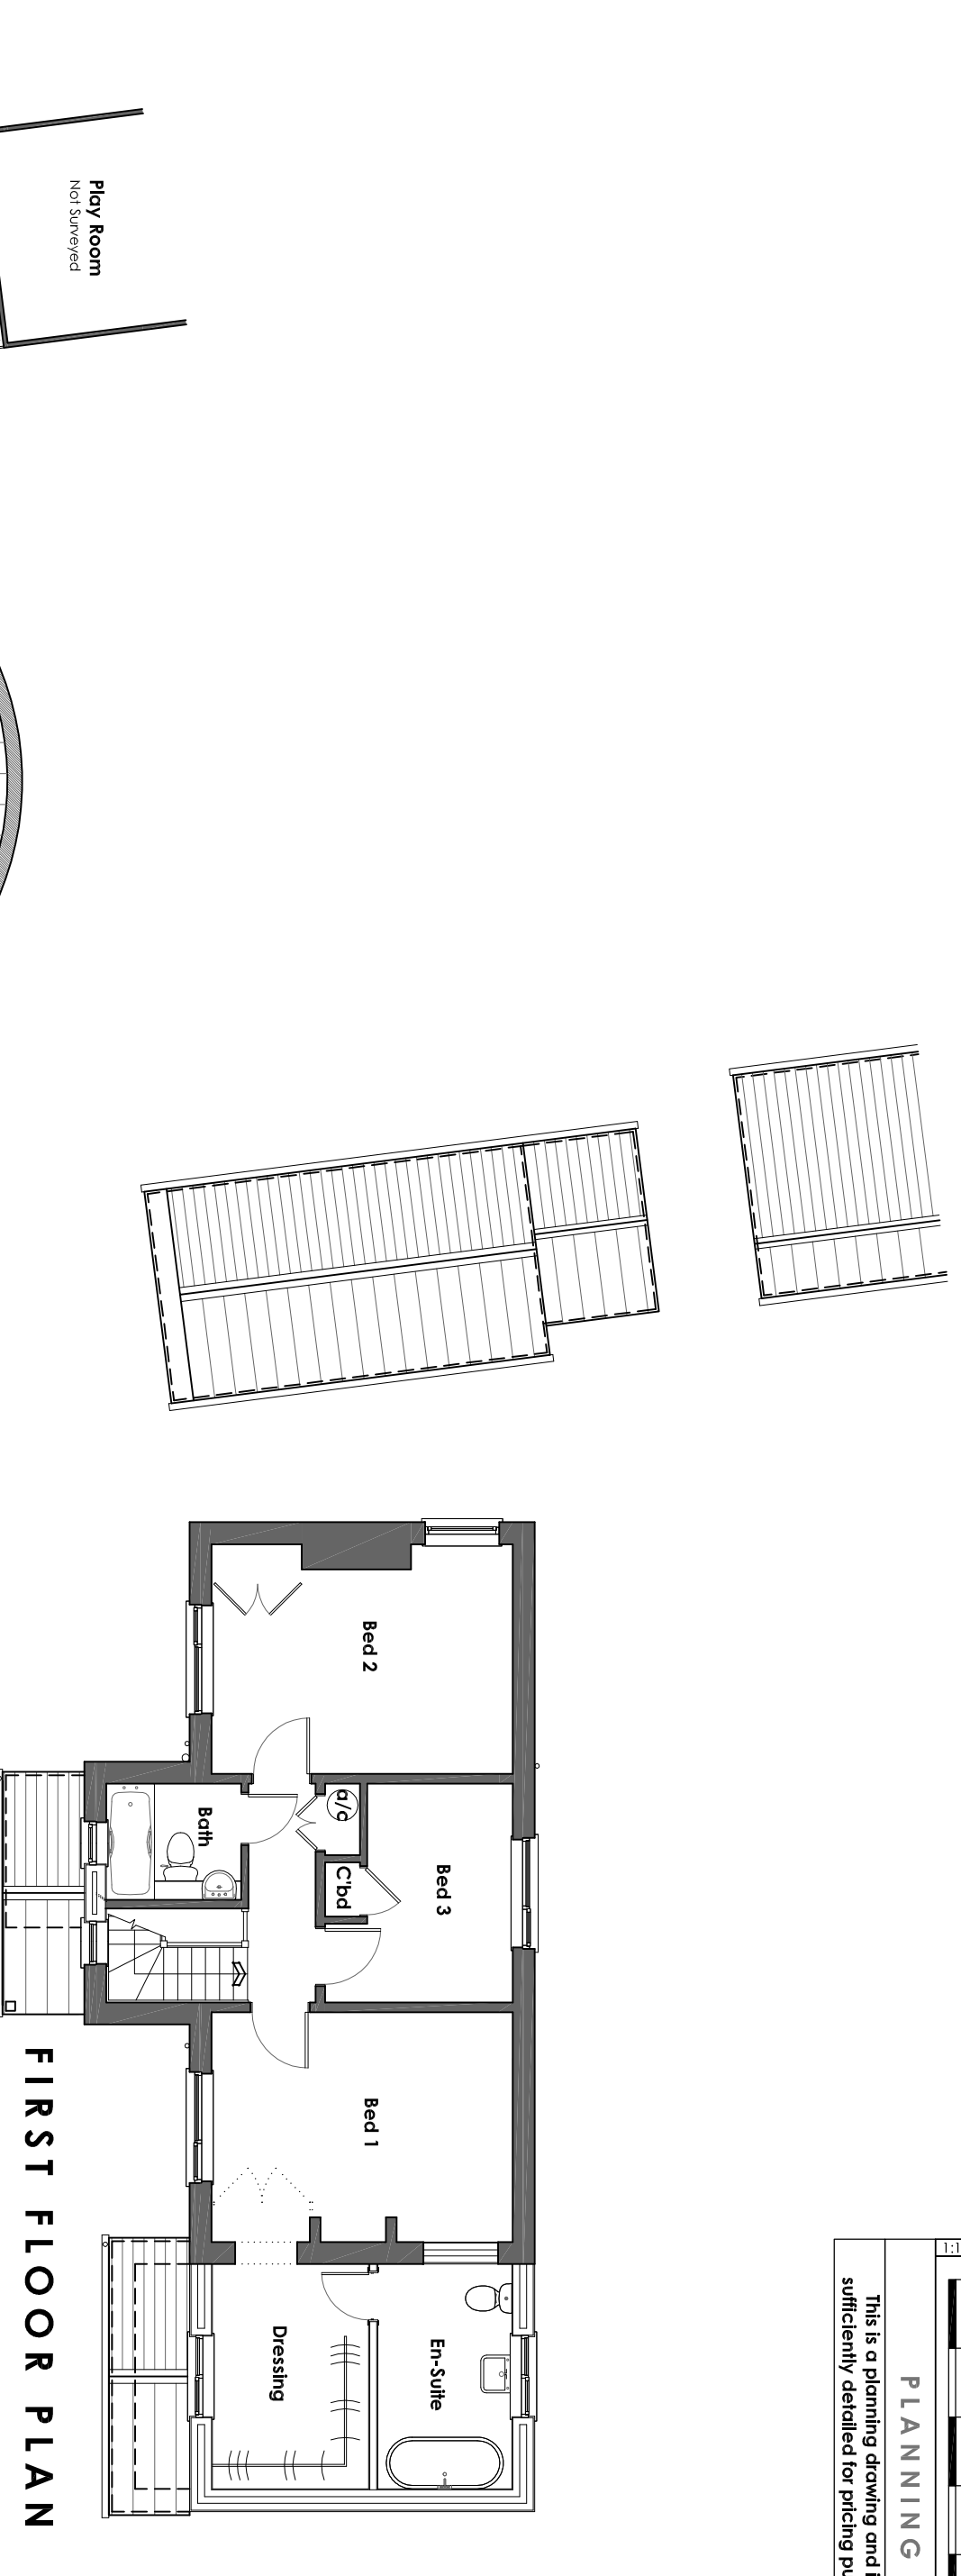

**GROUND FLOOR PLAN**

**FIRST FLOOR PLAN**

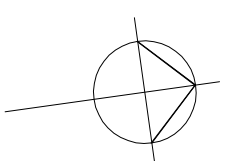

Rev	Date	Description
A	Jan 21	First Floor Bathroom/ Stairwell windows

**R2A3BC**  
 Robble Roskell Architectural & Building Consultants Ltd  
 T 01208 861095 | E office@rabc.co.uk | W www.rabc.co.uk  
 Unit 3 Whitehart Yard, Hogshill Street, Beaminster, Dorset DT8 3AE

**ALTERATIONS & EXTENSION**  
 of  
 26 CLAY LANE,  
 BEAMINSTER, DT8 3BX  
 for  
 Mr & Mrs M WALSH

**PROPOSED FLOOR PLANS**  
 Scale 1:100 Date Nov '20 Drawn by SEM

**20/085/04 Rev A**

Drawn to stated scale for purposes of Planning application. Building Regs submission and estimating. Selling out to be agreed on site and all critical dimensions checked