
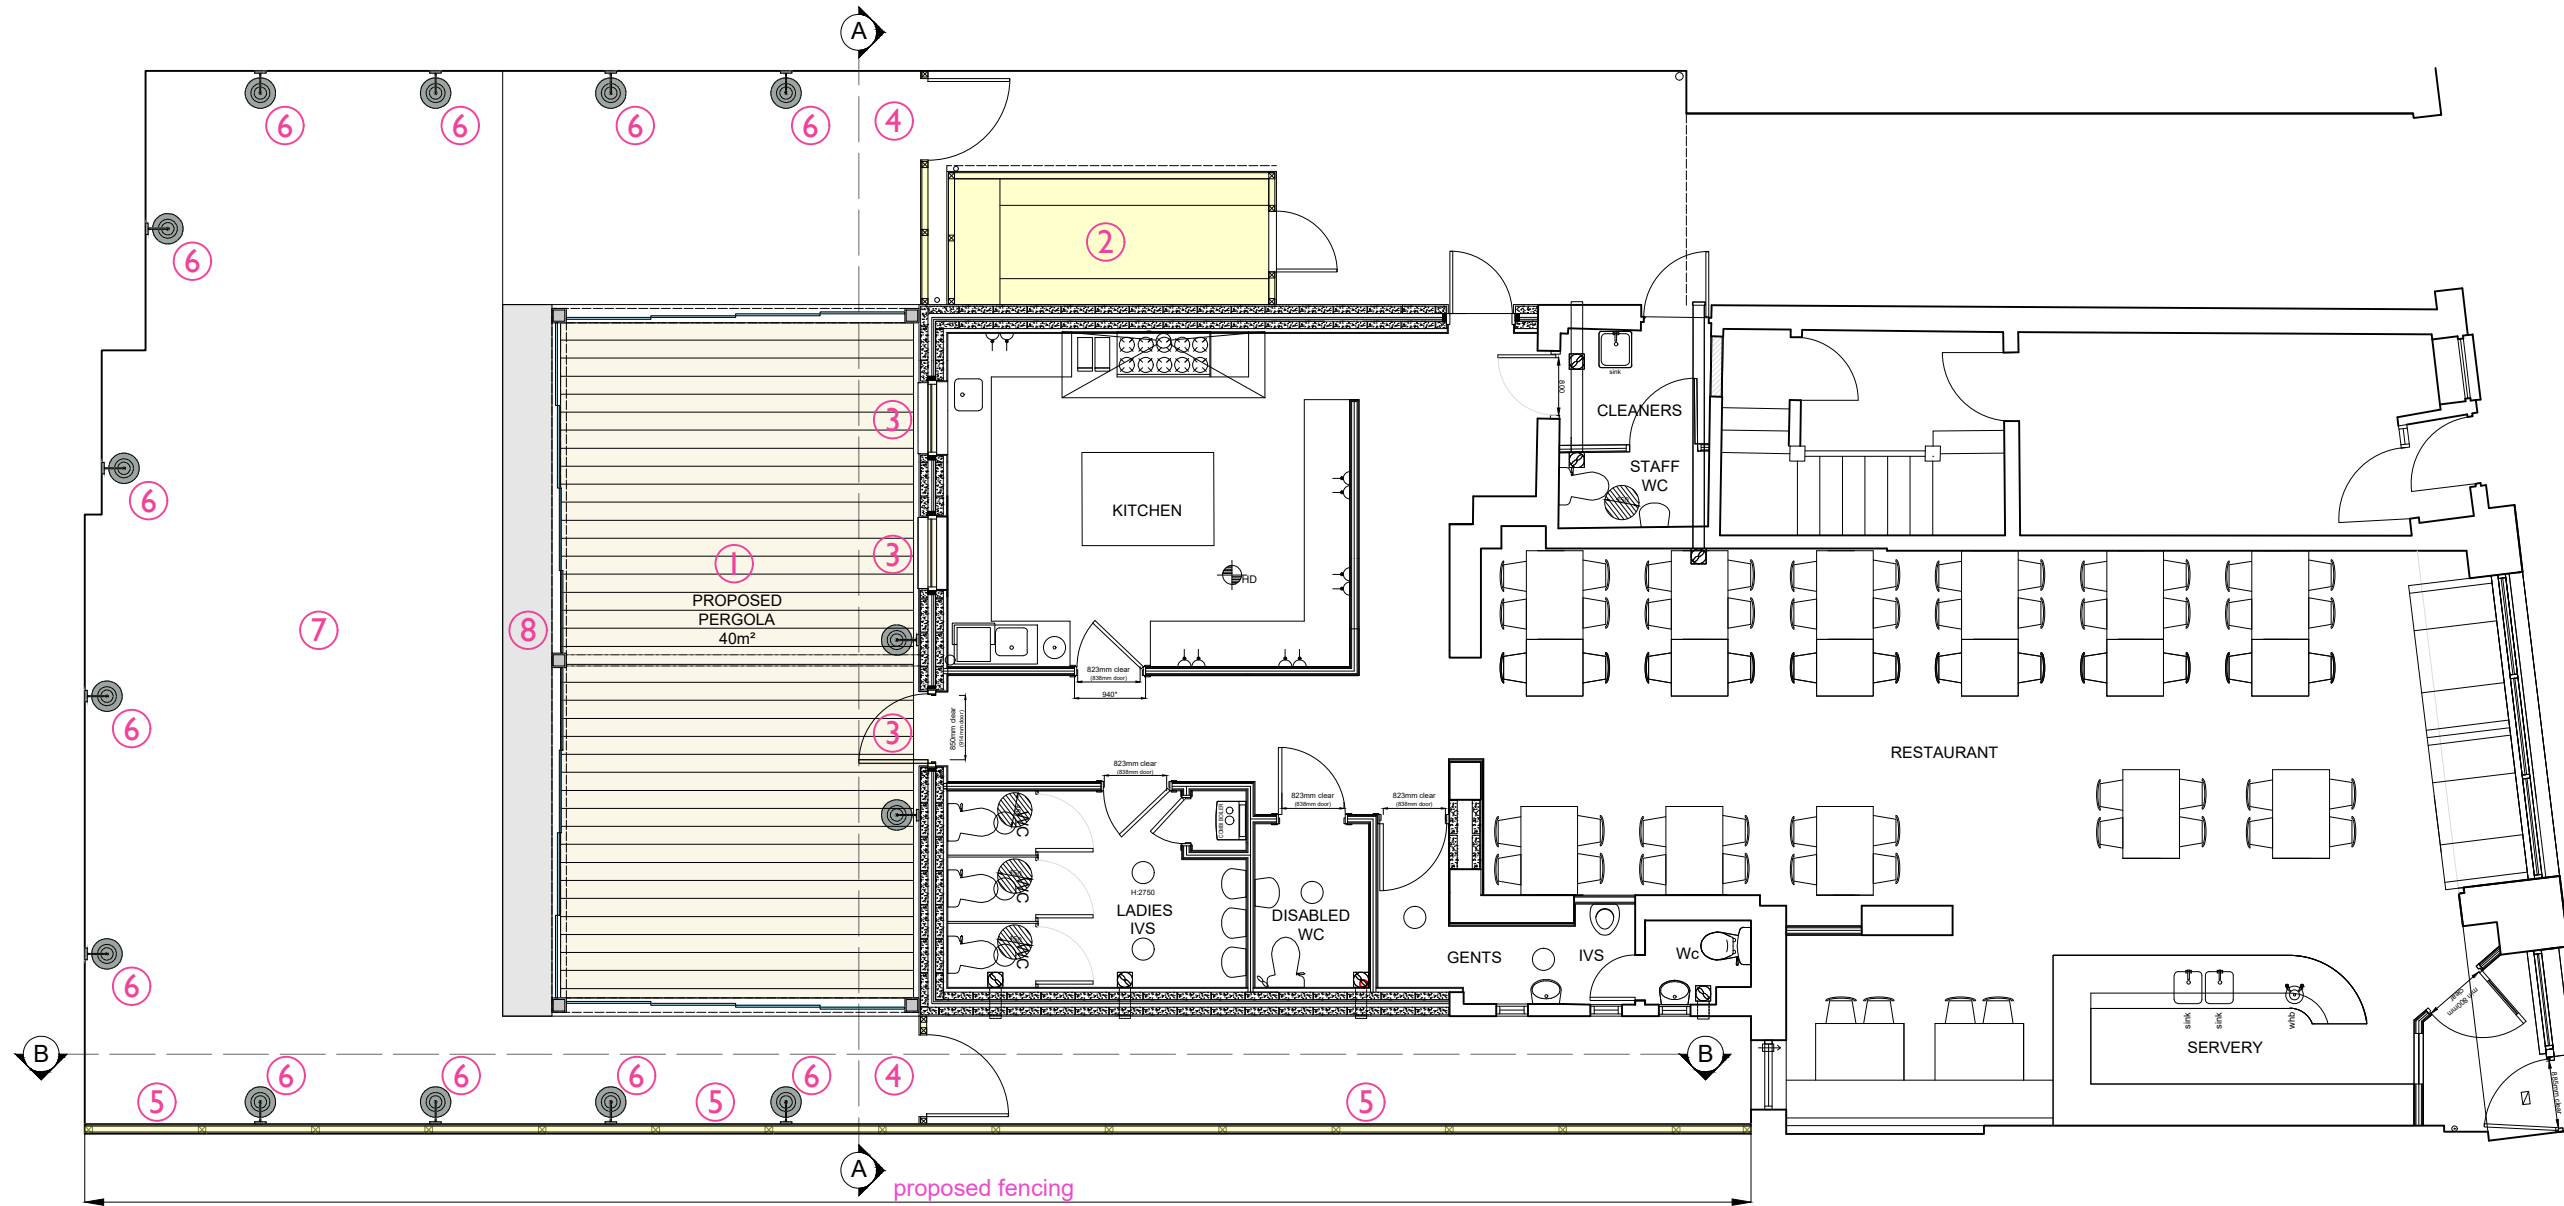


1. proposed pergola
2. proposed timber shed (works completed)
3. proposed dark grey PVC windows, door and external elevation painted dark grey see drg 10072 04 (works completed)
4. timber gates and fencing painted dark grey (works completed)
5. timber fencing adjacent to boundary (works completed)
6. external lighting see drg. 10072 05 (works completed)
7. proposed gravel (works completed)
8. proposed concrete hardstanding (works completed)

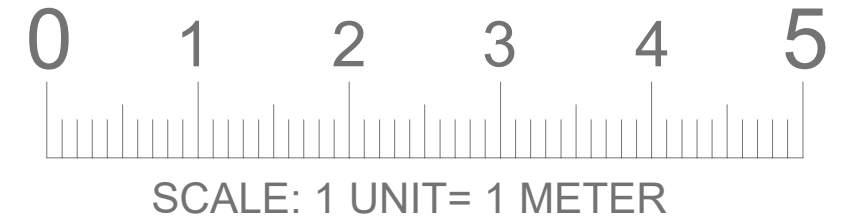

PROPOSED SITE PLAN
1:100 SCALE

rev	date	details	by	rev	date	details	by

THIS DRAWING WAS PREPARED TO OBTAIN BUILDING CONTROL AND/OR PLANNING PERMISSION AND CAN ONLY BE USED AS A WORKING DRAWING WITH PERMISSION FROM FORMAT BUILDING DESIGN.

THIS OFFICE'S LIABILITY ENDS UPON THE RECEIPT OF A DECISION FROM BUILDING CONTROL AND/OR THE PLANNING DEPARTMENT.

THIS DRAWING IS NOT TO BE REPRODUCED WITHOUT PERMISSION.

CONTRACTOR NOT TO DEVIATE FROM THE APPROVED DRAWING WITHOUT INFORMING FORMAT DESIGN.

ALL SIZES AND DIMENSIONS TO BE VERIFIED ON SITE BY CONTRACTOR AND MANUFACTURER.

SERVICES OFFERED:

MEASURED SURVEYS
PLANNING CONSULTANTS
FEASIBILITY STUDIES
NEW BUILDS

PLANNING APPLICATIONS
LISTED BUILDING APPLICATIONS
BUILDING WARRANT APPLICATIONS
LIQUOR LICENCING DRAWINGS
DEED PLANS

drawing title: proposed site plan	scale: @A3
job title: 40 Main Street, Gullane	drawing no: 10072 03
client: L Crolla	date: 16.10.2020
status: PLANNING PERMISSION	drawn: SK

format DESIGN

FADADS Limited
Holyrood Business Park 146 Duddingston Road West Edinburgh EH16 4AP

Tel: 0131 661 7666
Fax: 0131 659 6033
Email: formatdesign@aol.com
Web: www.formatbuildingdesign.com