

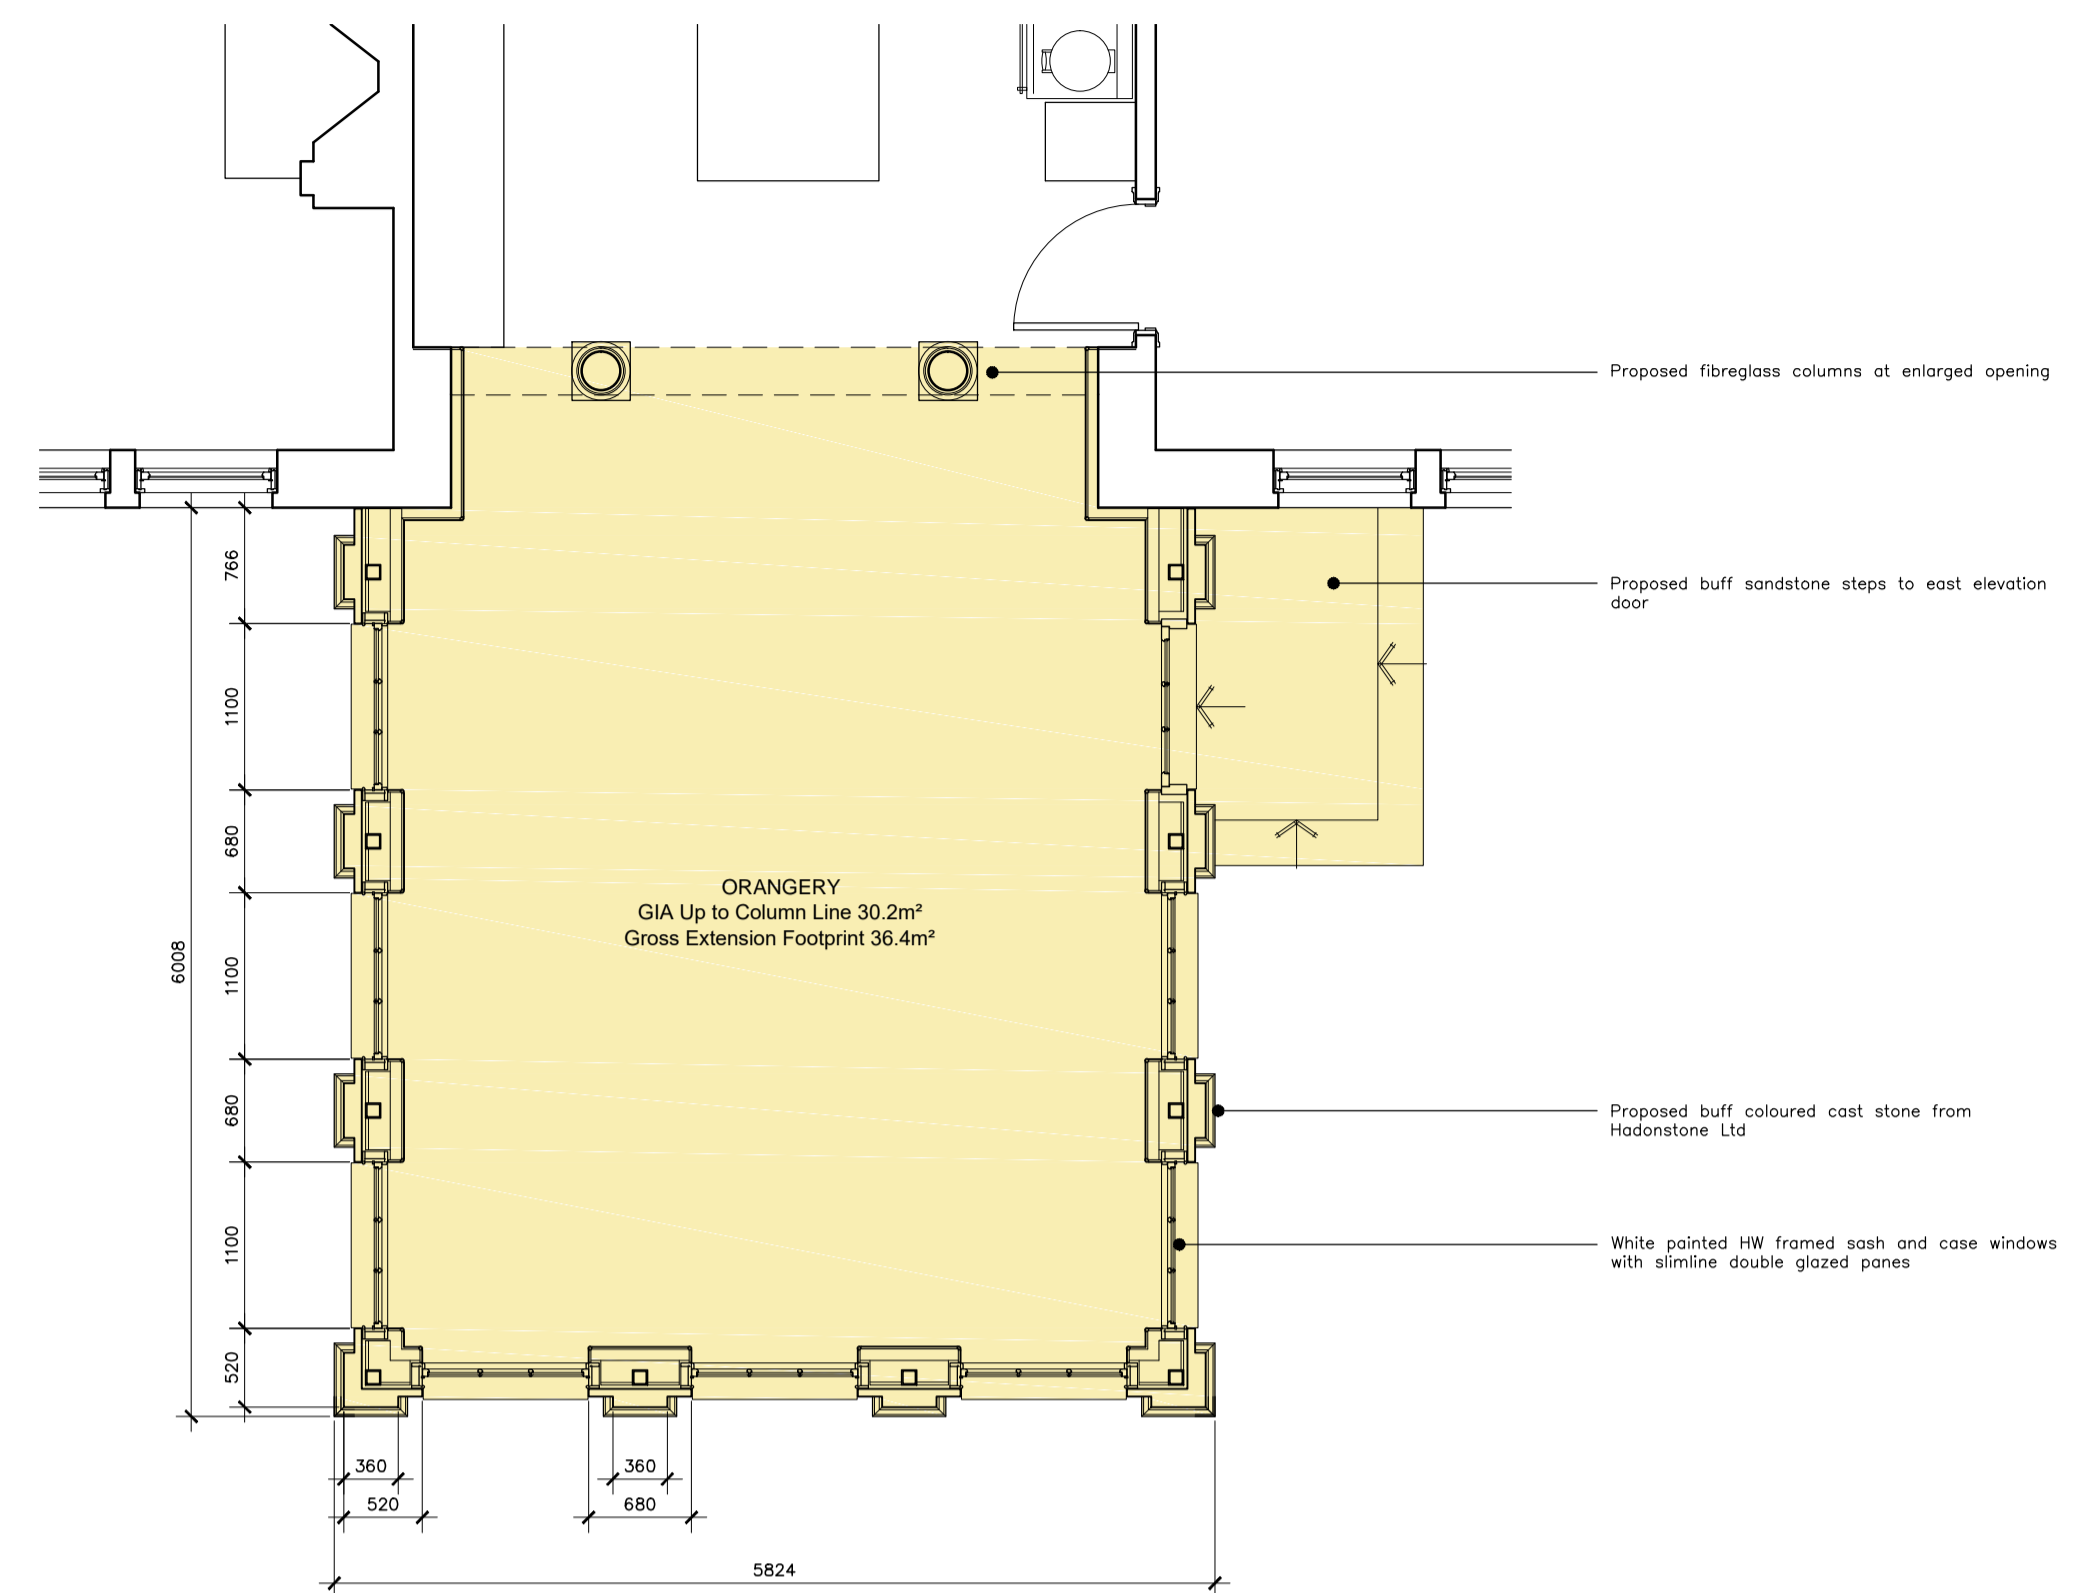




PROPOSED GROUND FLOOR PLAN (1:100)

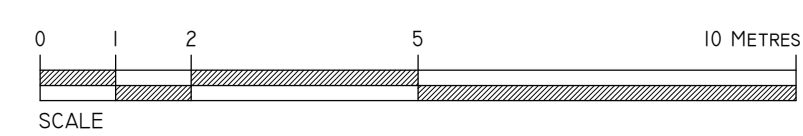

PROPOSED ORANGERY FLOOR PLAN (1:50)

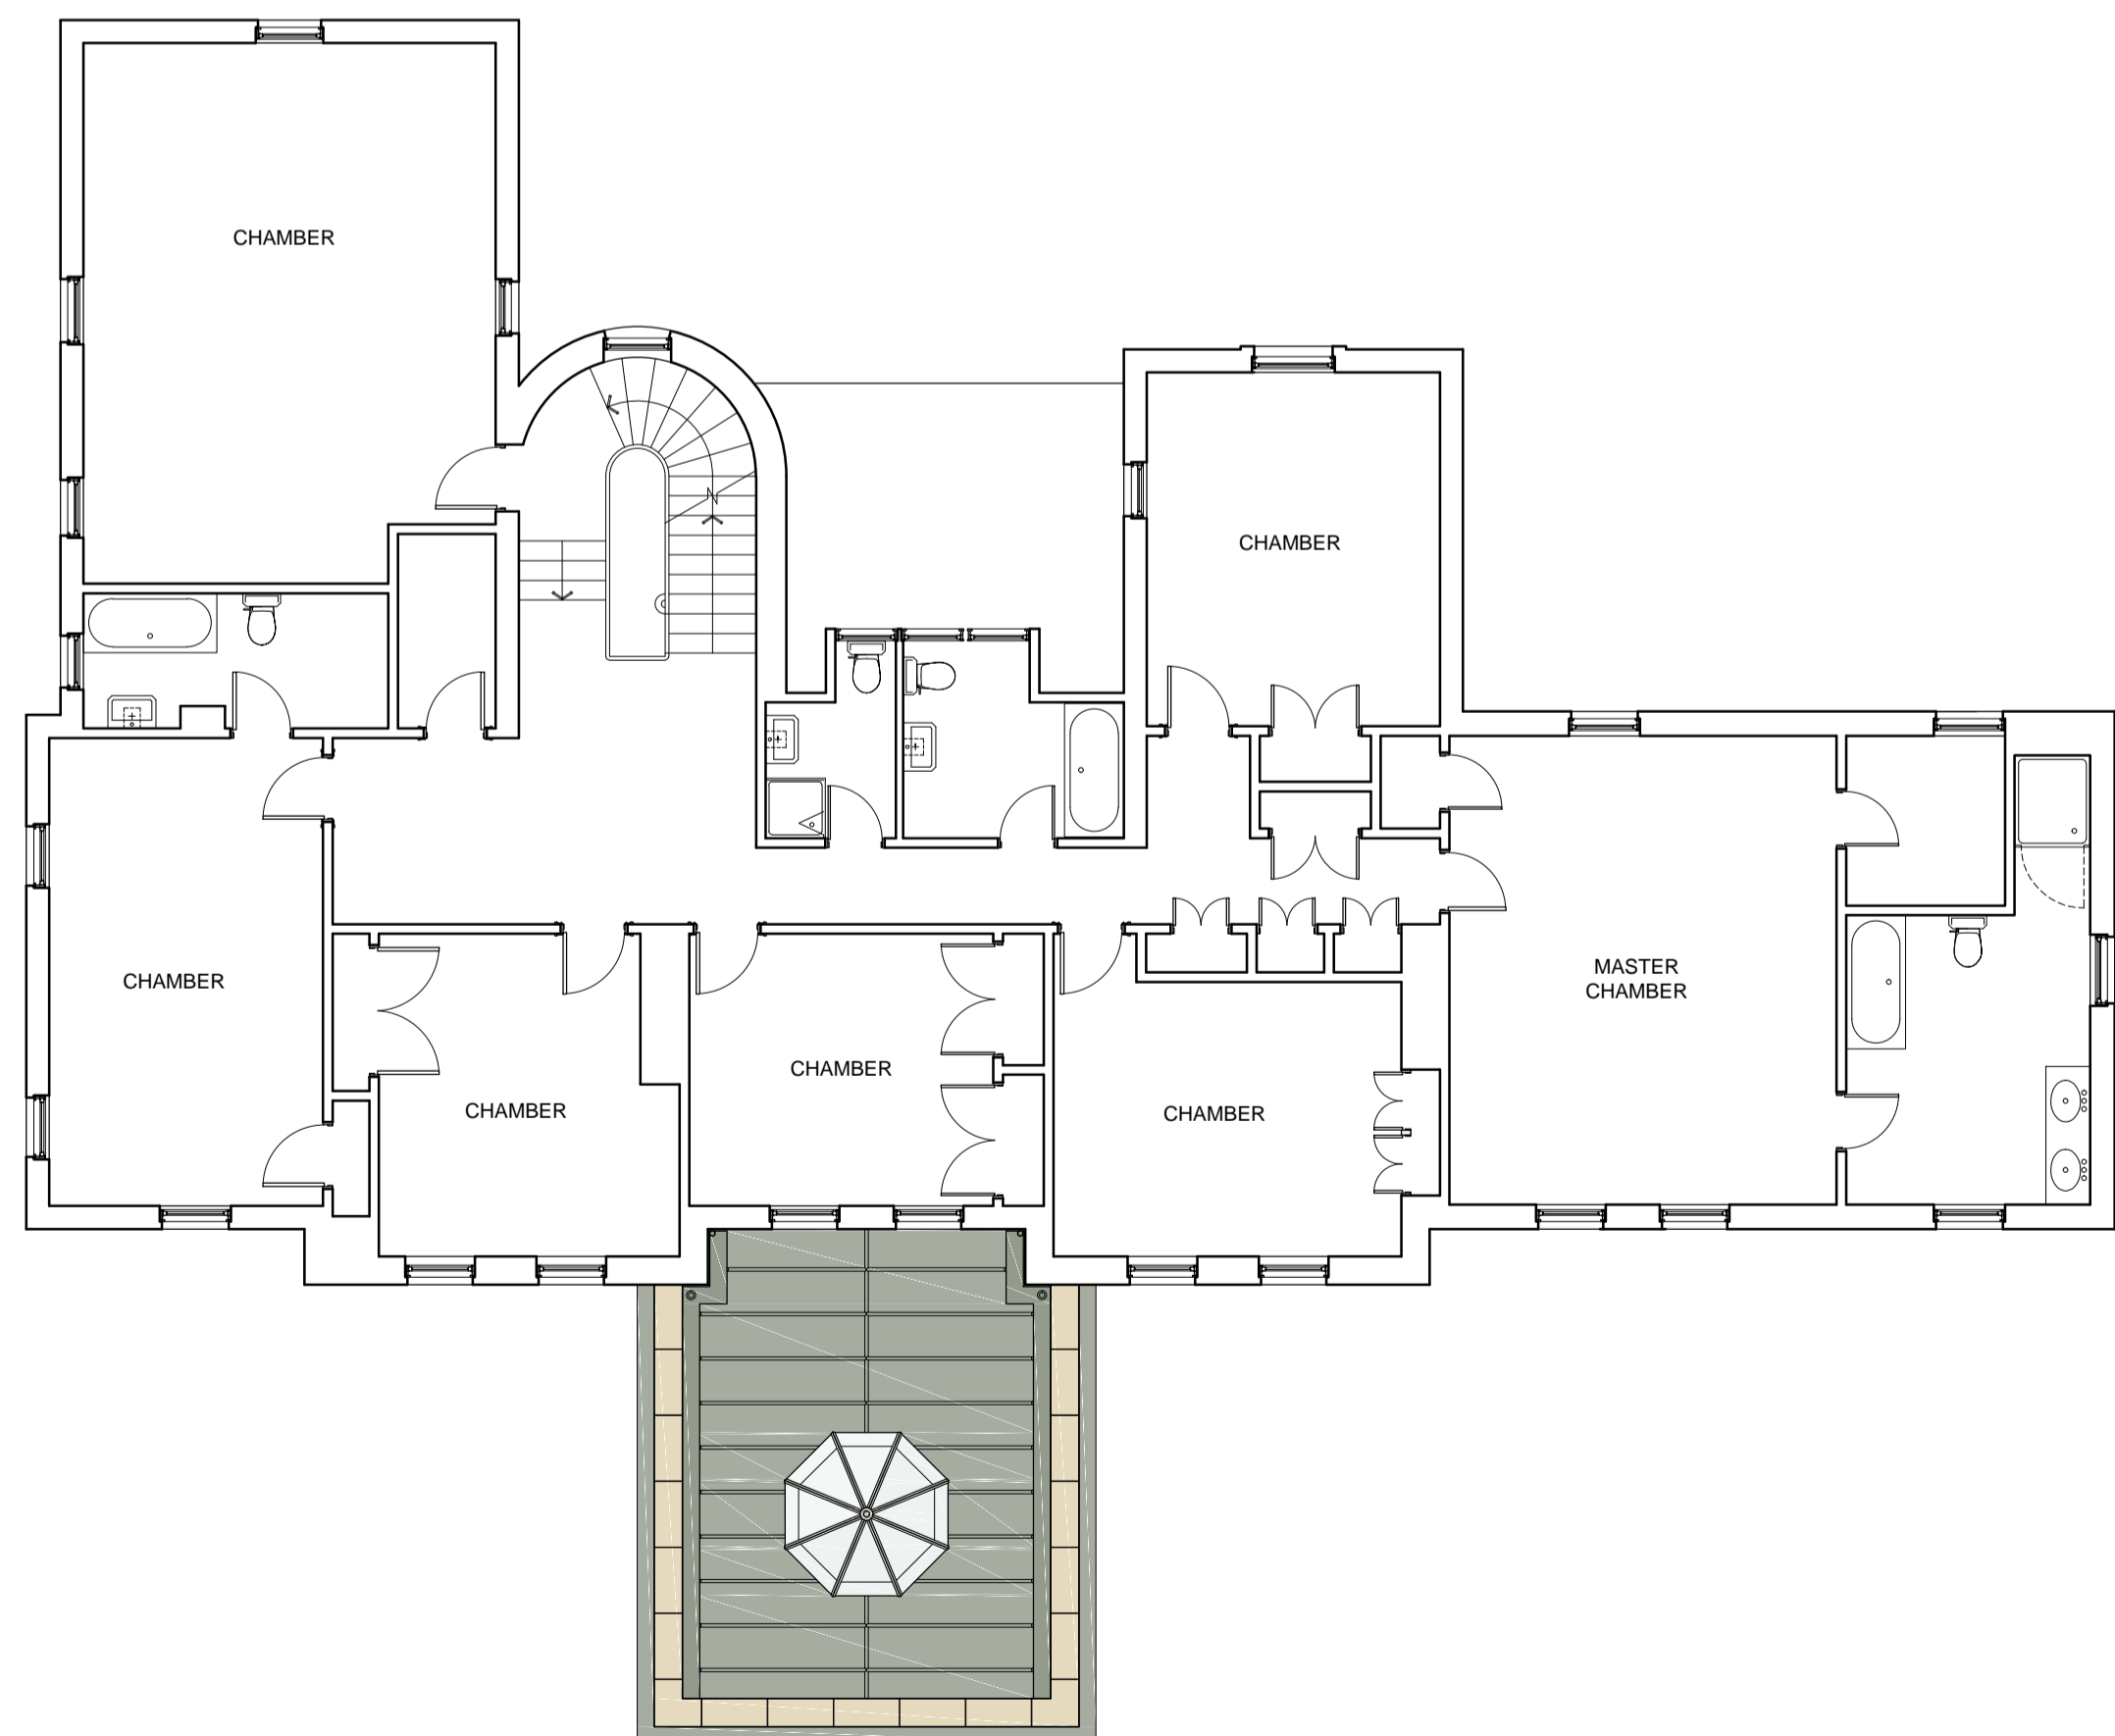

PROPOSED FIRST FLOOR PLAN (1:100)

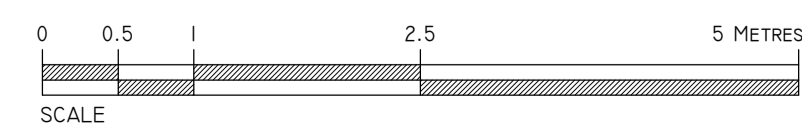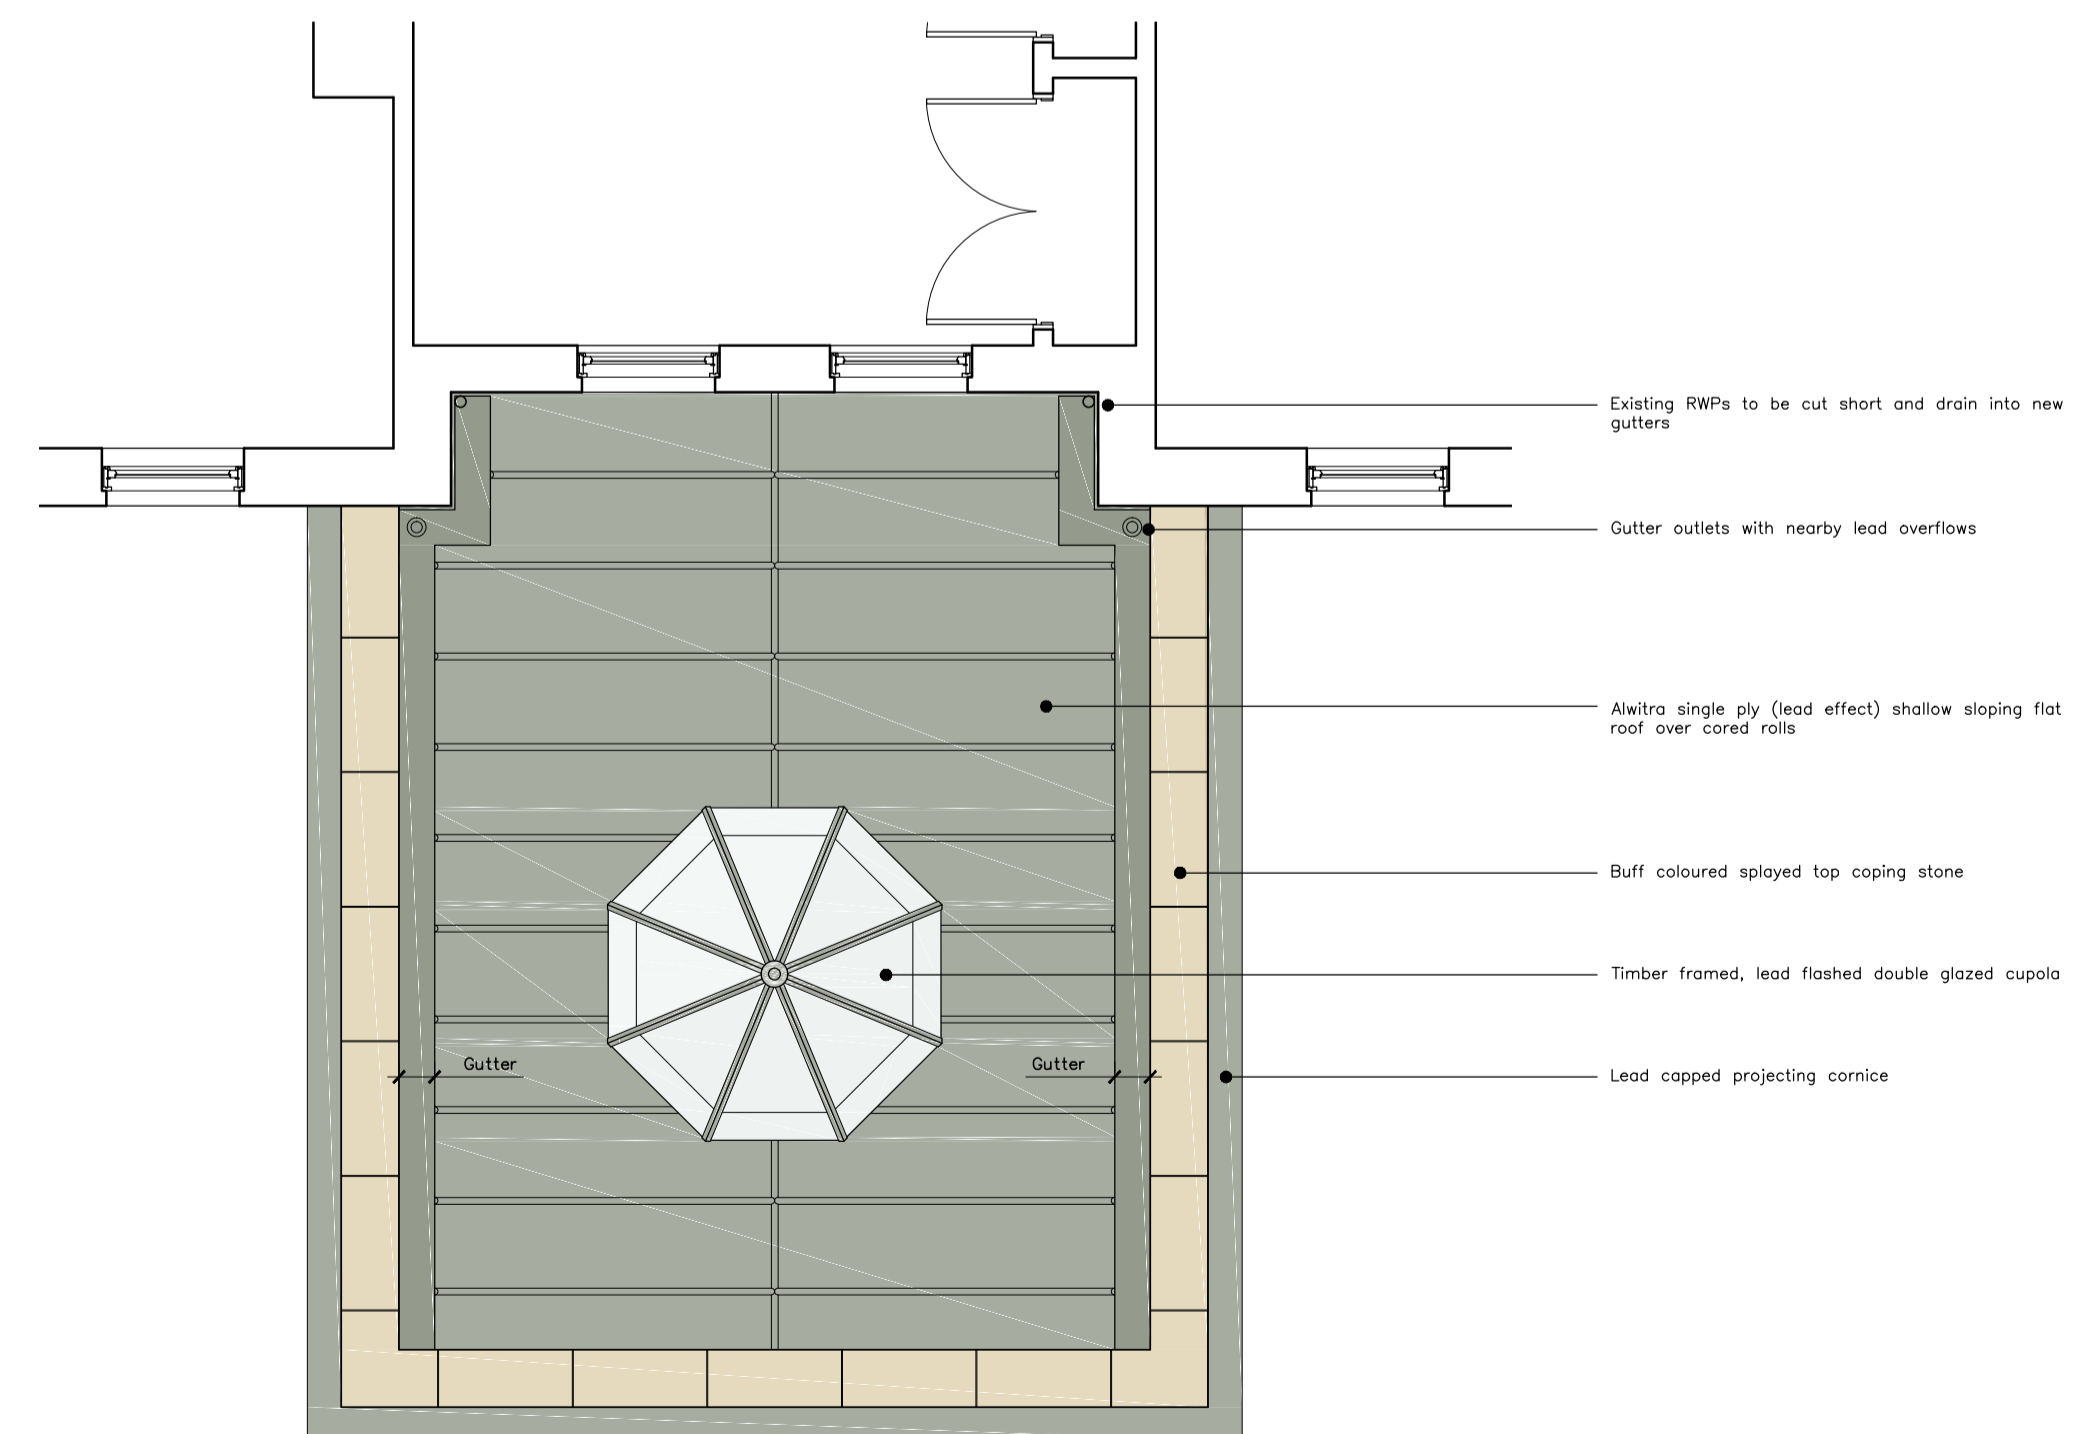

PROPOSED ORANGERY ROOF PLAN (1:50)

GENERAL DRAWING NOTES
 1. Do not scale off this drawing: All dimensions are in millimetres unless otherwise stated.
 2. This drawing is to be read in conjunction with all relevant Architectural, Interior, Civil, Structural and Service Engineer's drawings and specifications.
 3. The contents of this drawing remains the intellectual property of J A Leask Architects Ltd and must not be reproduced or altered without the permission of the copyright holder.

PROJECT SPECIFIC NOTES

Revision/Date	Description	By
A Jan 21	Minor column to window proportion adjustments	MDK
B Jan 21	Drawing amended to show proposed floor plans only (elevations moved to (3)01), Orangery roof plan added	MDK

LEASK Architects

The Tech Shed, Humble, EH36 5PJ
 T: 0131 6775000 W: www.leaskarchitects.co.uk E: admin@leaskarchitects.co.uk

Client Mr and Mrs Dalrymple			
Project Quarryford House, Gifford, East Lothian, EH41 4PL			
Drawing Title Proposed Ground and First Floor Plans			
Scale Various @ A1	Date Jan 21	Drawn by MDK	Checked by DM
Job No. GIF 2039	Drawing No. (2)01	Revision B	Issued for -
Copyright © 2021 J A Leask Architects Ltd			