





# GROUND FLOOR PLAN

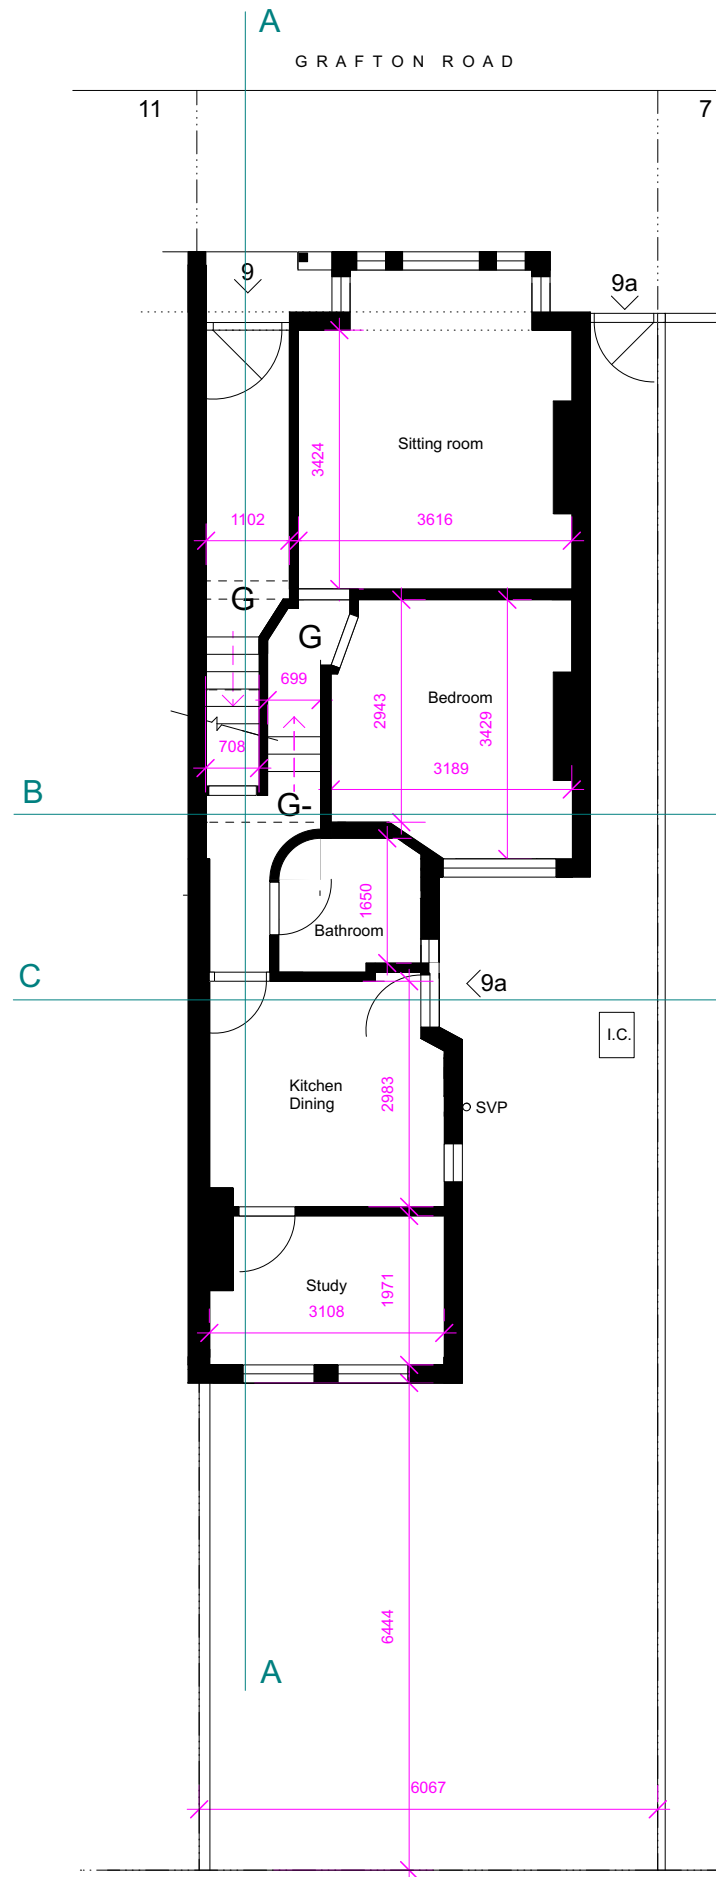

# FIRST FLOOR PLAN

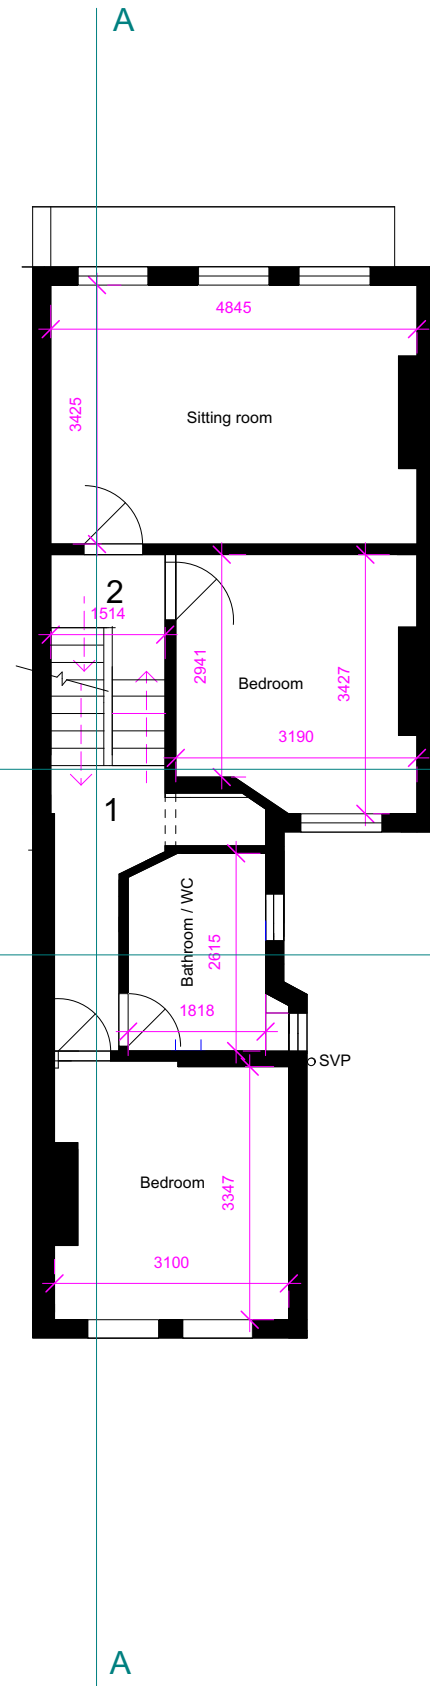

**EXISTING**  
**PROPOSED**

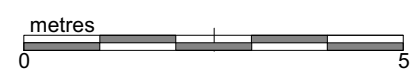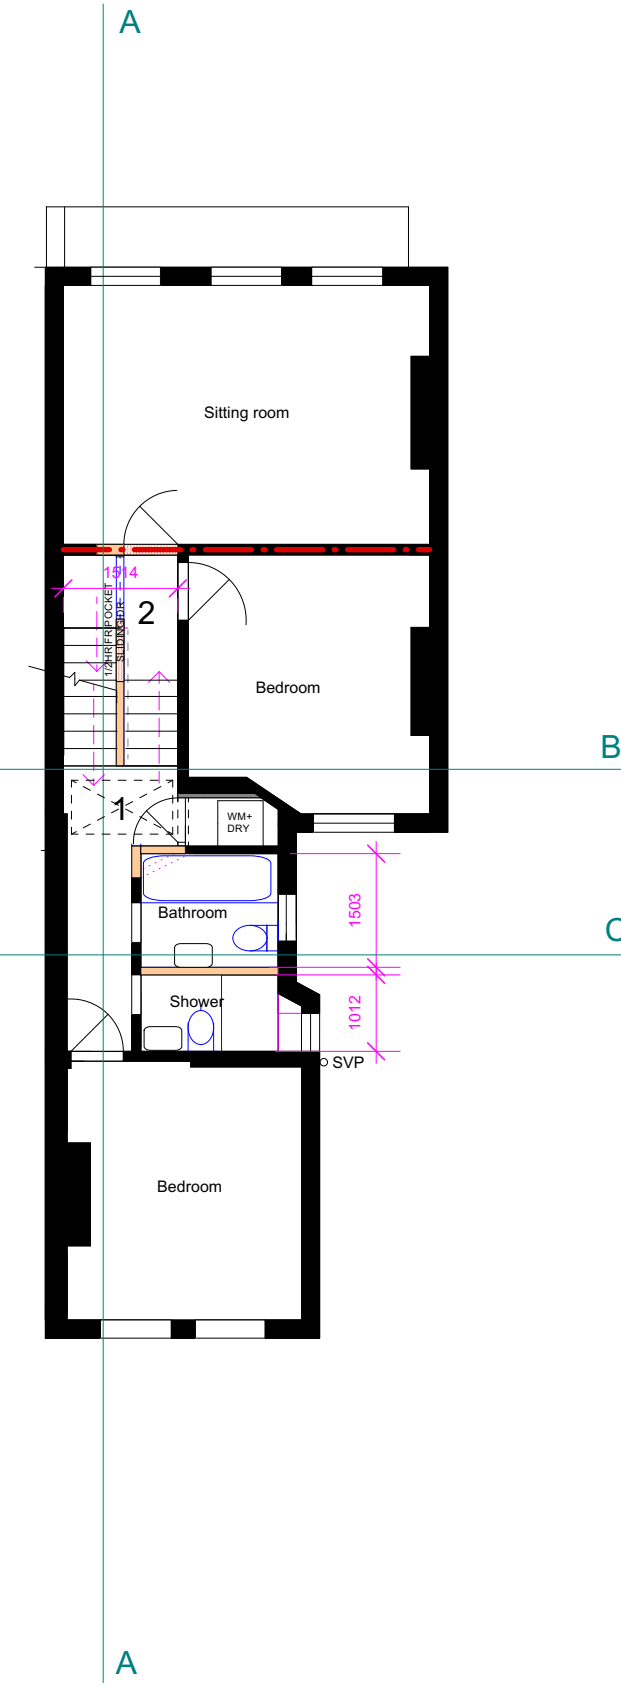

**NOTES**  
Copyright retained by the designer. No implied warranty is given. The designer shall not be responsible for any errors or omissions. The contractor shall be responsible for checking all dimensions to be checked on site by contractors and are their responsibility. Check all dimensions of existing and proposed work. All work must comply with relevant B.S. and Building Regs. Builder must ensure he has all the details needed for construction. Structural details are the responsibility of the contractor. The builder is responsible for acquiring any method statements needed.

**revisions**

**drawing set**  
HDMxp Pgff  
HDMxp Psfr  
HDMxp Sabc  
HDMxp L

**David Buckingham Design** 0777 847 1803  
www.dbbd.space mail@dbuckingham.net  
Project Title: Proposed roof conversion and extension to first floor flat  
Location: 9b Grafton Rd. w36pb  
Drawing Plans: Ground + First Floor: Existing + Proposed  
Drwg status: Planning application  
Date: Sept 2020  
Scale: 1:100 @ A3

**HDMg xp Pgff 1.3**