




All work to comply with building regulations and planning consent.  
 Workmanship and materials to comply with British standards and code of practice.  
 Scaled dimensions are approximate, take exact dimensions from site.  
 This drawing was prepared for local authority approval and not as a working drawing.  
**LOCAL AUTHORITY MAY SCALE THE DRAWING**  
 Any deviation from the drawing to be agreed with the local authority.  
 Any queries to be agreed prior to construction.  
 See separate details for Structural engineers calculations.

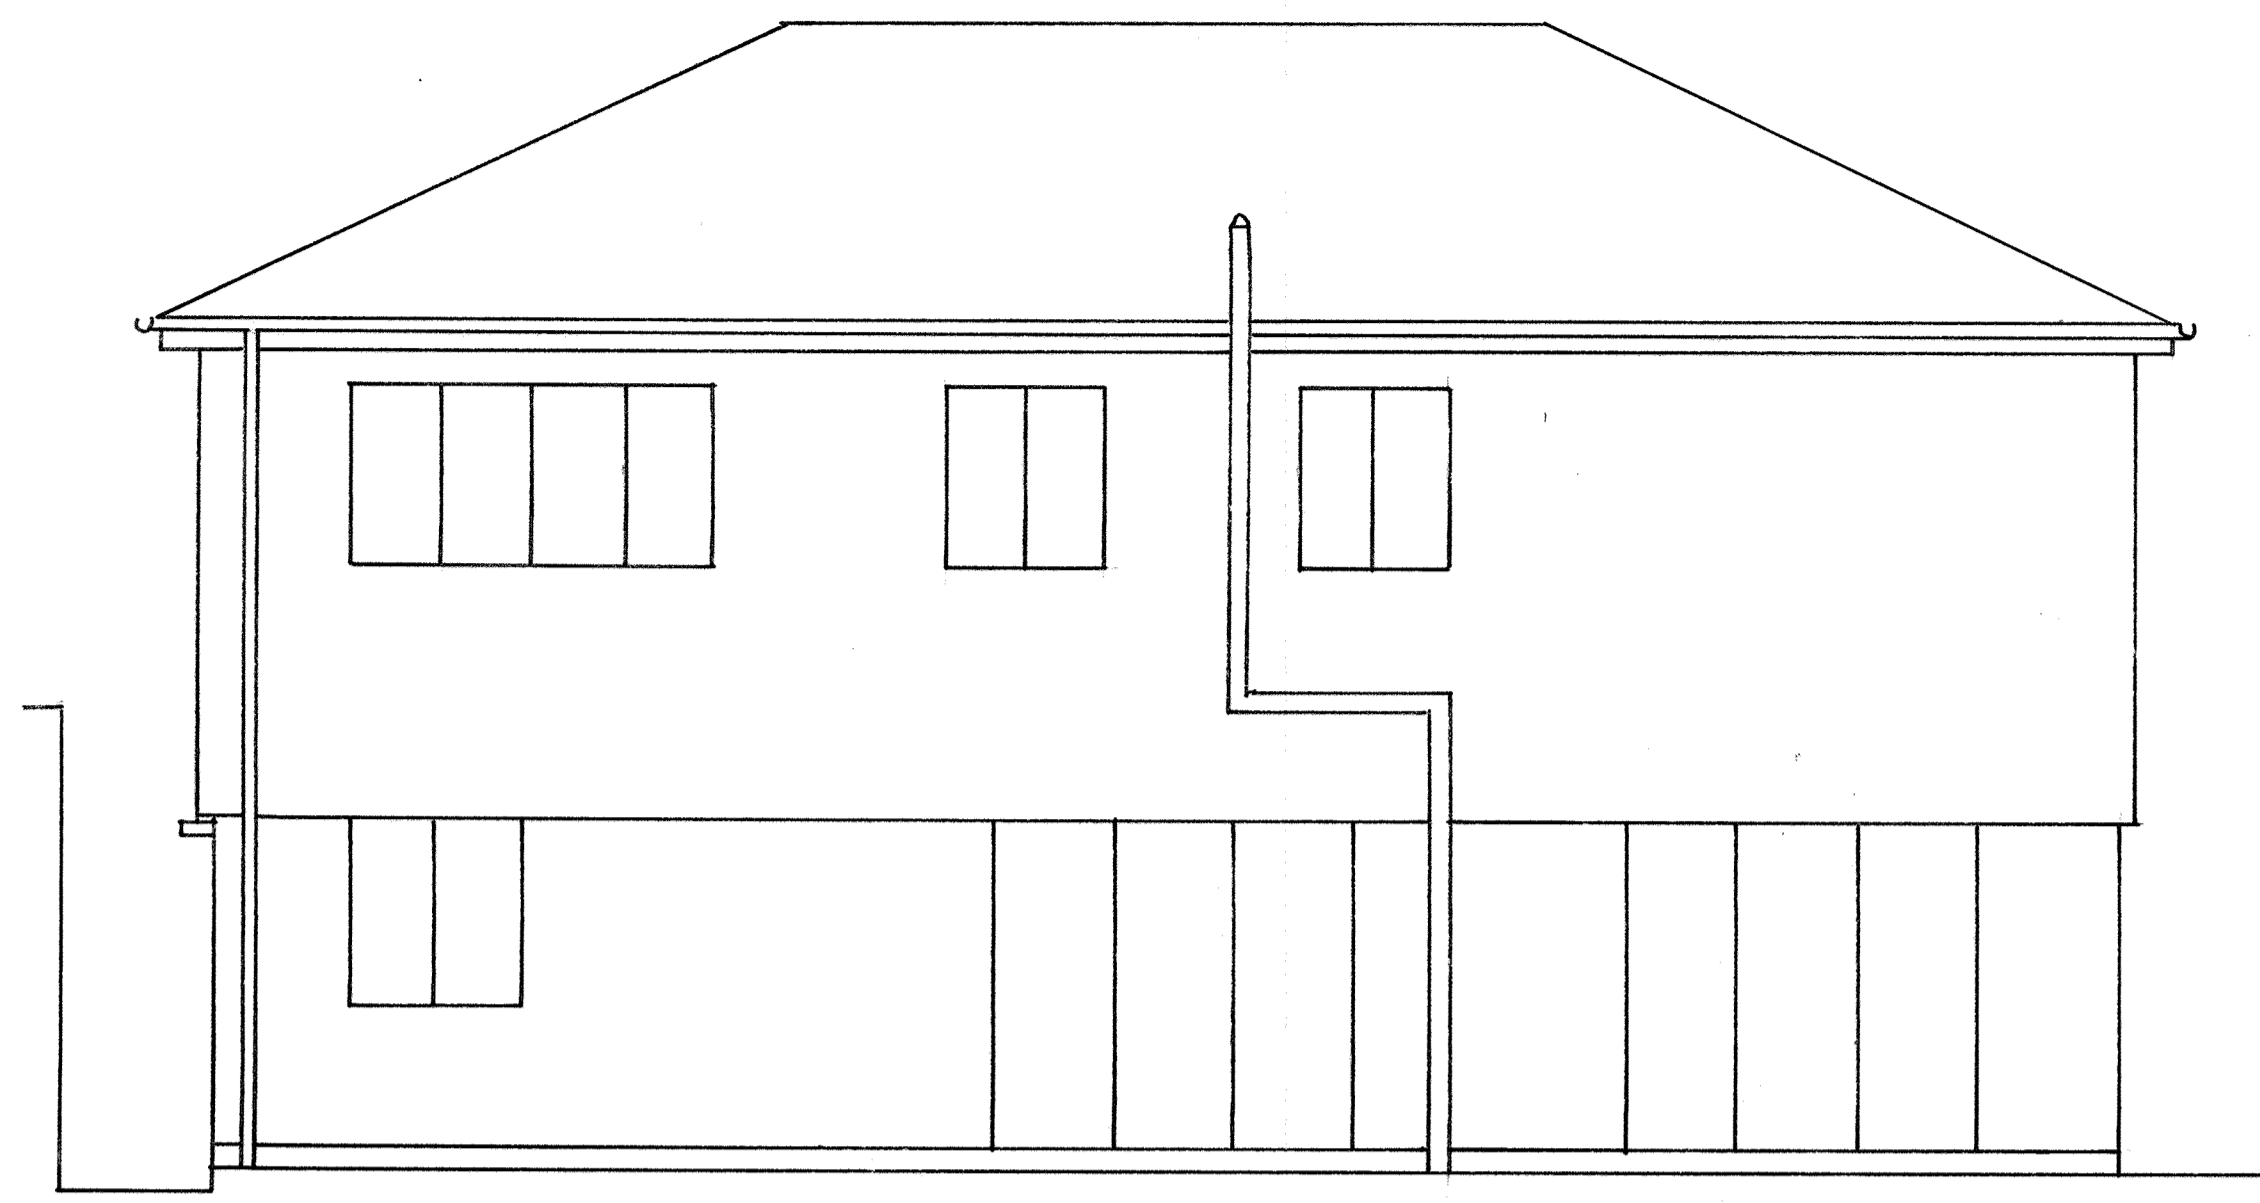


REAR ELEVATION (WEST) 1:50 AT A1

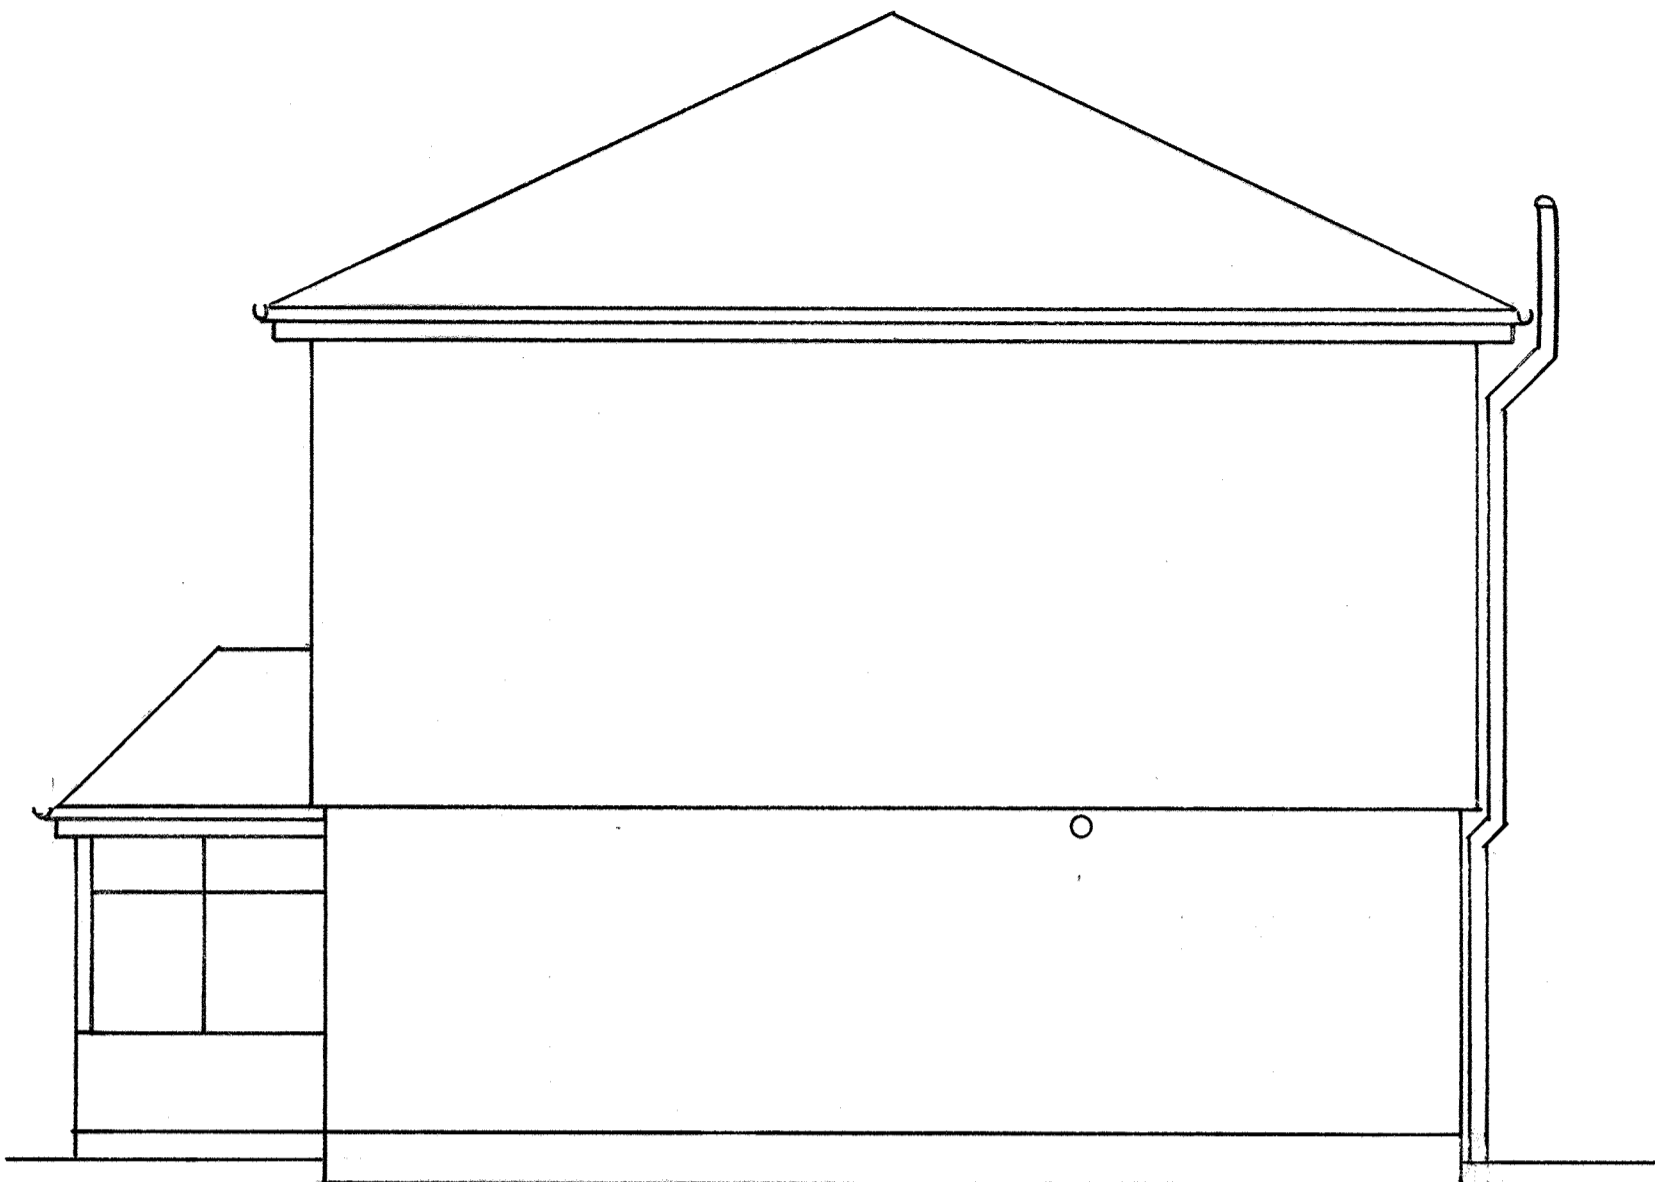



SIDE ELEVATION (NORTH) FROM 152 1:50 AT A1

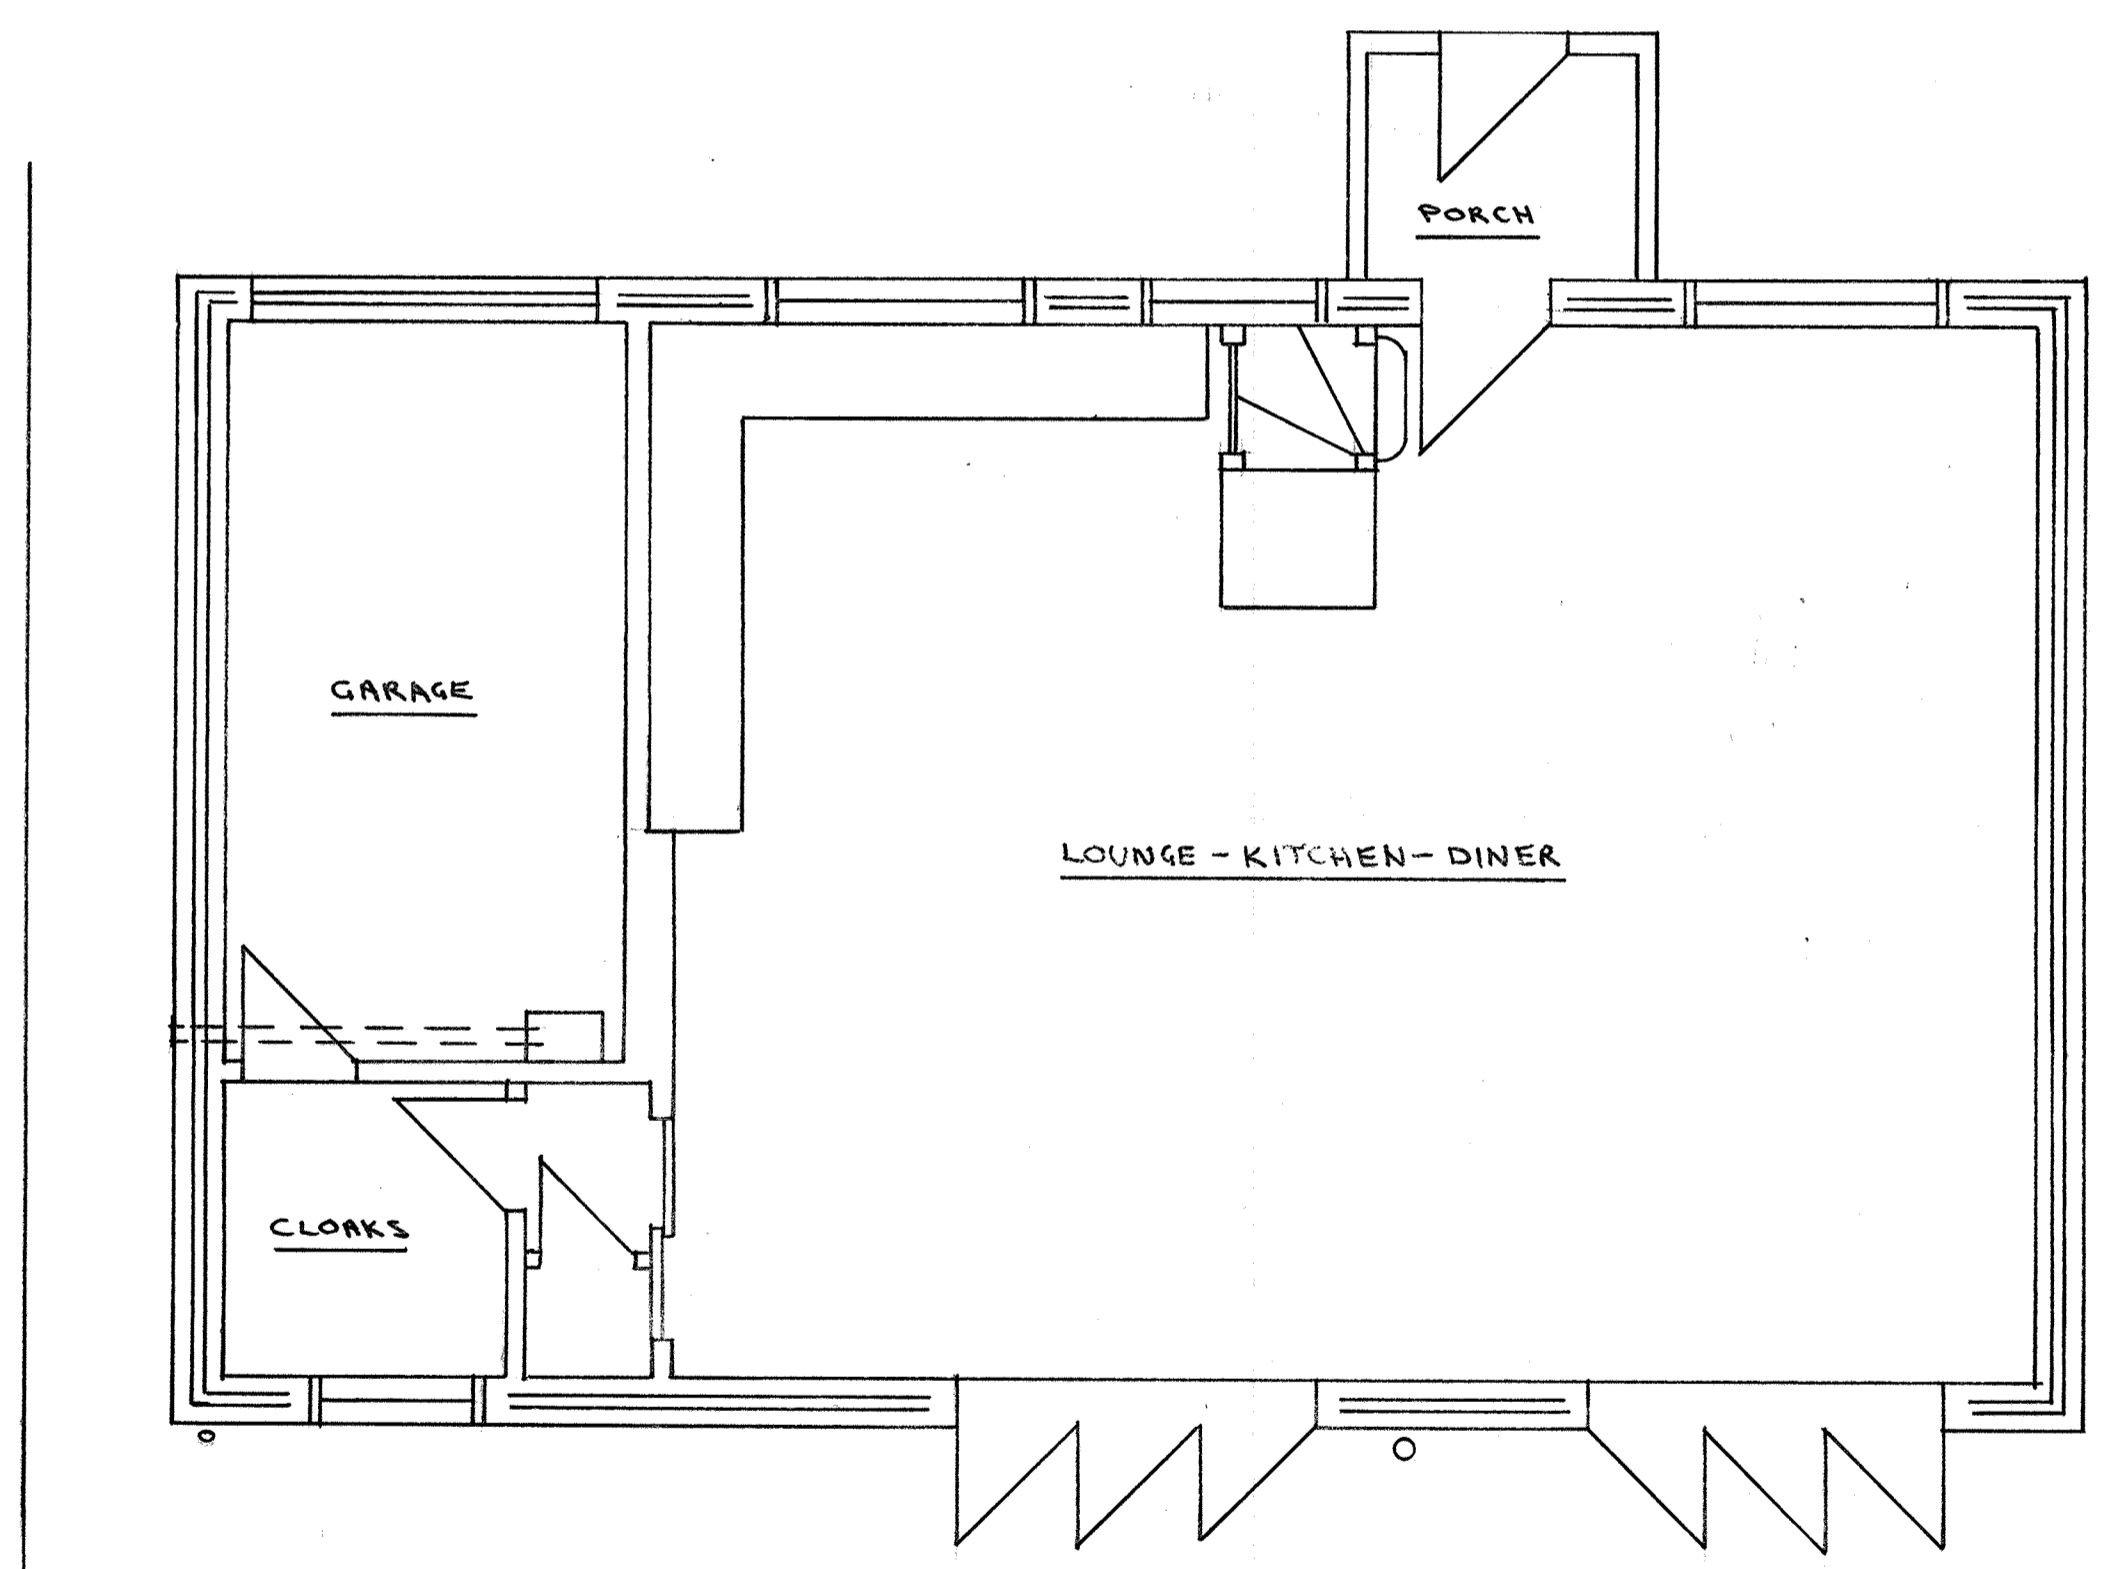

GROUND FLOOR PLAN 1:50 AT A1

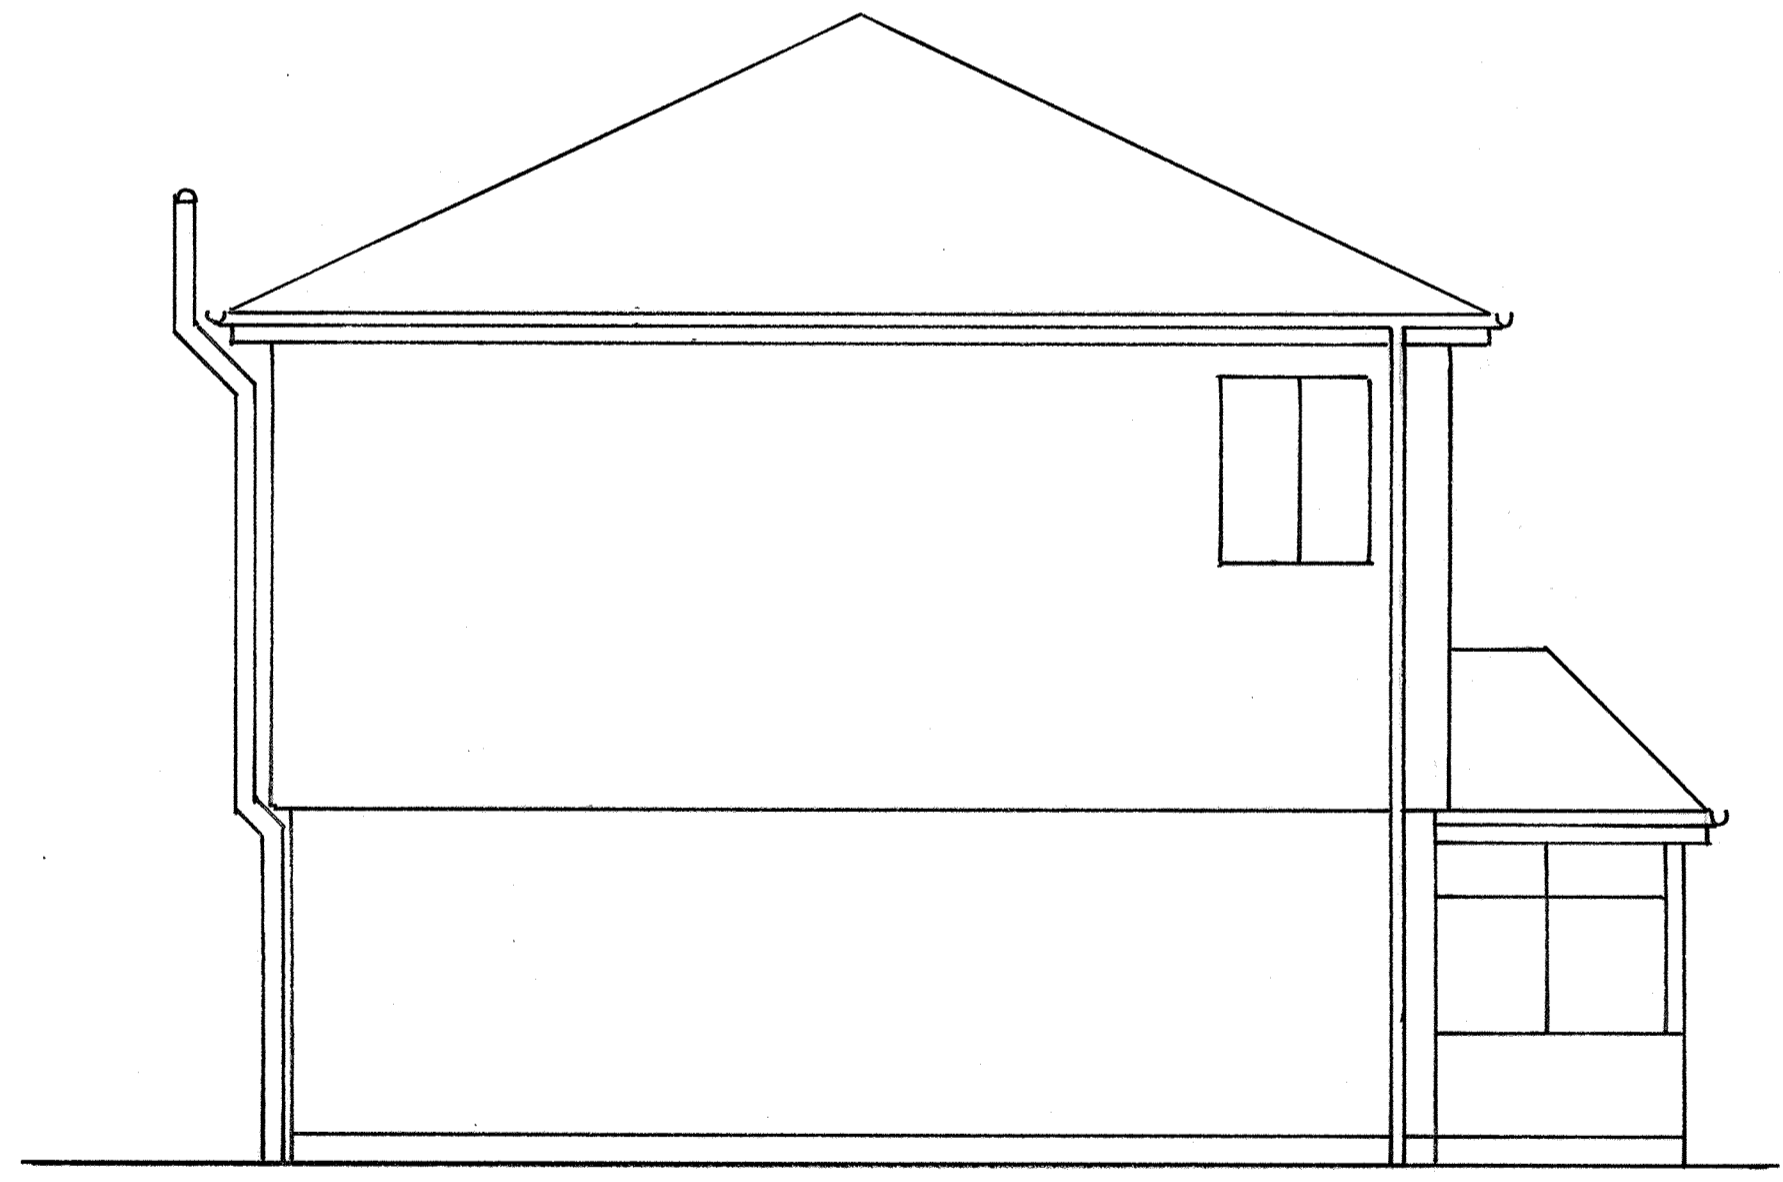

SIDE ELEVATION (SOUTH) FROM 148

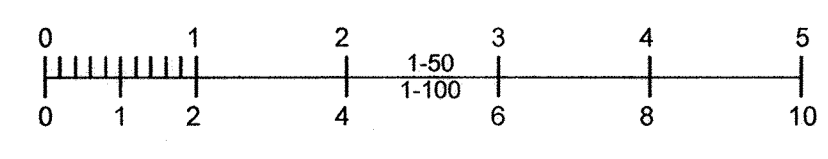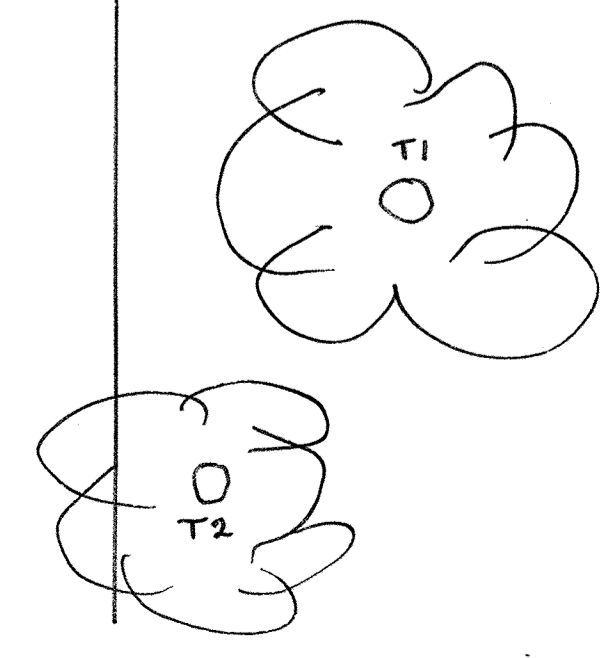

Tony Standing Designs				
Drawing for Domestic Extensions				
Title	EXISTING HOUSE AT 150 WOODLAND AVENUE, HOVE. BN3 6BN.			
Client	MR. R. NAGAMOOTOO.			
Drawn By:	TS	Drawing	C1006-1	Scale
Date	OCT. 20	Revision		AS SHOWN
Mr A J G Standing 4 Coombe Road, Steyning BN44 3LF		Phone: 01903 814151 / 07595 277995		