
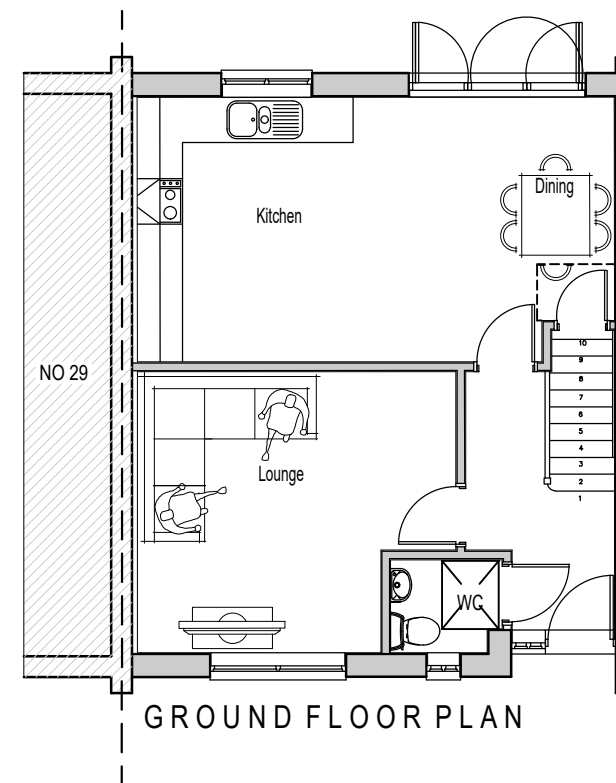
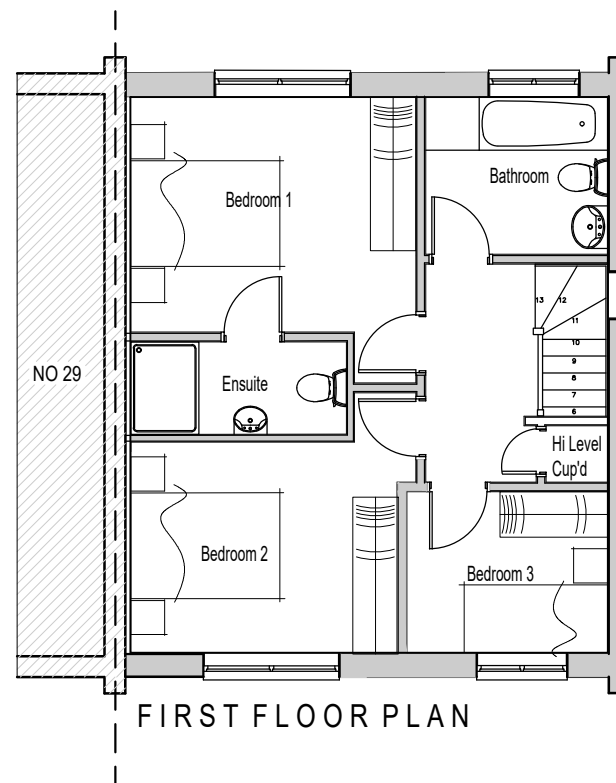
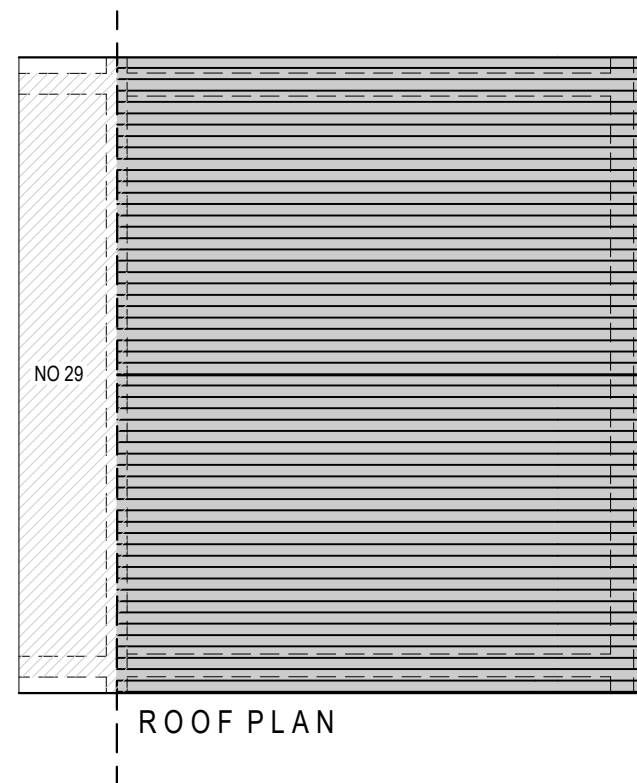


SCALE 1:100 @ A3

NOTE:

THIS DRAWING IS FOR PLANNING PURPOSES ONLY
 THIS DRAWING IS BASED UPON SURVEY INFORMATION
 DRAWN BY OTHERS.
 ALL CRITICAL DIMENSIONS TO BE CHECKED ON SITE.

SCALE BAR

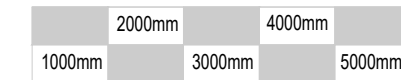

Client
 ACQUEST ESTATES LTD

Project Address
 29 BOLDING HOUSE LANE, WEST END
 WOKING, GU24 9JJ

Drawing Title
 FLOOR/ROOF PLANS
 AS PROPOSED

Project Description
 NEW DWELLING WITHIN
 CURTILAGE OF 29 BOLDING HOUSE LANE

Rev. Date Description

Scale 1:100

Date NOV 2020

Drg.No CDA-289-013

Drawn Checked

Drawn GDP

Rev.

Author GDP

Drawing Status

PLANNING



1A Chobham Road,
 Woking, Surrey
 GU21 6HX
 T: 01483 766 966
 F: 01483 766 966
 E: enquiries@conceptual-design.co.uk
 W: www.conceptual-design.co.uk