
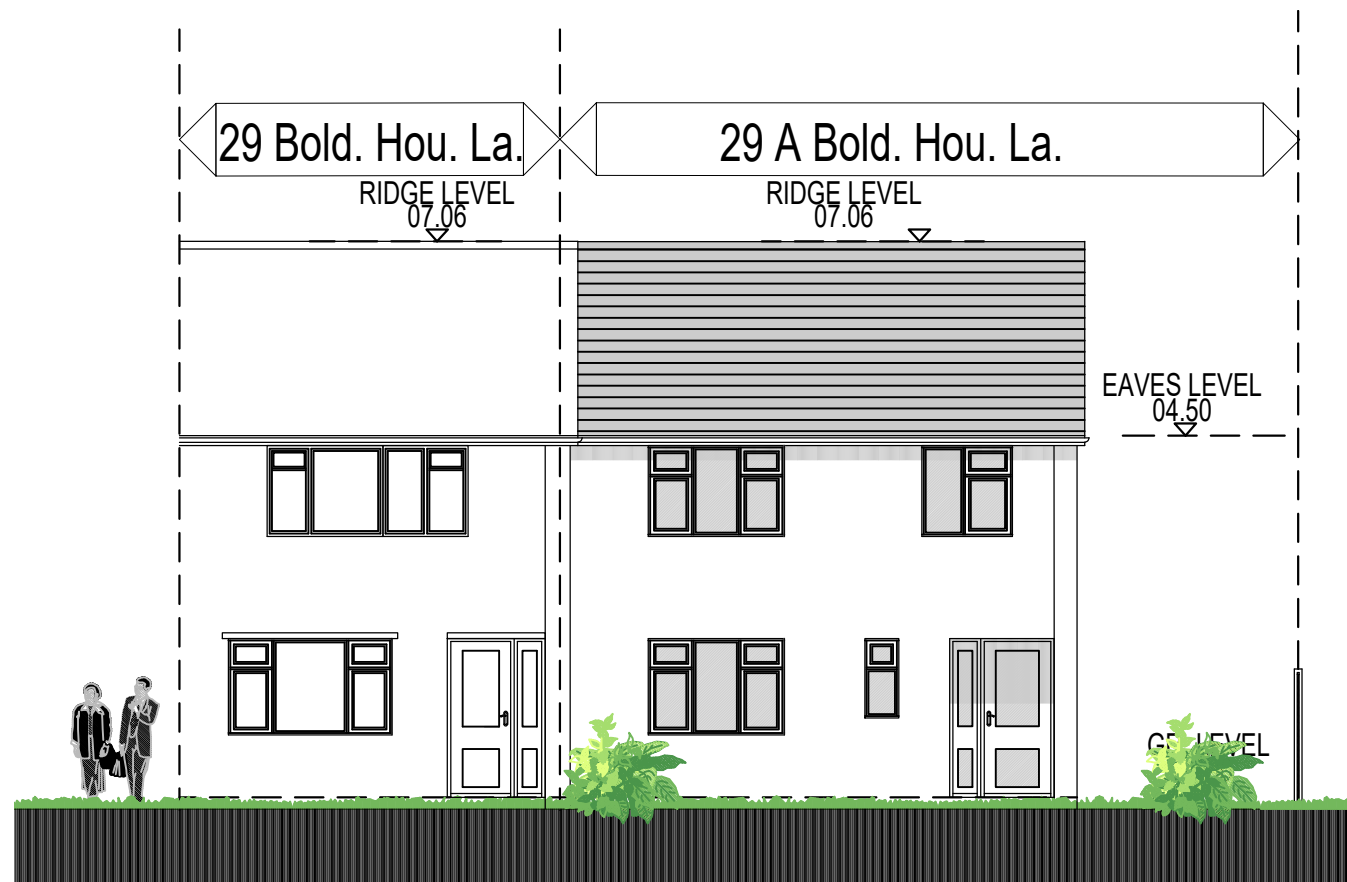


# SCALE 1:100 @ A3


NOTE:

THIS DRAWING IS FOR PLANNING PURPOSES ONLY  
 THIS DRAWING IS BASED UPON SURVEY INFORMATION  
 DRAWN BY OTHERS.  
 ALL CRITICAL DIMENSIONS TO BE CHECKED ON SITE.

SCALE BAR

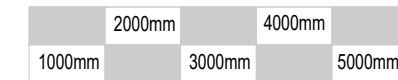

SOUTH ELEVATION AS PROPOSED

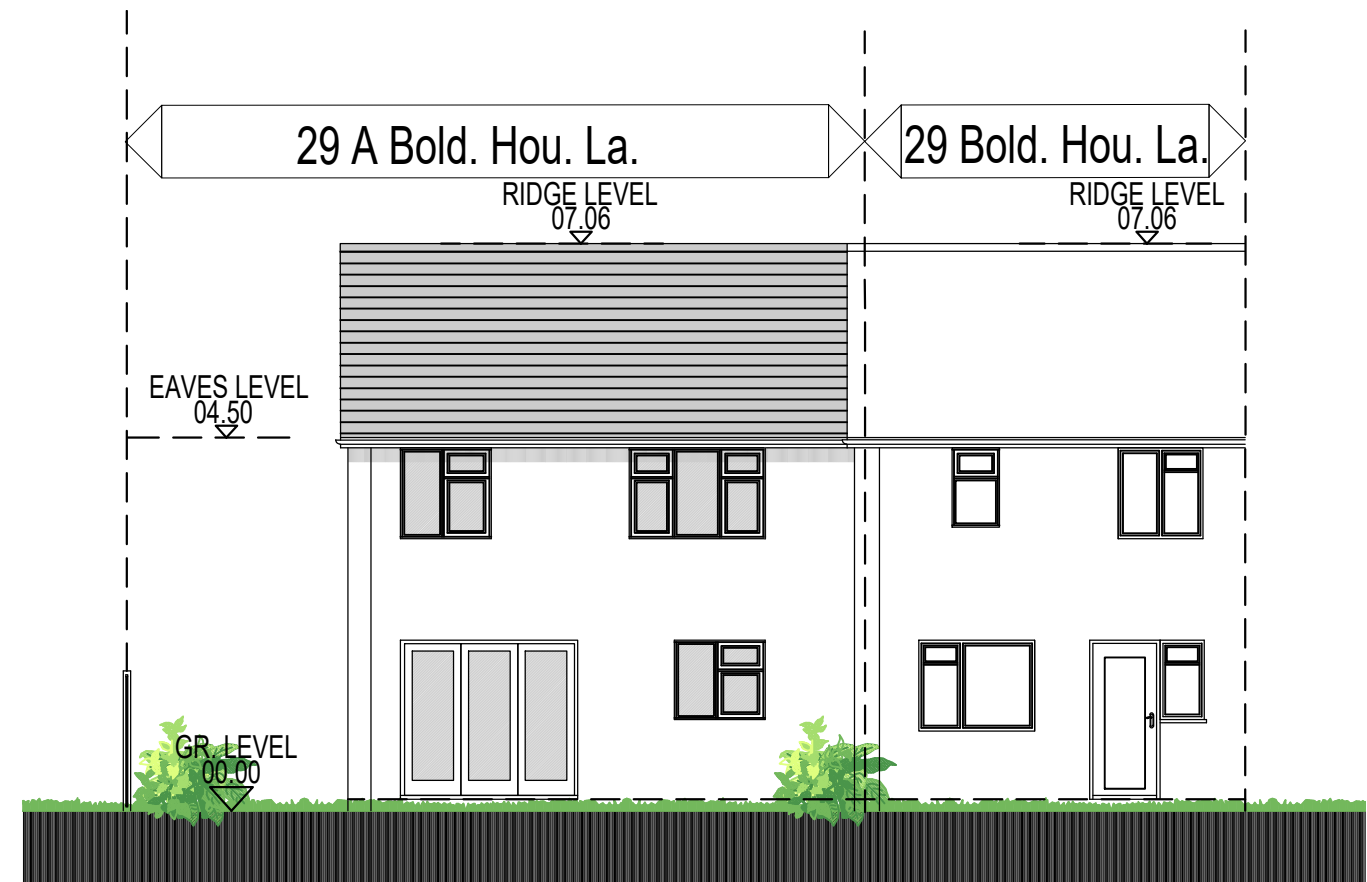

NORTH ELEVATION AS PROPOSED

Client  
ACQUEST ESTATES LTD

Project Address  
29 BOLDING HOUSE LANE, WEST END  
WOKING, GU24 9JJ

Drawing Title  
NORTH & SOUTH ELEVATIONS  
AS PROPOSED

Project Description  
NEW DWELLING WITHIN  
CURTILAGE OF 29 BOLDING HOUSE LANE

Rev.	Date	Description	Drawn	Checked
			GDP	GDP
	NOV 2020			
				PLANNING

**CDA** Conceptual Design Associates Ltd  
Architectural Services

1A Chobham Road,  
Woking, Surrey  
GU21 6HX  
T: 01483 766 966  
F: 01483 766 966  
E: enquiries@conceptual-design.co.uk  
W: www.conceptual-design.co.uk