

EXISTING FIRST FLOOR PLAN
SCALE 1:50



6 Winsham Grove,
 London, SW11 6ND

www.FastPlansUK.co.uk

Project: Loft Conversion with
 Dormer to Rear.Extension



Address: 87c SALTRAM CRESCENT
 W9 3JS

Scale: 1:50 @ A3 Dwg. no: A01 REV1

Drawn by: O.B.S Date Drawn: 08-JAN-2021

For Drawings Tel: 020 3542 1777

E-mail: plans@FastPlansUK.co.uk

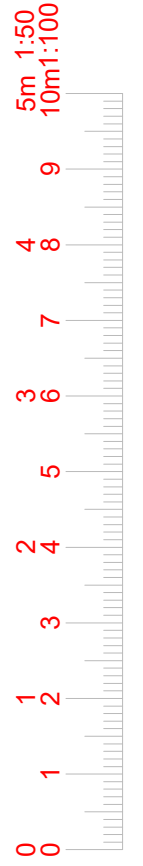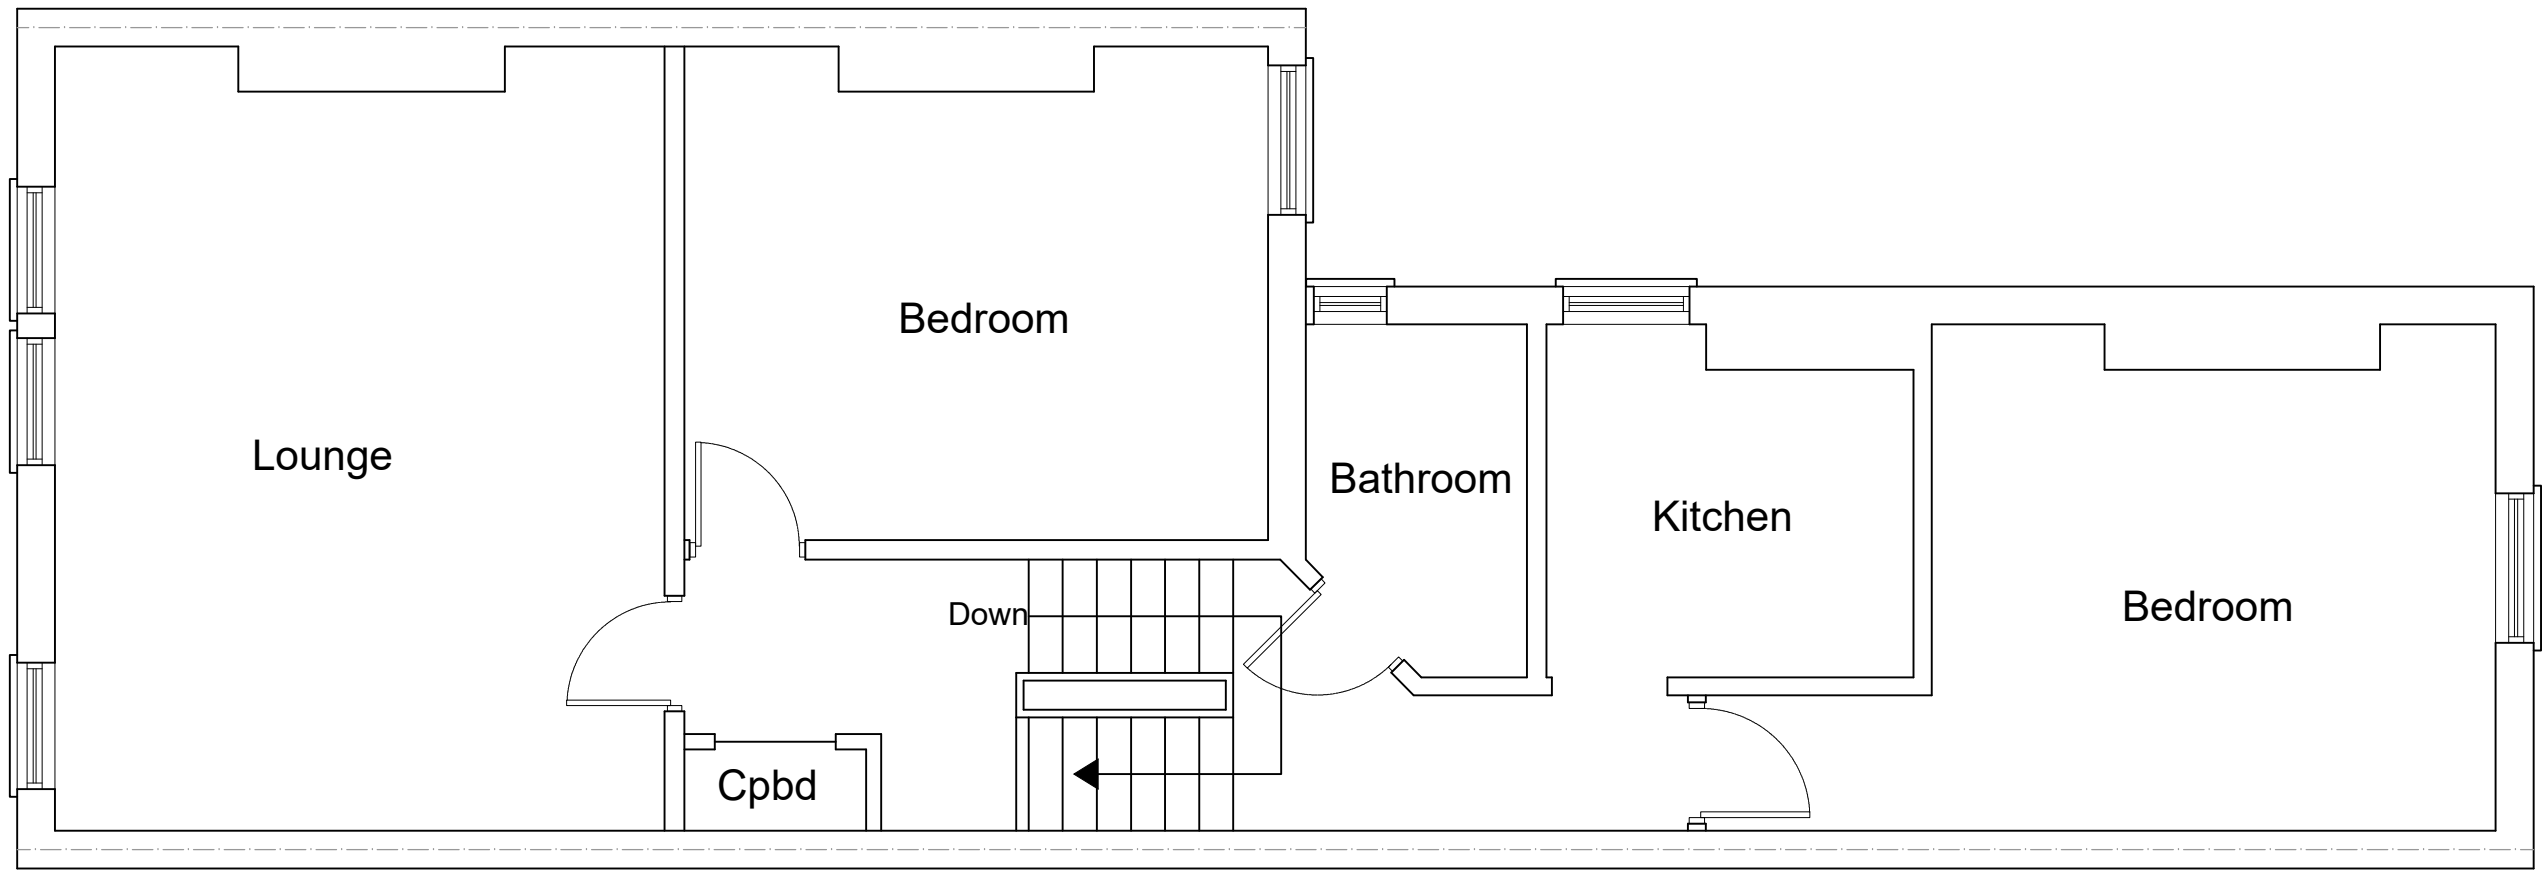

EXISTING SECOND FLOOR PLAN
SCALE 1:50



6 Winsham Grove,
 London, SW11 6ND

www.FastPlansUK.co.uk

Project: Loft Conversion with
 Dormer to Rear.Extension


Address: 87c SALTRAM CRESCENT
 W9 3JS

Scale: 1:50 @ A3	Dwg. no: A02 REV1
---------------------	----------------------

Drawn by: O.B.S	Date Drawn: 08-JAN-2021
--------------------	----------------------------

For Drawings Tel: 020 3542 1777

E-mail: plans@FastPlansUK.co.uk

 

EXISTING LOFT PLAN
SCALE 1:50



6 Winsham Grove,
London, SW11 6ND

www.FastPlansUK.co.uk

Project: Loft Conversion with
Dormer to Rear.Extension


Address:
87c SALTRAM CRESCENT
W9 3JS

Scale: 1:50 @ A3 Dwg. no: A03 REV1

Drawn by: O.B.S Date Drawn: 08-JAN-2021

For Drawings Tel: 020 3542 1777

E-mail: plans@FastPlansUK.co.uk

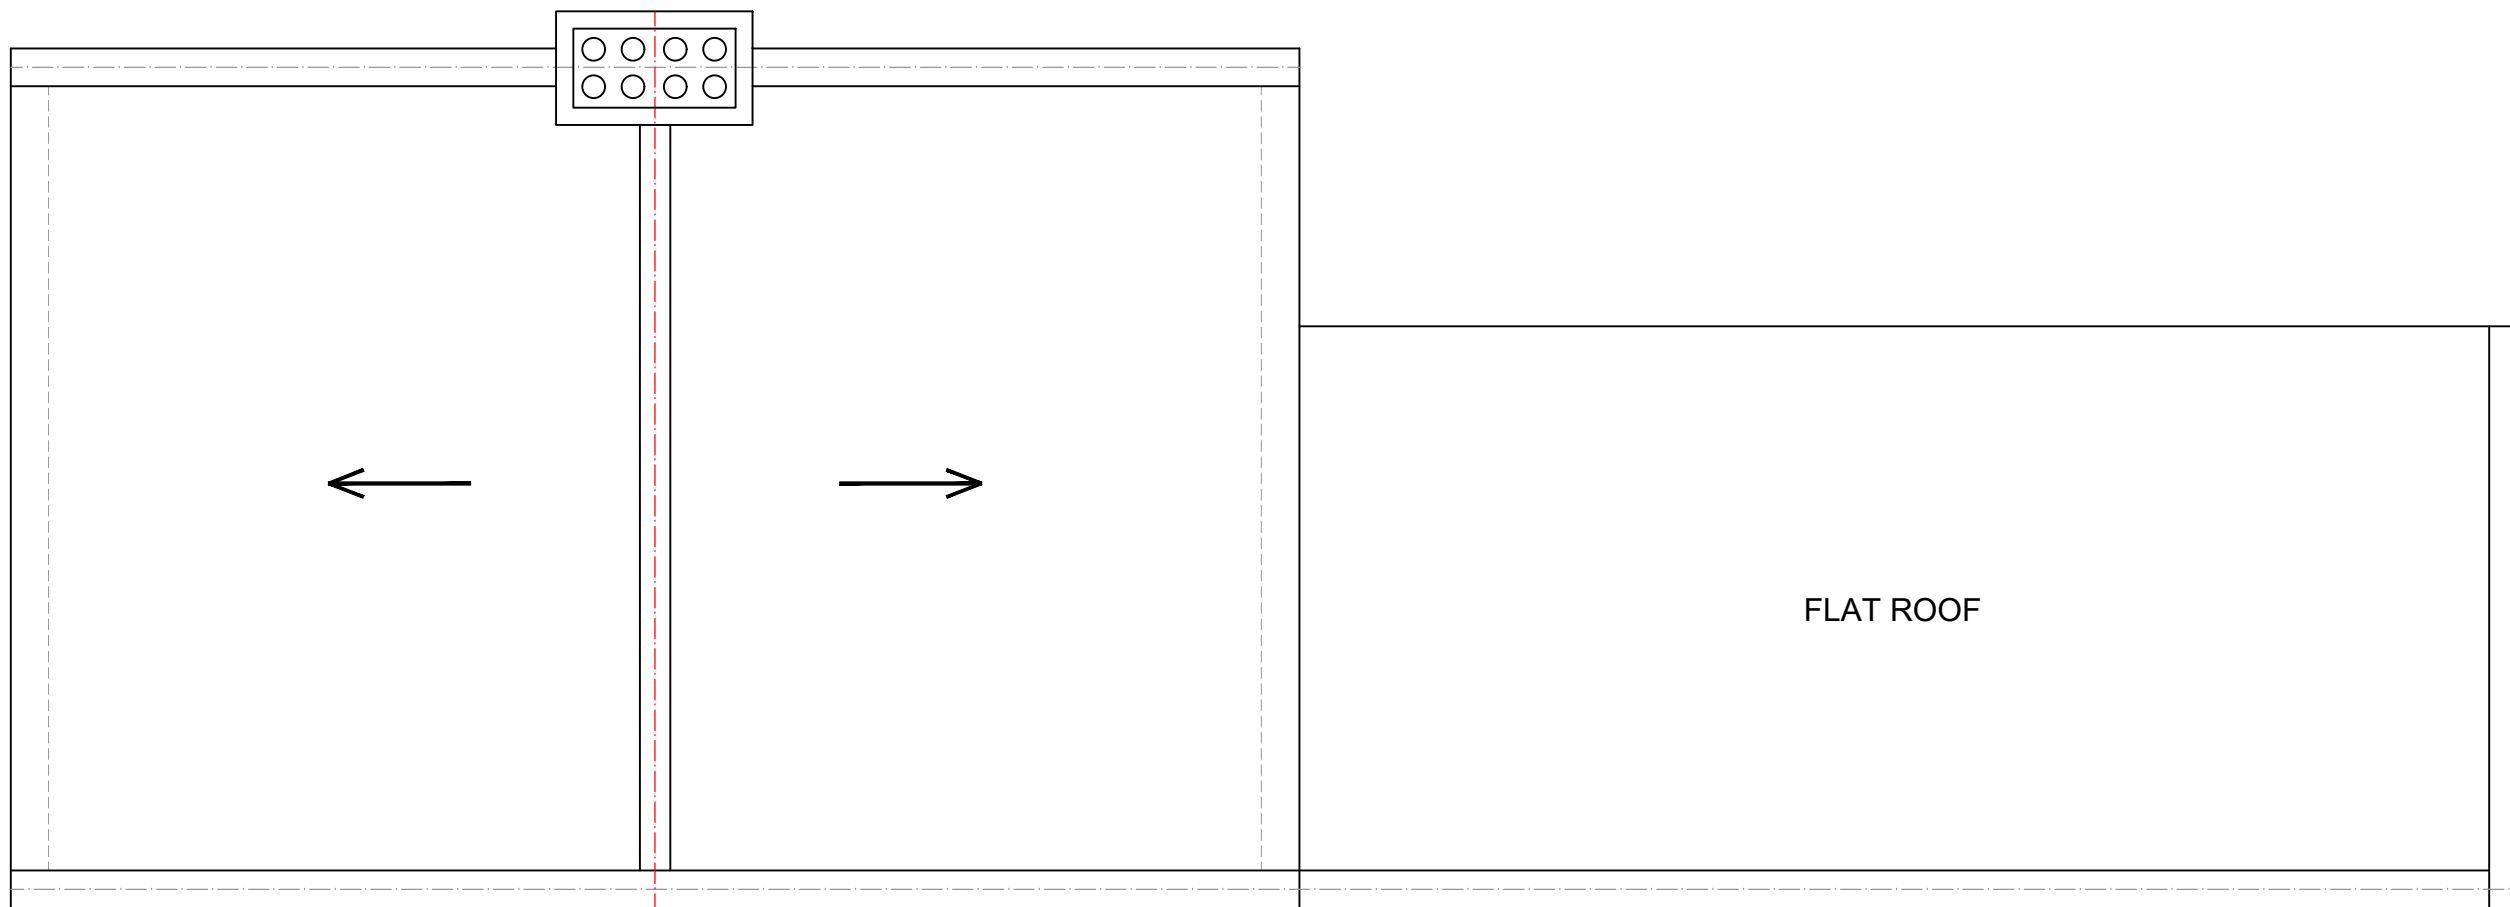

EXISTING ROOF PLAN
SCALE 1:50



6 Winsham Grove,
 London, SW11 6ND

www.FastPlansUK.co.uk

Project: Loft Conversion with
 Dormer to Rear.Extension


Address:
 87c SALTRAM CRESCENT
 W9 3JS

Scale: 1:50 @ A3 Dwg. no: A04 REV1

Drawn by: O.B.S Date Drawn: 08-JAN-2021

For Drawings Tel: 020 3542 1777

E-mail: plans@FastPlansUK.co.uk

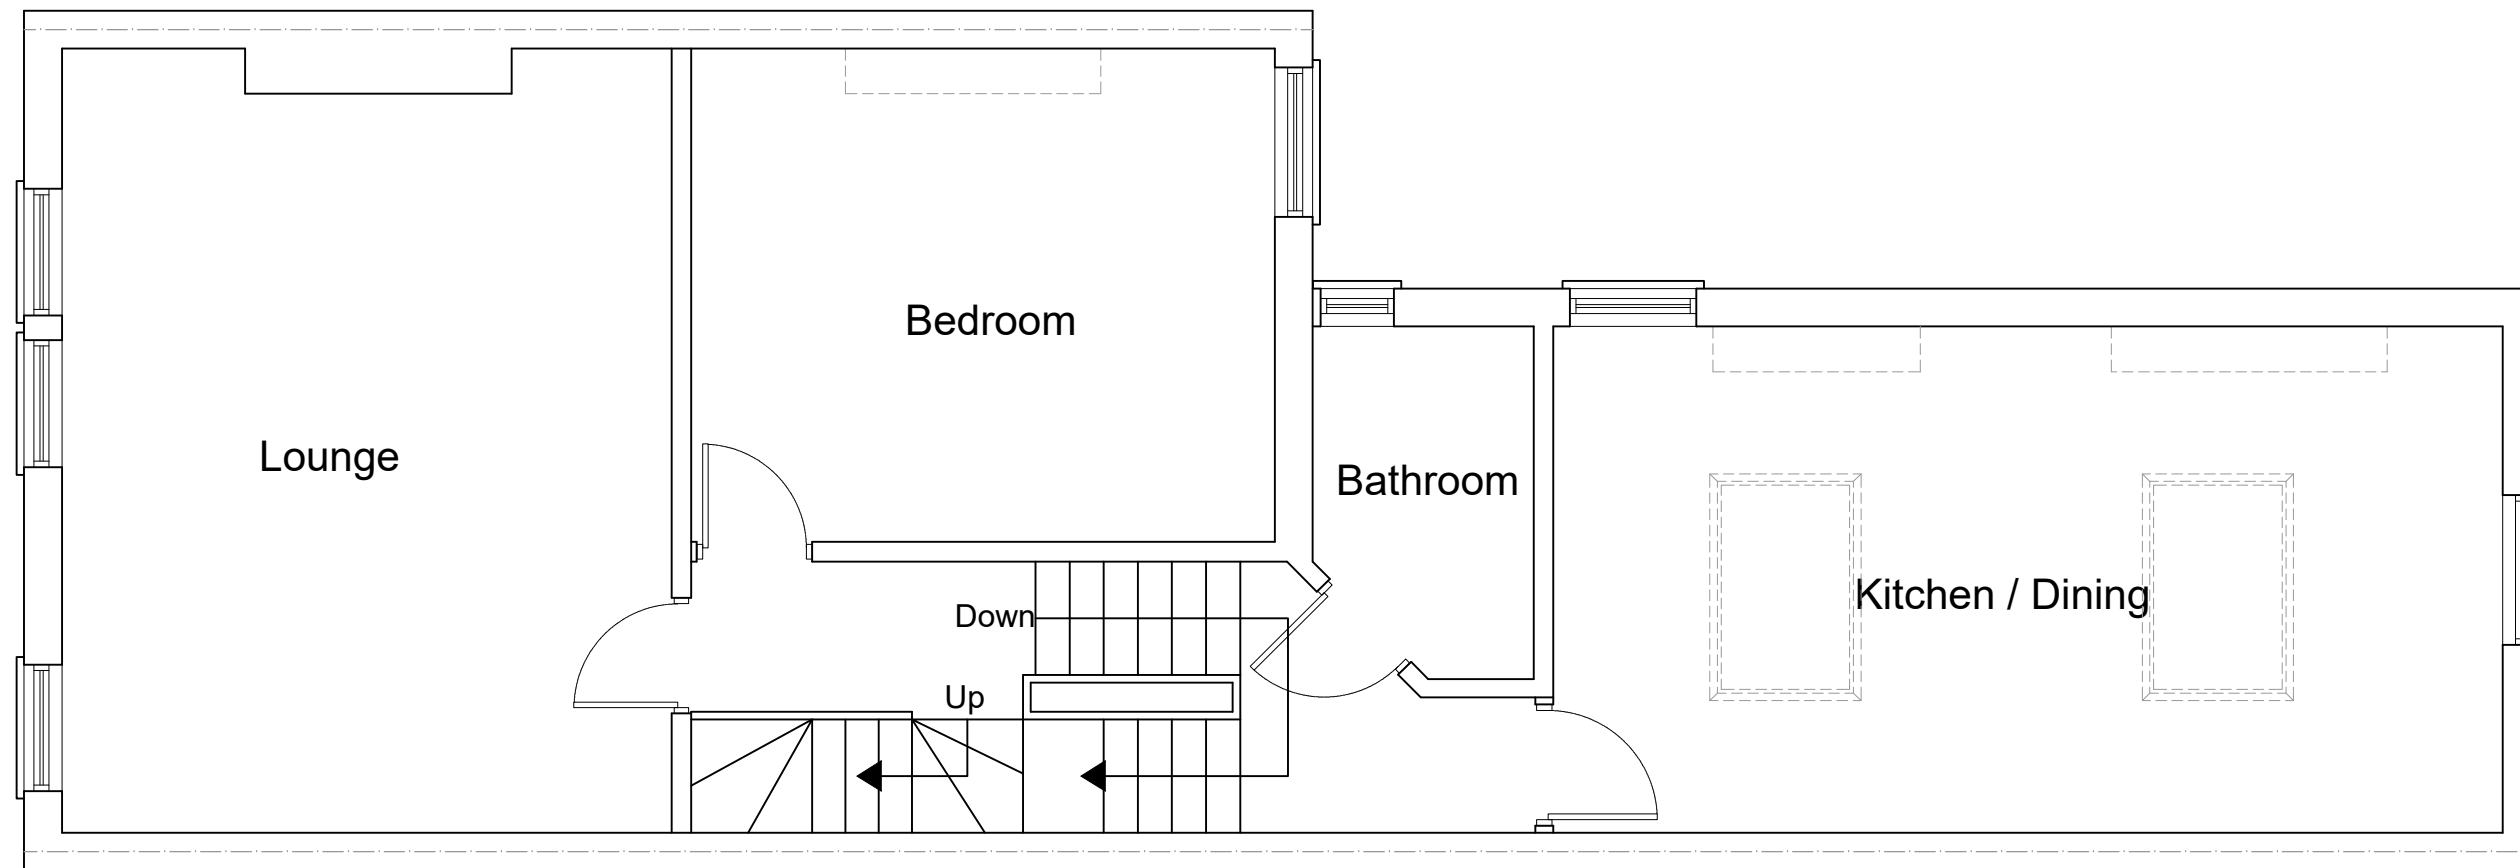

PROPOSED SECOND FLOOR PLAN
SCALE 1:50



6 Winsham Grove,
 London, SW11 6ND

www.FastPlansUK.co.uk

Project: Loft Conversion with
 Dormer to Rear.Extension


Address:
 87c SALTRAM CRESCENT
 W9 3JS

Scale: 1:50 @ A3 Dwg. no: A05 REV1

Drawn by: O.B.S Date Drawn: 08-JAN-2021

For Drawings Tel: 020 3542 1777

E-mail: plans@FastPlansUK.co.uk

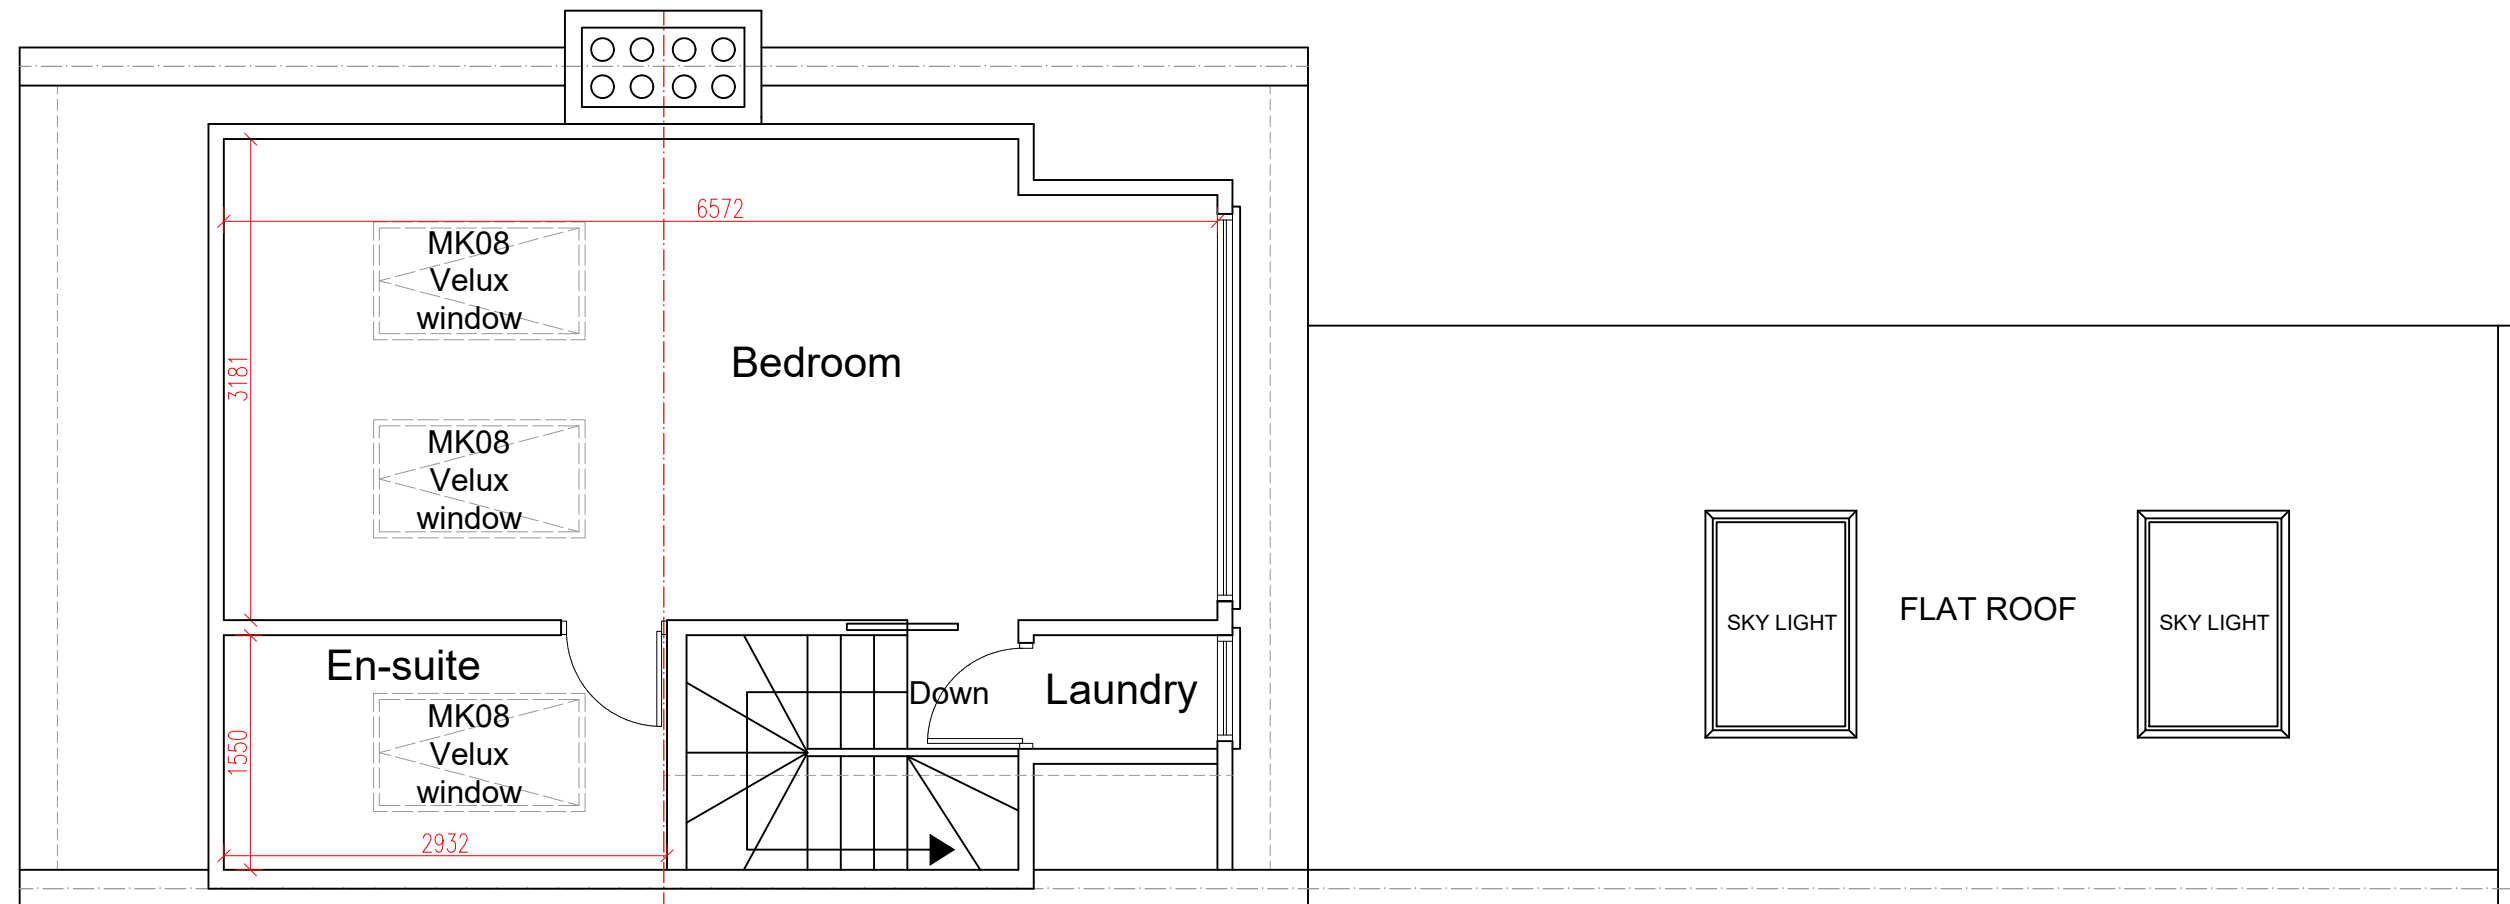

PROPOSED LOFT PLAN
SCALE 1:50



6 Winsham Grove,
 London, SW11 6ND

www.FastPlansUK.co.uk

Project: **Loft Conversion with
 Dormer to Rear.Extension**


Address: **87c SALTRAM CRESCENT
 W9 3JS**

Scale: **1:50 @ A3** Dwg. no: **A06 REV1**

Drawn by: **O.B.S** Date Drawn: **08-JAN-2021**

For Drawings Tel: 020 3542 1777

E-mail: plans@FastPlansUK.co.uk

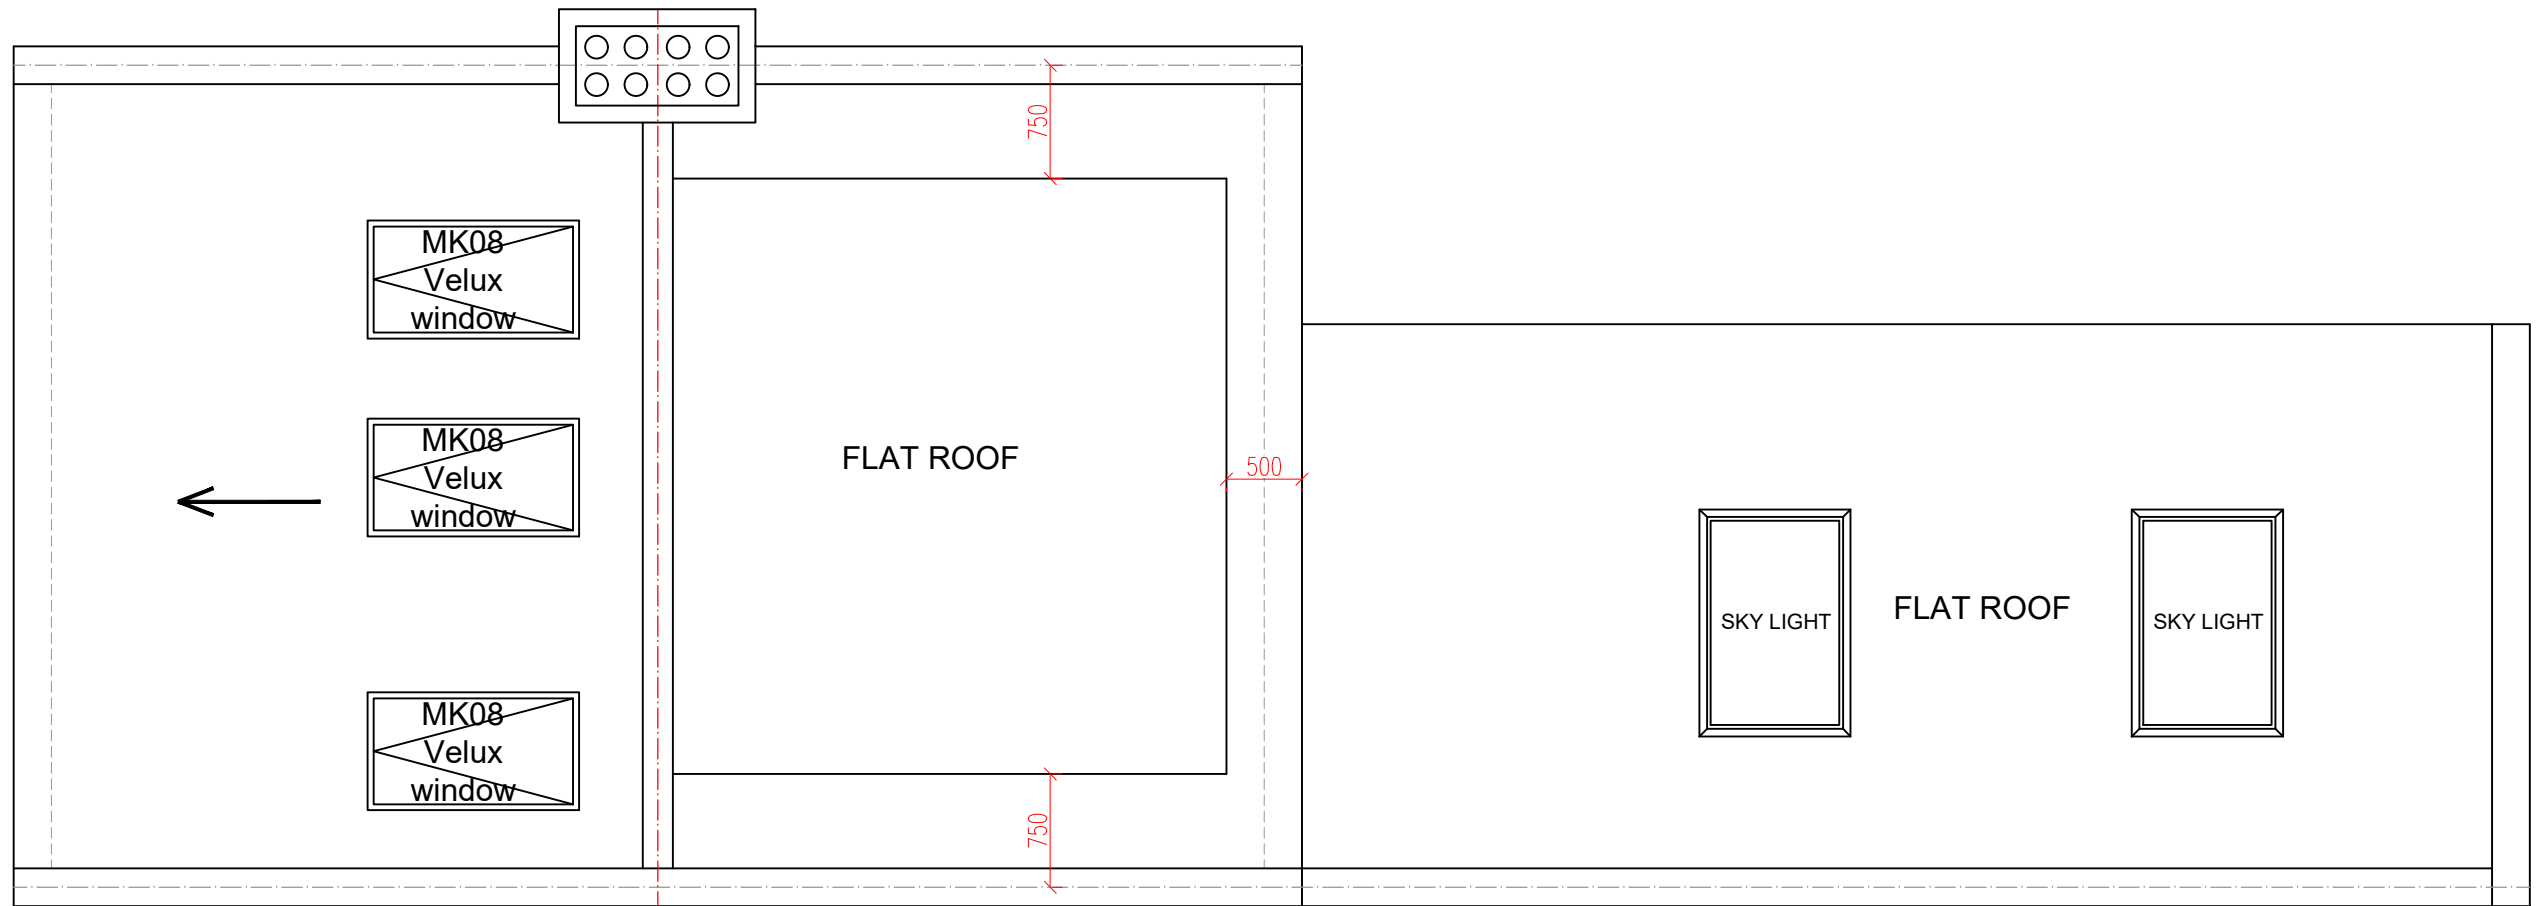

PROPOSED ROOF PLAN
SCALE 1:50



6 Winsham Grove,
 London, SW11 6ND

www.FastPlansUK.co.uk

Project: **Loft Conversion with
 Dormer to Rear.Extension**


Address: **87c SALTRAM CRESCENT
 W9 3JS**

Scale: **1:50 @ A3** Dwg. no: **A07 REV1**


Drawn by: **O.B.S** Date Drawn: **08-JAN-2021**

For Drawings Tel: 020 3542 1777


E-mail: plans@FastPlansUK.co.uk

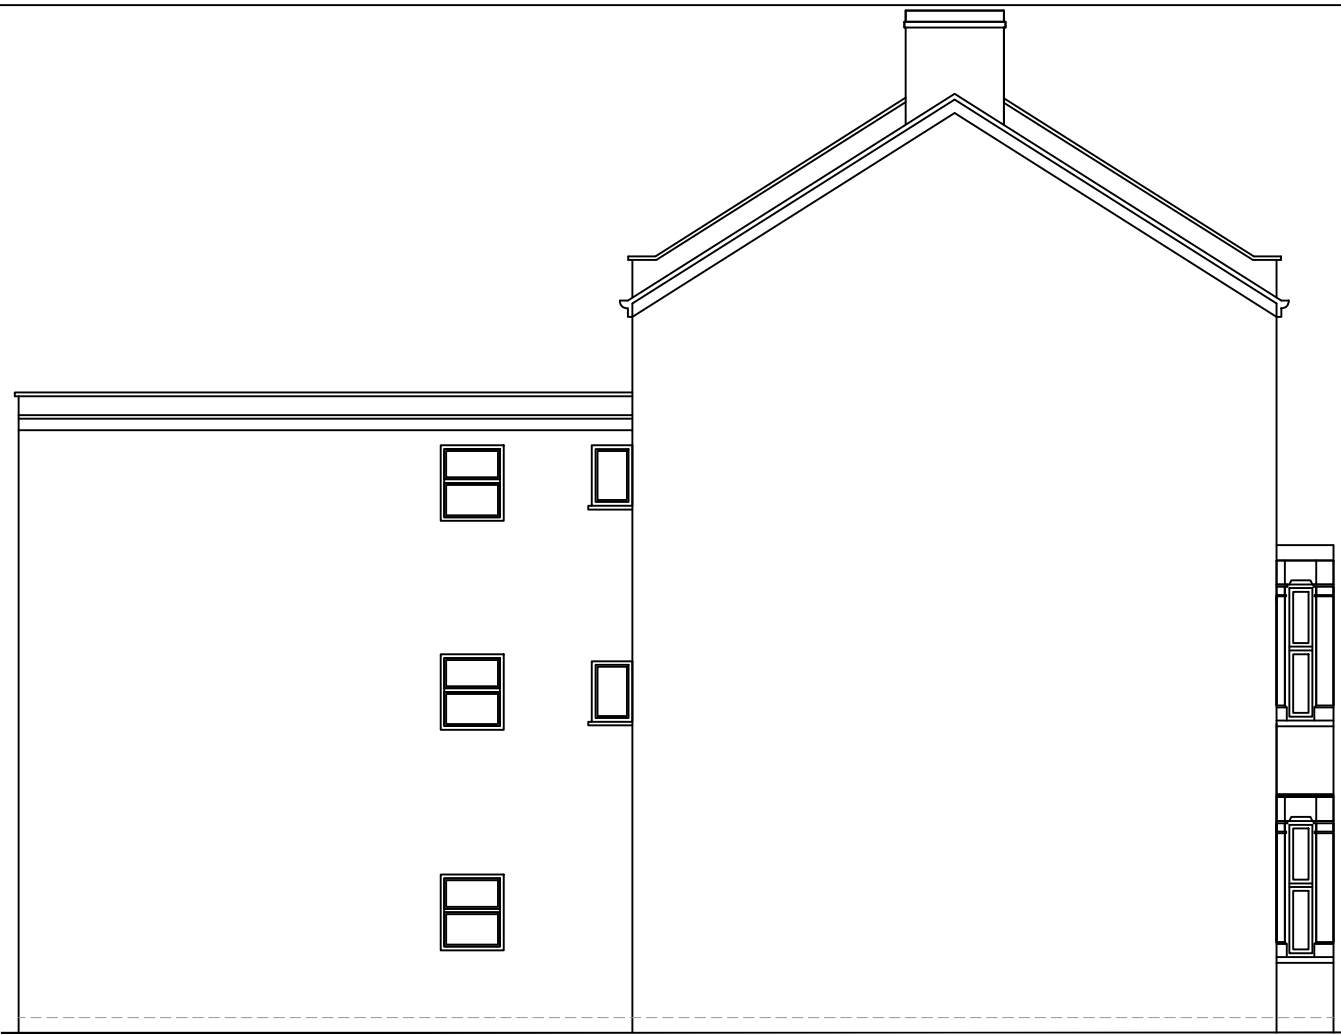


EXISTING ELEVATION SIDE A
SCALE 1:100

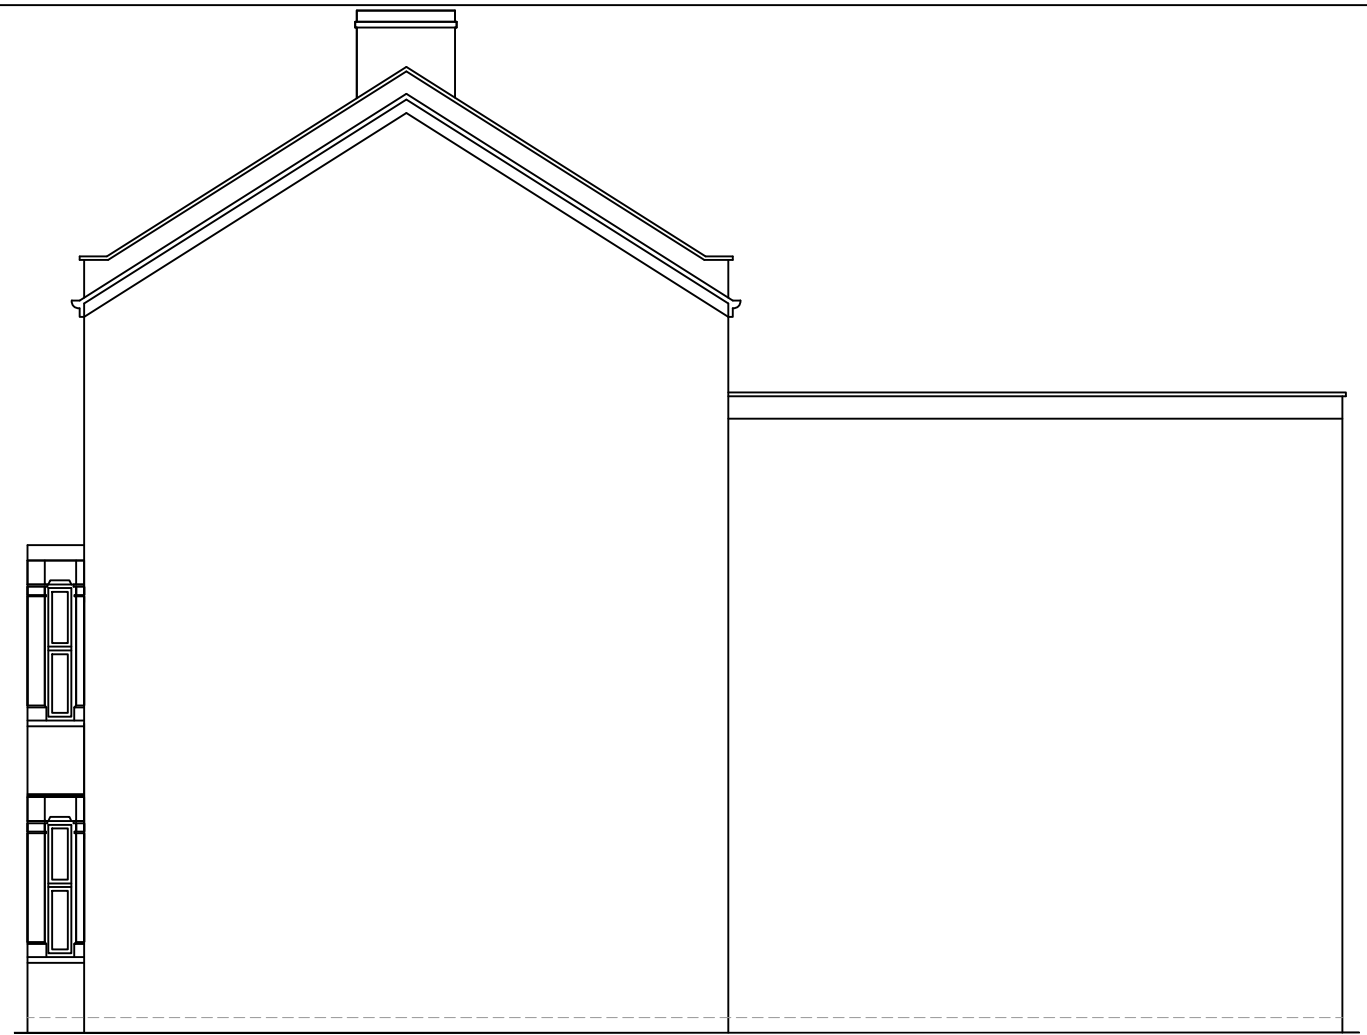


EXISTING ELEVATION SIDE B
SCALE 1:100

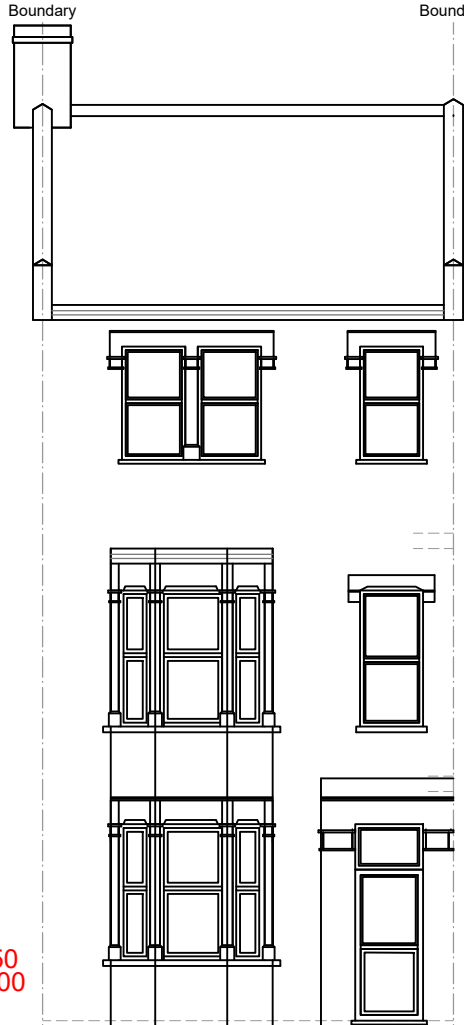

EXISTING FRONT ELEVATION
SCALE 1:100

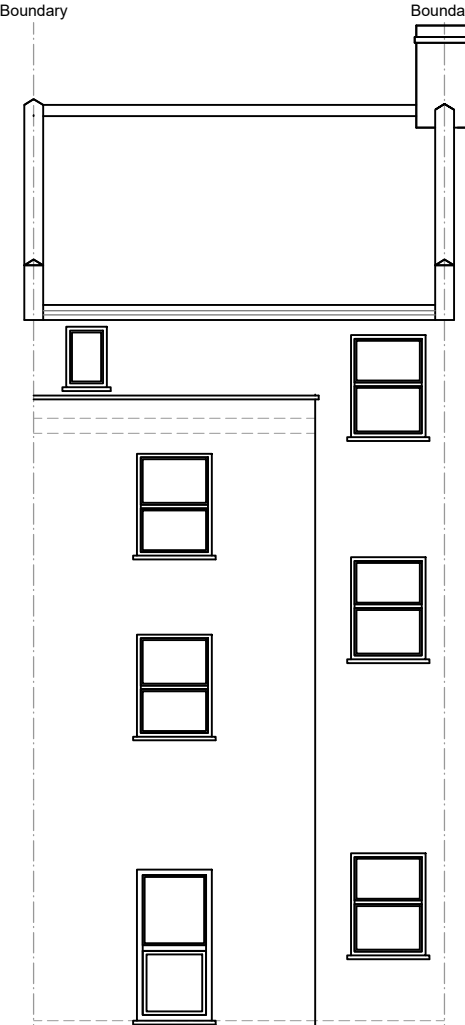

EXISTING REAR ELEVATION
SCALE 1:100

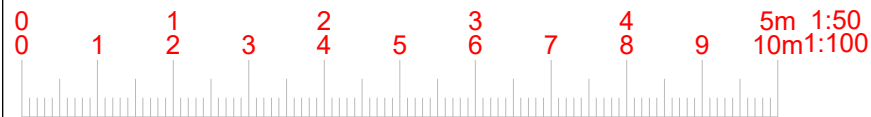

6 Winsham Grove,
London, SW11 6ND

www.FastPlansUK.co.uk

Project: Loft Conversion with
Dormer to Rear.Extension


Address: 87c SALTRAM CRESCENT
W9 3JS

Scale: 1:100 @ A3 Dwg. no: A08 REV1


Drawn by: O.B.S Date Drawn: 08-JAN-2021

For Drawings Tel: 020 3542 1777


E-mail: plans@FastPlansUK.co.uk

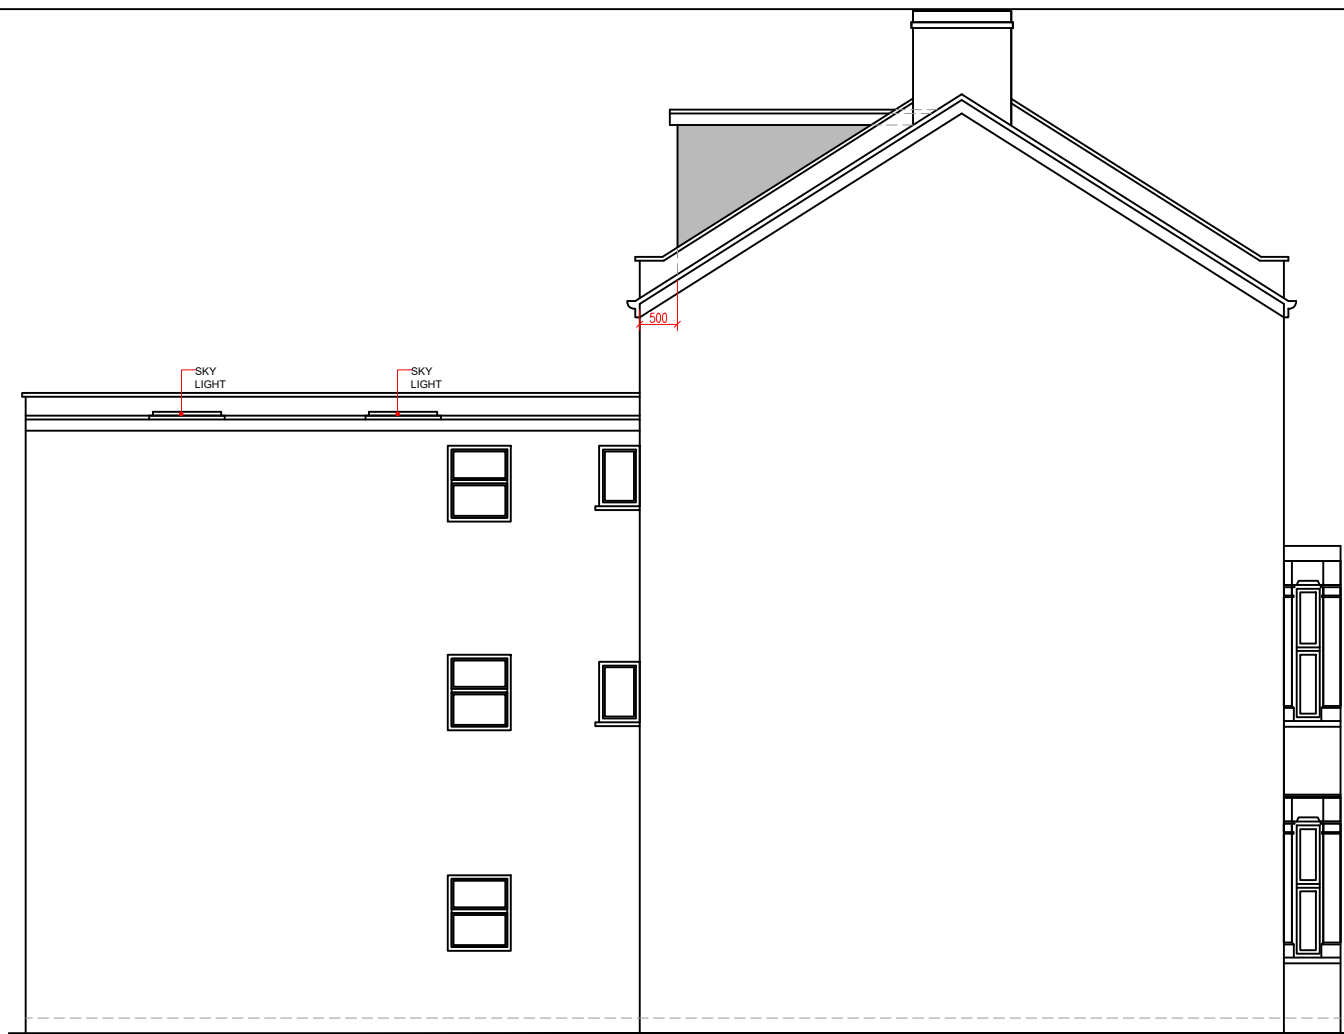


PROPOSED ELEVATION SIDE A
SCALE 1:100

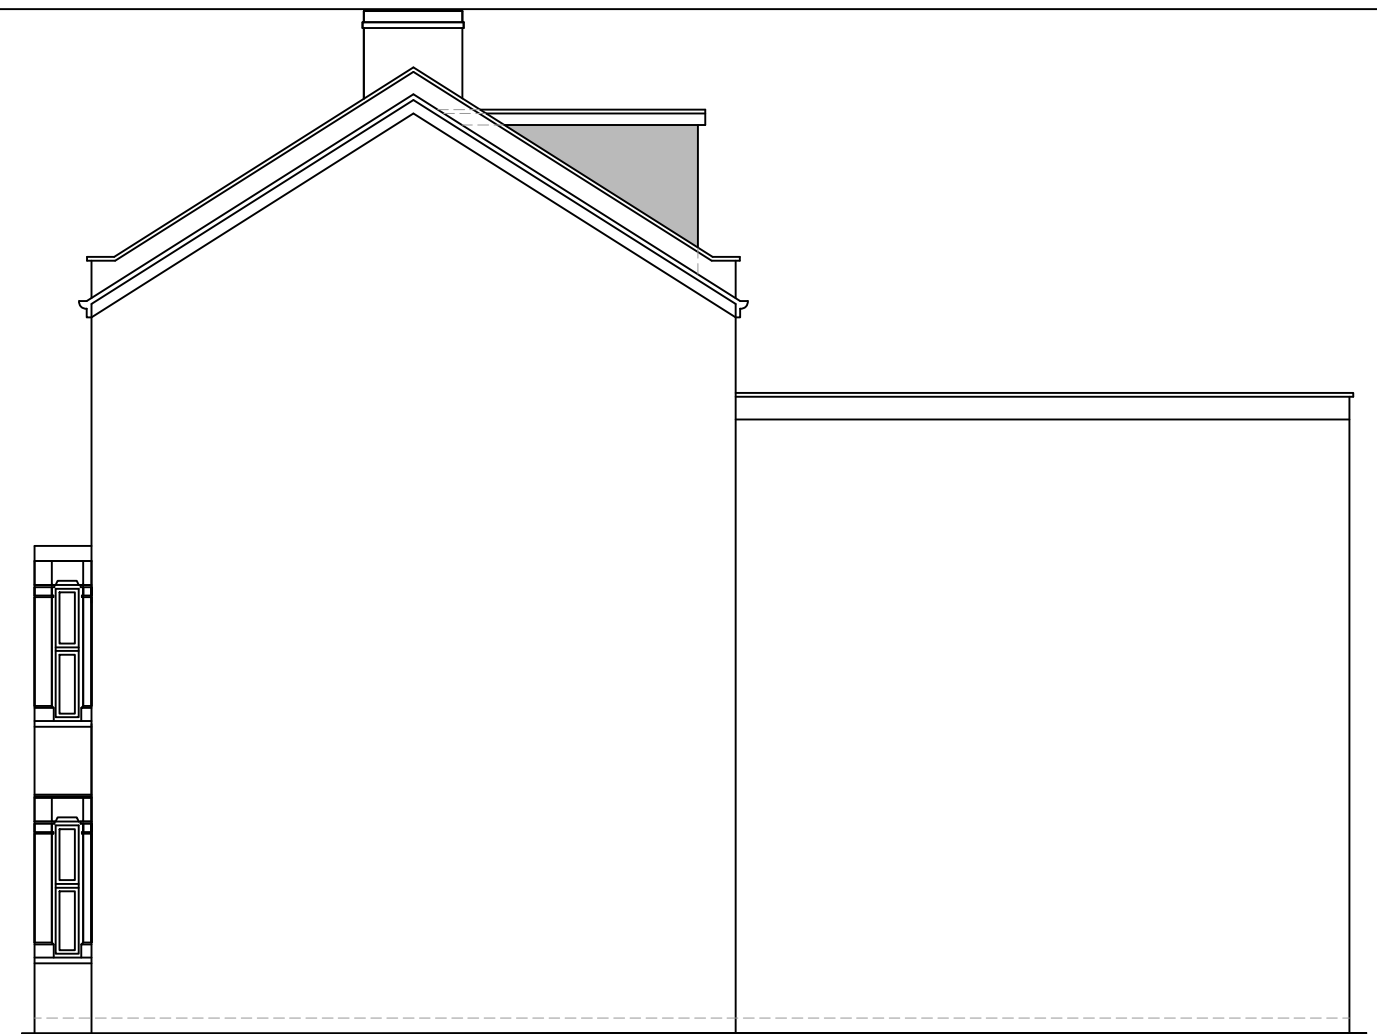


PROPOSED ELEVATION SIDE B
SCALE 1:100

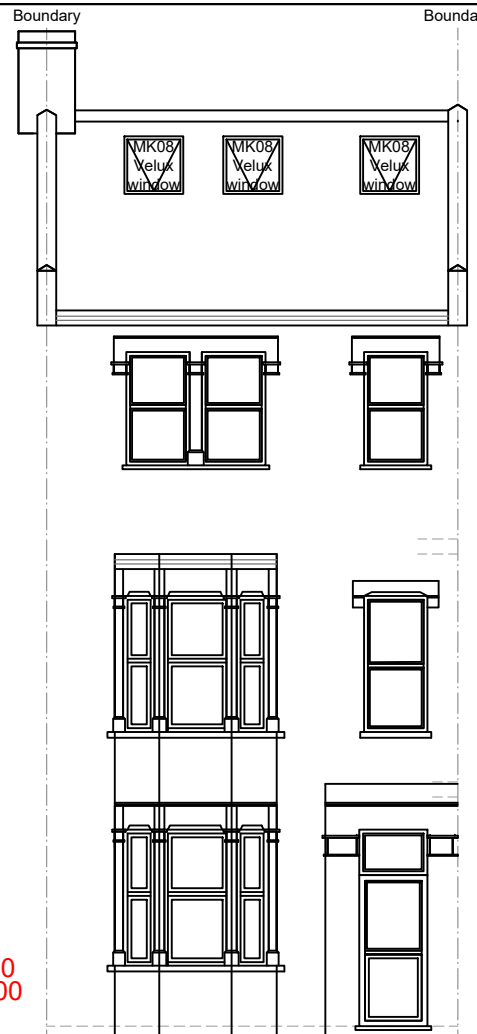

PROPOSED FRONT ELEVATION
SCALE 1:100

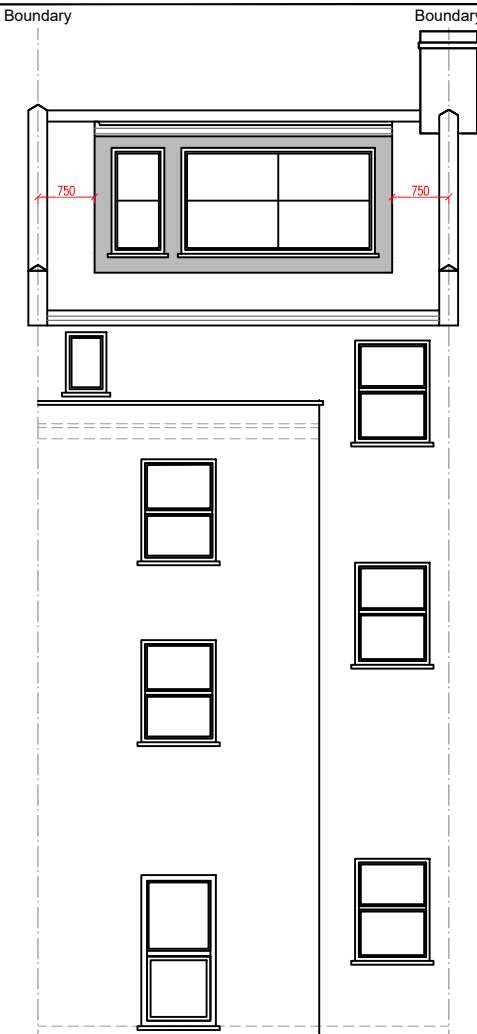

PROPOSED REAR ELEVATION
SCALE 1:100

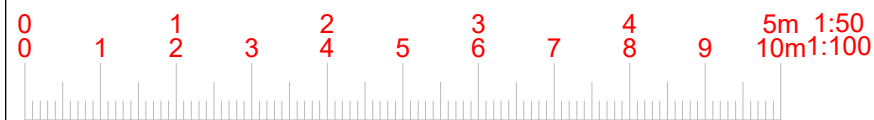

6 Winsham Grove,
London, SW11 6ND

www.FastPlansUK.co.uk

Project: Loft Conversion with
Dormer to Rear.Extension


Address: 87c SALTRAM CRESCENT
W9 3JS

Scale: 1:100 @ A3 Dwg. no: A09 REV1

Drawn by: O.B.S Date Drawn: 08-JAN-2021

For Drawings Tel: 020 3542 1777

E-mail: plans@FastPlansUK.co.uk

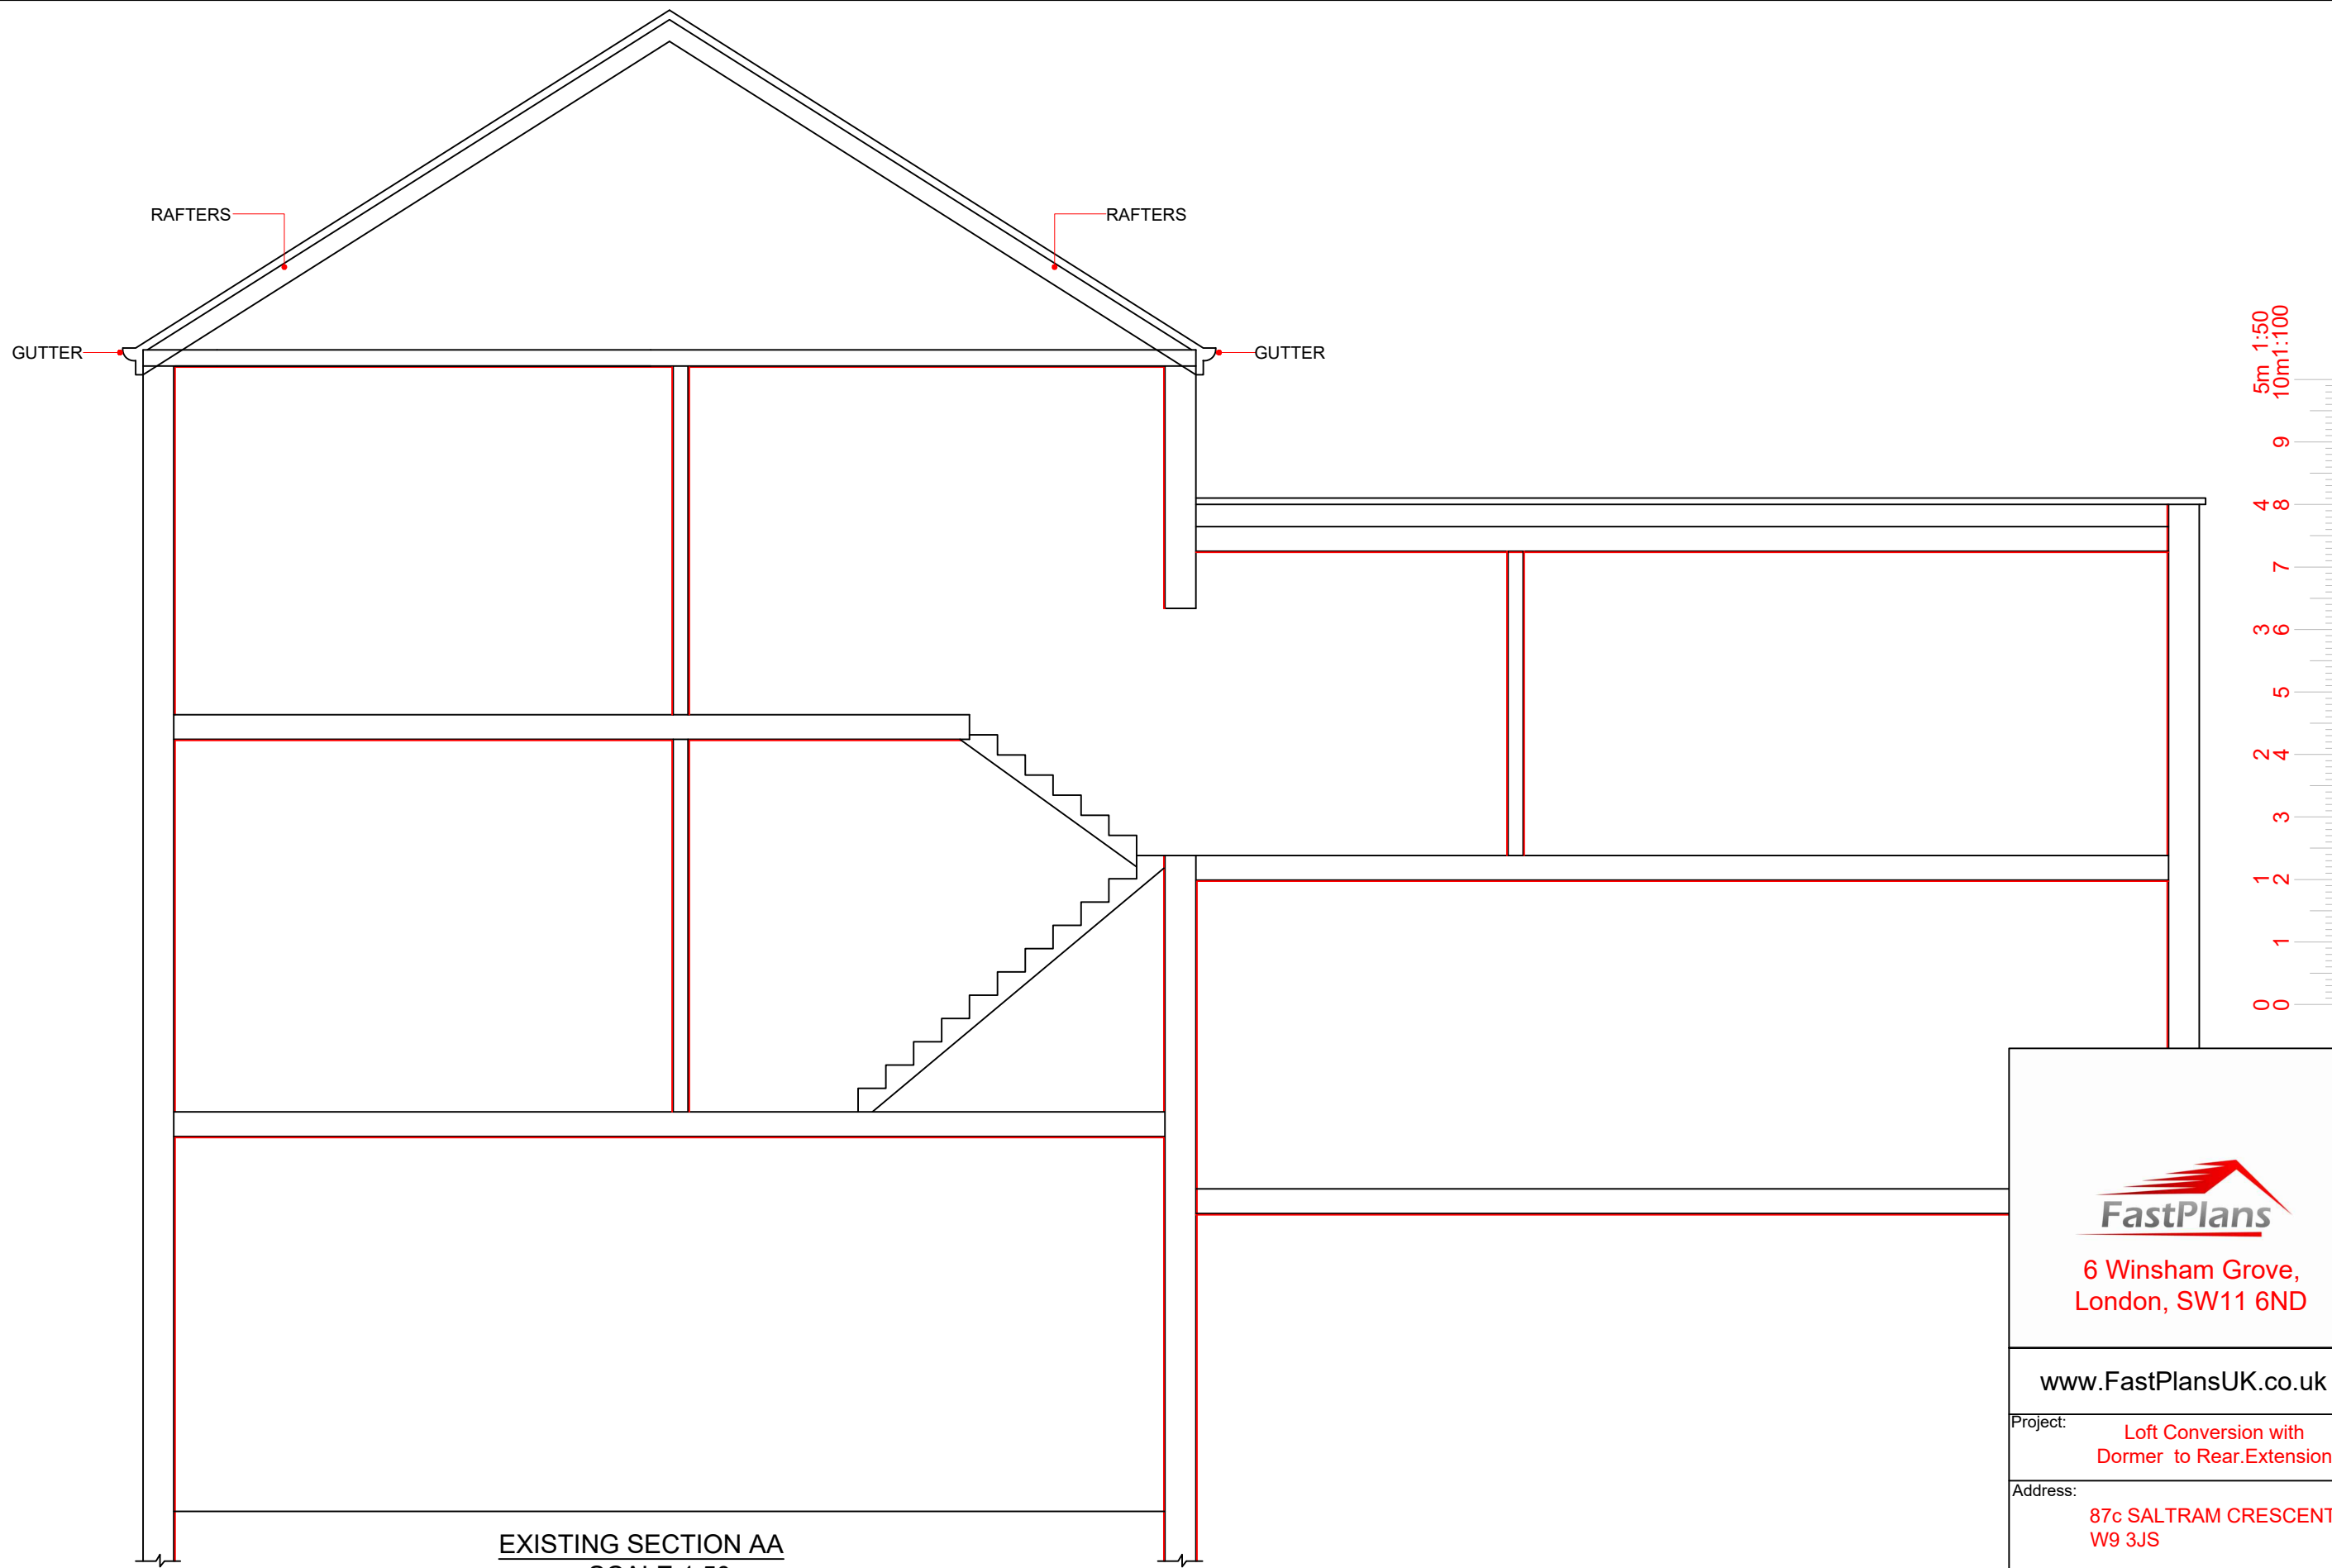

6 Winsham Grove,
London, SW11 6ND

www.FastPlansUK.co.uk

Project: Loft Conversion with
Dormer to Rear.Extension

Address:
87c SALTRAM CRESCENT
W9 3JS

Scale:
1:50 @ A3


Dwg. no:
A10

Drawn by:
O.B.S


Date Drawn:
26-NOV-2020

For Drawings Tel: 020 3542 1777

E-mail: plans@FastPlansUK.co.uk

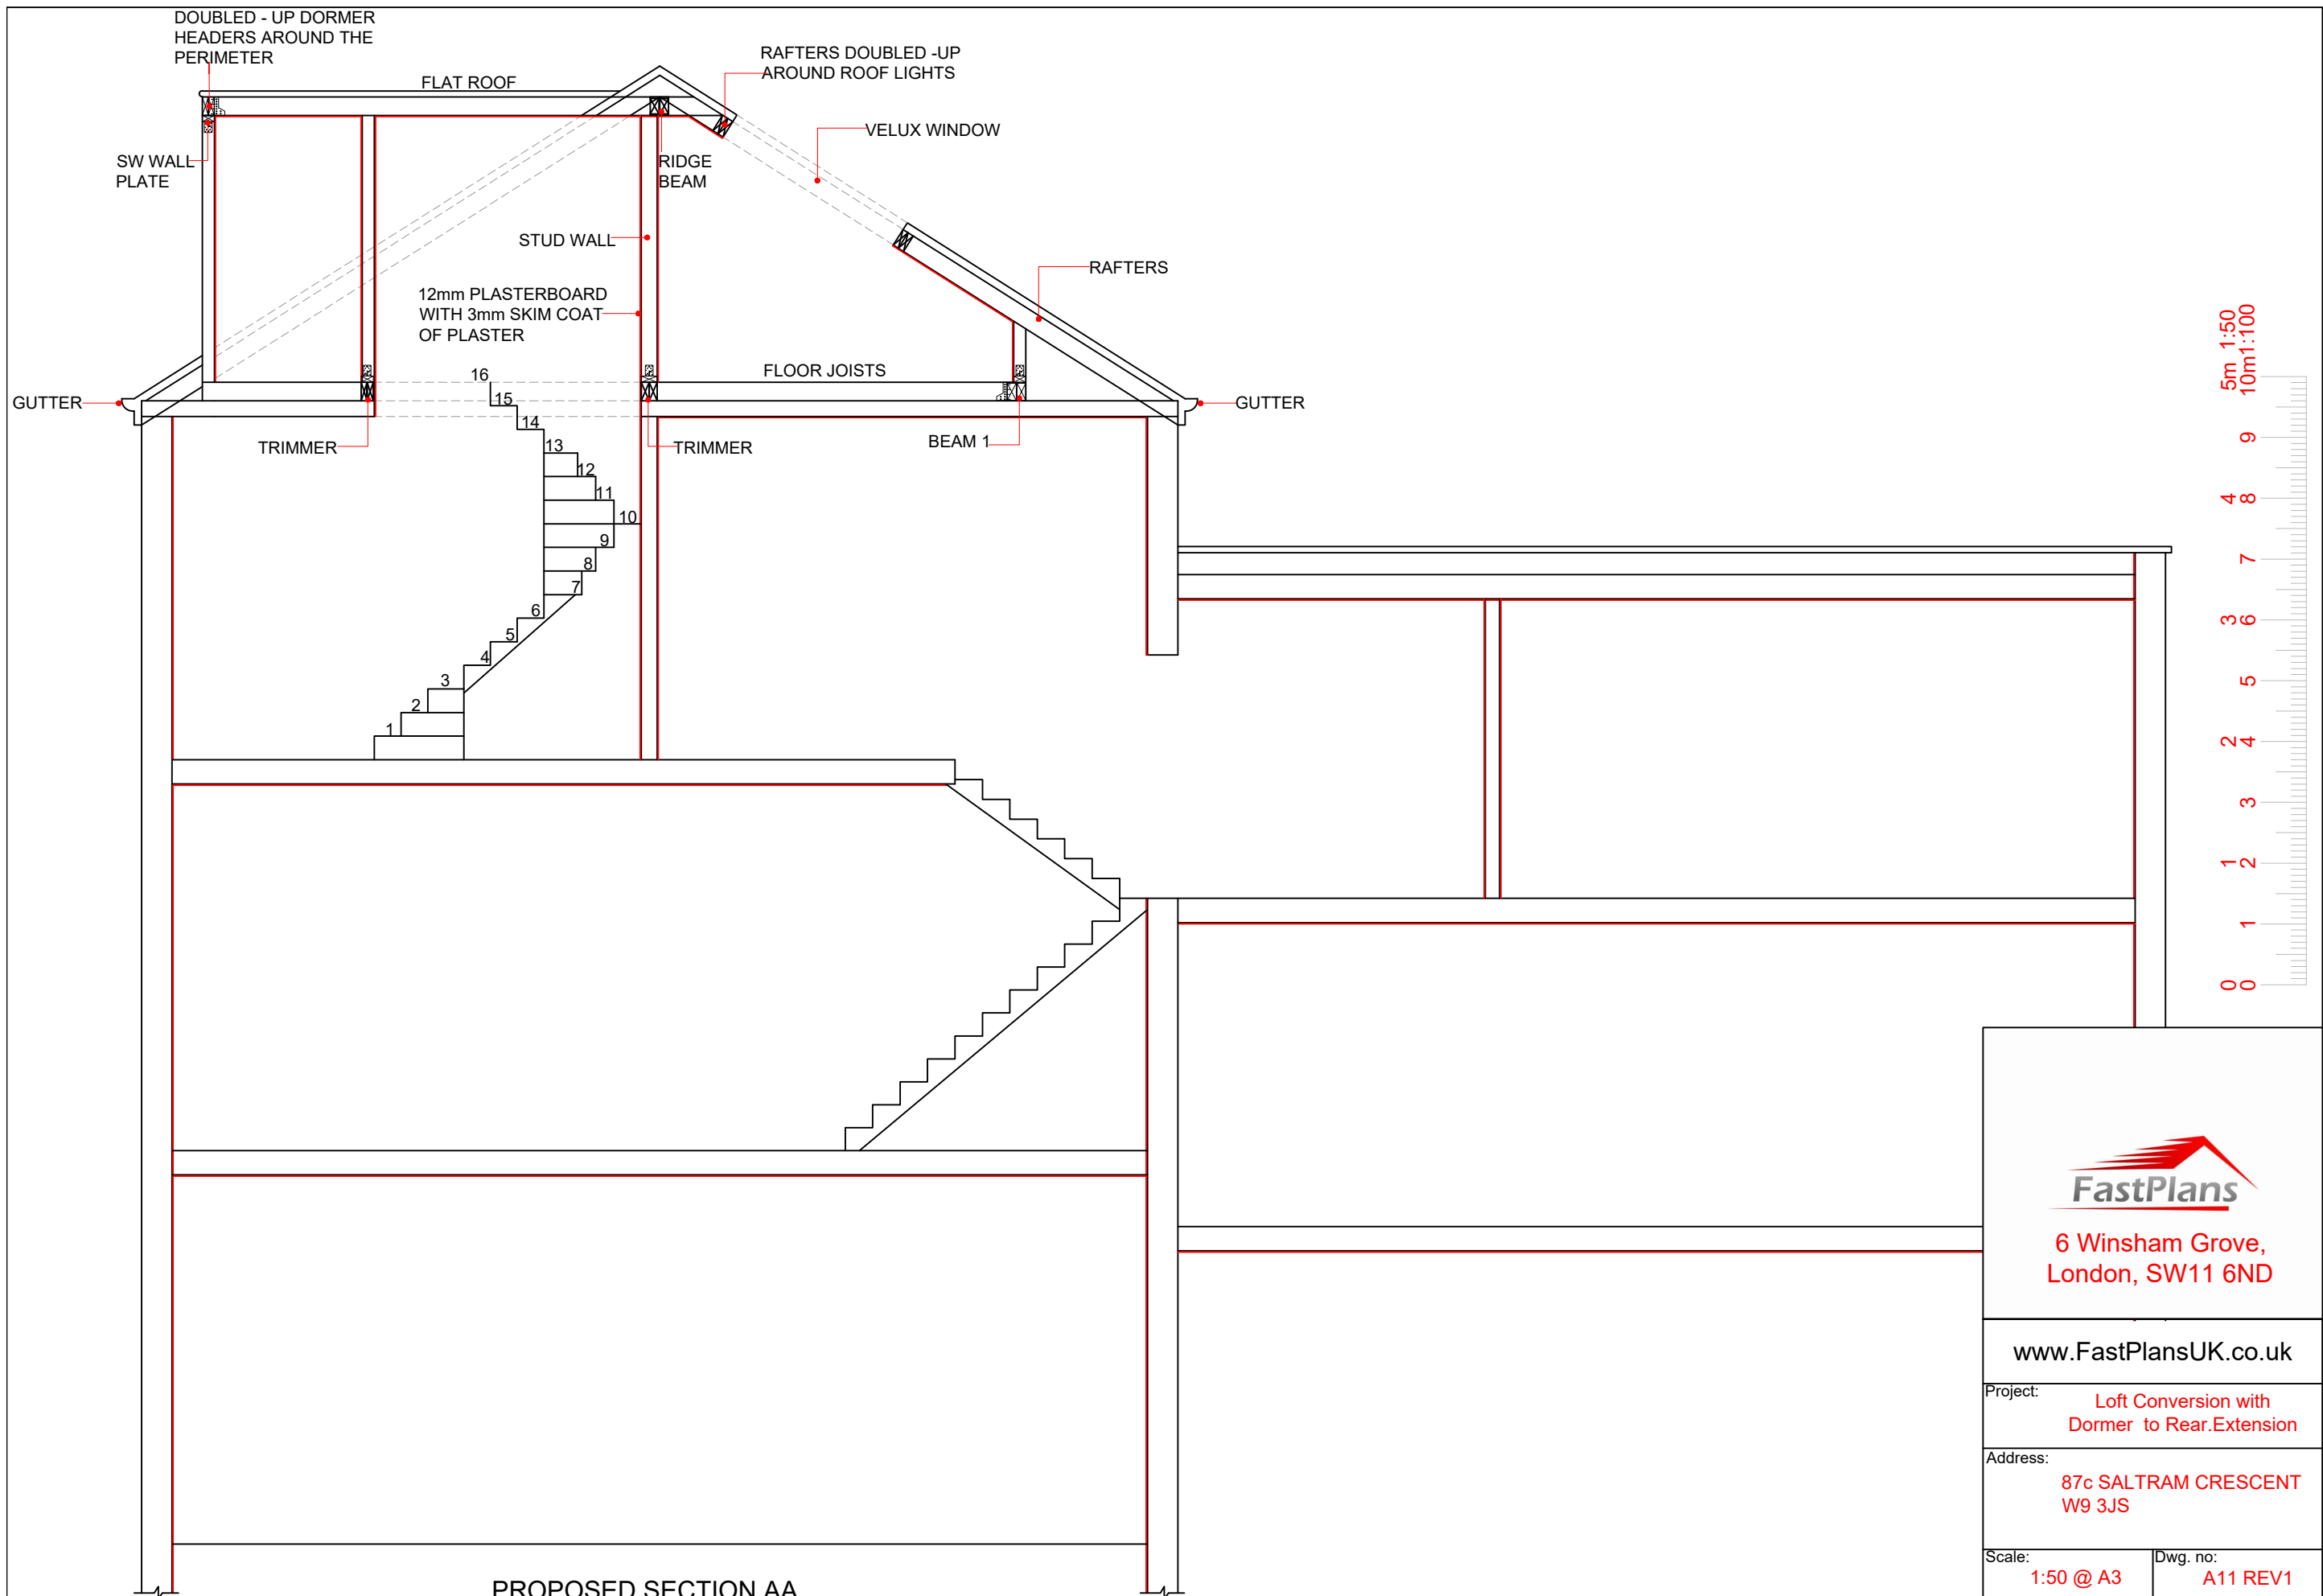

PROPOSED SECTION AA
SCALE 1:50

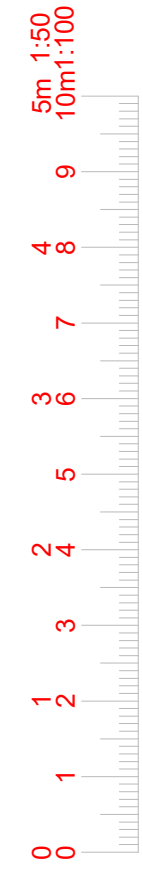

6 Winsham Grove,
London, SW11 6ND

www.FastPlansUK.co.uk

Project: Loft Conversion with
Dormer to Rear.Extension

Address:
87c SALTRAM CRESCENT
W9 3JS

Scale: 1:50 @ A3 Dwg. no: A11 REV1

Drawn by: O.B.S Date Drawn: 08-JAN-2021

For Drawings Tel: 020 3542 1777



E-mail: plans@FastPlansUK.co.uk



BLOCK PLAN
SCALE 1:500



LOCATION PLAN
SCALE 1:1250

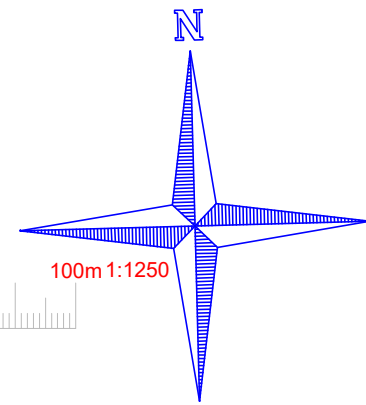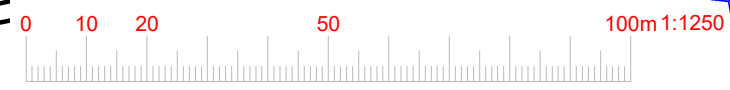

6 Winsham Grove,
London, SW11 6ND

www.FastPlansUK.co.uk

Project: **Loft Conversion with
Dormer to Rear.Extension**

Address: **87c SALTRAM CRESCENT
W9 3JS**

Scale: **1:500 @ A3** Dwg. no: **A12 REV1**

Drawn by: **O.B.S** Date Drawn: **08-JAN-2021**

For Drawings Tel: 020 3542 1777

E-mail: plans@FastPlansUK.co.uk