

FORMOSA STREET

WARWICK AVENUE B413

182100

63

67

59

53


51

182075


2

3

Bristol Mews

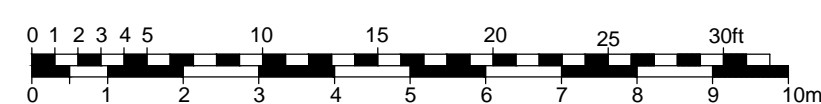

Scale 1:100

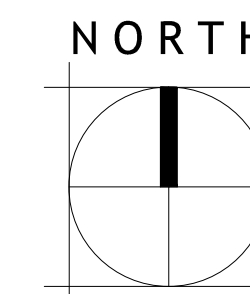

Rev	Note	Date	In
Status			
<h1>PLANNING</h1>			
 <div> <p>robert rigby architects</p> <p>Lockey Farm, Sindlesham Road, Arborfield Reading, RG2 9JH Telephone: 0118 95770 10 E-Mail: <a href="mailto:enquiries@rigbyarchitects.co.uk">enquiries@rigbyarchitects.co.uk</a></p> </div>			
<p>Project:  <b>53 WARWICK AVENUE</b>  <b>WESTMINSTER</b>  <b>W9 2PR</b></p>			
<p>Client  <b>CITY OF WESTMINSTER</b></p>			
<p>Drawing Title:  <b>EXISTING - SITE PLANS</b></p>			
<p>Scale: 1:100  1:1250@A1</p>		<p>Dwg. No.:  <b>1814-500-106</b></p>	
<p>Drawn by: <i>ir</i>  Date: JAN 2021</p>		<p>Rev.:  -</p>	