




EXISTING FRONT ELEVATION
SCALE 1:50 @ A1

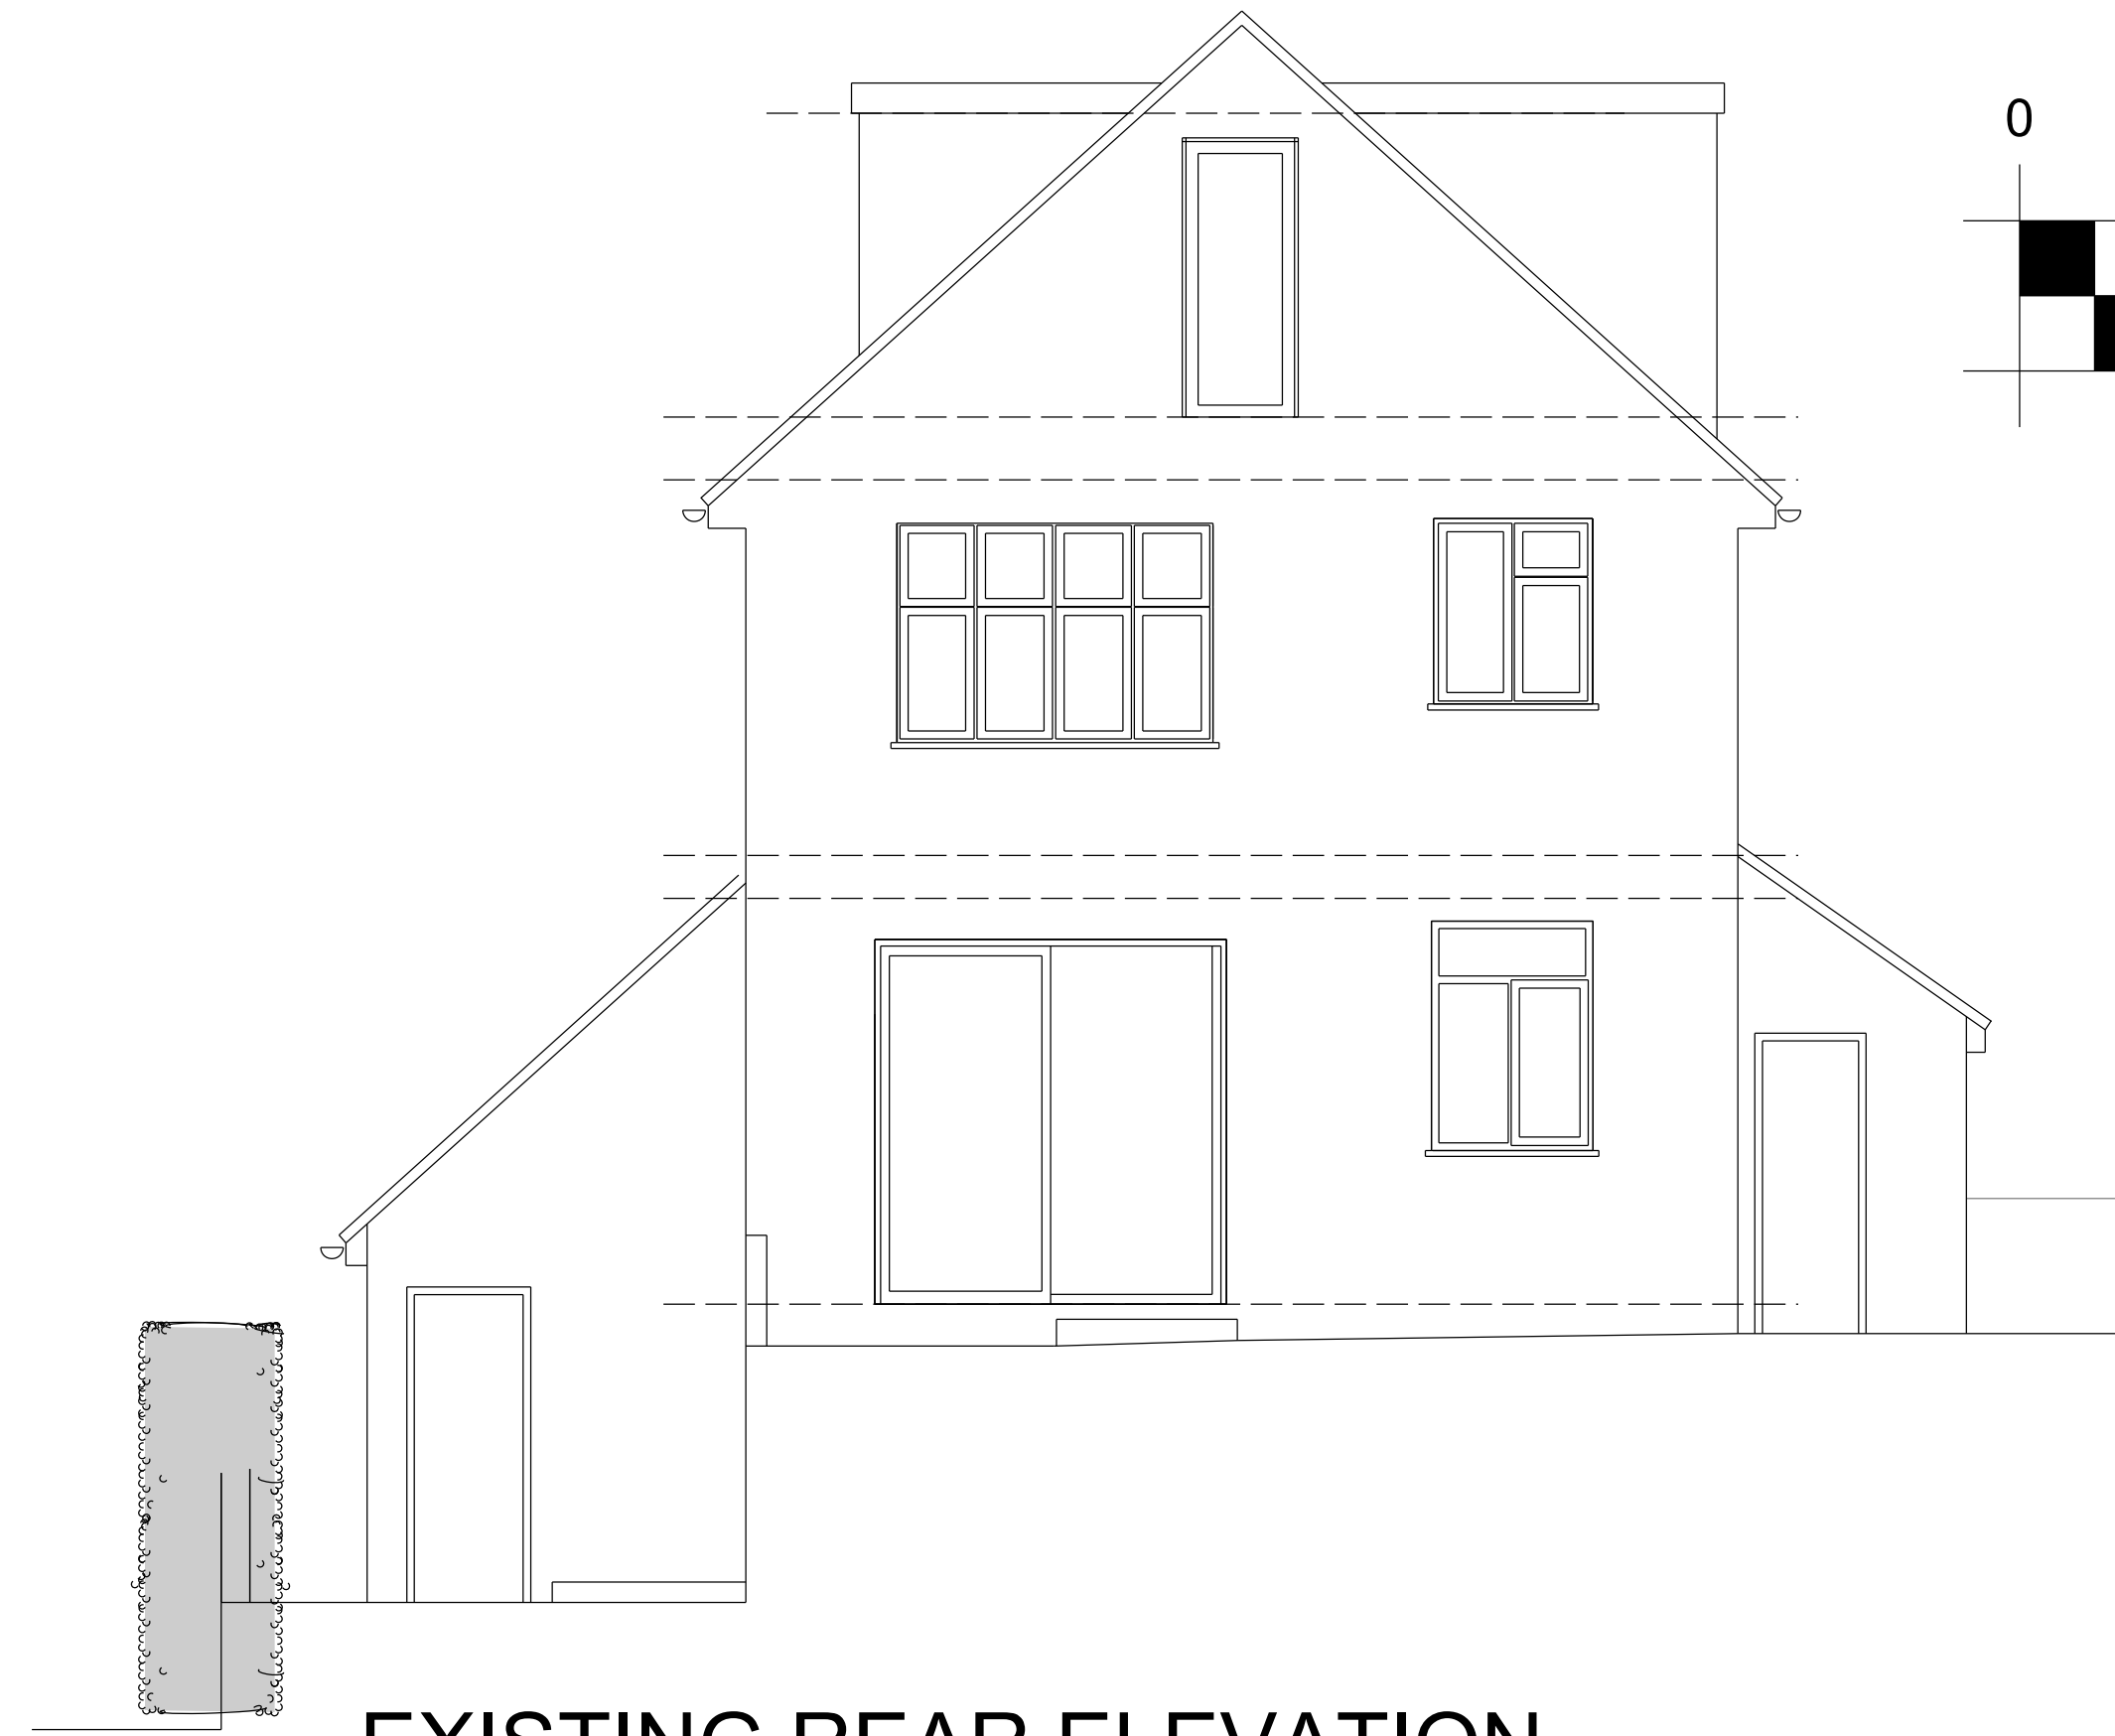

EXISTING REAR ELEVATION
SCALE 1:50 @ A1

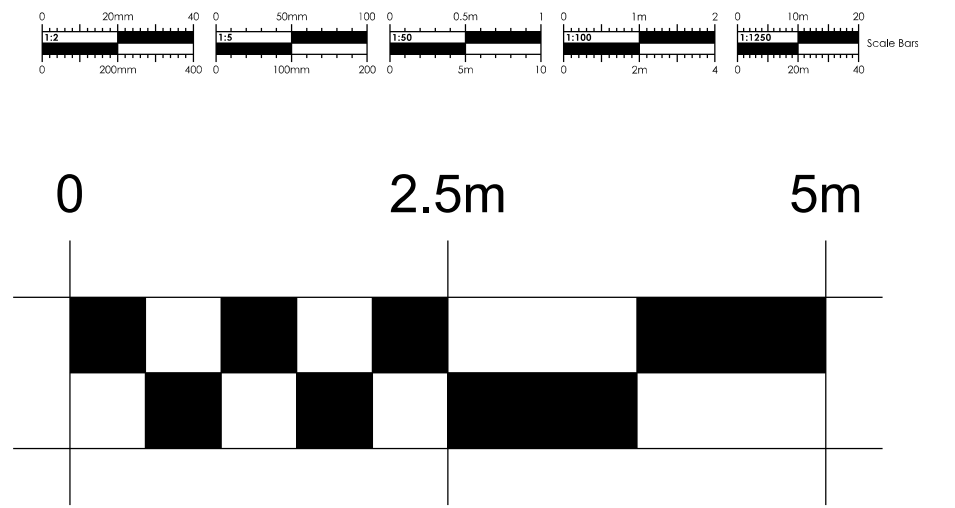

EXISTING SIDE ELEVATION
SCALE 1:50 @ A1

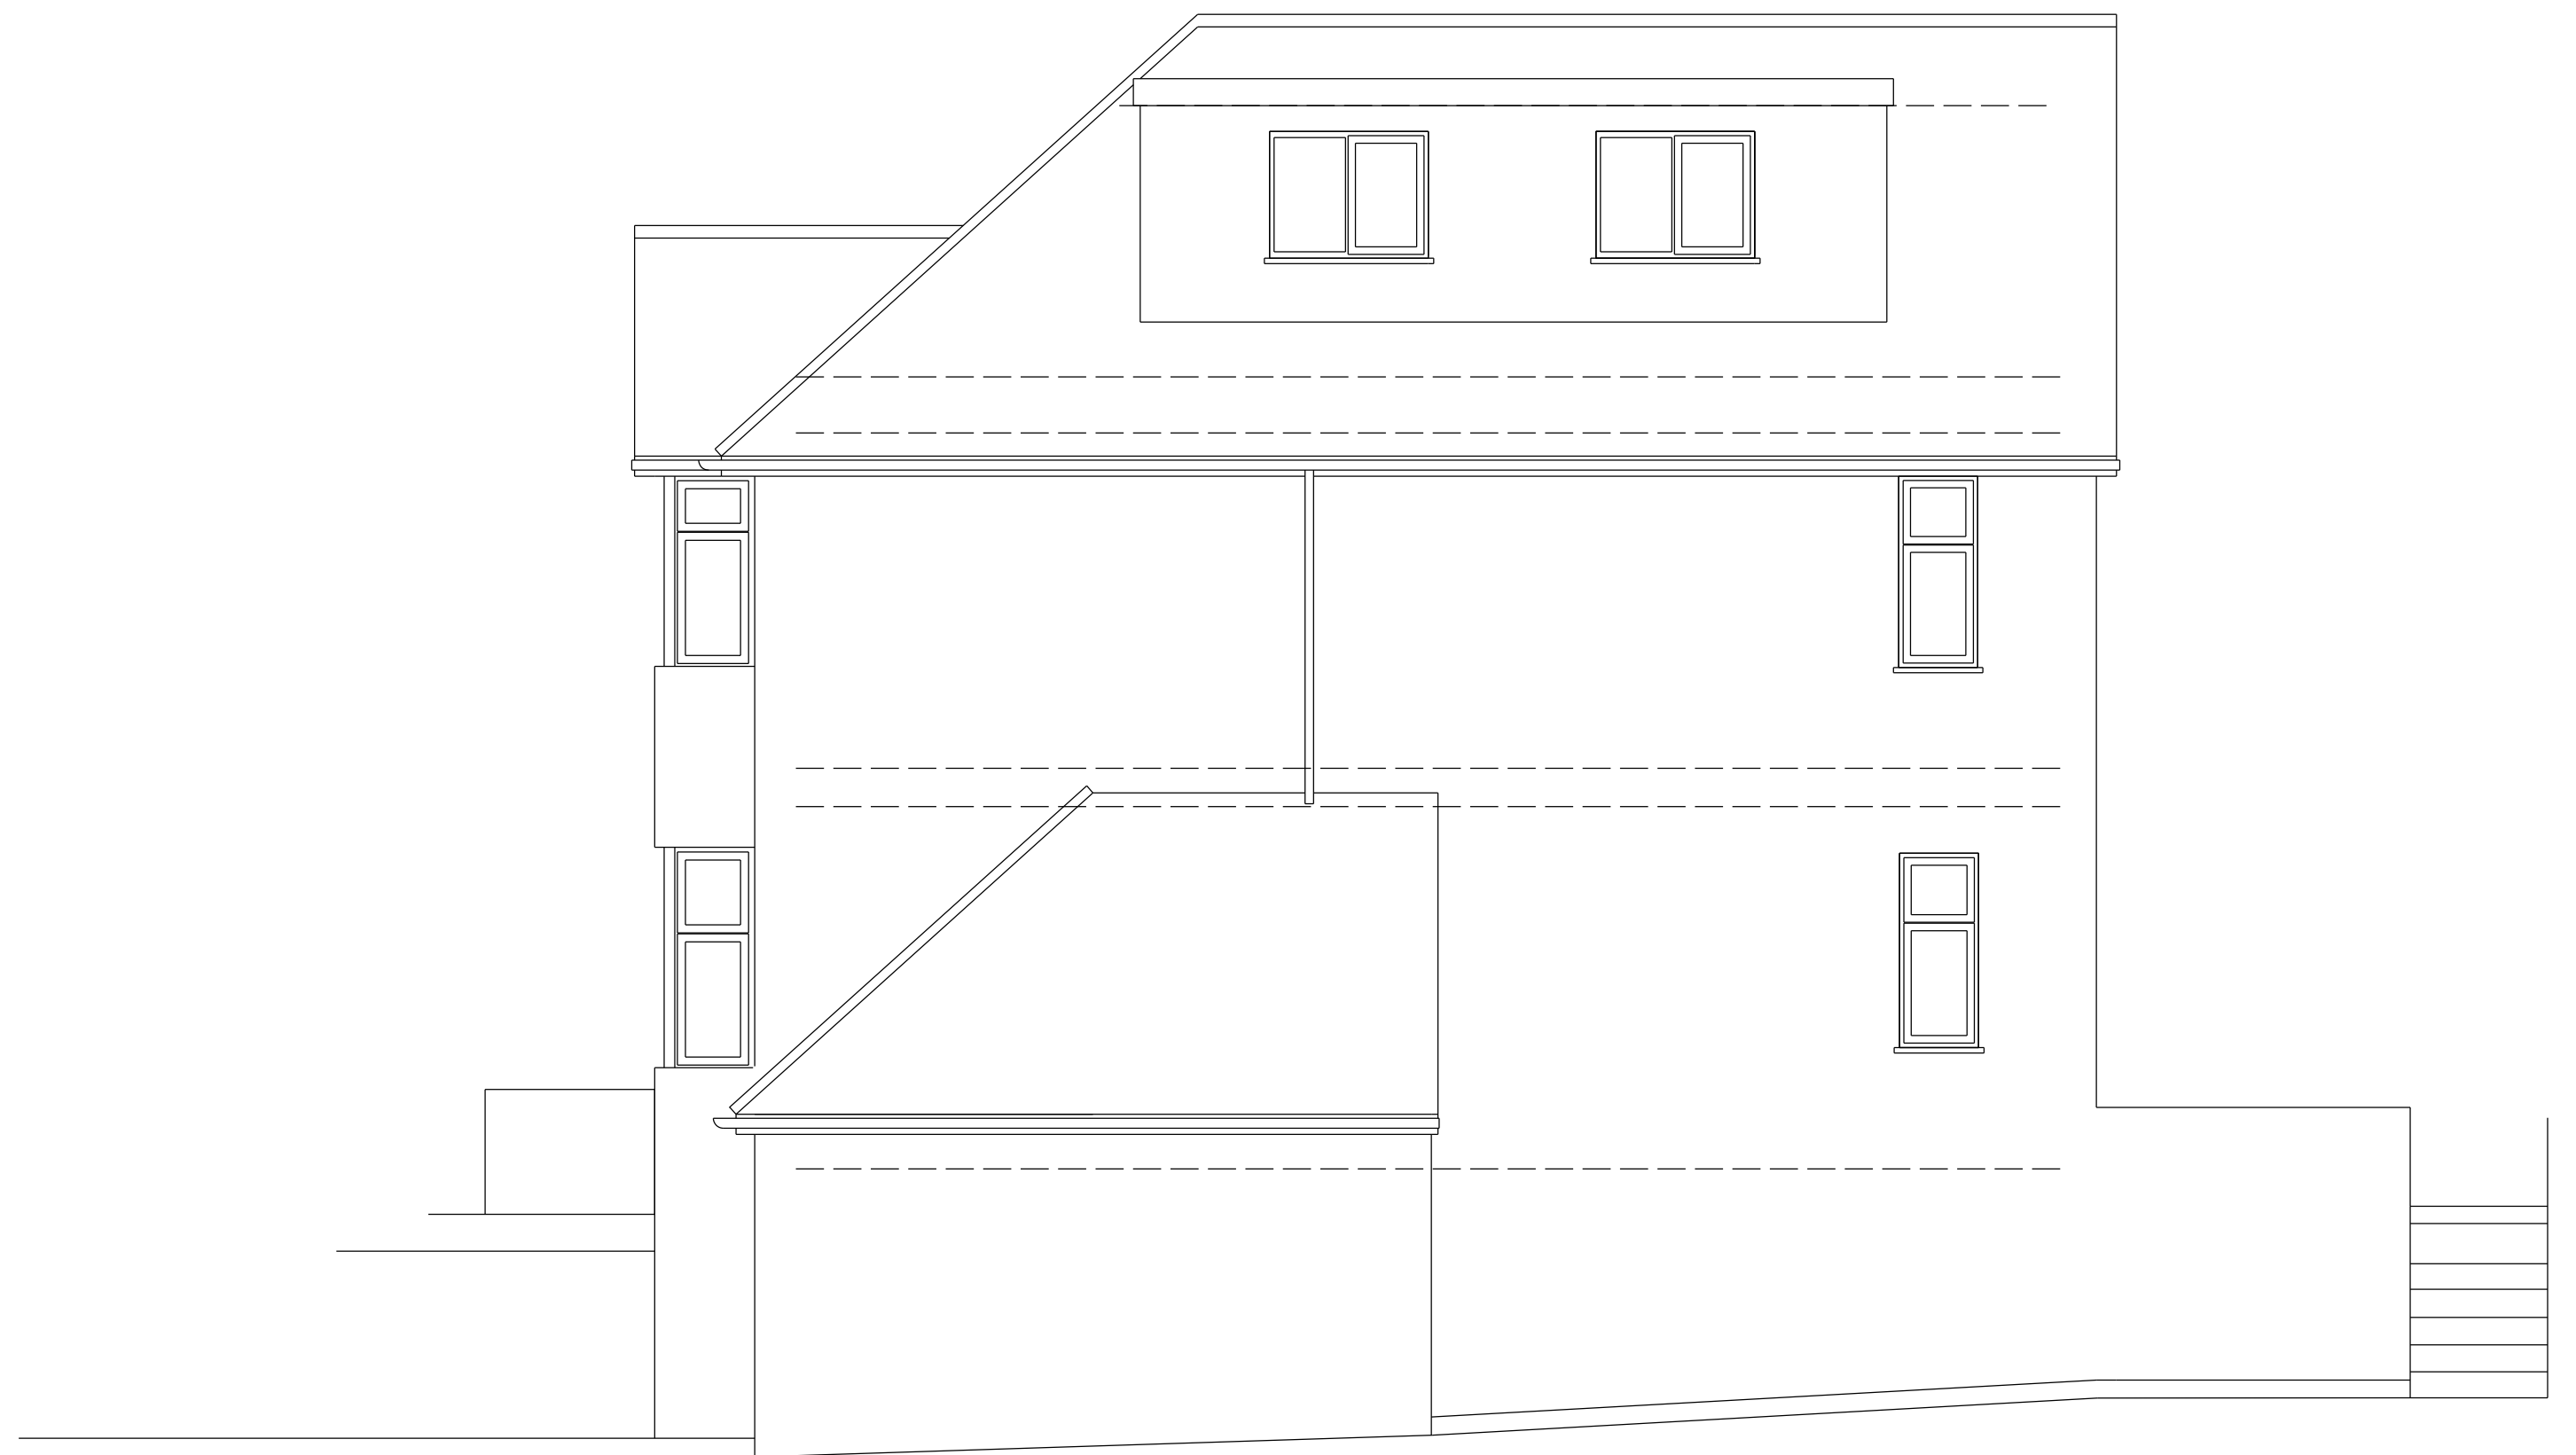

EXISTING SIDE ELEVATION
SCALE 1:50 @ A1

GENERAL NOTES:

- DO NOT SCALE FROM THIS DRAWING, UNLESS FOR PLANNING PURPOSES
- ALL DIMENSIONS TO BE VERIFIED ON SITE PRIOR TO ANY WORKS BEING COMMENCED AND ANY DISCREPANCIES TO BE REPORTED TO WALK-IN ARCHITECTURE.
- ANY DISCREPANCIES BETWEEN THE DRAWING AND ANY WRITTEN SPECIFICATION IS TO BE REPORTED TO WALK-IN ARCHITECTURE.
- THIS DRAWING TO BE READ IN CONJUNCTION WITH RELEVANT CONSULTANTS AND SPECIALIST DRAWINGS.
- ALL WORKS TO COMPLY WITH THE RELEVANT BRITISH STANDARDS, CODES OF PRACTICES AND BUILDING REGULATIONS.

- IF IN DOUBT ABOUT ANY OF THE WORKS, PLEASE ASK!
- THIS DRAWING IS THE COPYRIGHT OF WALK-IN ARCHITECTURE AND IS NOT TO BE REPRODUCED IN ANY FORM WITHOUT PRIOR WRITTEN CONSENT.
- ANY WORK DONE ON THE PARTY WALL OR BOUNDARY LINE NEEDS TO HAVE A PARTY WALL AWARD IN PLACE.
- BOUNDARY LINES AND BOUNDARY LINE MEASUREMENTS ARE APPROXIMATE AND NEED TO BE CONFIRMED.

| REV. | DATE | REVISIONS: | REV. | DATE | REVISIONS: | REV. | DATE | REVISIONS: |
|------|--------|------------------------------|------|------|------------|------|------|------------|
| P | 11120 | ISSUED PRELIMINARY TO CLIENT | | | | | | |
| A | 14120 | ISSUED TO CLIENT | | | | | | |
| B | 161220 | ISSUED TO PLANNING | | | | | | |

CLIENT: JENNY SIMONS
ADDRESS: 4 HARTLEY HILL, PURLEY, CR8 4EL

PROJECT: PROPOSED SINGLE STOREY REAR / SIDE
EXTENSION AND INTERNAL ALTERATIONS.

83 High Street, Caterham, Surrey CR3 5UF

SCALE: 1:50 @ A1

DRAWING TITLE:
EXISTING ELEVATIONS

WALK-IN ARCHITECTURE

DRAWN: AC
DATE: 15/10/2020

REVISION

B

ISSUED FOR:
PLANNING

DRAWING NUMBER:

398-02

Tel. 01883 345 558