



LINEAR SCALE 1:75 @ A3
[OPTIMUM SCALE FOR SHEET SIZE]


ALL NEW DOORS AND WINDOWS TO BE DOUBLE GLAZED UPVC

FACING BRICKWORK TO MATCH EXISTING IN COLOUR STYLE AND SIZE AS CLOSELY AS POSSIBLE

ROOF TILES TO MATCH EXISTING IN COLOUR STYLE AND SIZE AS CLOSELY AS POSSIBLE

RAINWATER GOODS TO MATCH EXISTING AS CLOSELY AS POSSIBLE

NEW CAVITY WALLS BUILT-UP FROM EXISTING OUTER SKIN AND NEW STEELWORK AT 2ST FLOOR LEVEL

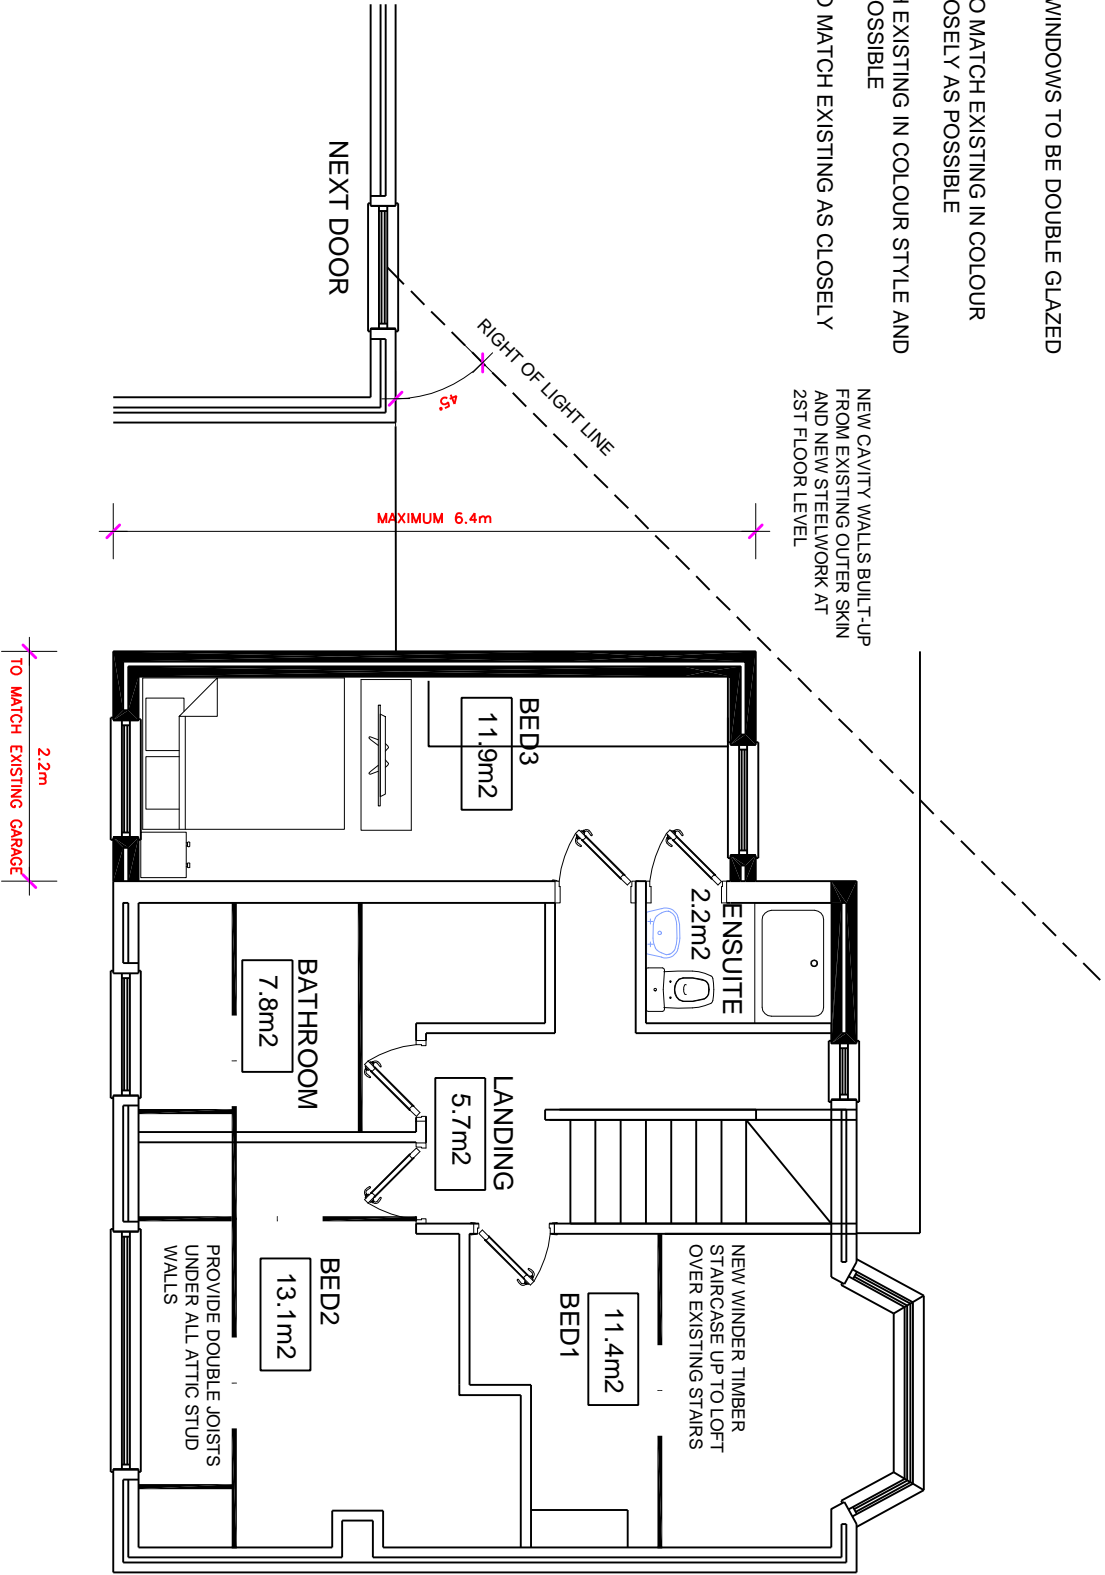

37CD-009A
PROPOSED 1ST FLOOR PLAN
37 CLAYTON DRIVE B36 0AN