



CHALK HOUSE, ANDOVER, SP11

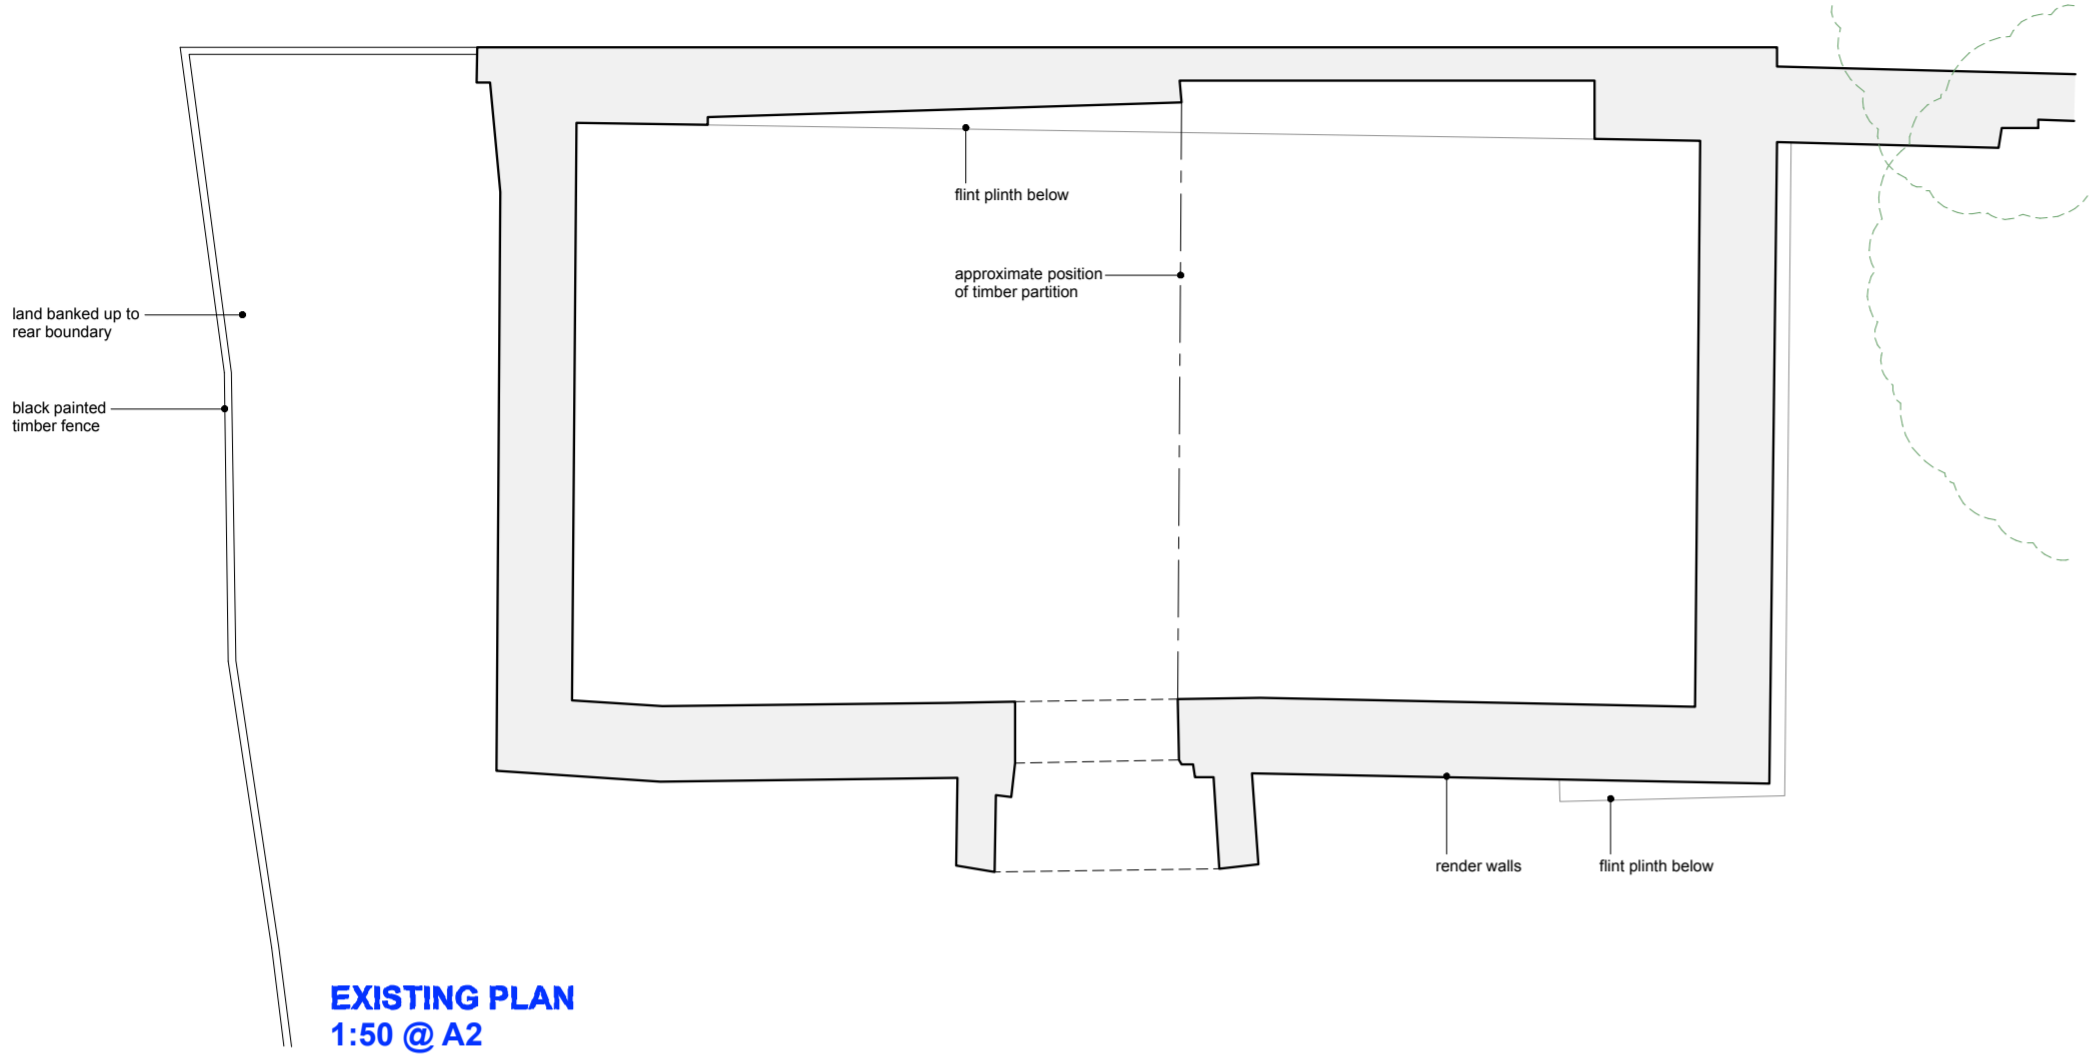

EXISTING PLAN
1:50 @ A2

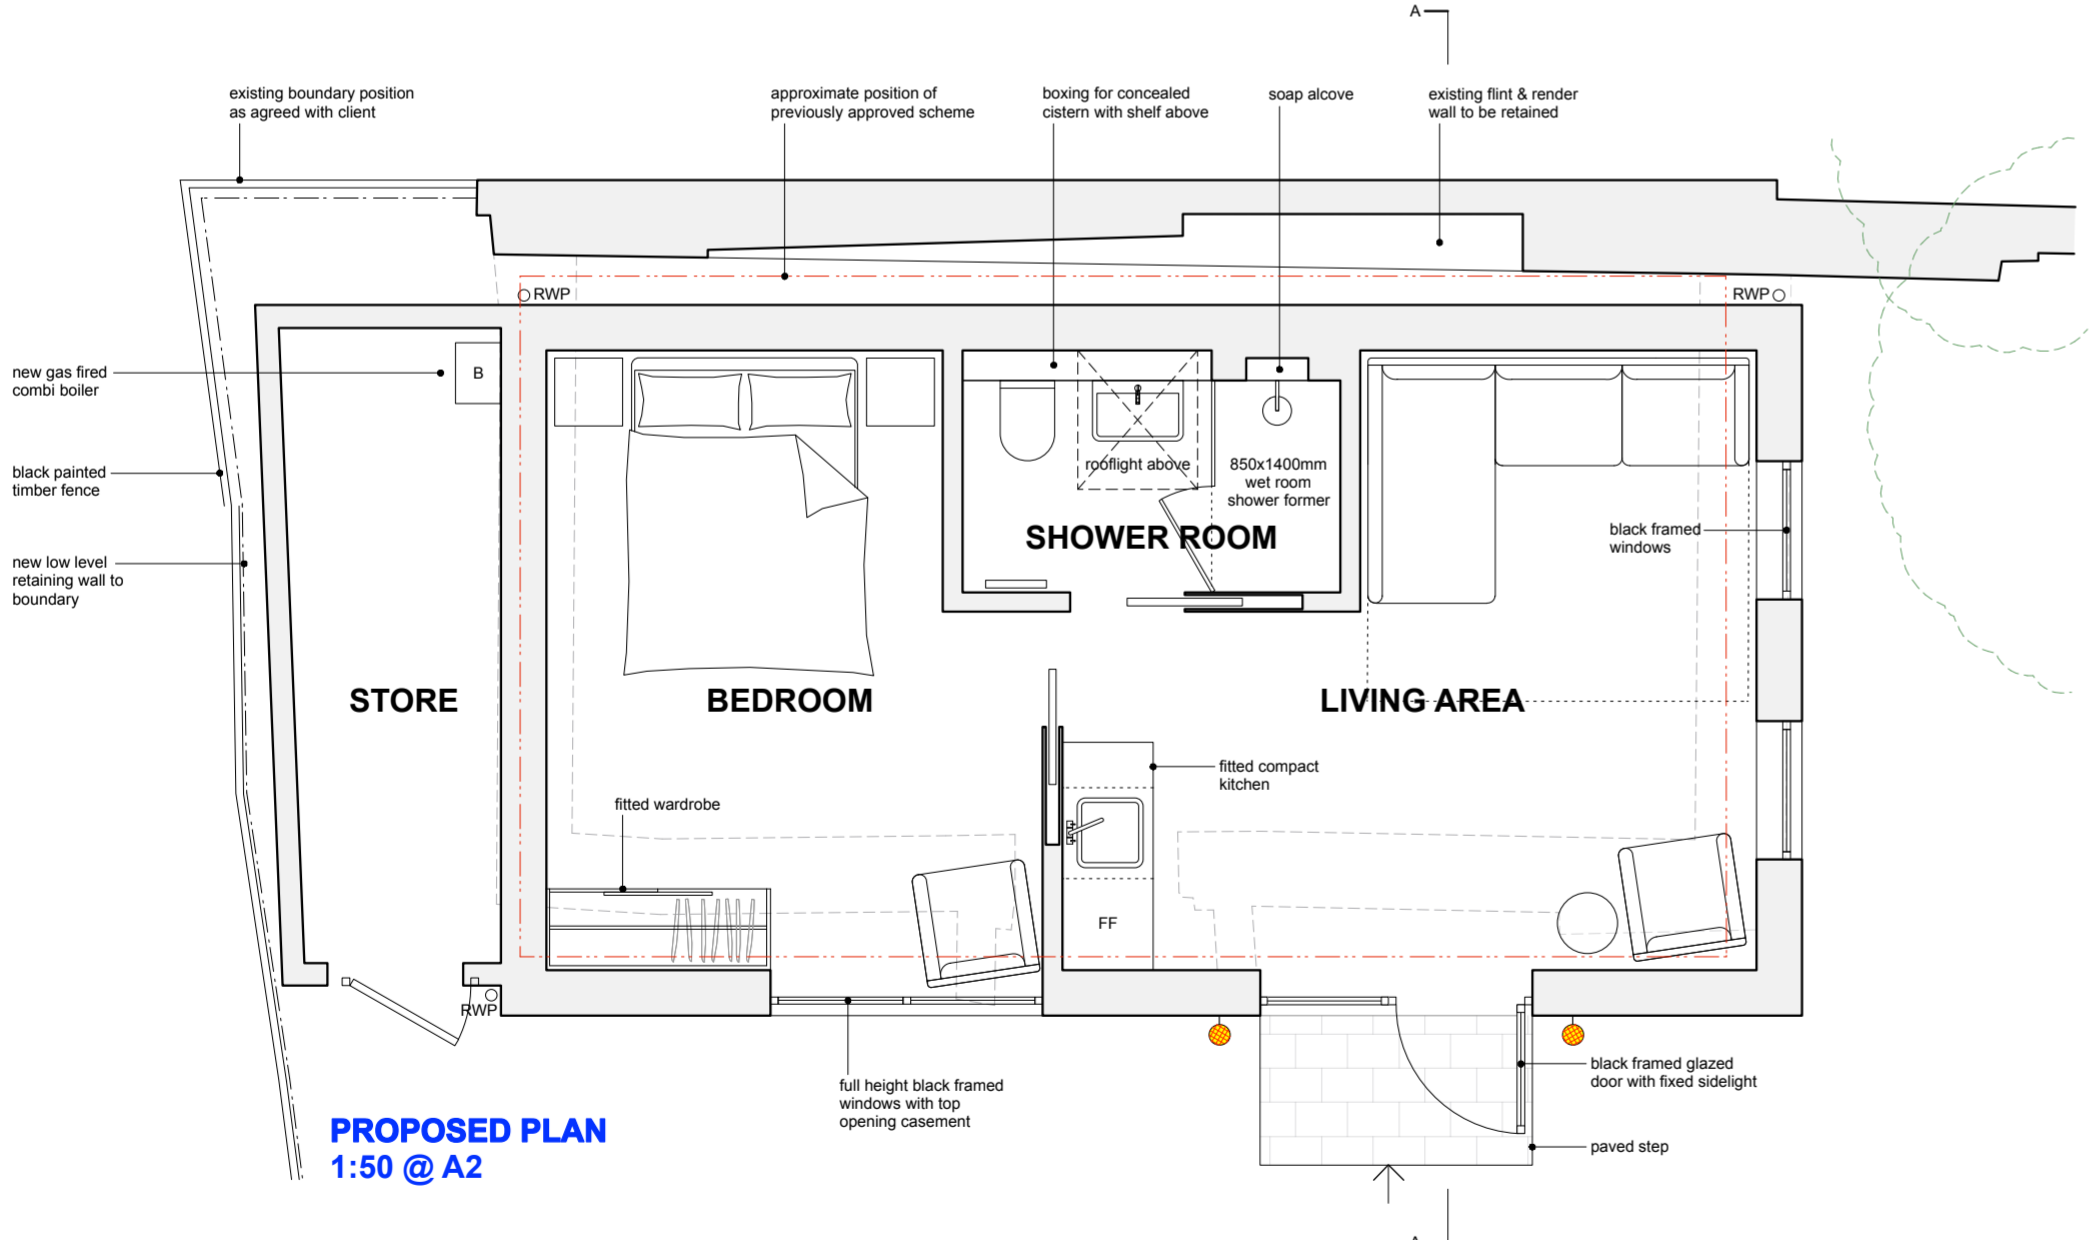


PROPOSED PLAN
1:50 @ A2

N.B. THIS IS NOT A CONSTRUCTION DRAWING & IS FOR PLANNING PURPOSES ONLY.
N.B. LANDSCAPE DESIGN BY OTHERS.
N.B. ALL DIMENSIONS TO BE CHECKED ON SITE.
N.B TOPOGRAPHICAL SURVEY BY OTHERS; LAHA TAKE NO RESPONSIBILITY FOR ERROR.
OUTHOUSE




PROPOSED FRONT ELEVATION
1:100 @ A2

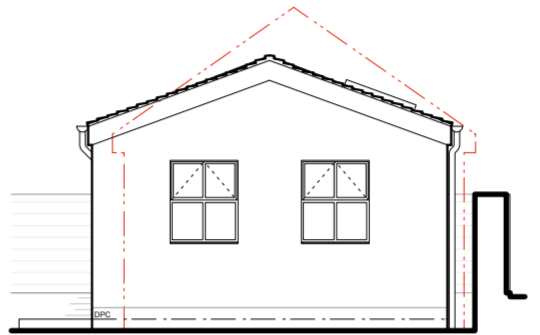


PROPOSED FLANK ELEVATION
1:100 @ A2



PROPOSED REAR ELEVATION
1:100 @ A2

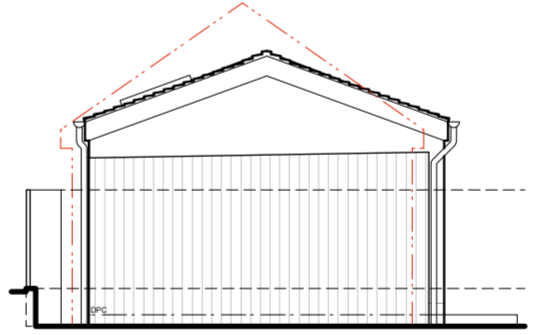

PROPOSED FLANK 2 ELEVATION
1:100 @ A2

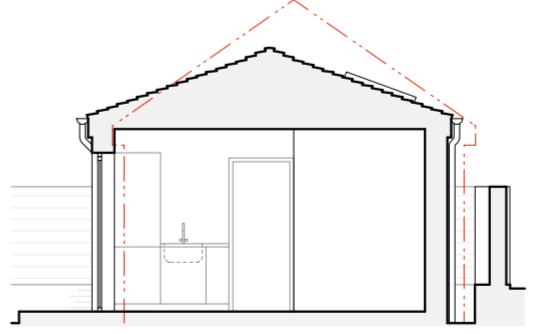

PROPOSED SECTION A:A
1:100 @ A2



revision	date	drawn	description
LA HALLY ARCHITECT SUITE 1, TALBOT HOUSE 01982 843 500 34 STAPLE GARDENS design@lahally.com WINCHESTER, SO23 8SR www.lahally.com			
DRAWING STATUS: ISSUED FOR PLANNING			
CLIENT: MR. & MRS. BROOME PROJECT: CHALK HOUSE, ANDOVER, SP11 DRAWING: OUTHOUSE			
DATE	DRAWN	CHECKED	SCALE
JAN 2021	LVA/LAM	LVA	1:50 @ A2
PROJECT NO: 043.PL.010			