



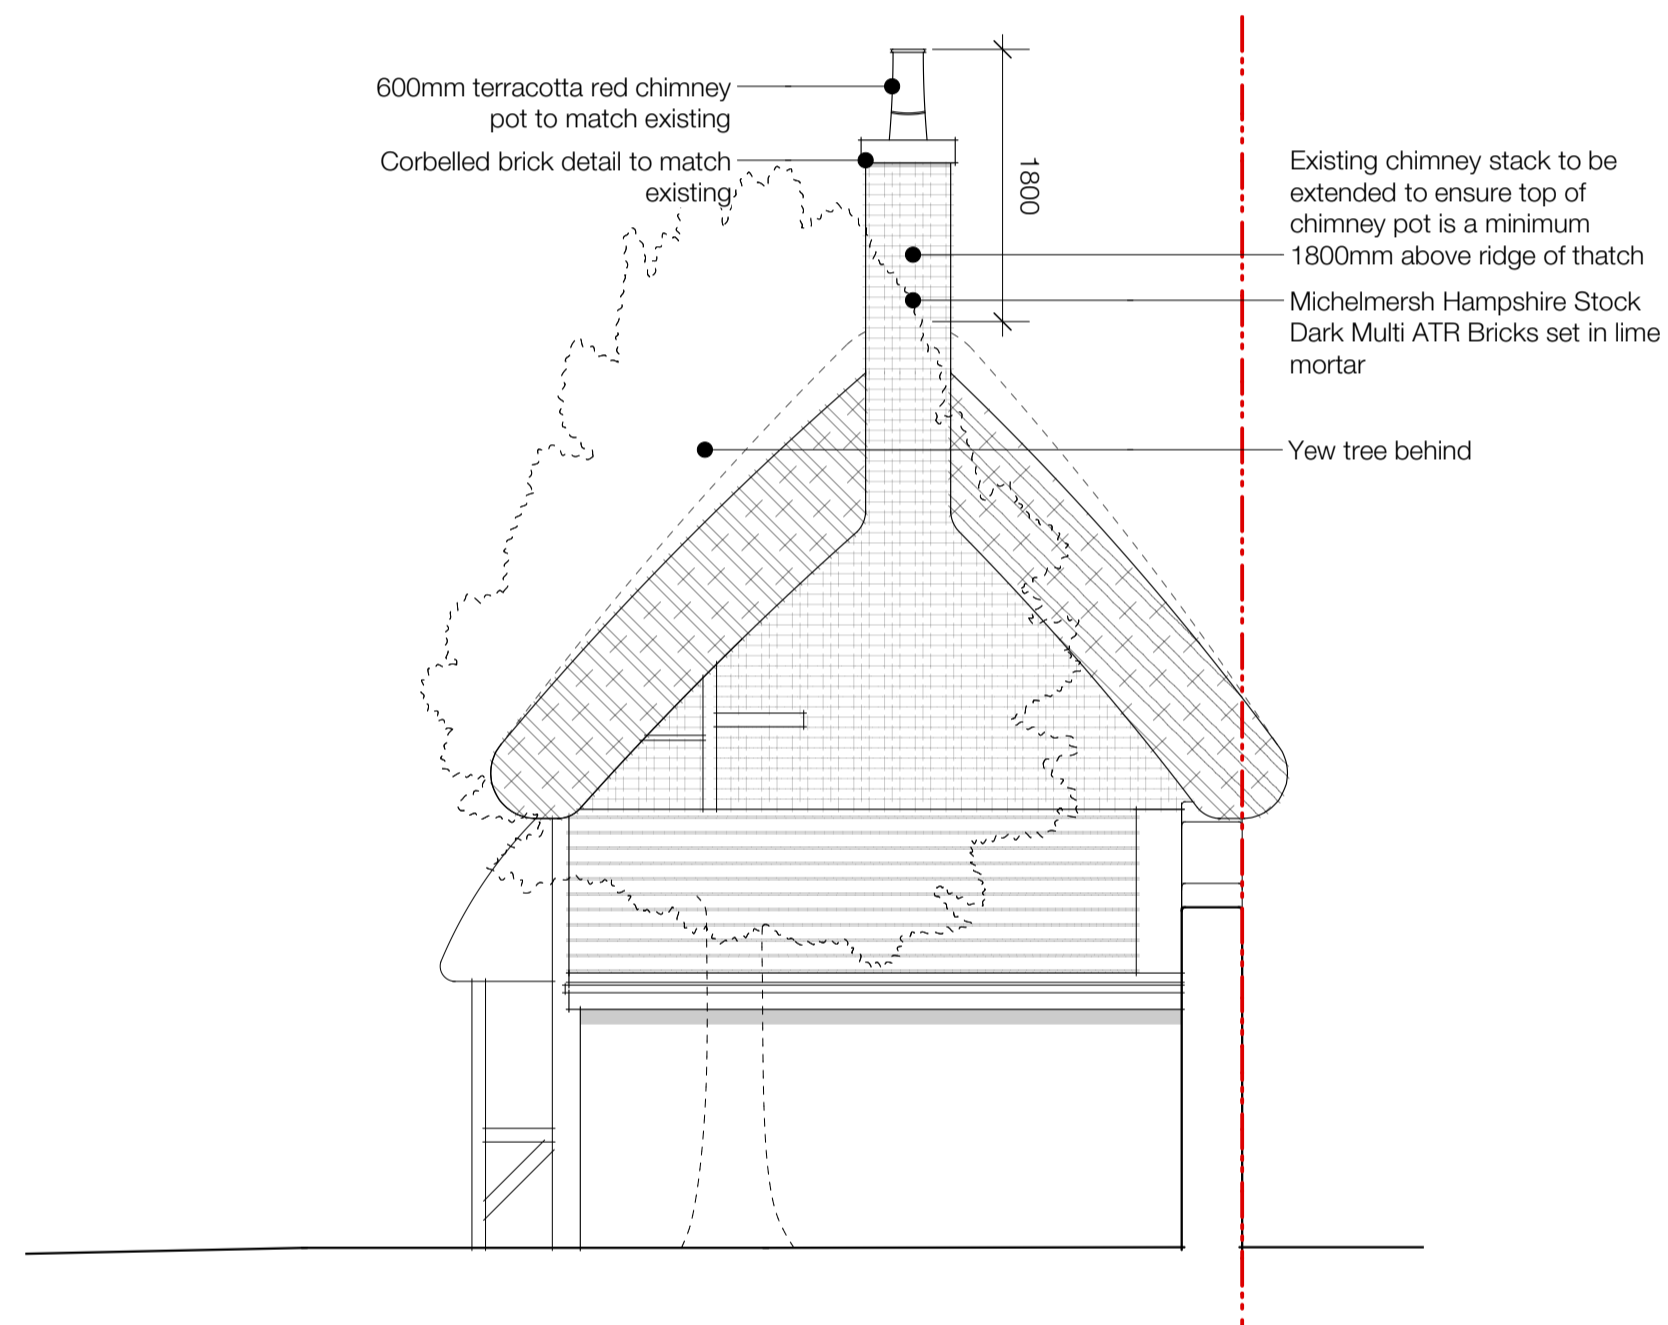


1 PROPOSED SOUTH ELEVATION

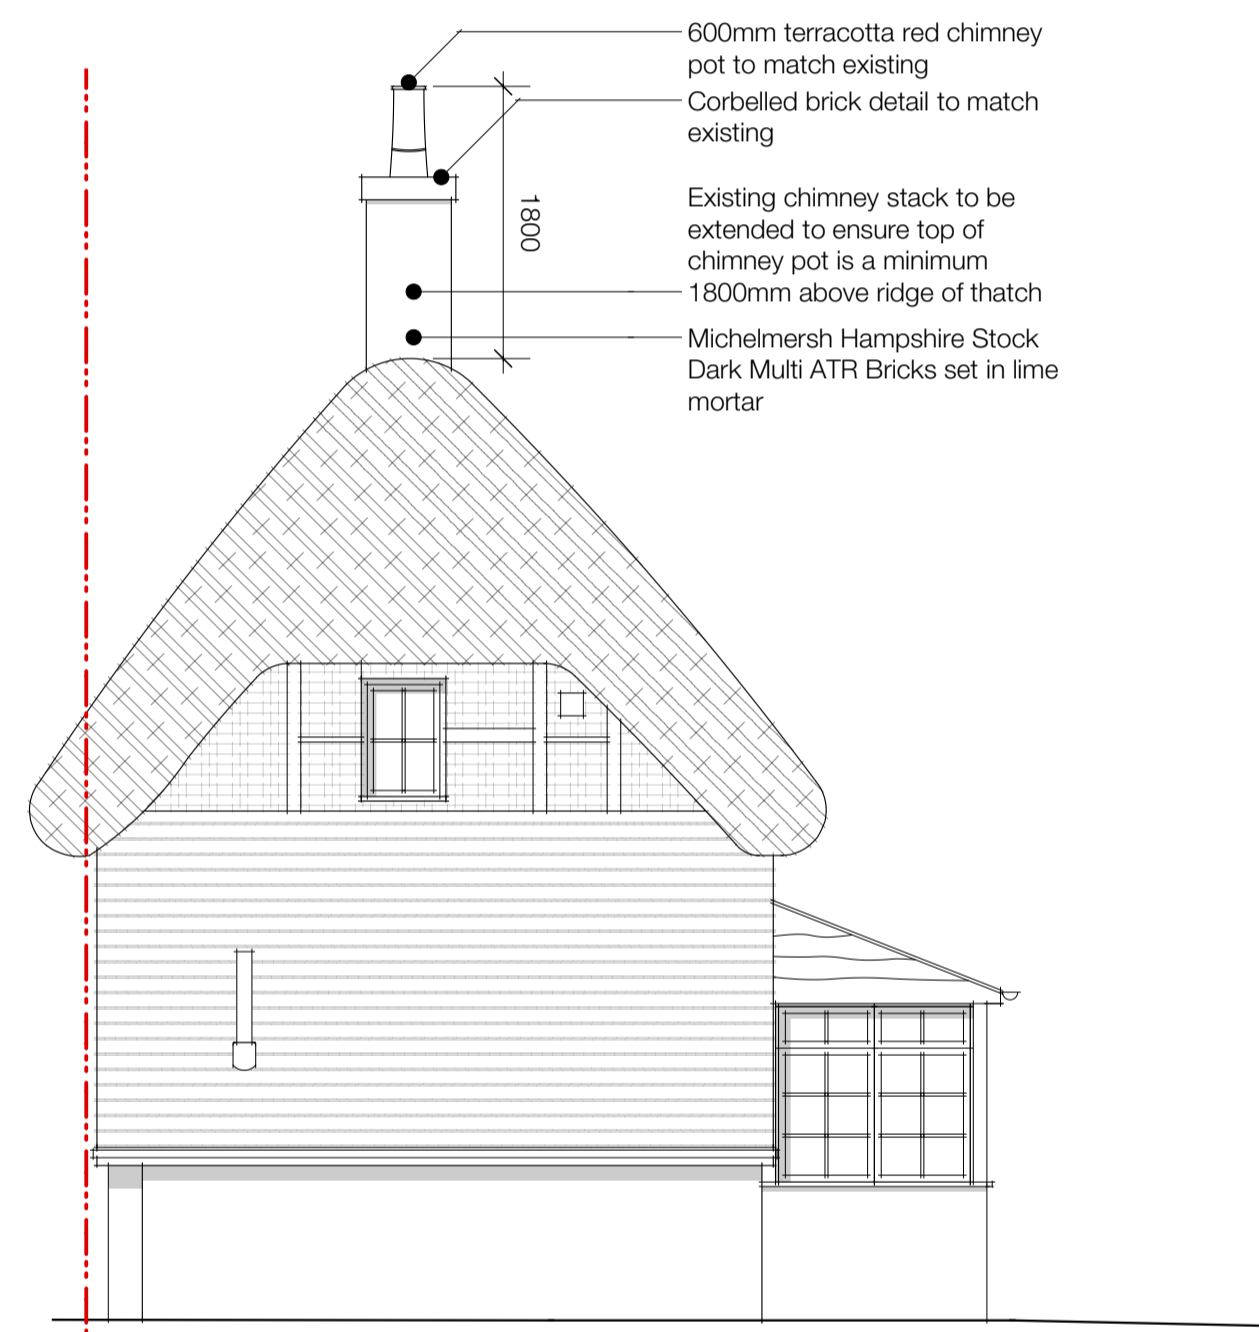


2 PROPOSED EAST ELEVATION




3 PROPOSED WEST ELEVATION

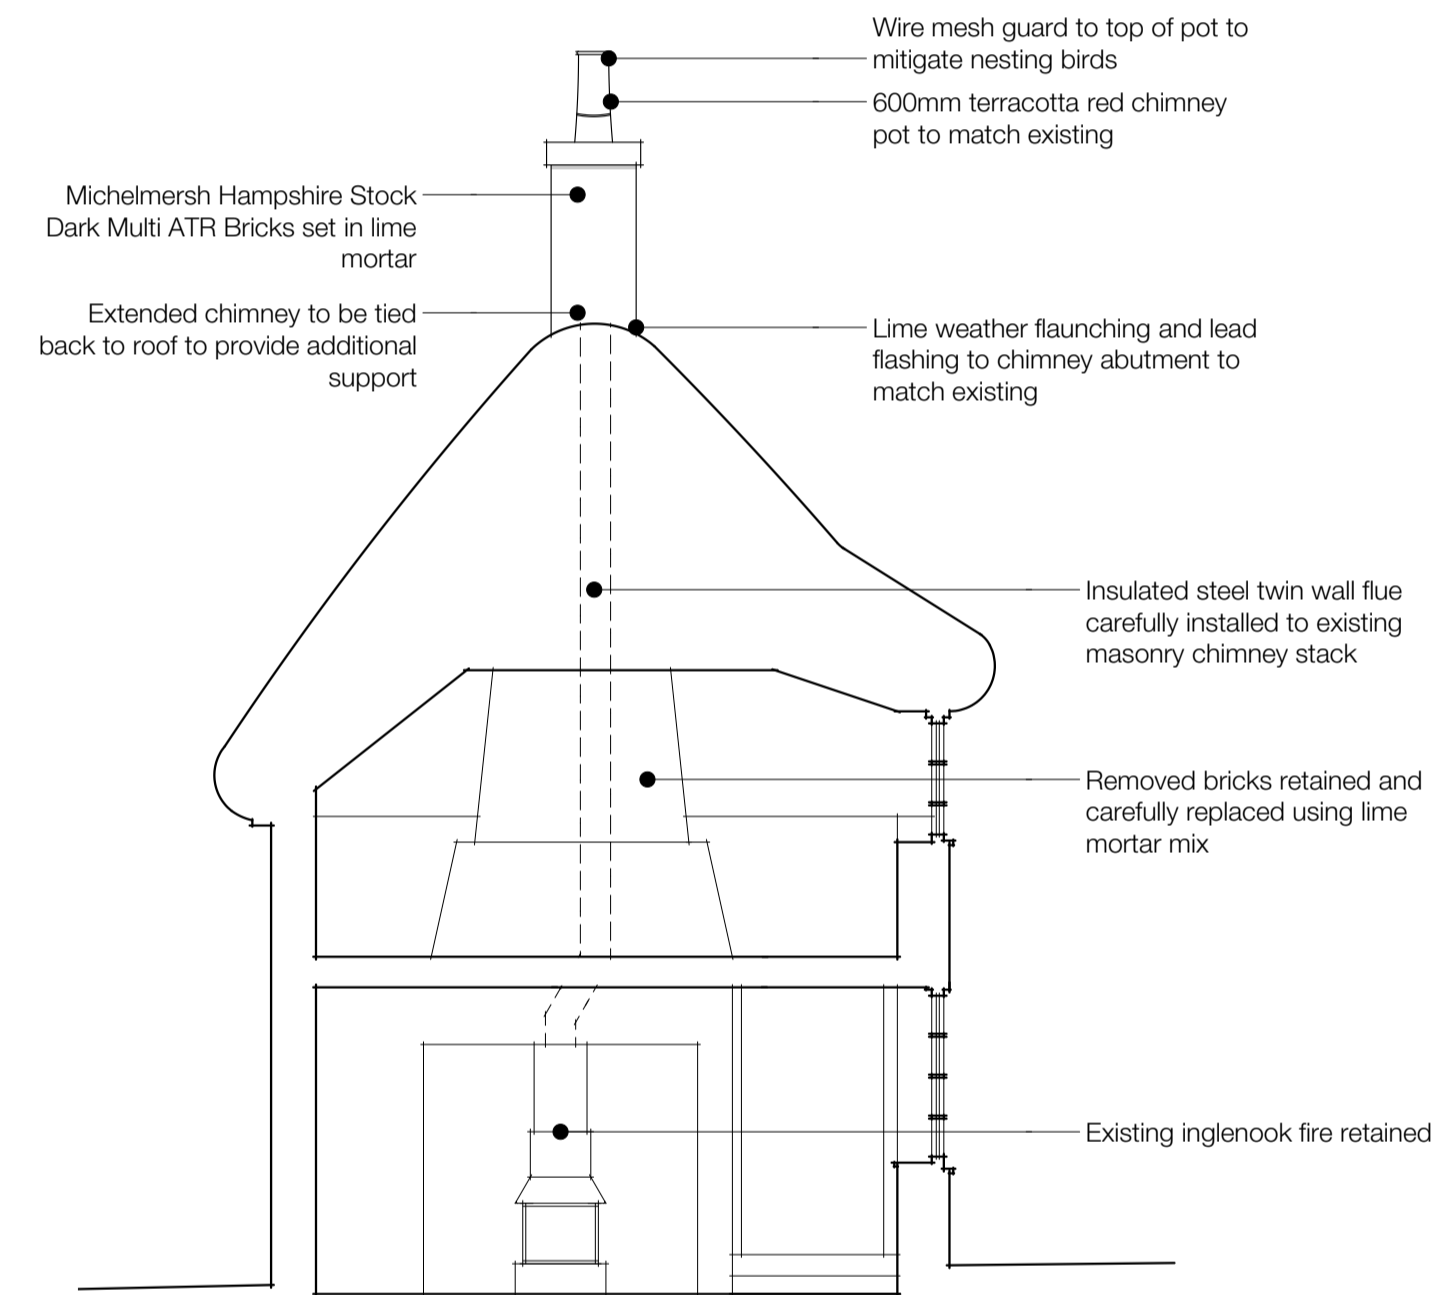

4 PROPOSED SECTION

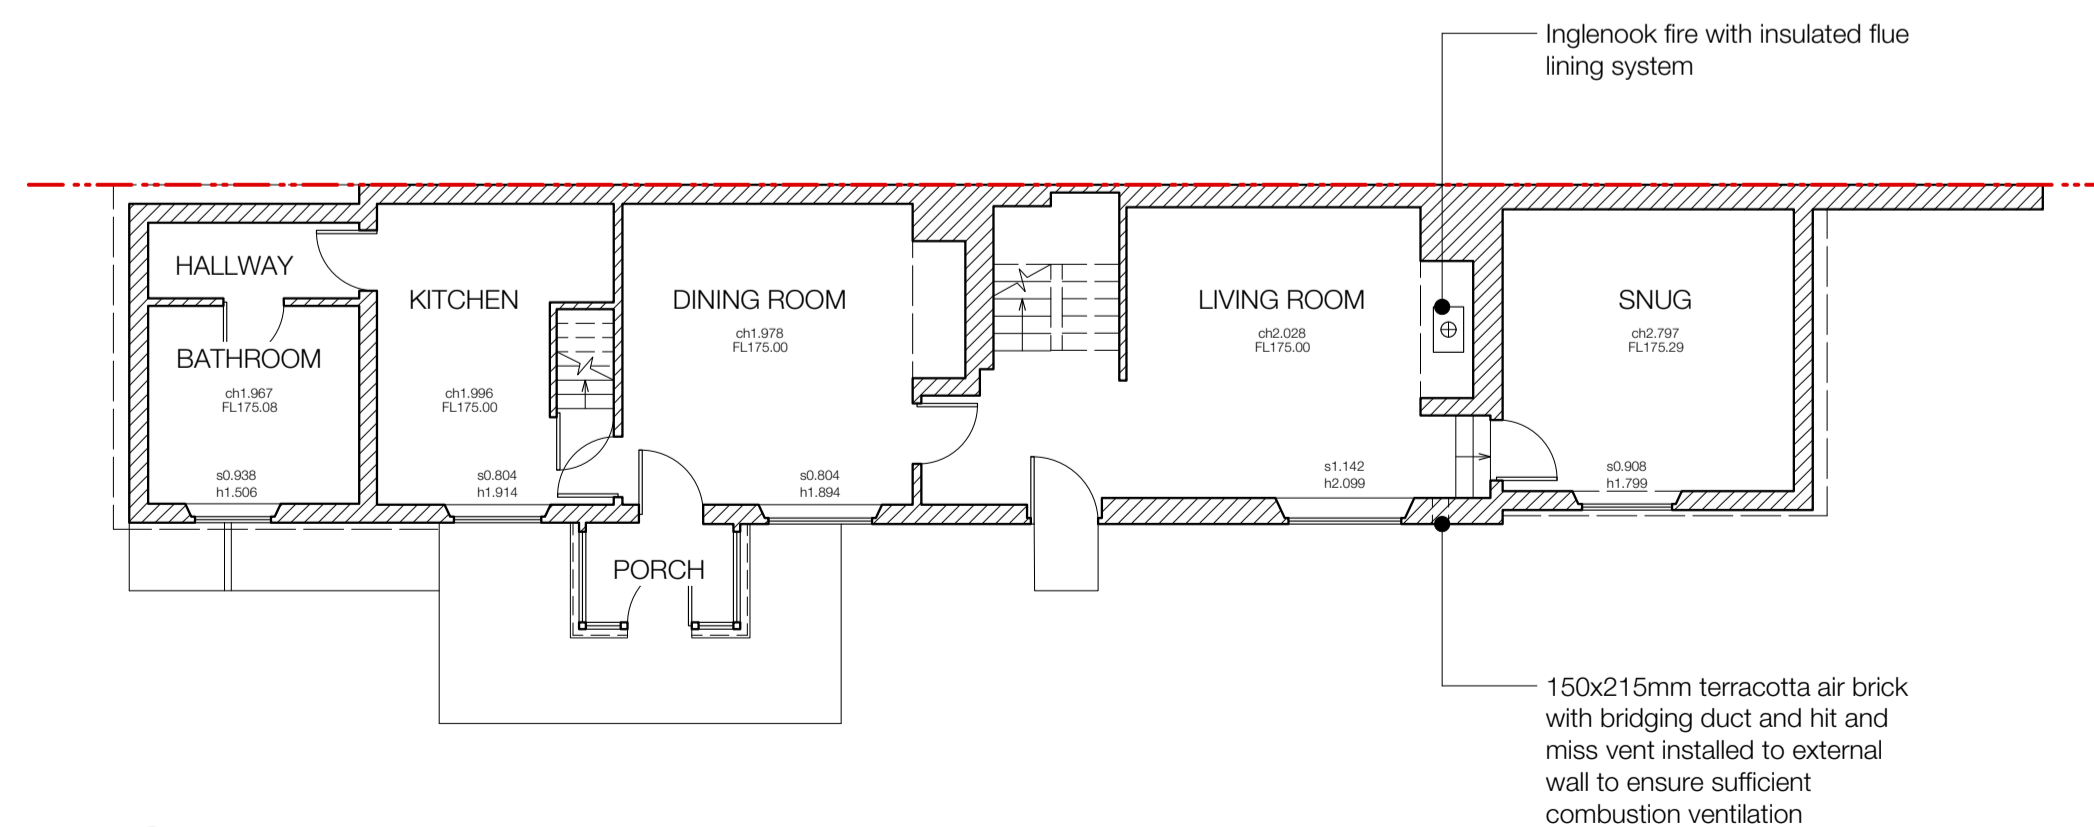

5 PROPOSED GROUND FLOOR PLAN
Scale: 1:100

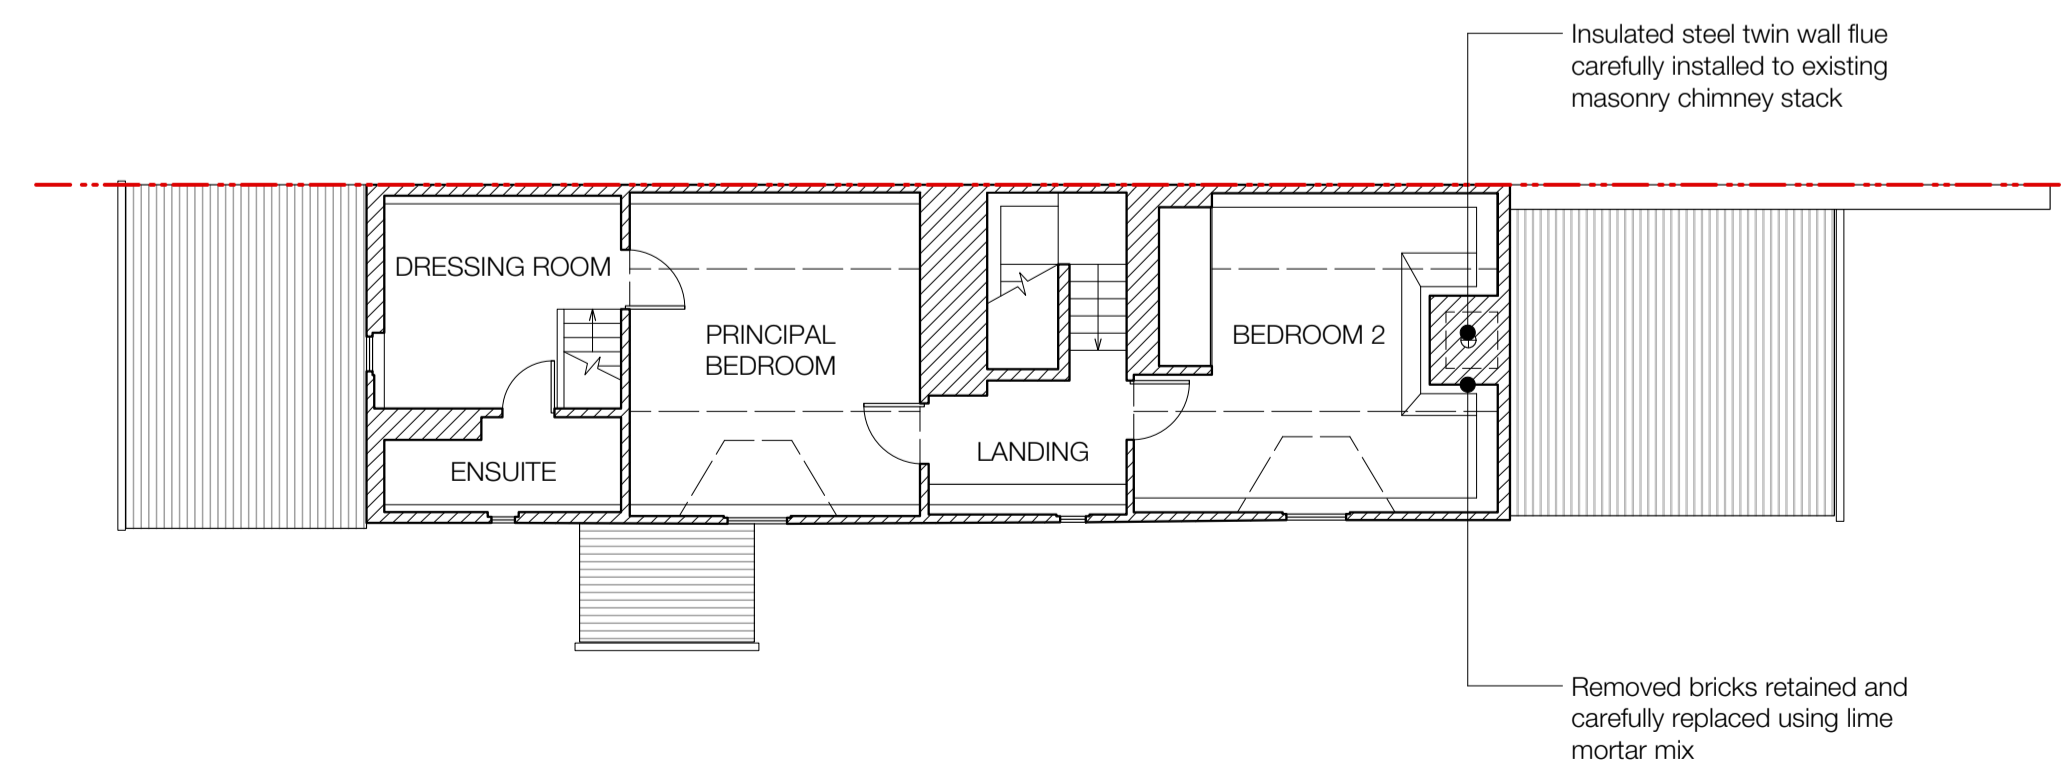

6 PROPOSED FIRST FLOOR PLAN
Scale: 1:100

All dimensions to be checked on site.
All drawings to be read in conjunction with engineer's drawings. Any discrepancies between consultants drawings to be reported to the Architect before any work commences.
The Contractor's attention is drawn to the Health & Safety matters identified in the Health & Safety plan and on drawings as being potentially hazardous. These items should not be considered as a full and final list.
The Work Package Contractor's normal Health & Safety obligations still apply when undertaking constructional operations both on and off site.

cad file:

Key

- CAREFUL DEMOLITION
- SITE BOUNDARY
- SITE OWNERSHIP
- EXISTING BUILDING

P1	12.01.21	CL	PLANNING
B	05.01.21	CL	For Comment
A	15.12.20	CL	For Comment
rev	date	initials	description

drawing:
PROPOSED DRAWINGS

project:
POPLAR COTTAGE

drawing no: 0010-250
revision: P1

status:
PLANNING

scale @ A1/A3: 1:50 / 1:100
date: DEC 2020

