




EXISTING GROUND FLOOR PLAN

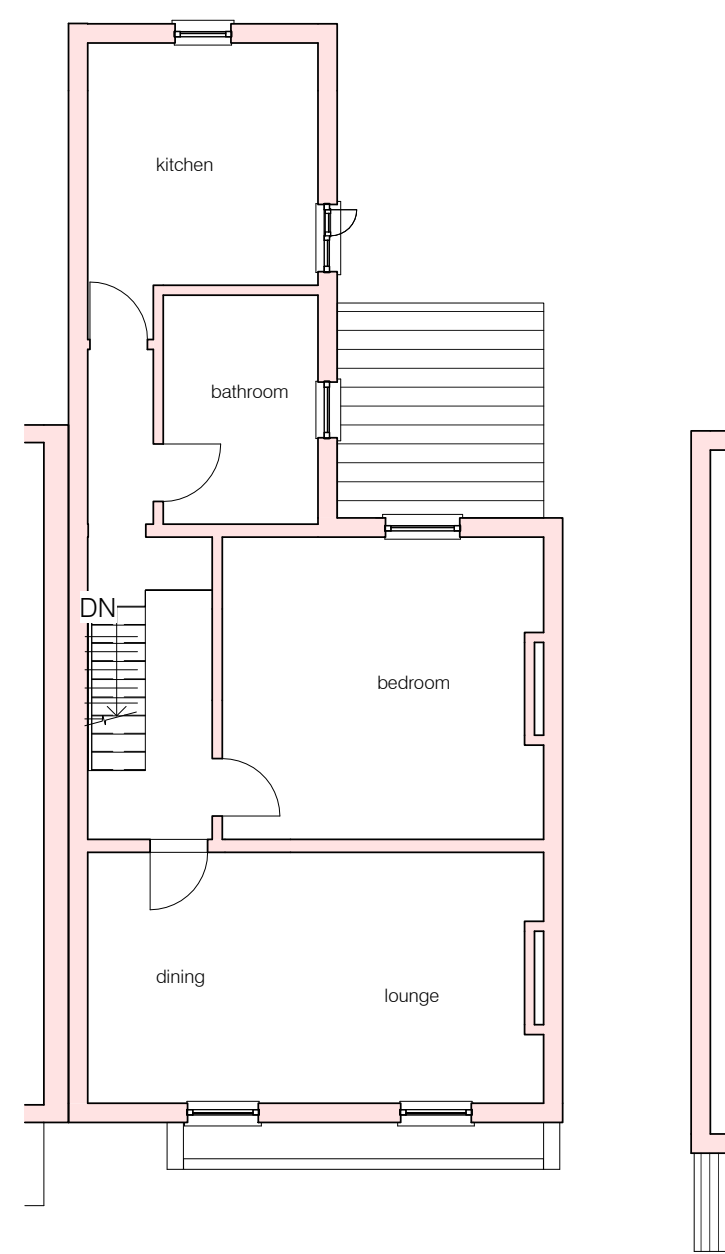


EXISTING FIRST FLOOR PLAN

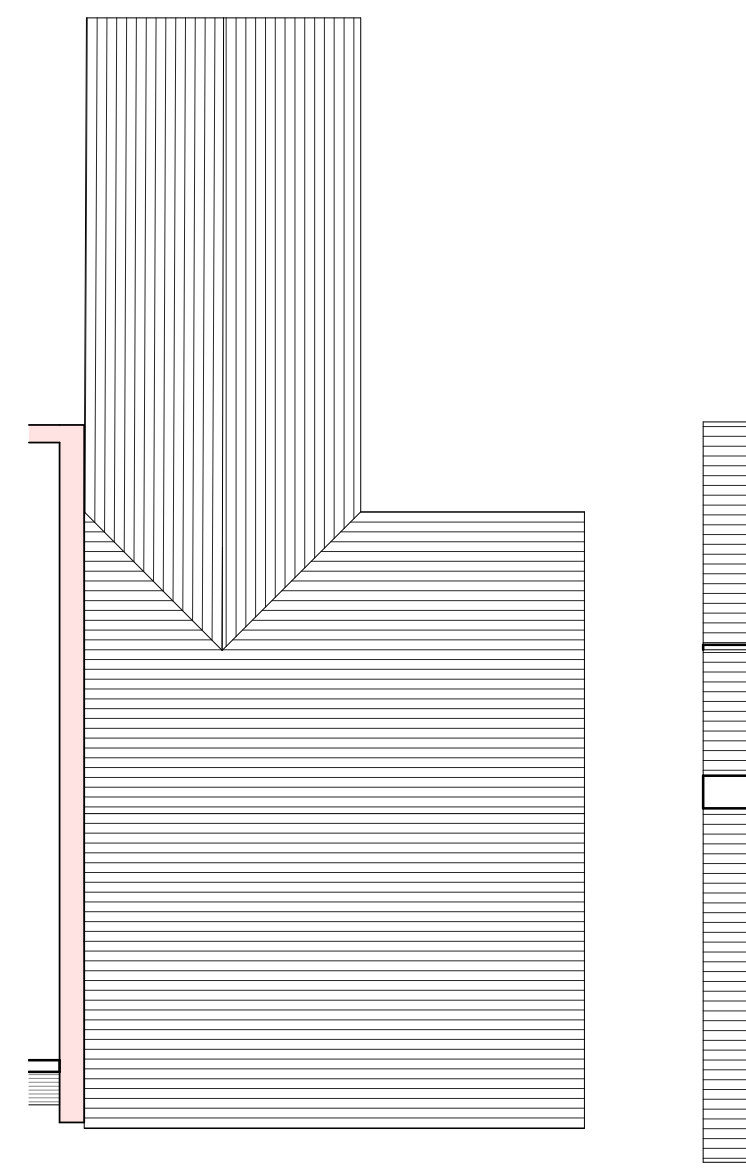

EXISTING LOFT FLOOR PLAN

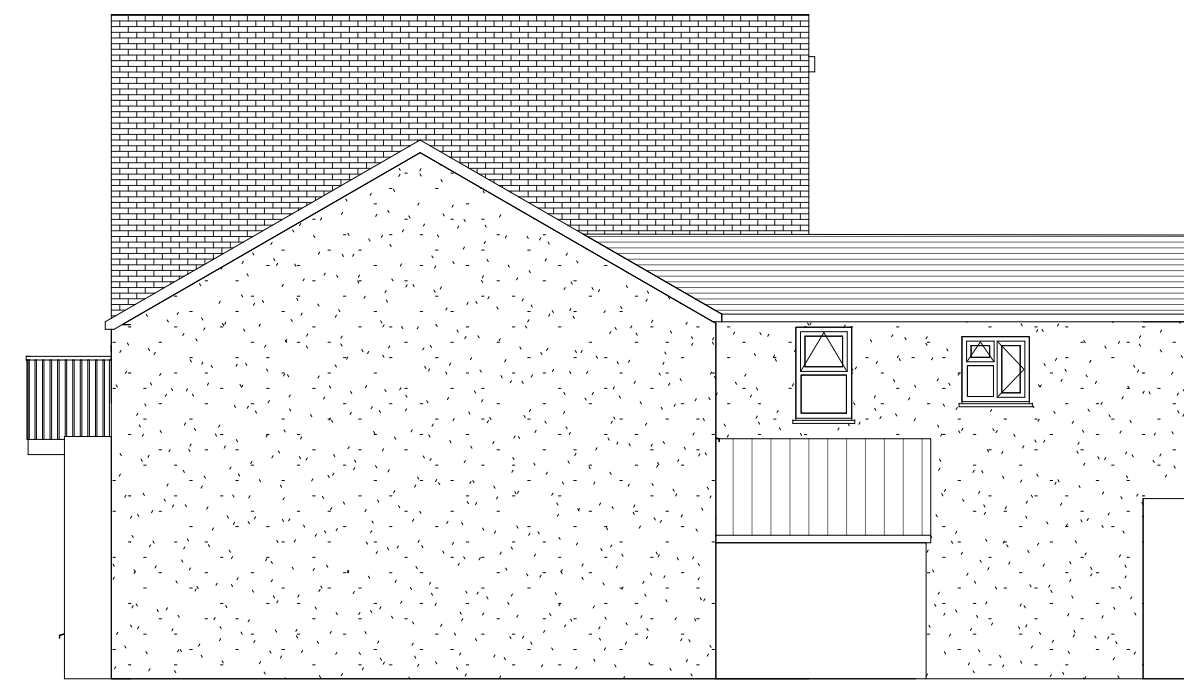


EXISTING RH SIDE ELEVATION

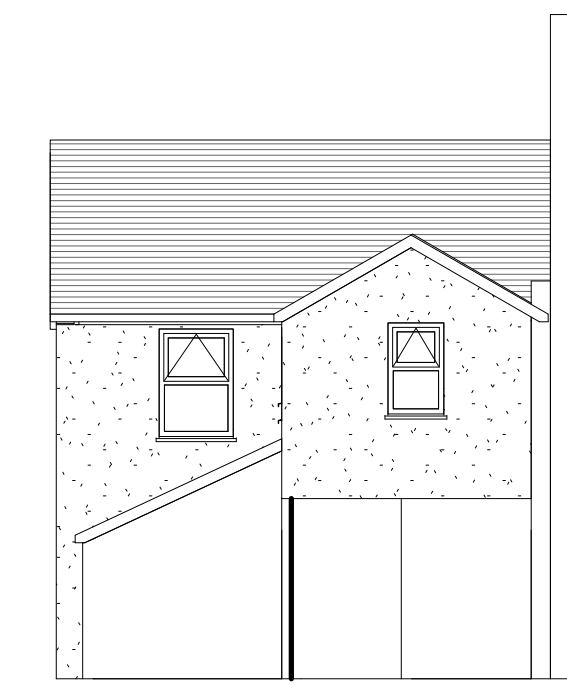



EXISTING REAR ELEVATION



EXISTING FRONT ELEVATION

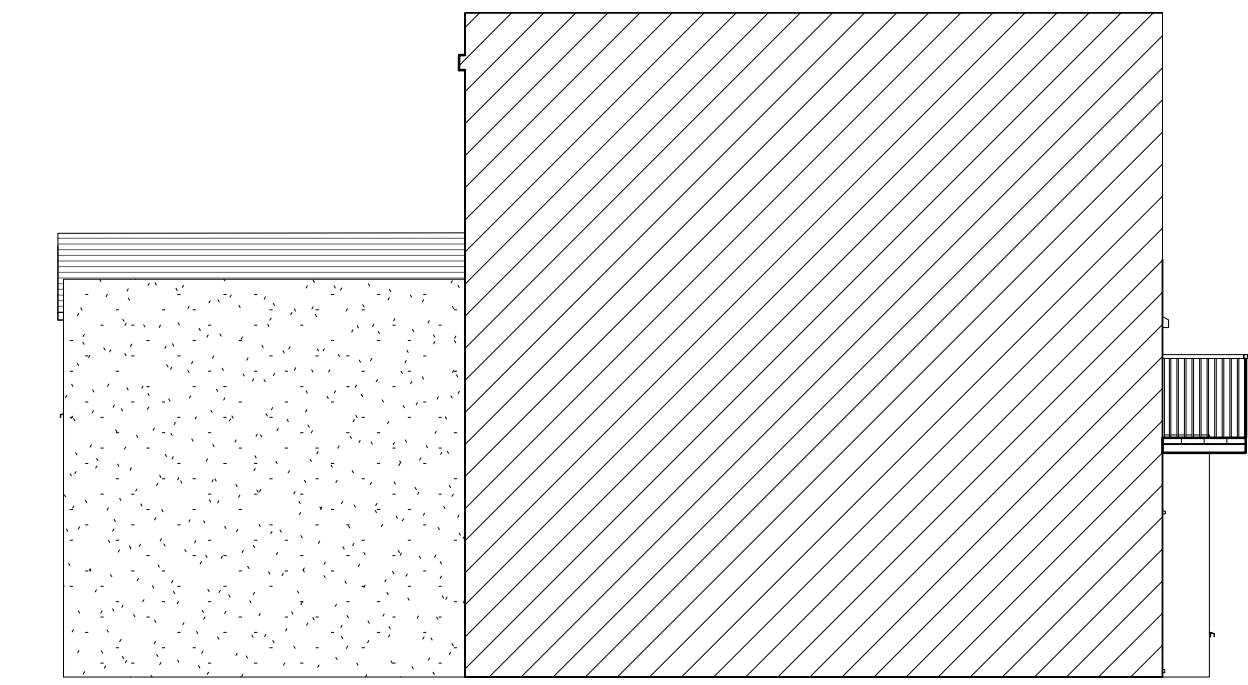


EXISTING LH SIDE ELEVATION

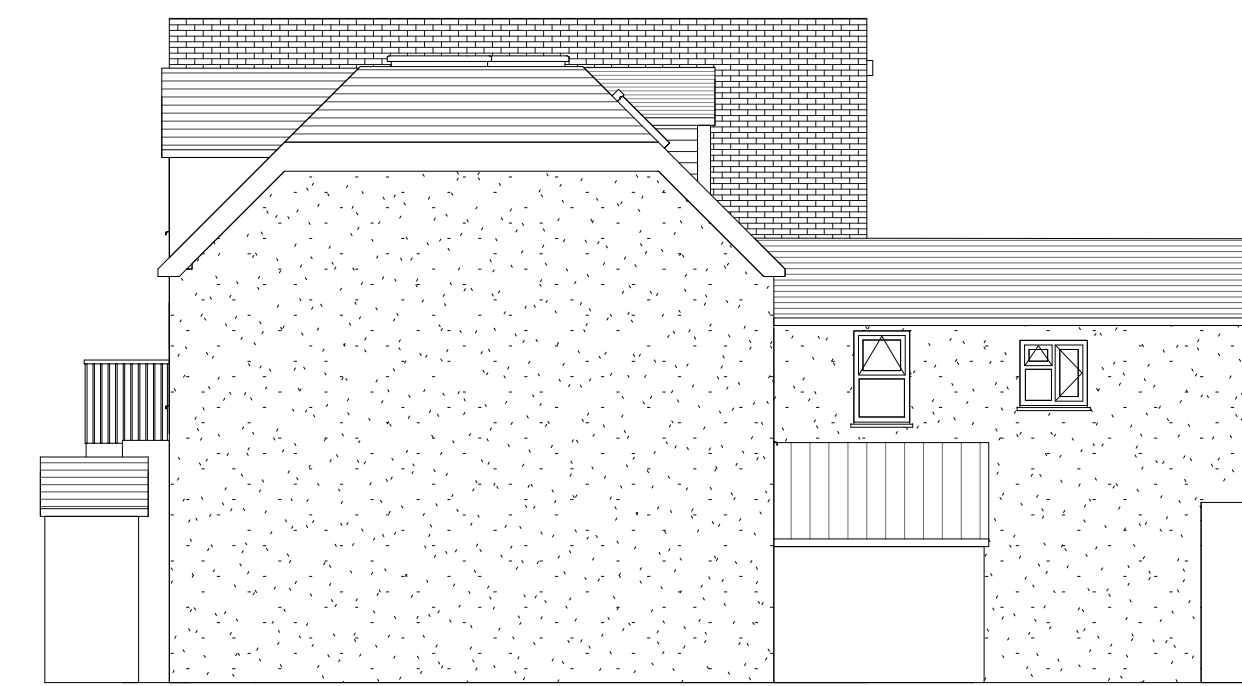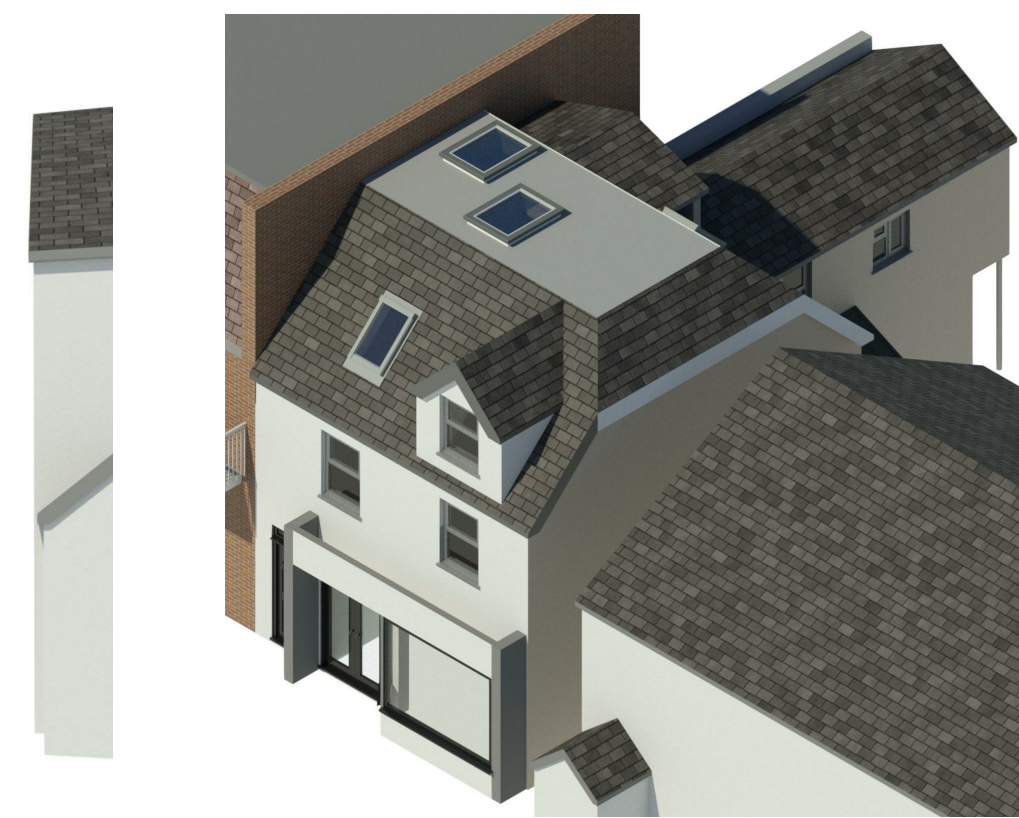


PROPOSED RH SIDE ELEVATION




PROPOSED REAR ELEVATION

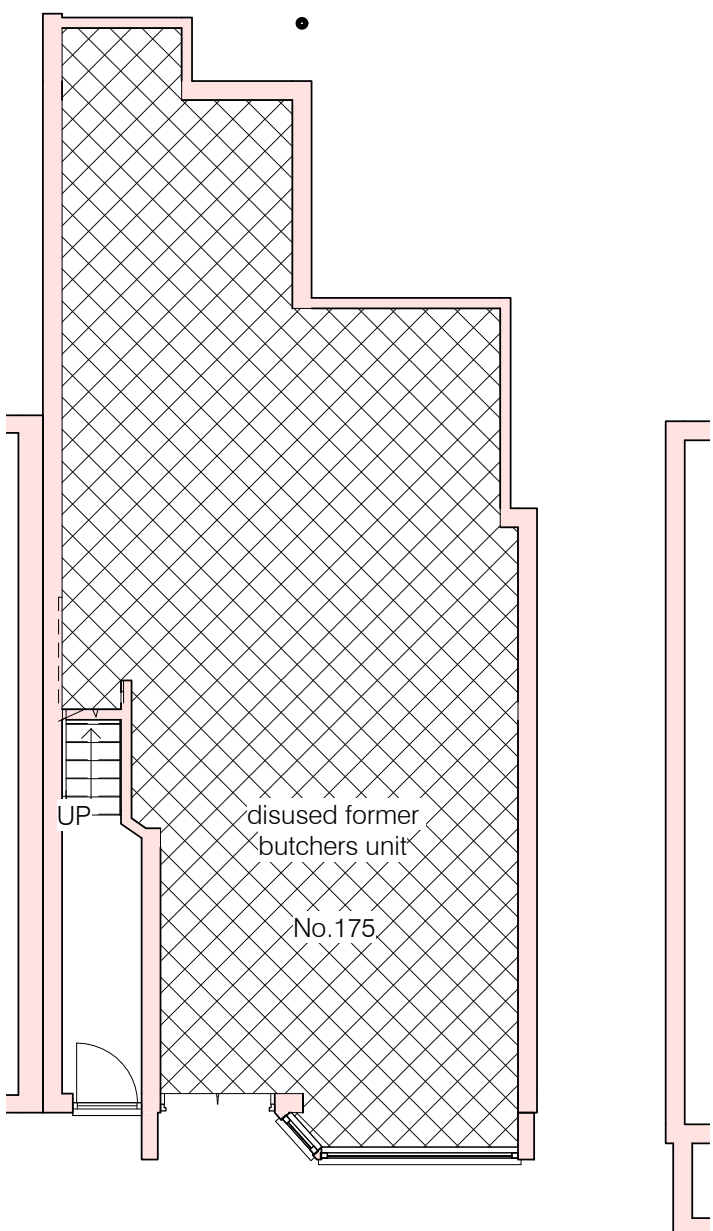

PROPOSED GROUND FLOOR PLAN

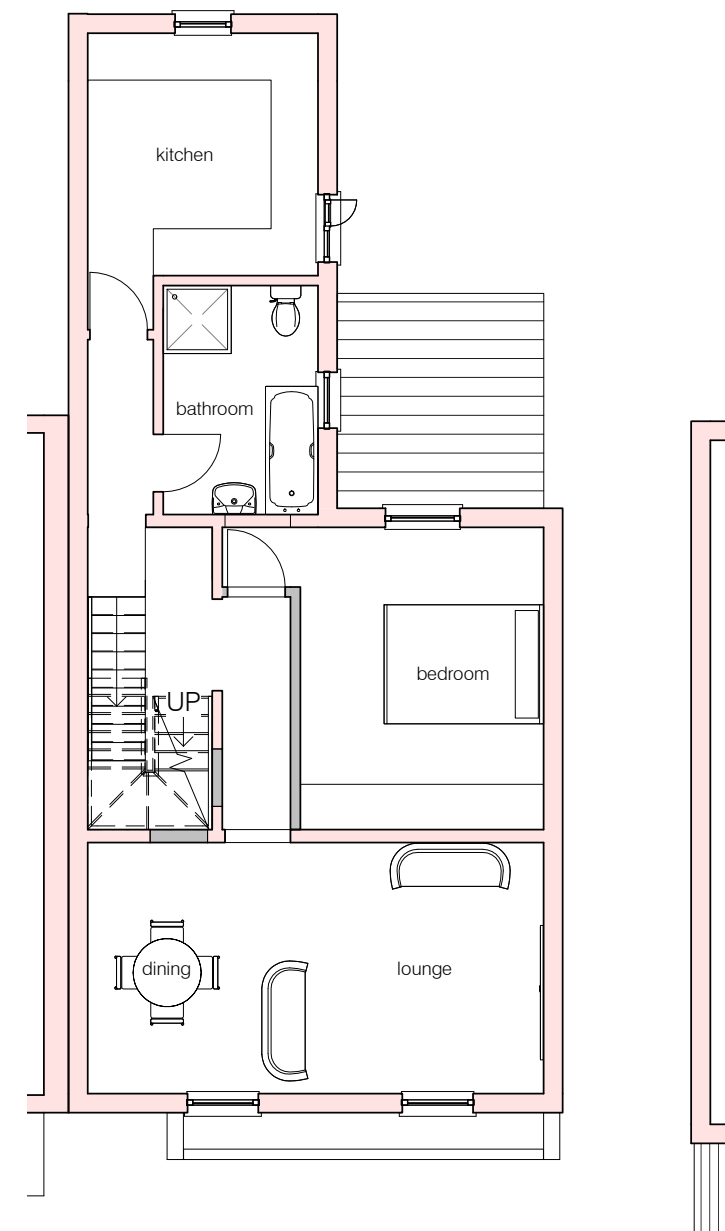


PROPOSED FIRST FLOOR PLAN

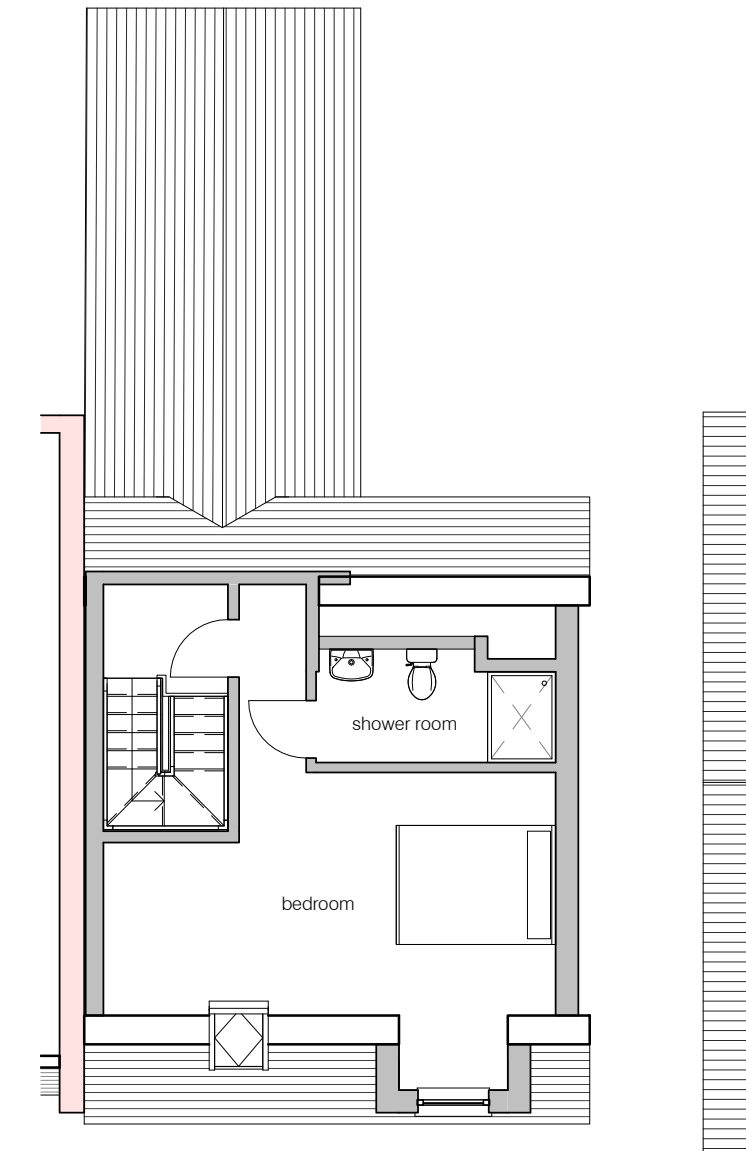

PROPOSED LOFT FLOOR PLAN



PROPOSED FRONT ELEVATION

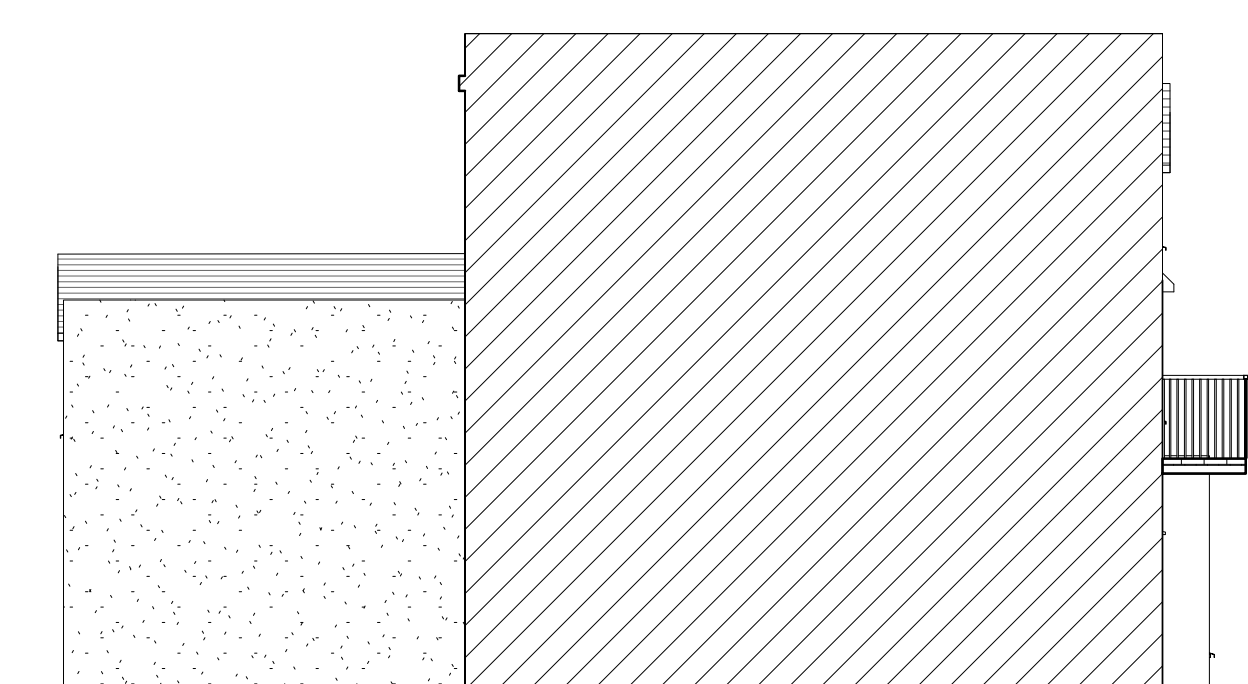

PROPOSED LH SIDE ELEVATION

**DUTY OF COOPERATION**  
Release of these plans contemplates further cooperation among the owner, his contractor, and the designer. Although the designer and his consultants have performed their service with due care and diligence, they cannot guarantee perfection. Communication is imperfect and every contingency cannot be anticipated. Any dissatisfaction or defect discovered by the use of these plans shall be reported within 2 business days from the date of discovery to the designer. A failure to cooperate by notice to the designer shall relieve the designer from responsibility for all consequences. Notice shall be made by certified mail to the designer's address indicated below. Changes made from the plans without consent of the designer are unauthorized, and shall relieve and indemnify the designer of responsibility for all consequences, including damages and legal fees, arising out of such changes.

The contractor shall verify all dimensions, datum and levels prior to commencement of work. Variations and modifications to work shown on these drawings shall not be carried out without written permission from the architect.

**DESIGN NOTES:**  
DESIGN COPYRIGHT of this drawing is vested in the architects, from which consent must be obtained for copying, in part or whole. In which case the reproduction must bear their name as architects.

Do Not Scale from this Drawing

**DESIGN NOTES:**

Mr S Sayers

LOFT EXTENSION

175 NEW ROAD  
CROXLEY GREEN  
RICKMANSWORTH WD3 3HB

EXISTING &  
PROPOSED PLANS,  
ELEVATIONS & VIEWS

Scale: 1 : 100 this is an A1 sheet


Date: SEPTEMBER 2020

Drawn By: AL Checked By: AL

Project No: ALD318

Sheet No: PL-003

09/01/2021 20:17:55

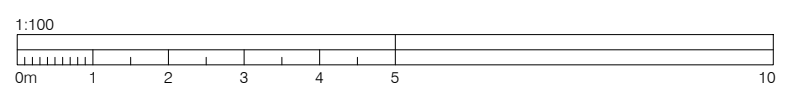

91 HOME WAY, MILL END, RICKMANSWORTH  
HERTFORDSHIRE, WD3 8DL, ENGLAND, UK  
T: 01923 778855  
E-mail: info@andrewlashleydesign.com

