




EXISTING SITE PLAN
scale 1:200 @ A1

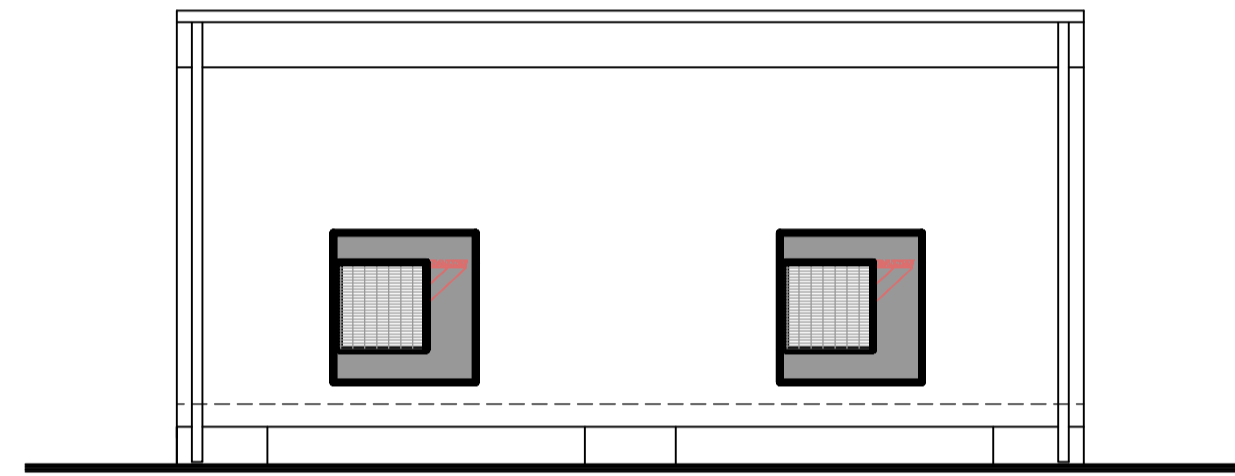


PROPOSED EAST ELEVATION scale 1:50 @ A1

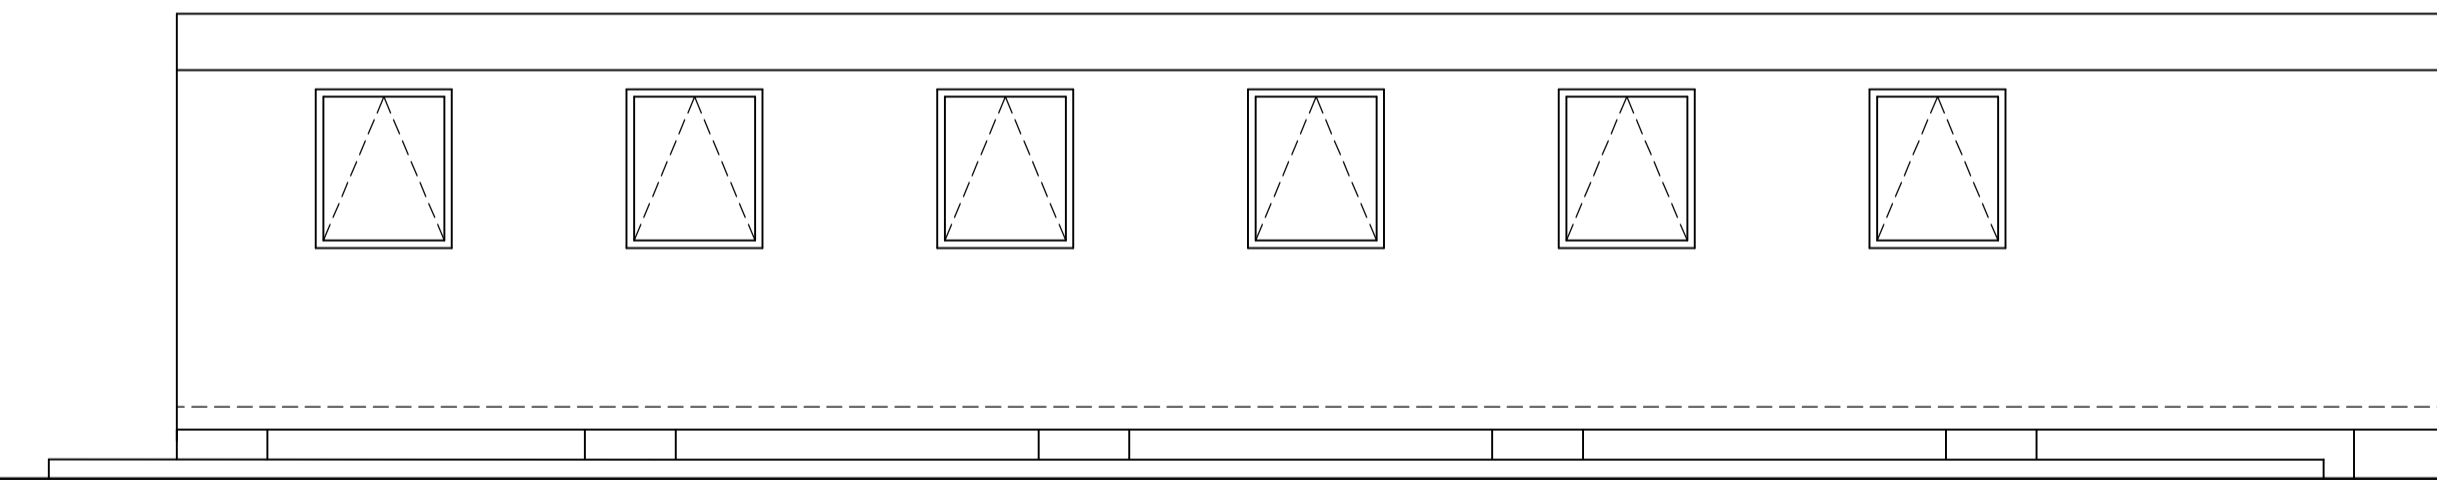


PROPOSED NORTH ELEVATION scale 1:50 @ A1

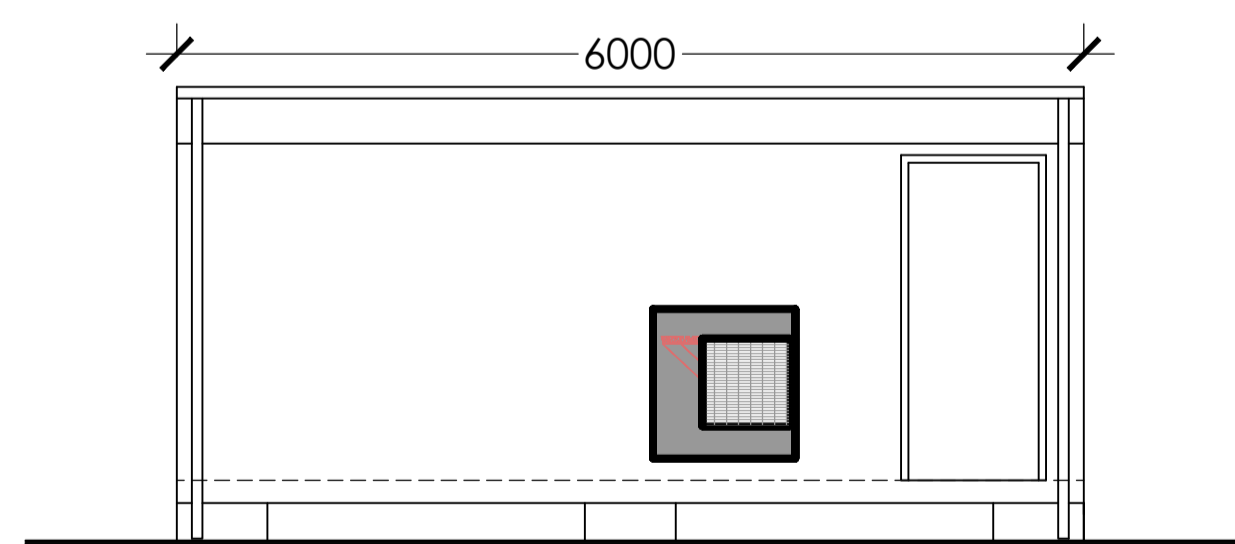

PROPOSED WEST ELEVATION scale 1:50 @ A1

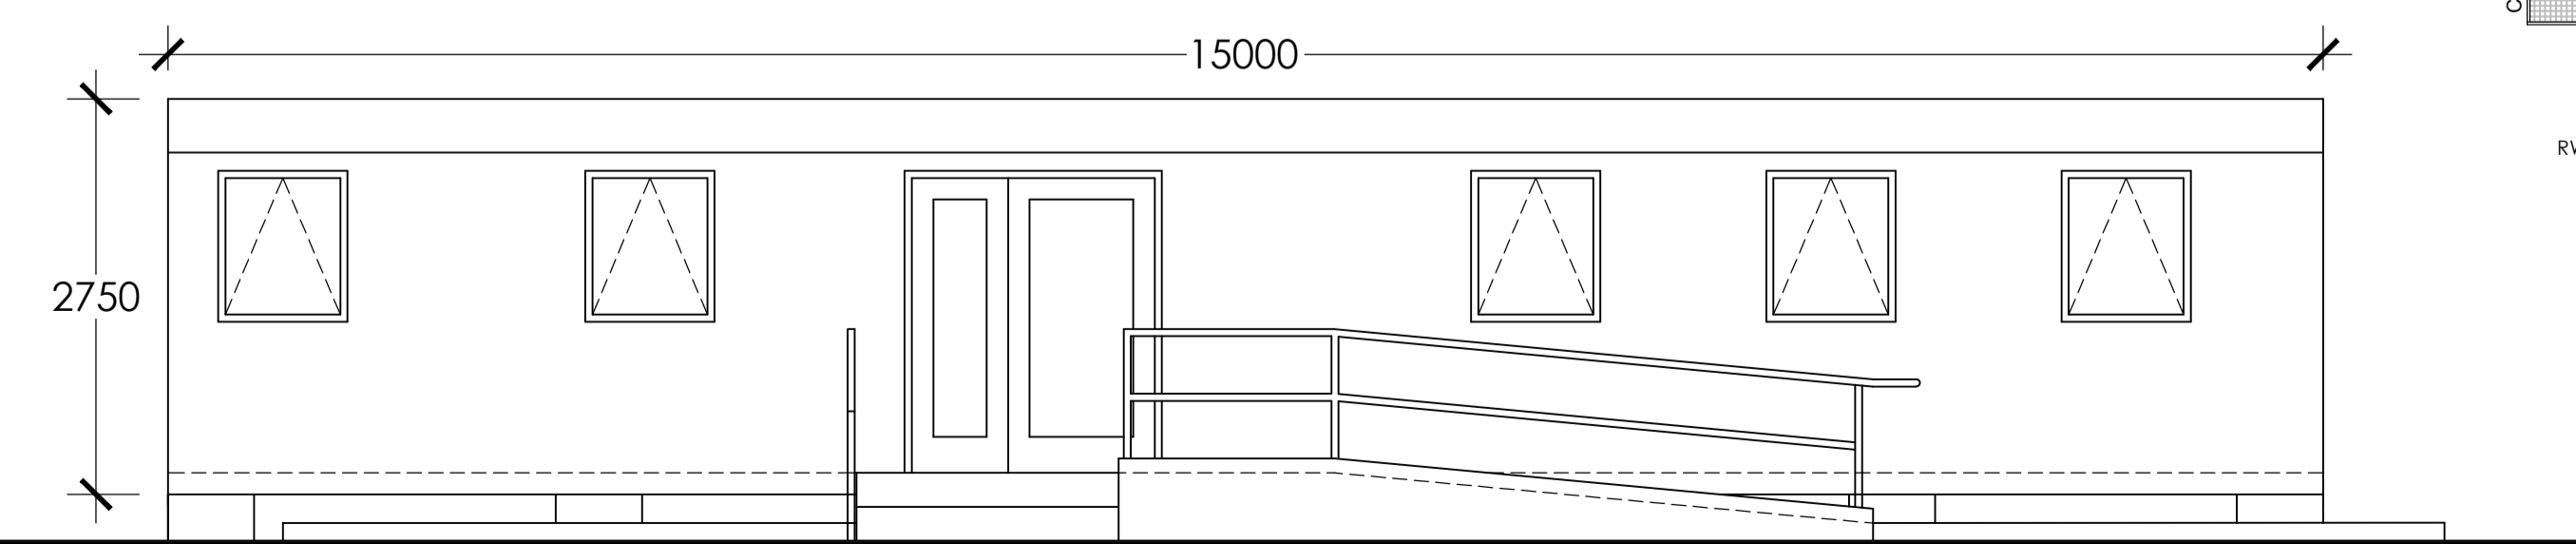

PROPOSED SOUTH ELEVATION scale 1:50 @ A1

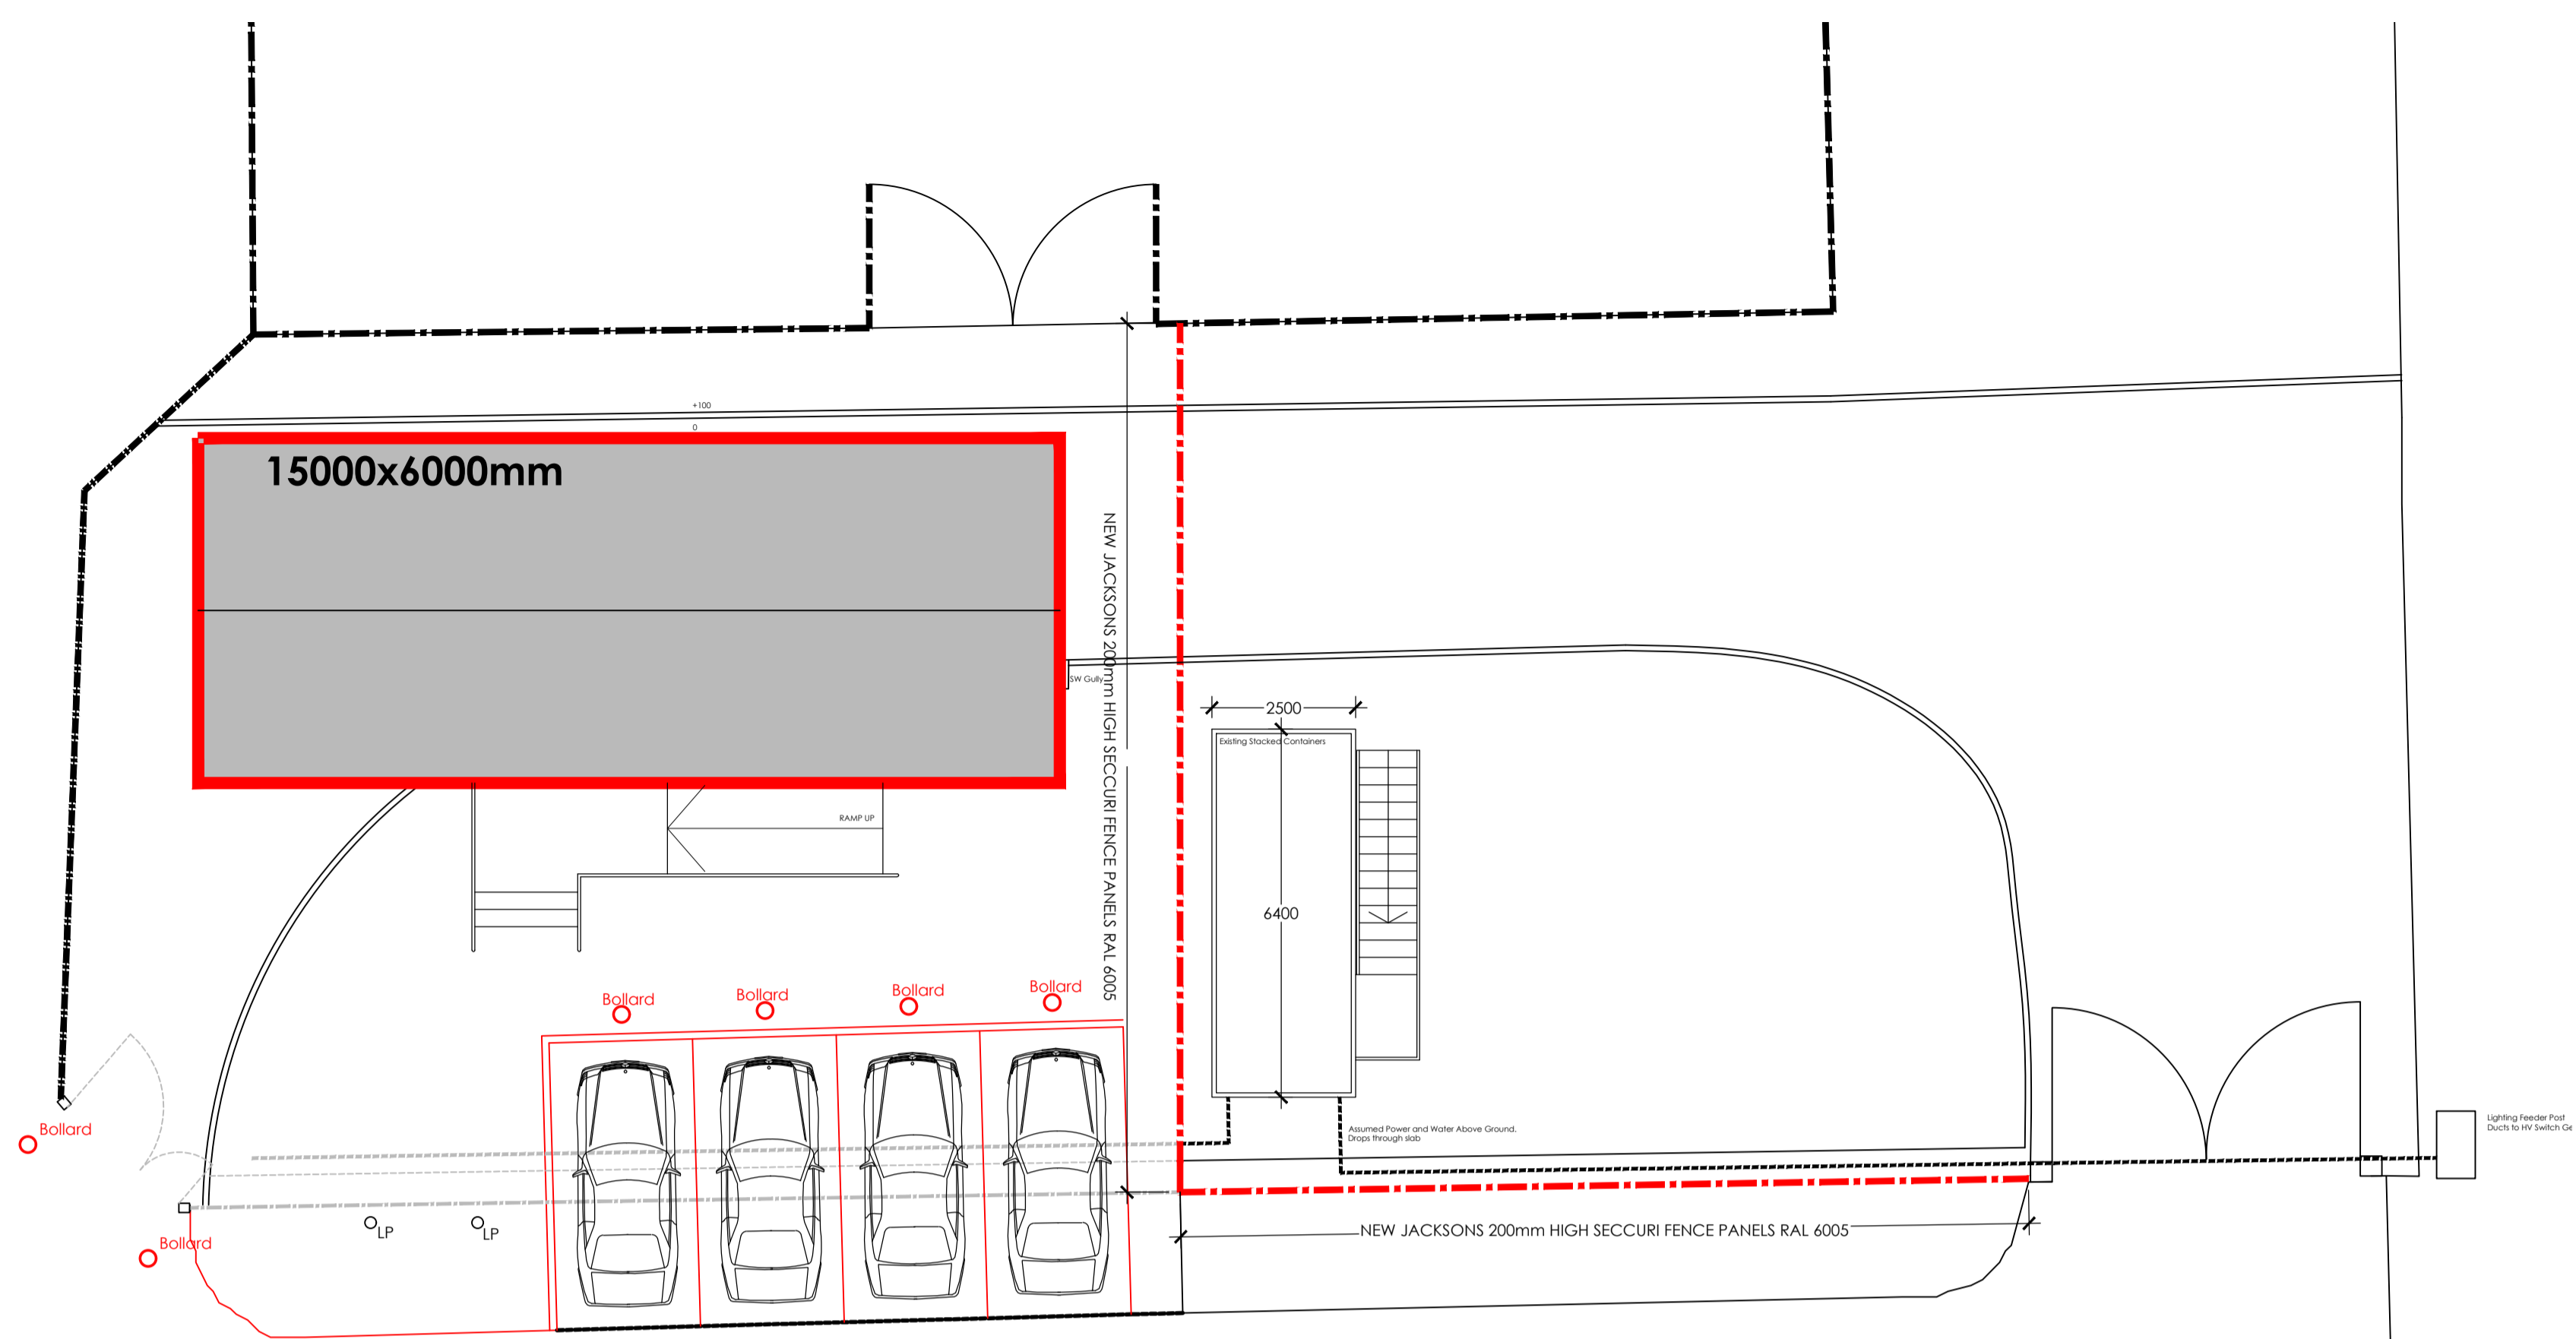


PROPOSED SITE PLAN
scale 1:100 @ A1

MATERIALS



- WALLS - PLASISOL SHEET BONDED ON STRUCTURE COLOUR MOORLAND GREEN RAL 100 60 20
- SKIRT - PLASTISOL SHEET
- FASCIAS - PLASTISOL SHEET
- ROOF - SINGLE PLY BONDED MEMBRANE
- WINDOWS - TOP HUNG WHITE UPVC
- SHUTTERS - PLASISOL COATED LATHS
- DOORS - PPC STEEL GLAZED DOORS

- RAMP / STEPS - GALVANISED STEEL
- FENCING - 2000mm HIGH JACKSONS SECCURI FENCE RAL 6005
- CAR PARKING BAYS - BRUSHED CONCRETE TO MATCH EXISTING
- BOLLARDS - CONCRETE
- ROOF - SINGLE PLY BONDED MEMBRANE
- WINDOWS - TOP HUNG WHITE UPVC
- SHUTTERS - PLASISOL COATED LATHS
- DOORS - PPC STEEL GLAZED DOORS

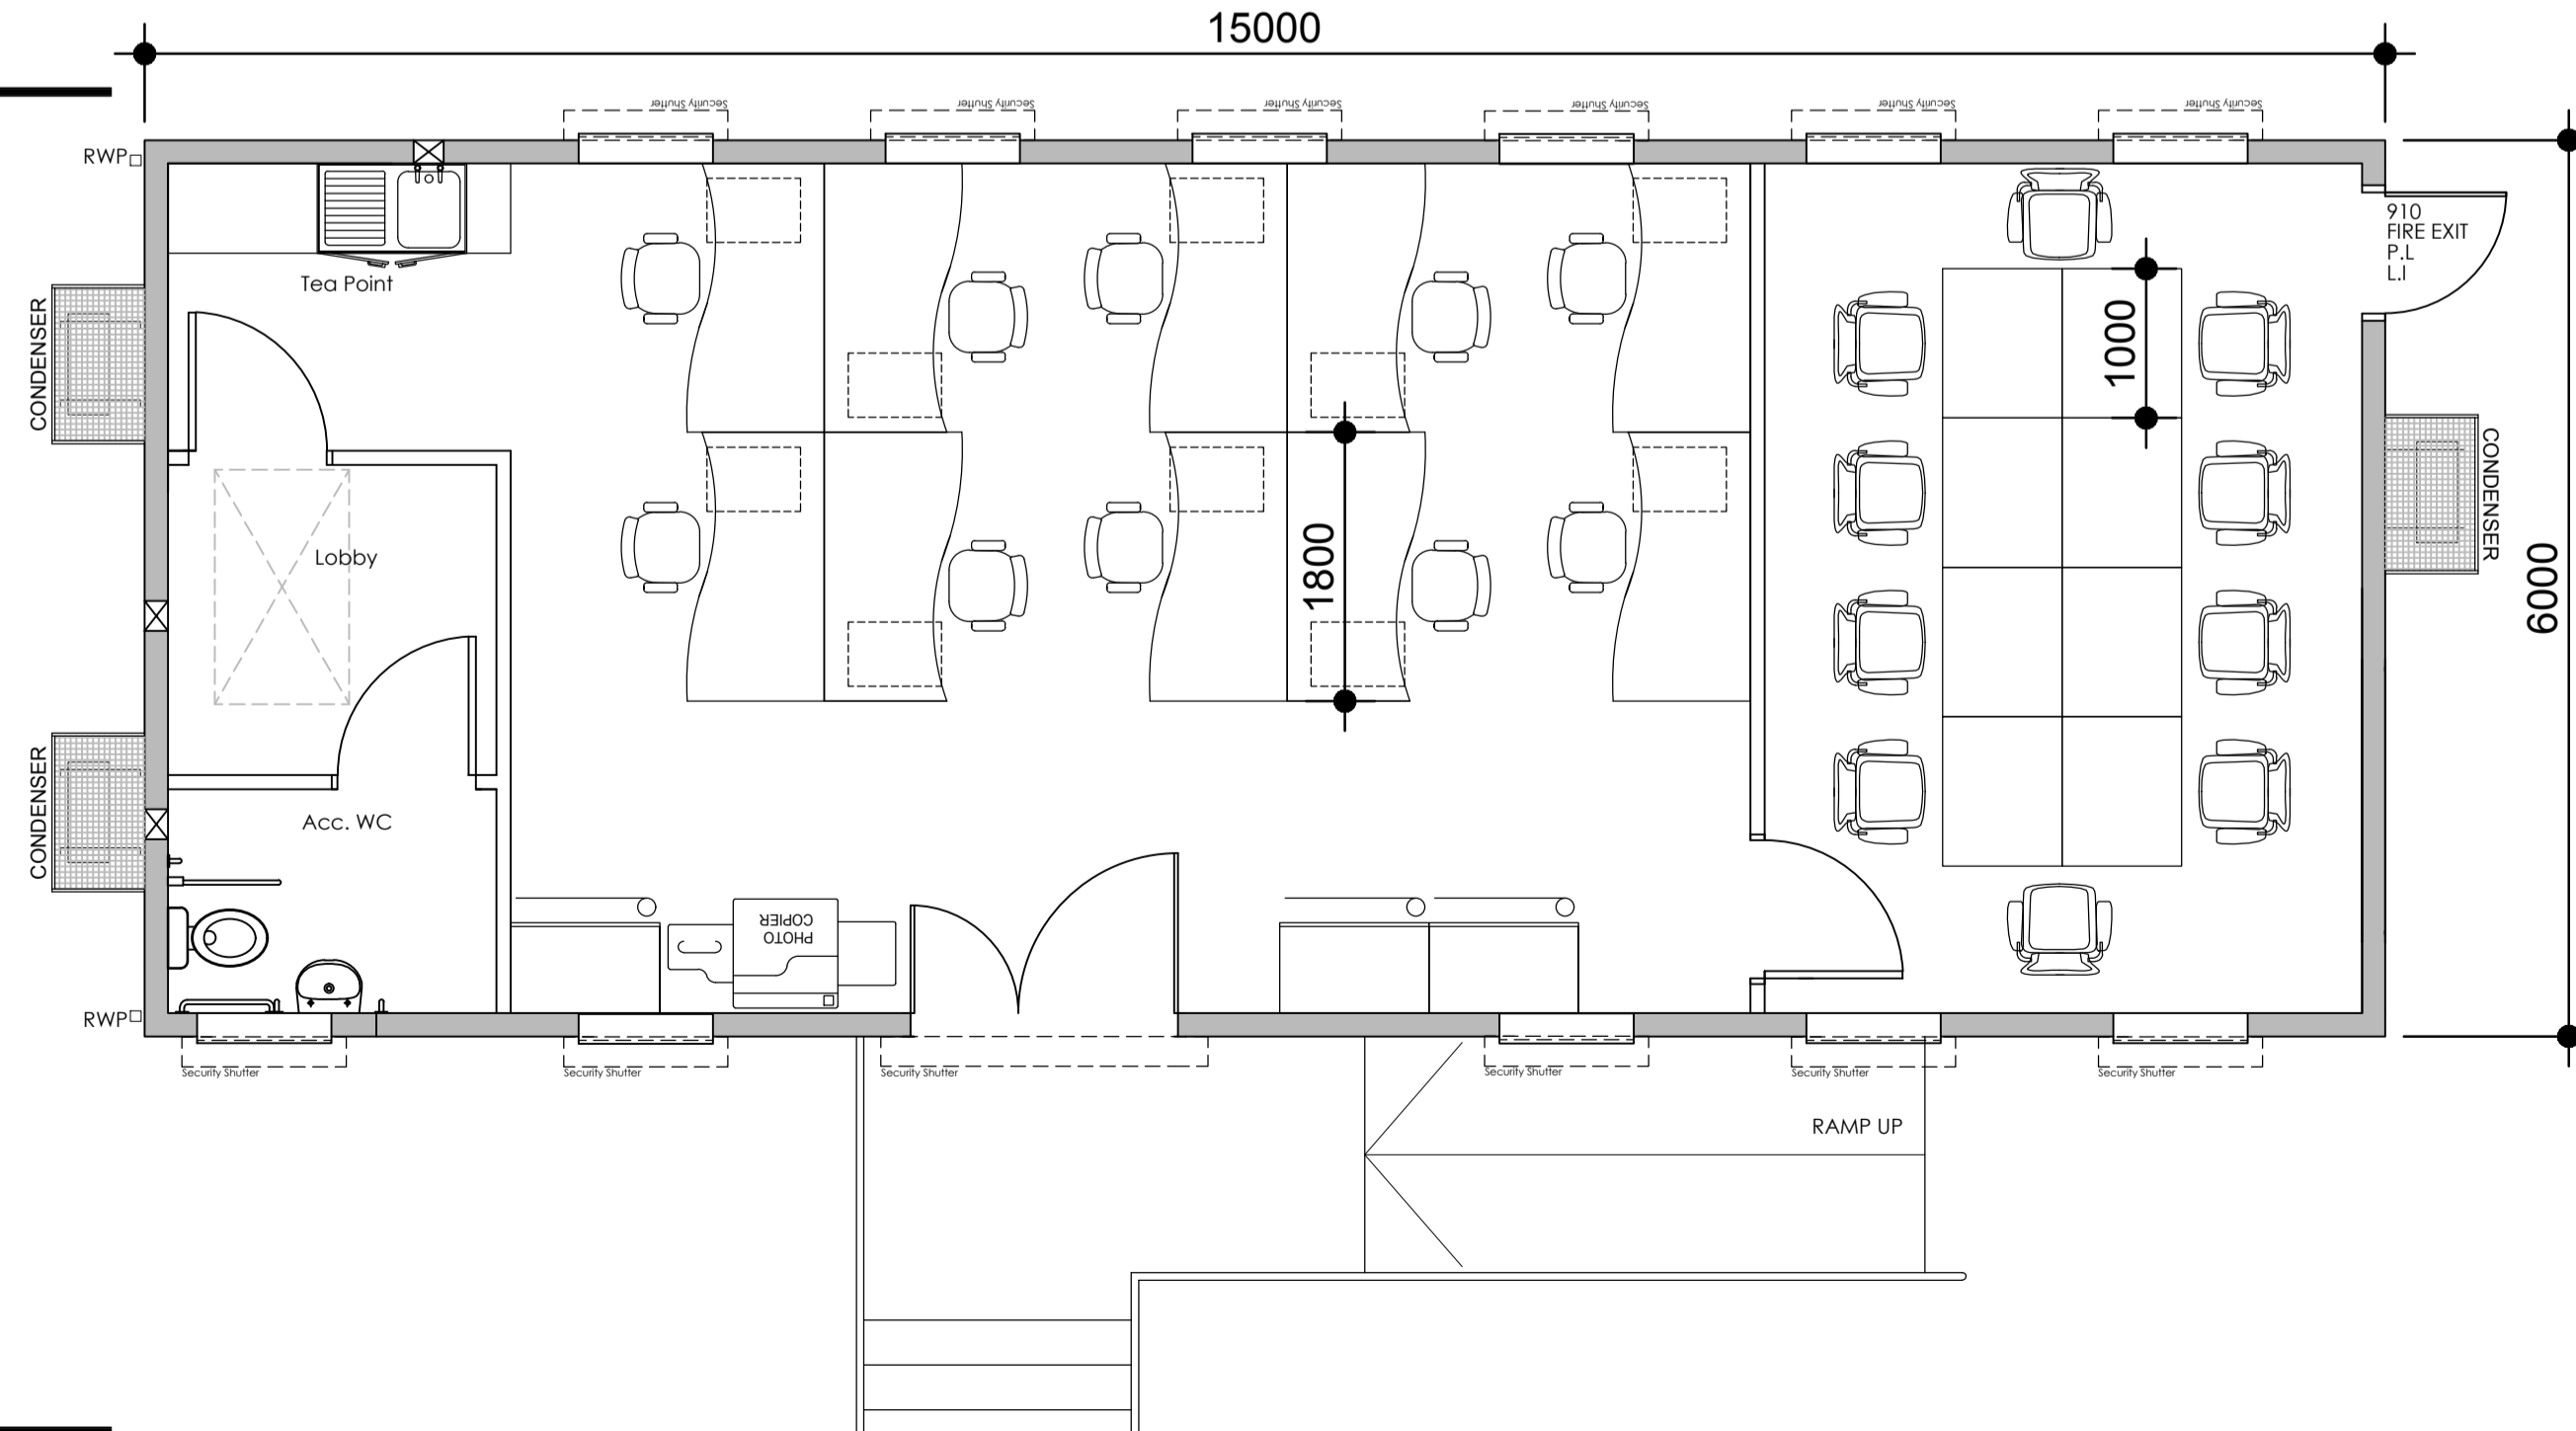

PROPOSED FLOOR PLAN - Office Area - 124m3 - Max 11no Persons scale 1:50 @ A1

Notes:
This drawing and design are copyright and may not be reproduced without the written consent of the JYM Partnership.
All dimensions are to be checked and verified on site prior to commencement of any works, and/or preparation of any shop drawings. Sizes of and dimensions to any structural elements are indicative only. See structural engineers drawings for actual sizes / dimensions. Sizes of and dimensions to any service elements are indicative only. See service engineers drawings for actual sizes and dimensions.
This drawing to be read in conjunction with all relevant Architect's drawings, specifications and/or bills of quantities as issued with other Consultant's information. If in doubt please ask.
DO NOT SCALE FROM THIS DRAWING.

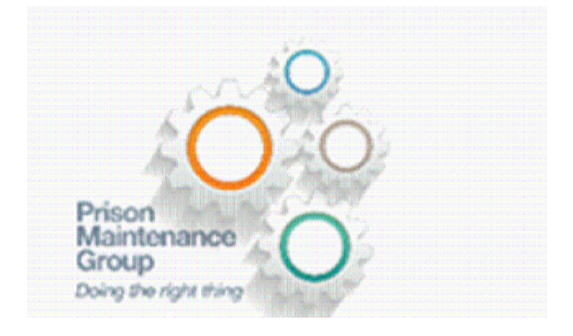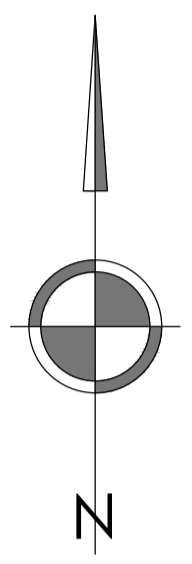

Rev A / Updated proposals following conference call 17-12-20 / SPB / 17-12-20

Rev	Date	Revision

JYM
partnership

Oak House 28 Sceptre Way
Bamber Bridge Preston PR5 6AW
Tel : 01772 323666
Fax : 01772 338611
Email : jym@jympartnership.co.uk
www.jympartnership.co.uk

project:
**PROPOSED PMO BUILDING
HMP WYMOTT**

client:

drawing title:
**EXISTING AND PROPOSED
DETAILS**

scale:
AS DETAILED @ A1

drawn: SB checked: MM

date:
DEC 2020

project no. 2002-28	drg. no. P001	rev.
-------------------------------	-------------------------	----------