



Existing Ground Floor Plan. 1:50.



Existing First Floor Plan. 1:50.

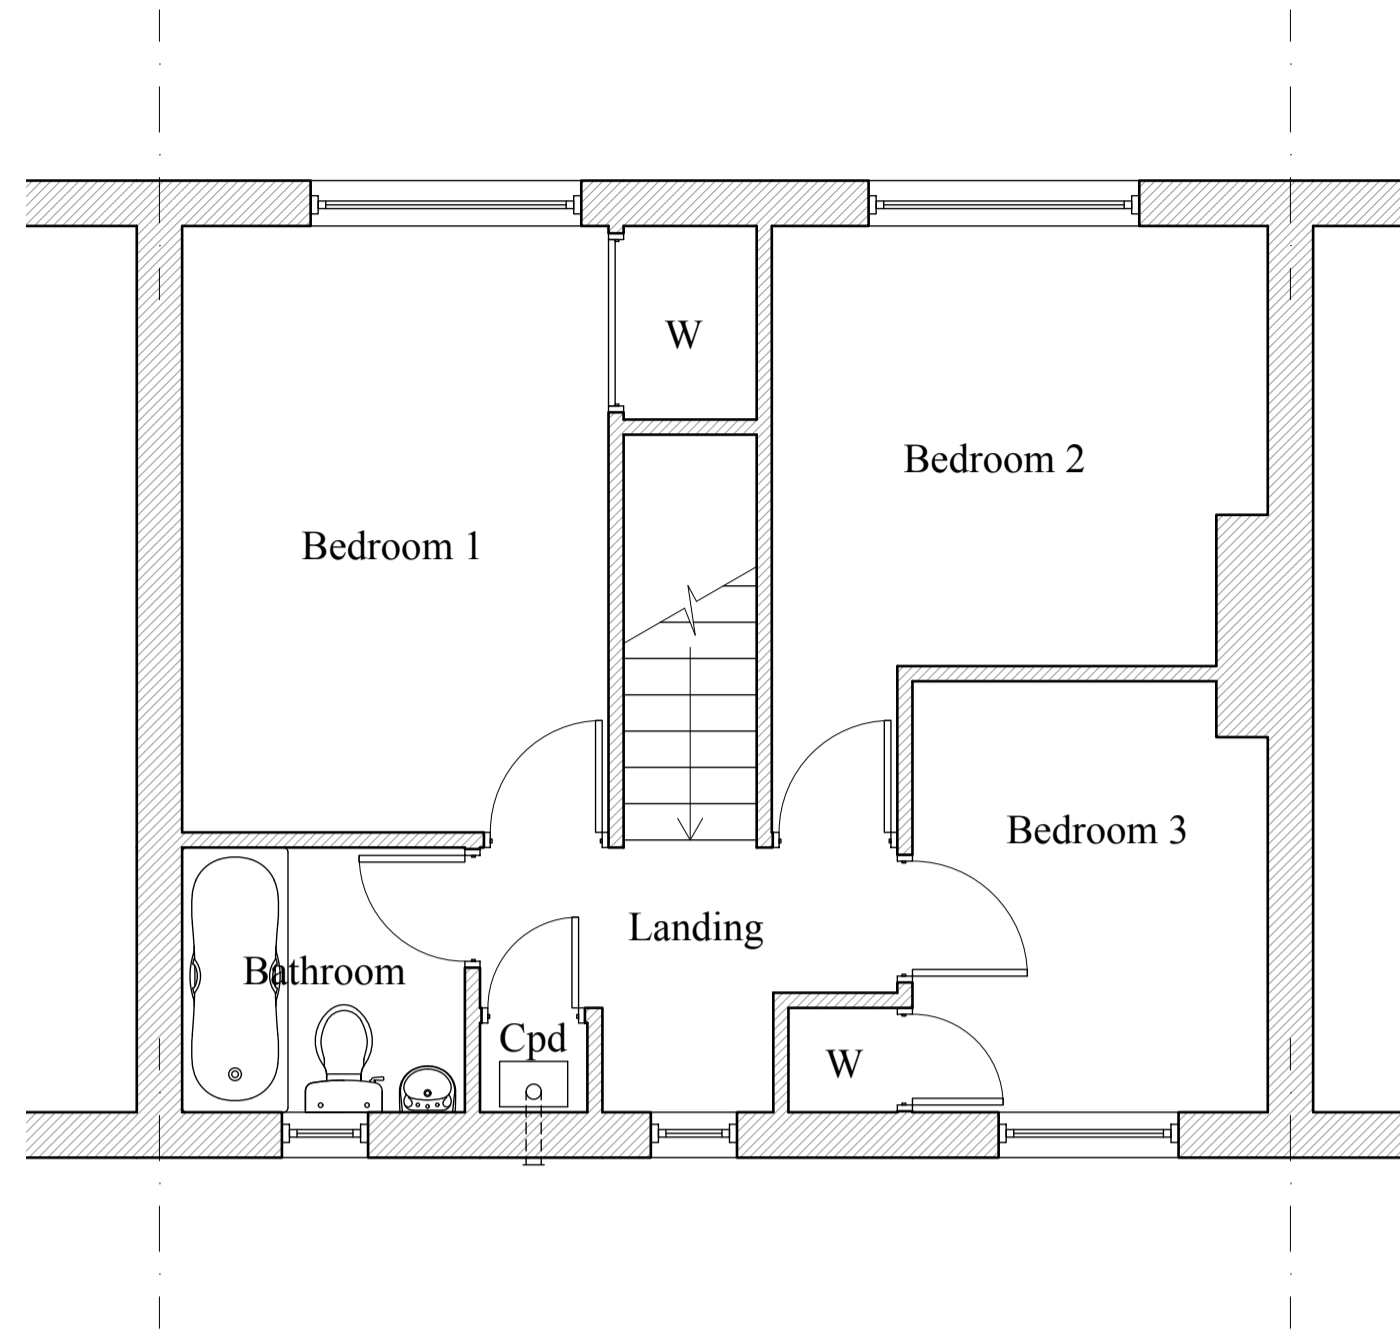

Existing Rear Elevation. 1:50.

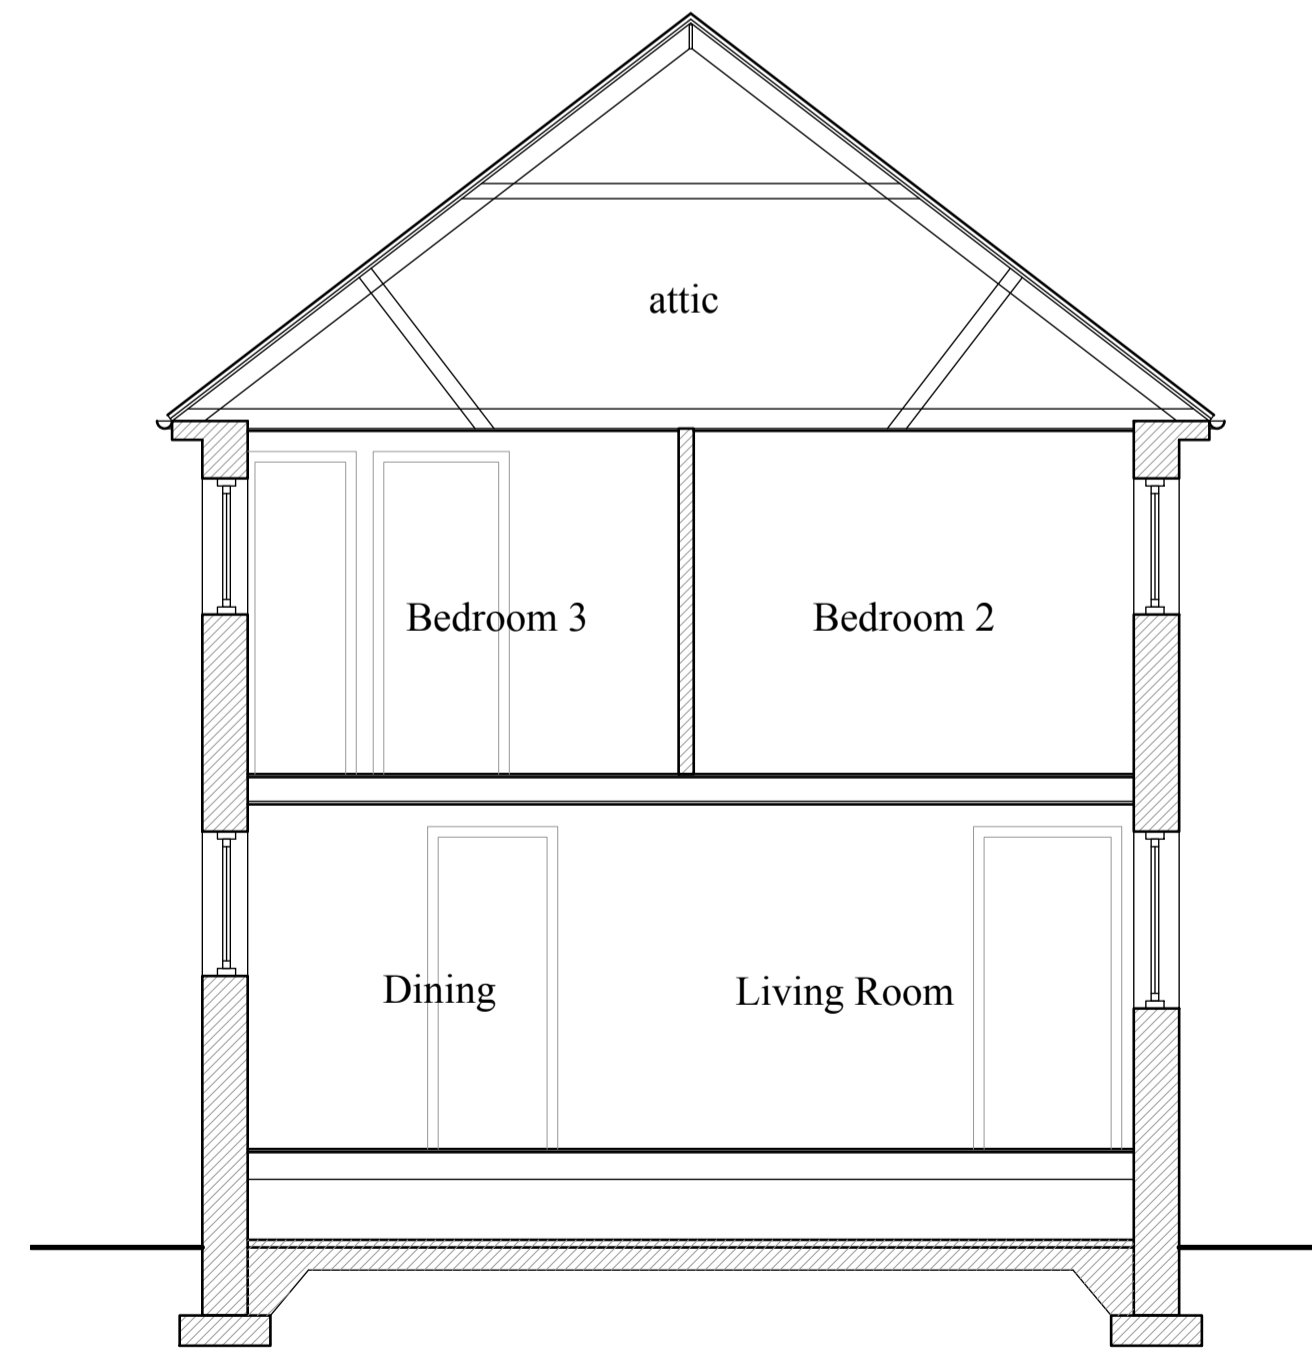

Existing Cross Section. 1:50.

Proposed Attic Conversion,
20 South Pilmuir Road,
Clackmannan.
Ms M. Fotheringham.

Existing.

Scale: 1:50 @ A1. | Date: Dec '20.
Drawing No: EX01 | Rev:

