





FRONT ELEVATION

KENLEY (X)      KENLEY (X)      KENLEY (X)      KENLEY (X)

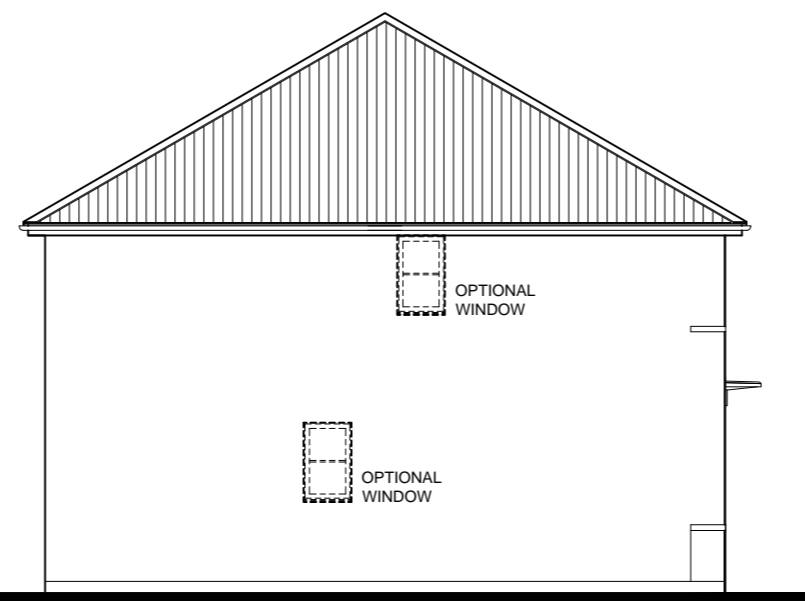


SIDE ELEVATION

KENLEY (X)

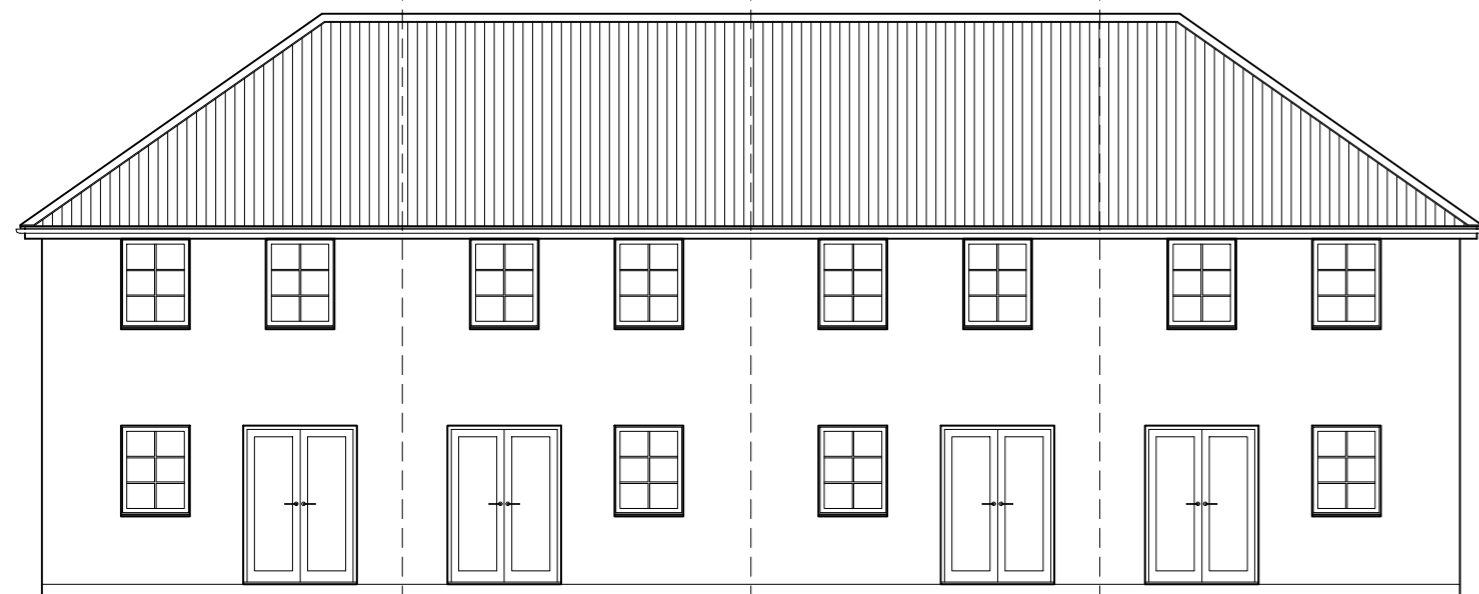


REAR ELEVATION

KENLEY (X)      KENLEY (X)      KENLEY (X)      KENLEY (X)

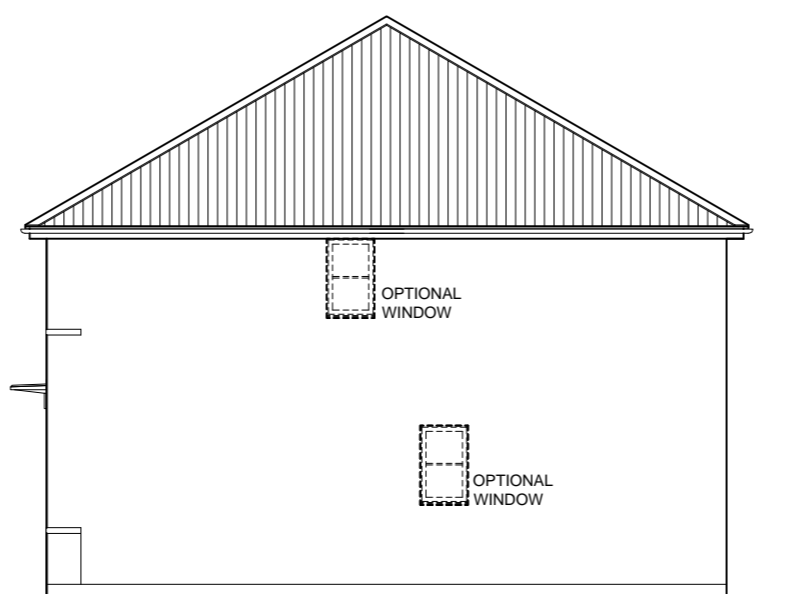


SIDE ELEVATION

KENLEY (X)

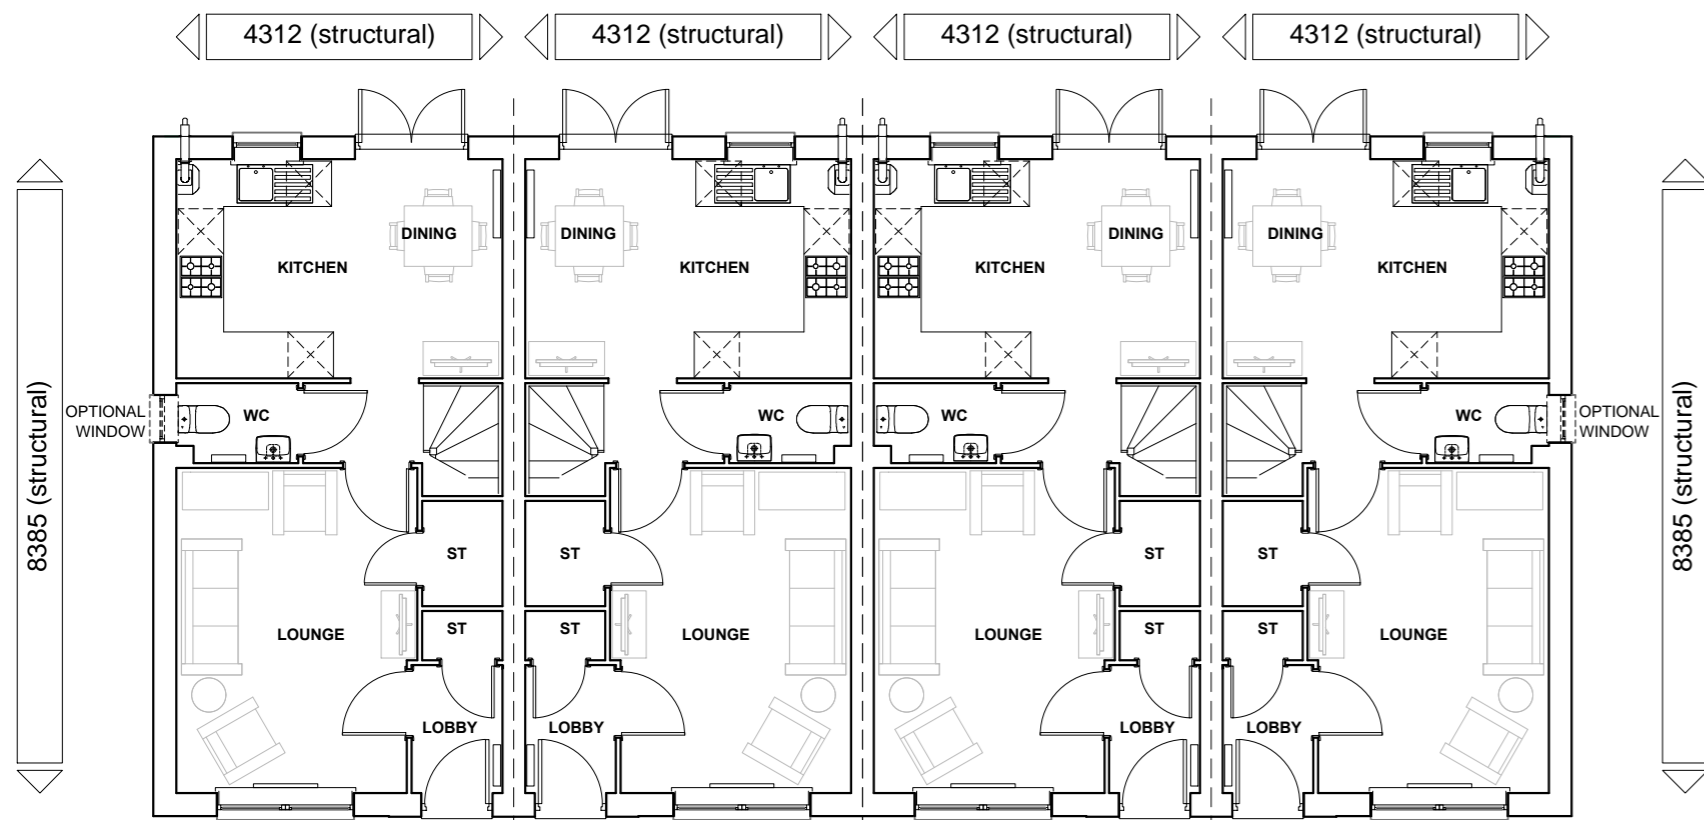

GROUND FLOOR

KENLEY (X)      KENLEY (X)      KENLEY (X)      KENLEY (X)

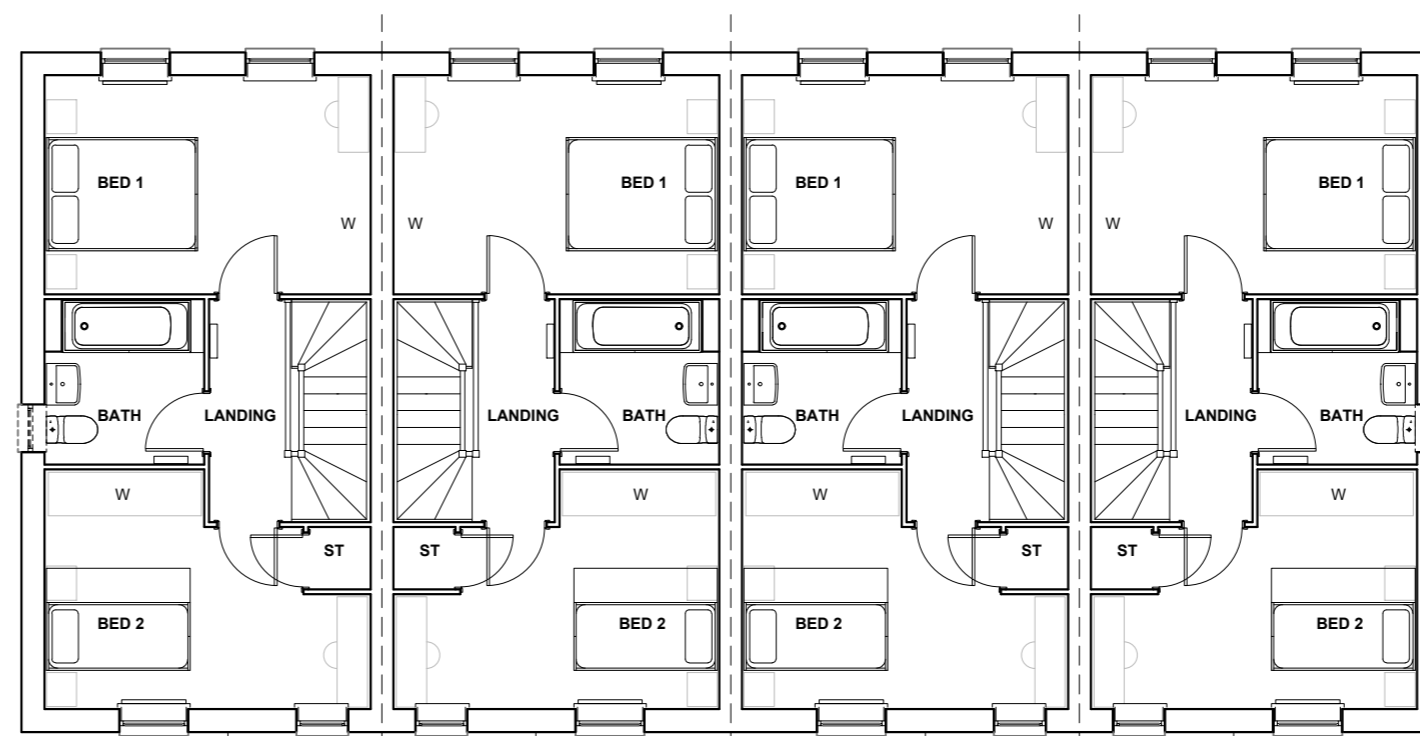

FIRST FLOOR

KENLEY (X)      KENLEY (X)      KENLEY (X)      KENLEY (X)



CLIENT:  
BARRATT HOMES YORKSHIRE EAST

DRAWING NUMBER:  
P18:5240:205

PROJECT:  
CHURCH LANE, CAYTON

SCALE @ A2:  
1:100

DRAWING:  
KENLEY (X) - (AS-OP-AS-OP)  
PLANS AND ELEVATIONS

DRAWN:      DATE:  
KM            11.12.19  
CHECKED:    DATE:  
VS            11.12.19

# KENLEY (X) - (AS-OP-AS-OP)

Do not scale off this drawing - Only figured dimensions to be taken from this drawing. Drawings based on Ordnance Survey and/or existing record drawings - Design and Drawing content subject to Site Survey, Structural Survey, Site Investigations, Planning and Statutory Requirements and Approvals. Authorised reproduction from Ordnance Survey Map with permission of the Controller of Her Majesty's Stationery Office. Crown Copyright reserved.

14 MARINER COURT / CALDER PARK / WAKEFIELD / WF4 3FL  
01924 383322 / [www.jrpassoc.co.uk](http://www.jrpassoc.co.uk) / [info@jrpassoc.co.uk](mailto:info@jrpassoc.co.uk)  
jrpassoc is a trading style of John R Paley Associates Limited