

Recontituted stone parapet

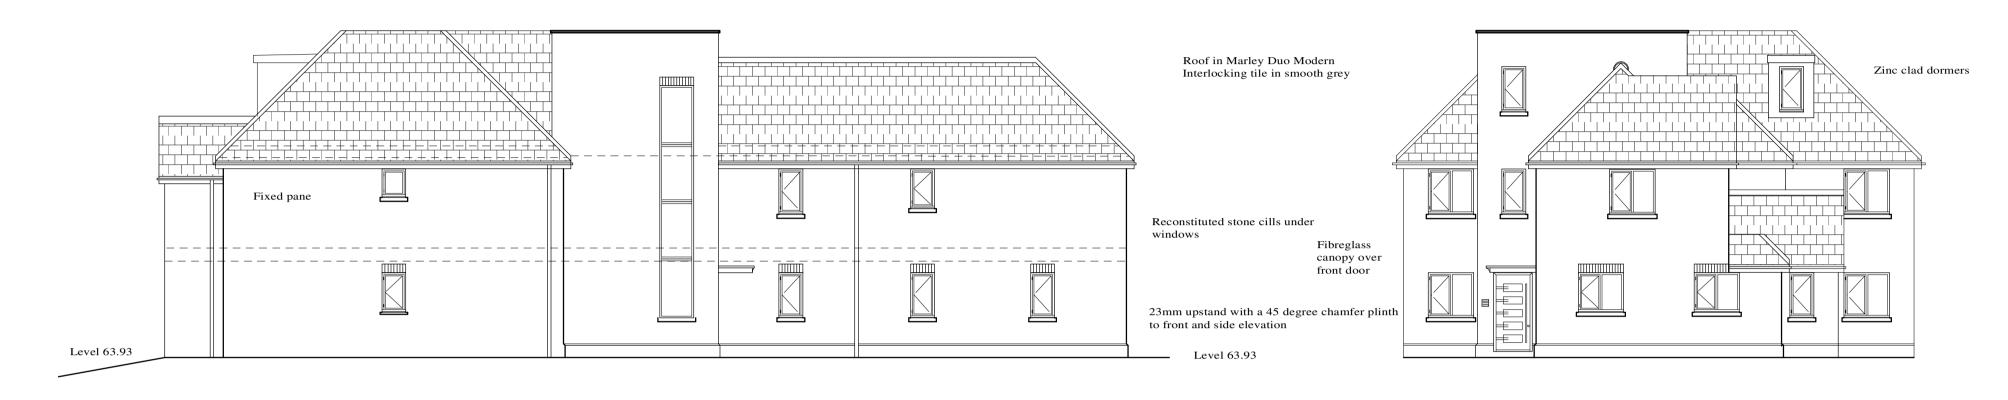

East South

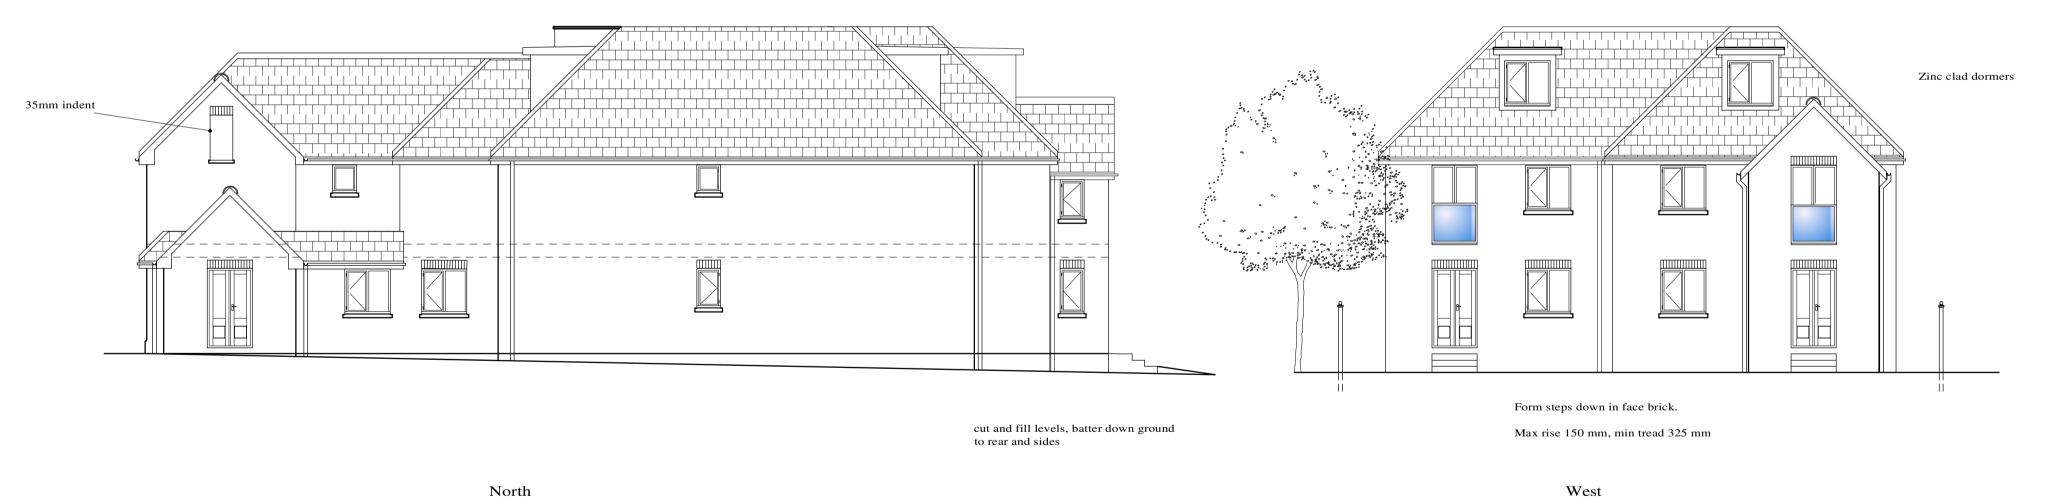

West

This drawing is for planning and Building Regulations purposes only. Everyday hazards likely to be obvious to a competent contractor and unforseeable hazards and risks have not been indicated.



CLIENT: Aspire Group PROPOSED: 7 no 2 bedroom flats. Ground floor plans.

LOCATION: Rear 434 - 446 Whippendell Road, WD18 7BX SCALE: 1:100 DATE: 11/12/2019 REF: wren naj 81a 2019 REVISION: