


GROUND FLOOR - PROPOSED




ROOF PLAN - PROPOSED

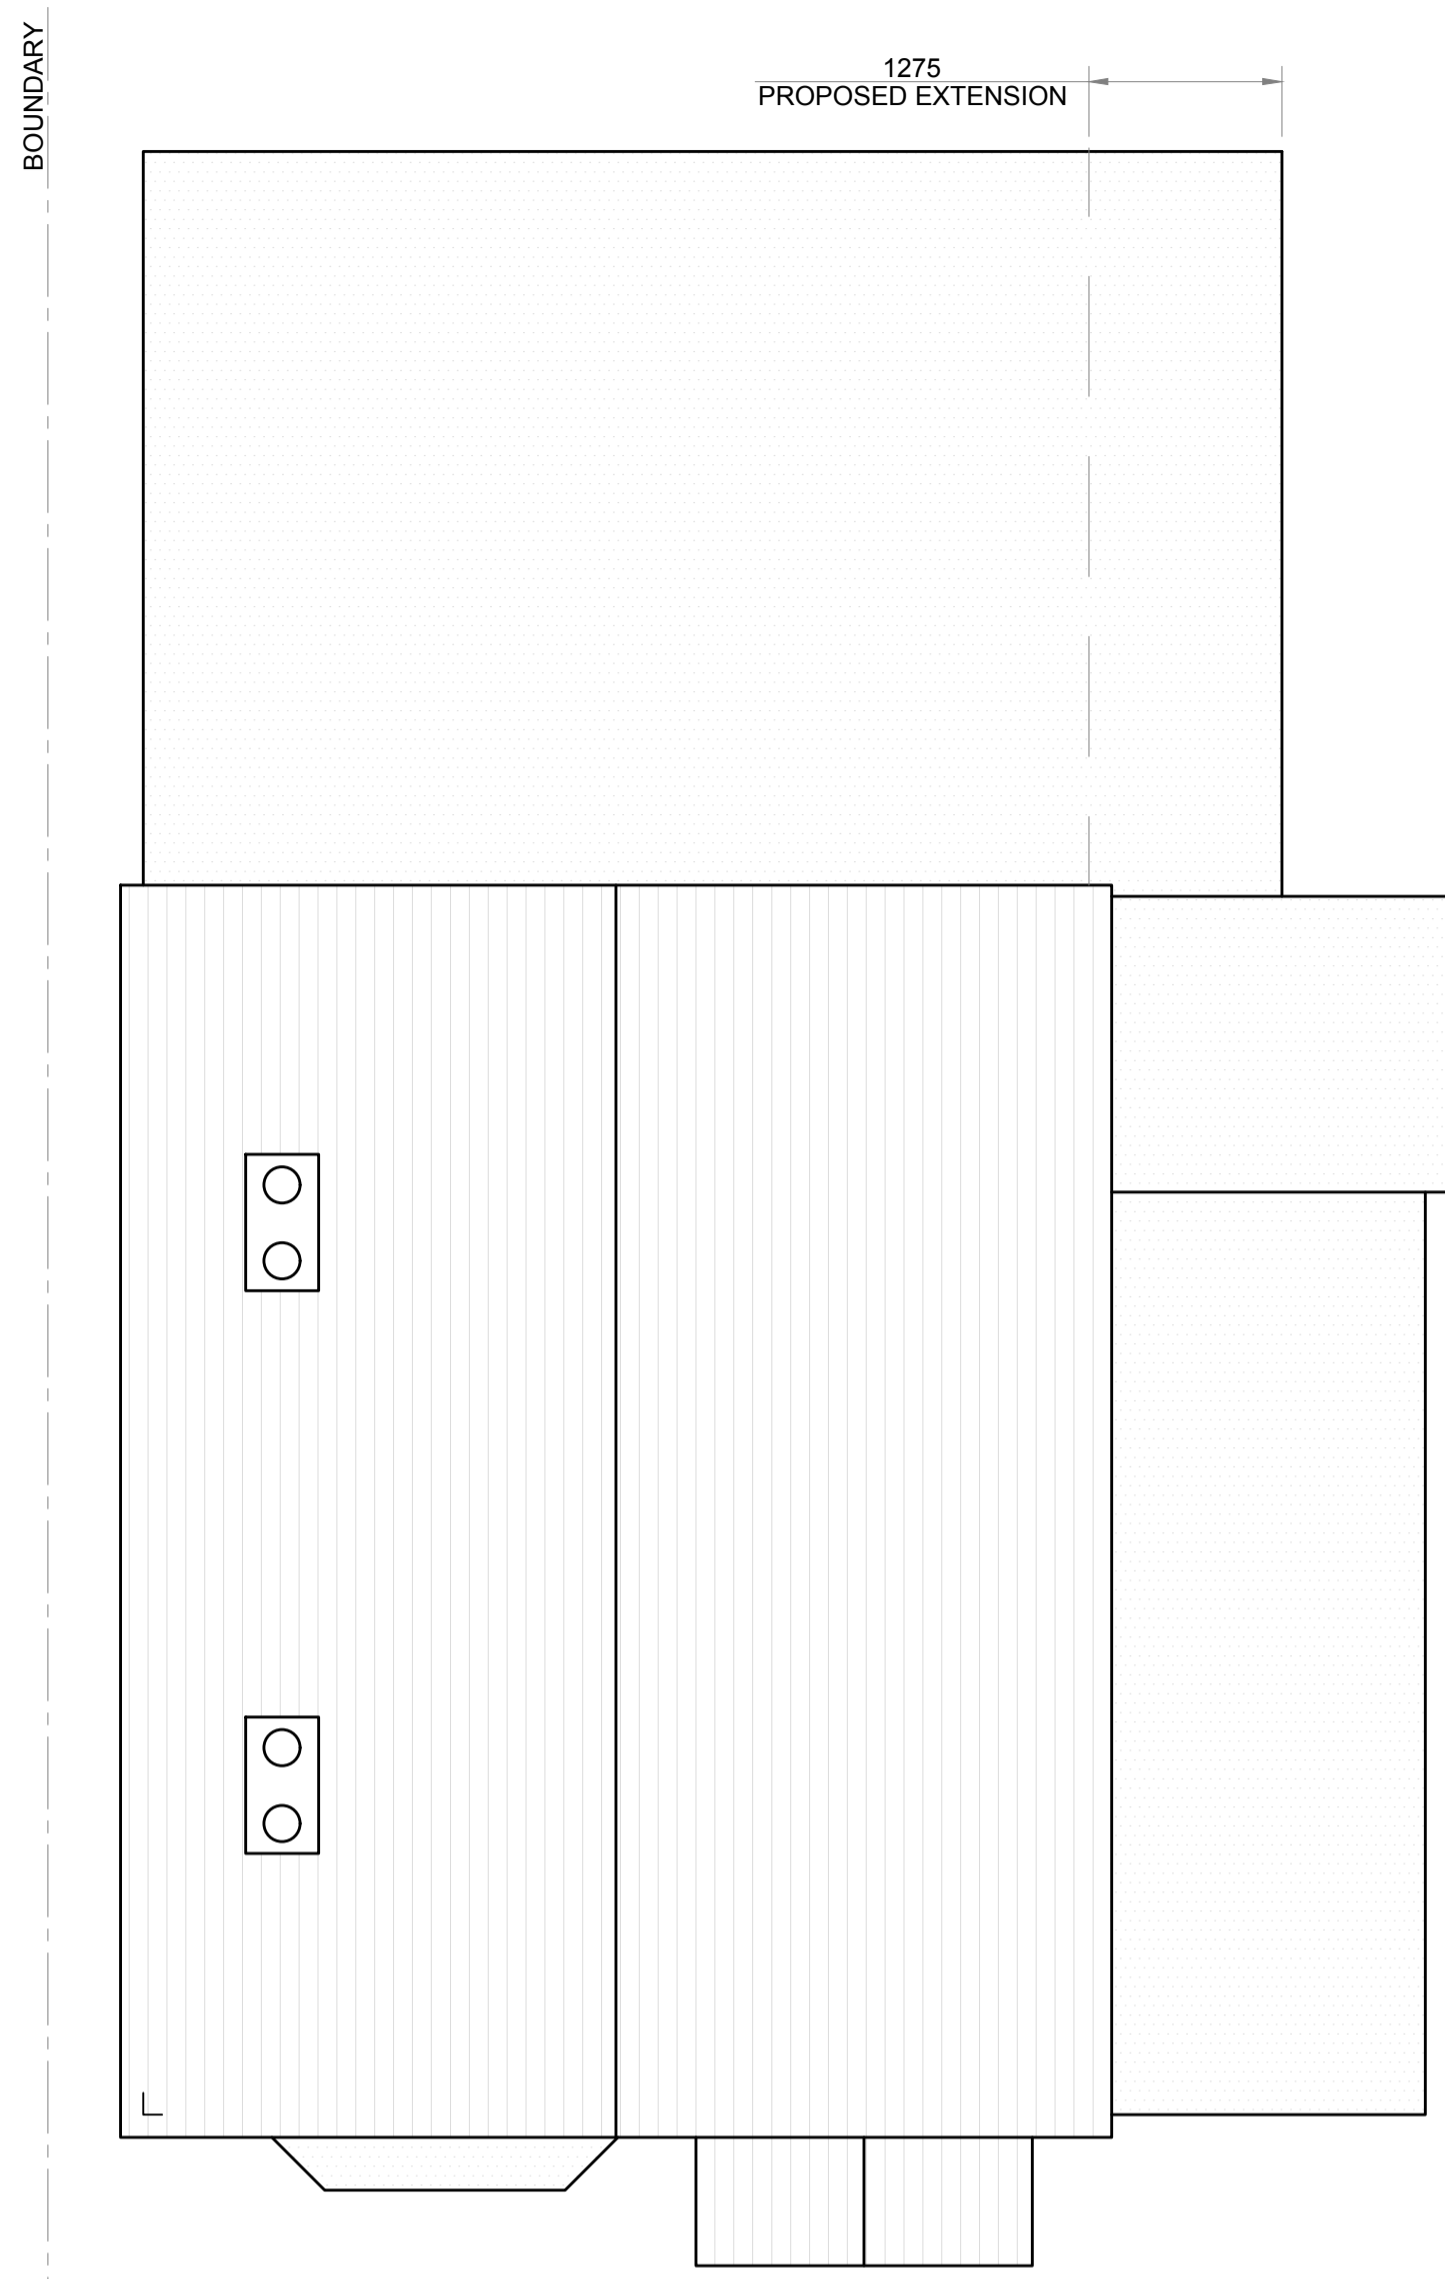


FRONT ELEVATION - PROPOSED  
SCALE 1:100



REAR ELEVATION - PROPOSED  
SCALE 1:100

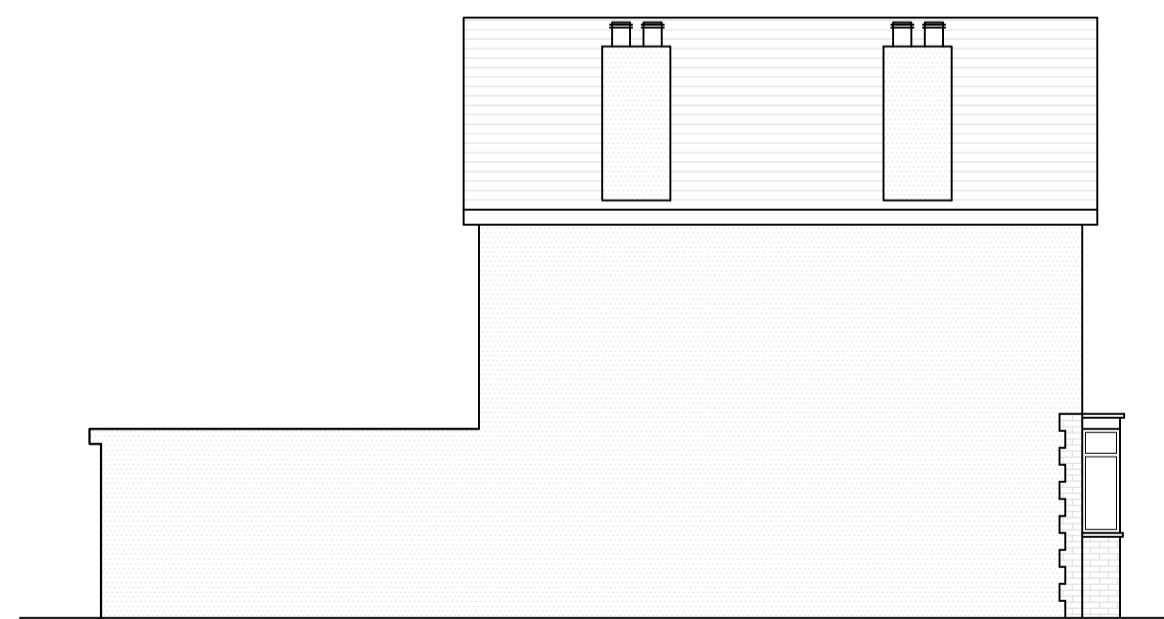

SIDE ELEVATION - PROPOSED  
SCALE 1:100

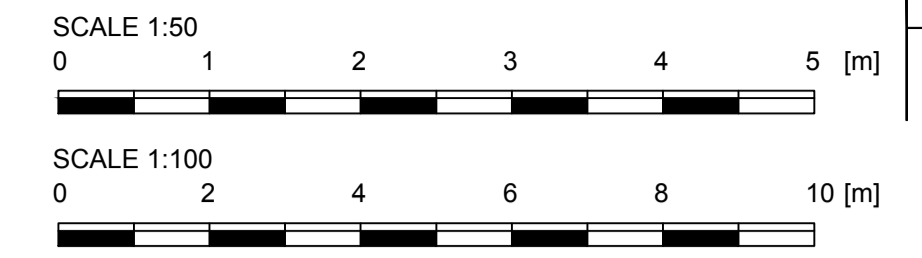

**NOTES AND REVISIONS**

ALL DIMENSIONS SHOWN ARE APPROXIMATE AND WILL VARY DEPENDANT ON CONSTRUCTION DETAILS AND ACTUAL MATERIALS SHOWN. DIMENSIONS SHOWN ARE FOR PLANNING PURPOSES ONLY AND ARE NOT TO BE USED FOR ORDER OF DIMENSION CRITICAL FIXTURES AND FITTINGS. ALL DIMENSIONS SHOULD BE CHECKED ON SITE.

REV	DATE	REMARKS
<b>PLANNING</b>		
PROPOSED GENERAL ARRANGEMENT		
SINGLE STOREY REAR INFILL EXTENSION		

©THE COPYRIGHT OF THIS DOCUMENT REMAINS WITH RP PROJECTS LTD

- ALL NEW WORKS TO COMPLY WITH BUILDING REGULATIONS.
- ALL WORK TO BE CARRIED OUT & SUPERVISED BY COMPETENT PERSONS.
- ALL DIMENSIONS IN MM AND TO BE CHECKED ON SITE PRIOR TO COMMENCEMENT OF WORKS.
- EXISTING BOUNDARY LINES TO BE CONFIRMED ON SITE PRIOR TO COMMENCEMENT OF WORKS. CLIENT TO SERVE PARTY WALL ACT NOTICE BEFORE WORK COMMENCES.
- ALL EXISTING FOUNDATIONS, WALLS, BEAMS, FLOORS, ROOFS ETC. ASSOCIATED WITH THE NEW CONSTRUCTION WORKS TO BE EXPOSED AND INSPECTED PRIOR TO COMMENCEMENT ALL TO THE SATISFACTION OF THE LOCAL BUILDING AUTHORITY.
- # STRUCTURAL ENGINEERS DESIGN RELATIVE TO STRUCTURAL ELEMENTS CONTRACTS ARCHITECTS DRAWING & SPEC ENGINEERS DESIGN PREVAILS.
- ALL MATERIALS TO MATCH EXISTING UNLESS OTHERWISE STATED.

MR J PAPWORTH  
143 GAMMONS LANE.  
WATFORD,  
WD24 5JE

DATE: 04/01/21 SCALE: 1:50 UNO

DRAWING No. 0121 - 03 REVISION -

enquiries : info@rprojects.co.uk