




FRONT (SOUTH-WEST)

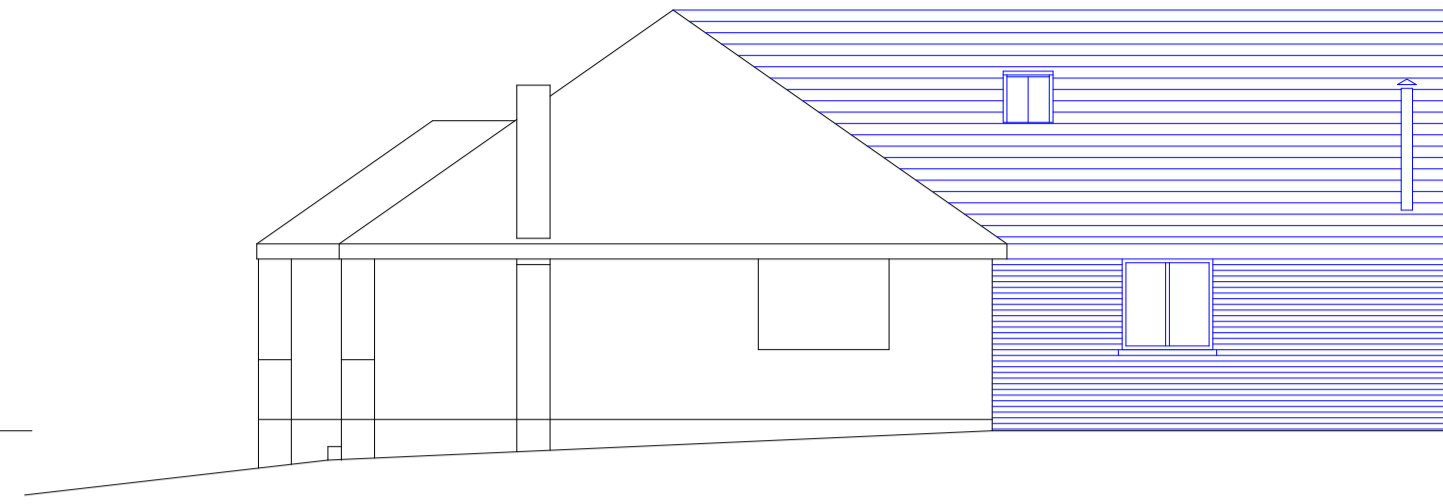


SIDE (SOUTH-EAST)

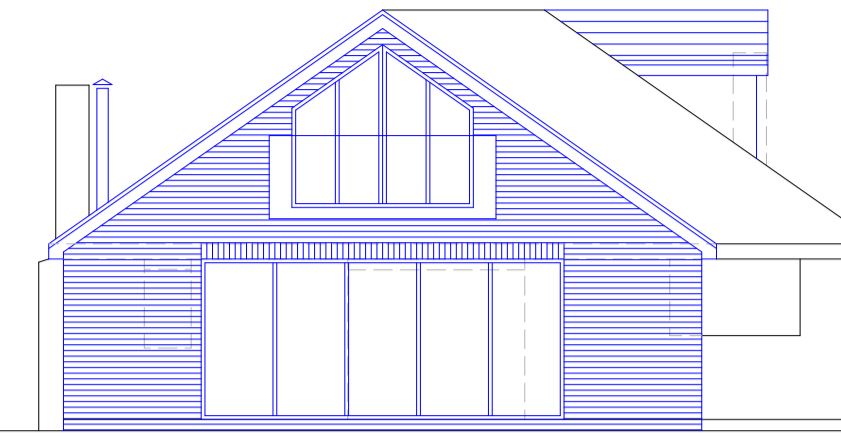


REAR (NORTH-EAST)

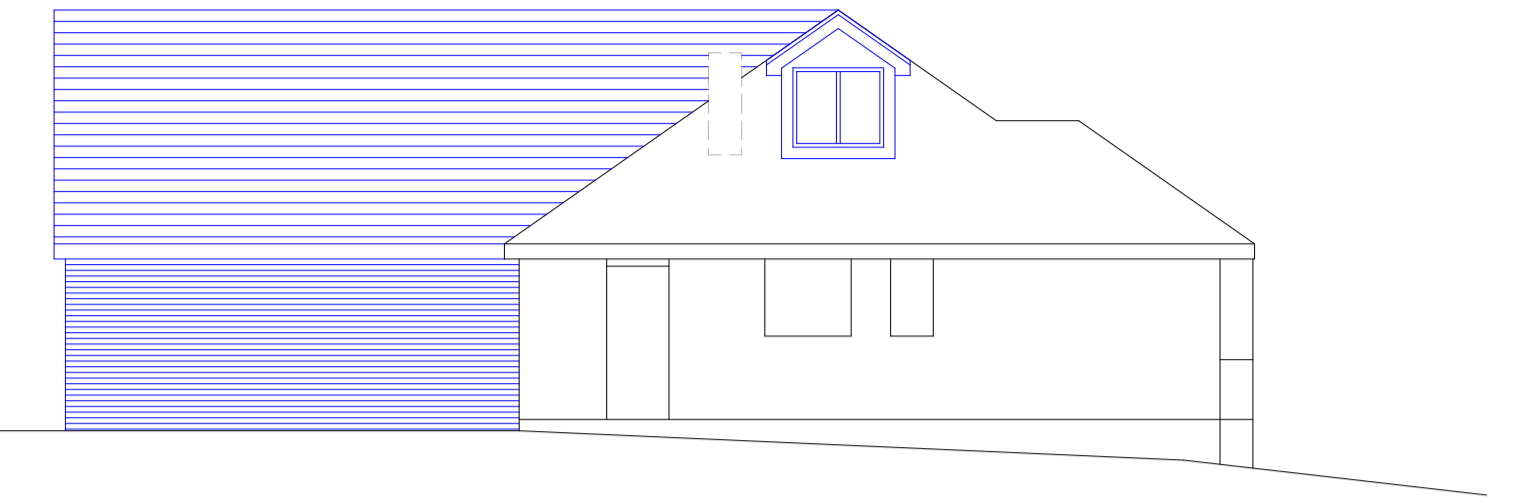

SIDE (NORTH-WEST)

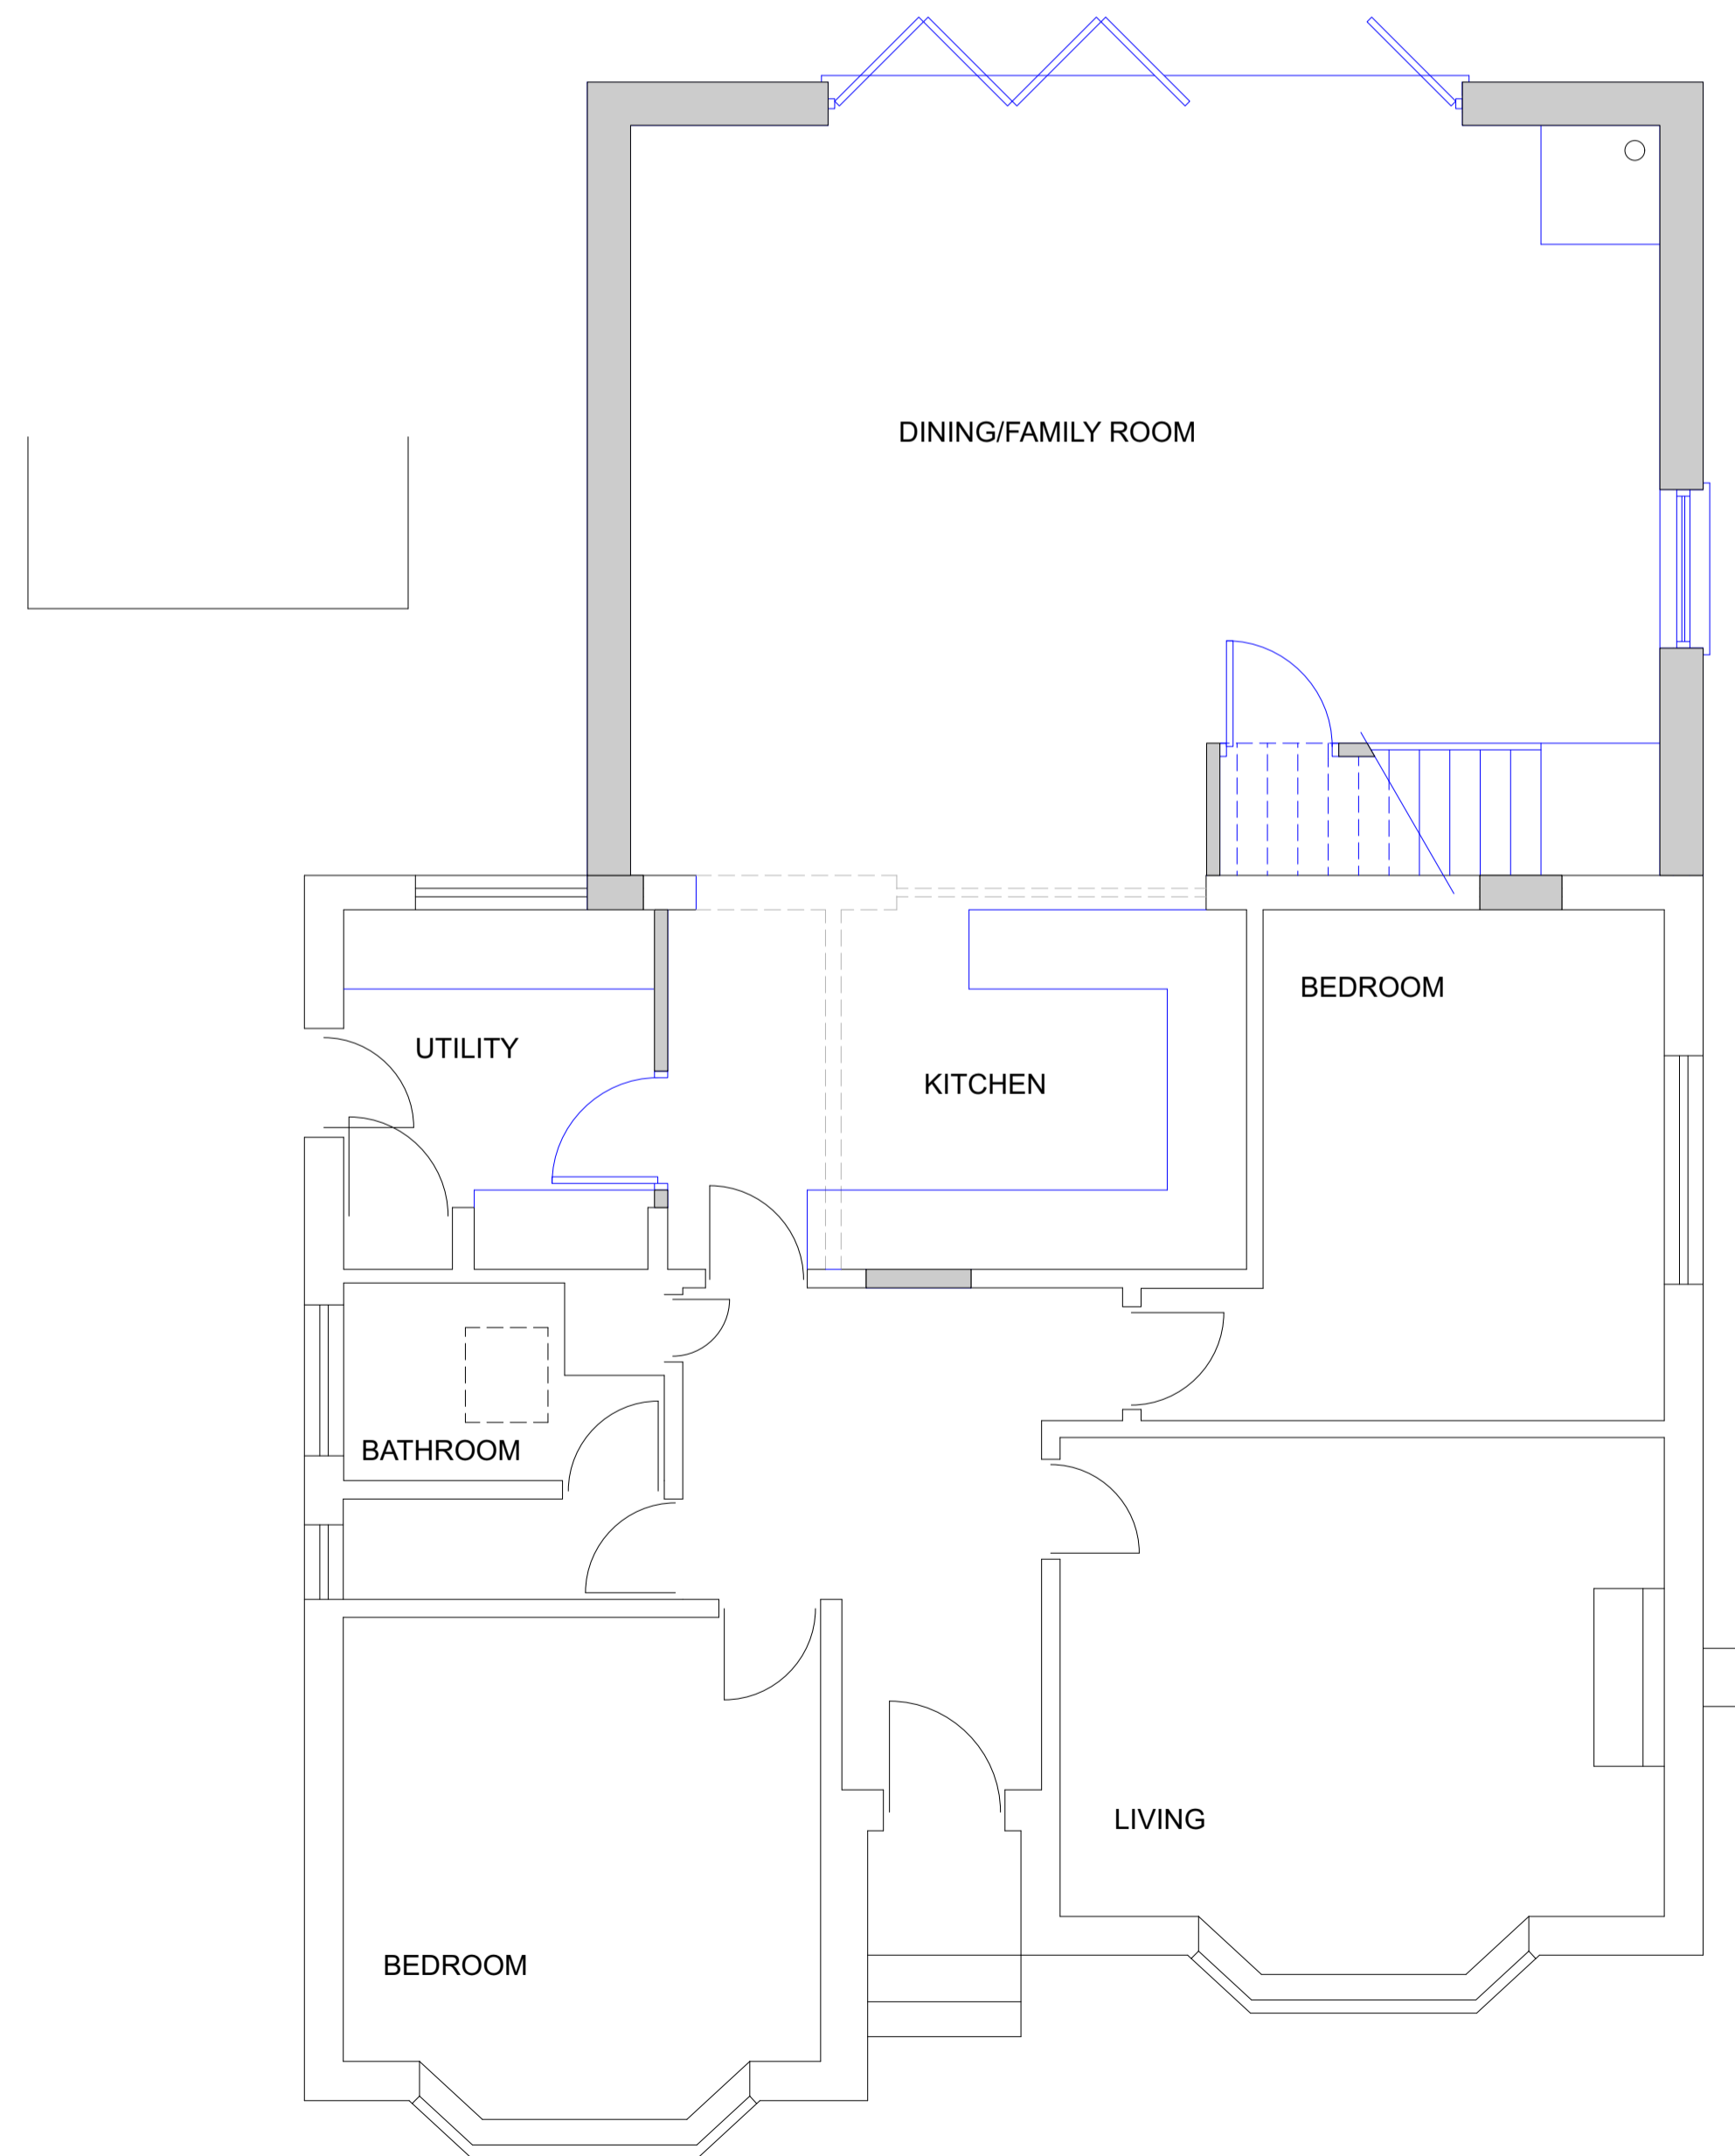

GROUND FLOOR PLAN

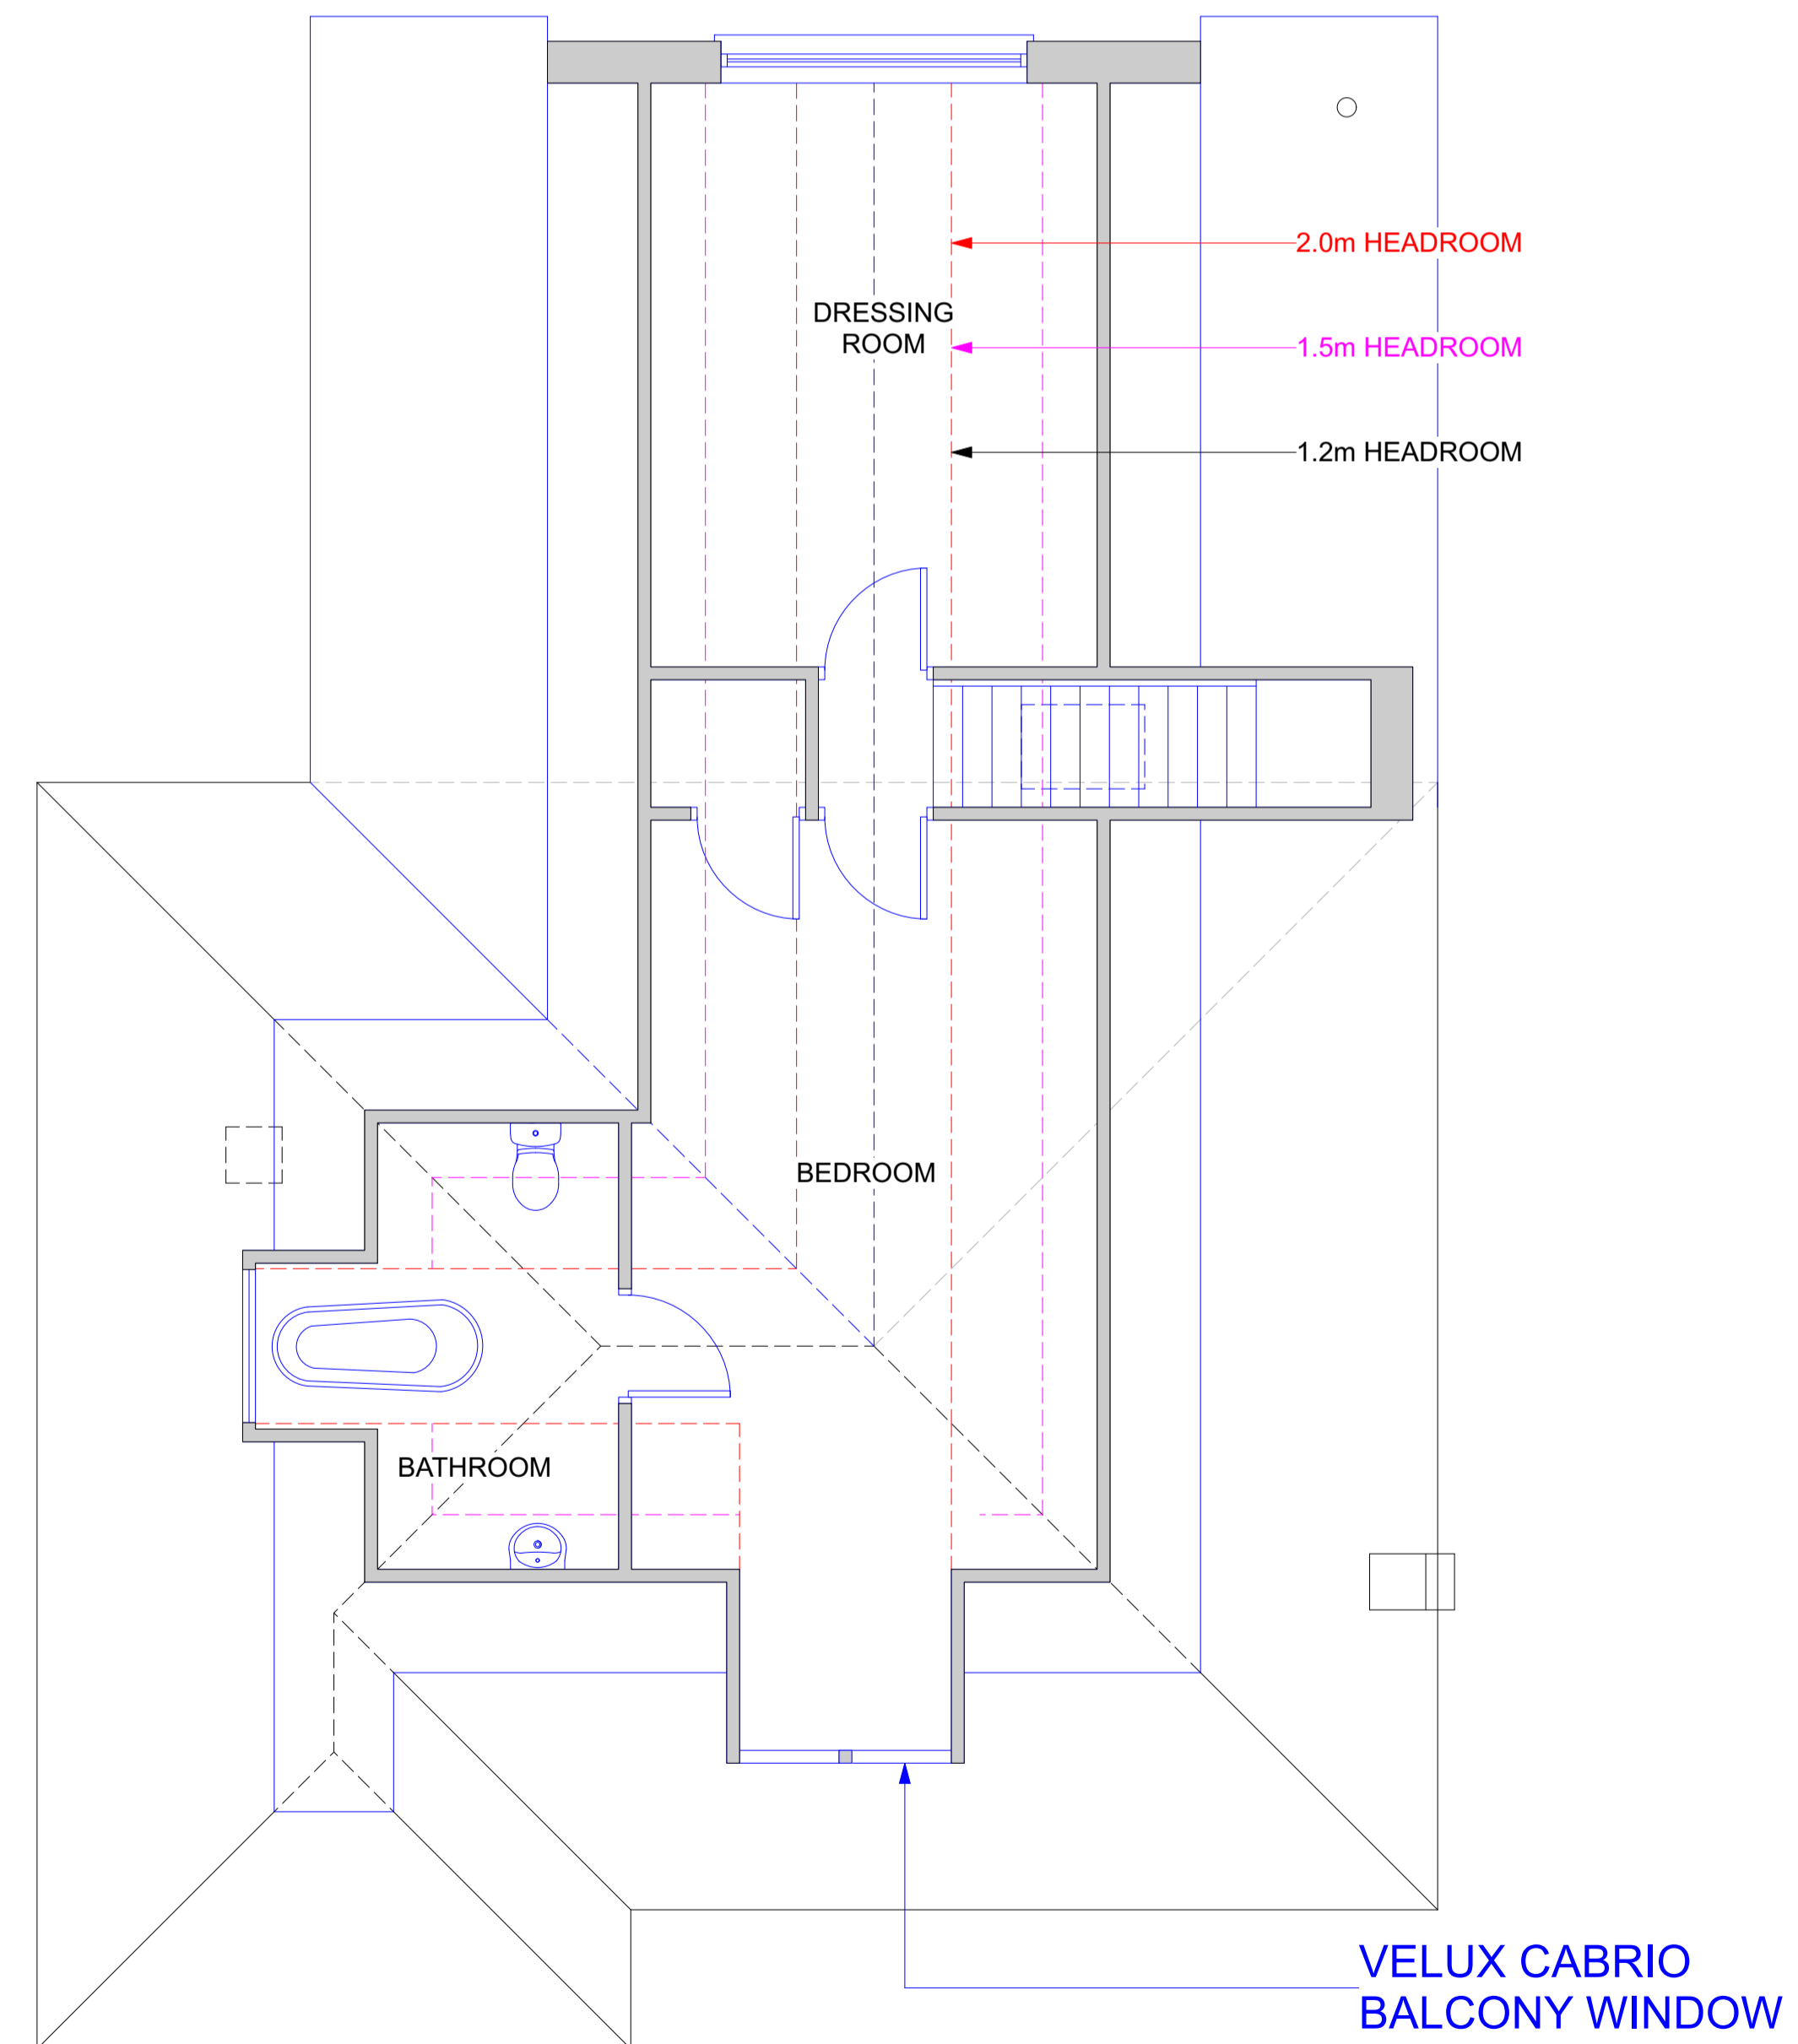

FIRST FLOOR PLAN



A	7/12/20	ROOFLIGHT ANNOTATION SHOWN
No	Date	Revision
9 The Square Wimborne BH21 1JA		T: 01202 849066 E: jon@jpittard.co.uk W: www.jpittard.co.uk
CLIENT	JOB NUMBER	
MS G LEADER	2016	
PROJECT	DRAWING NUMBER	REVISION
24 TALBOT ROAD LYME REGIS	03	A
DRAWING TITLE	SCALE	DATE
PROPOSED SCHEME	1:50/1:100@A1	7/12/2020
<small>This drawing remains the copyright of the Architect, and may not be used or reproduced without their permission. Used figured dimensions only. Do not scale from the drawing and check all dimensions on site before work commences. All discrepancies to be reported to the Architect immediately.</small>		