



4 Detail Of Proposed Rear Conservatory To Flat 5.
Scale 1/50

Scale Bar for Electronic Copies
Scale 0 1M 2M
1-50
Drawings may be scaled for Planning purposes only

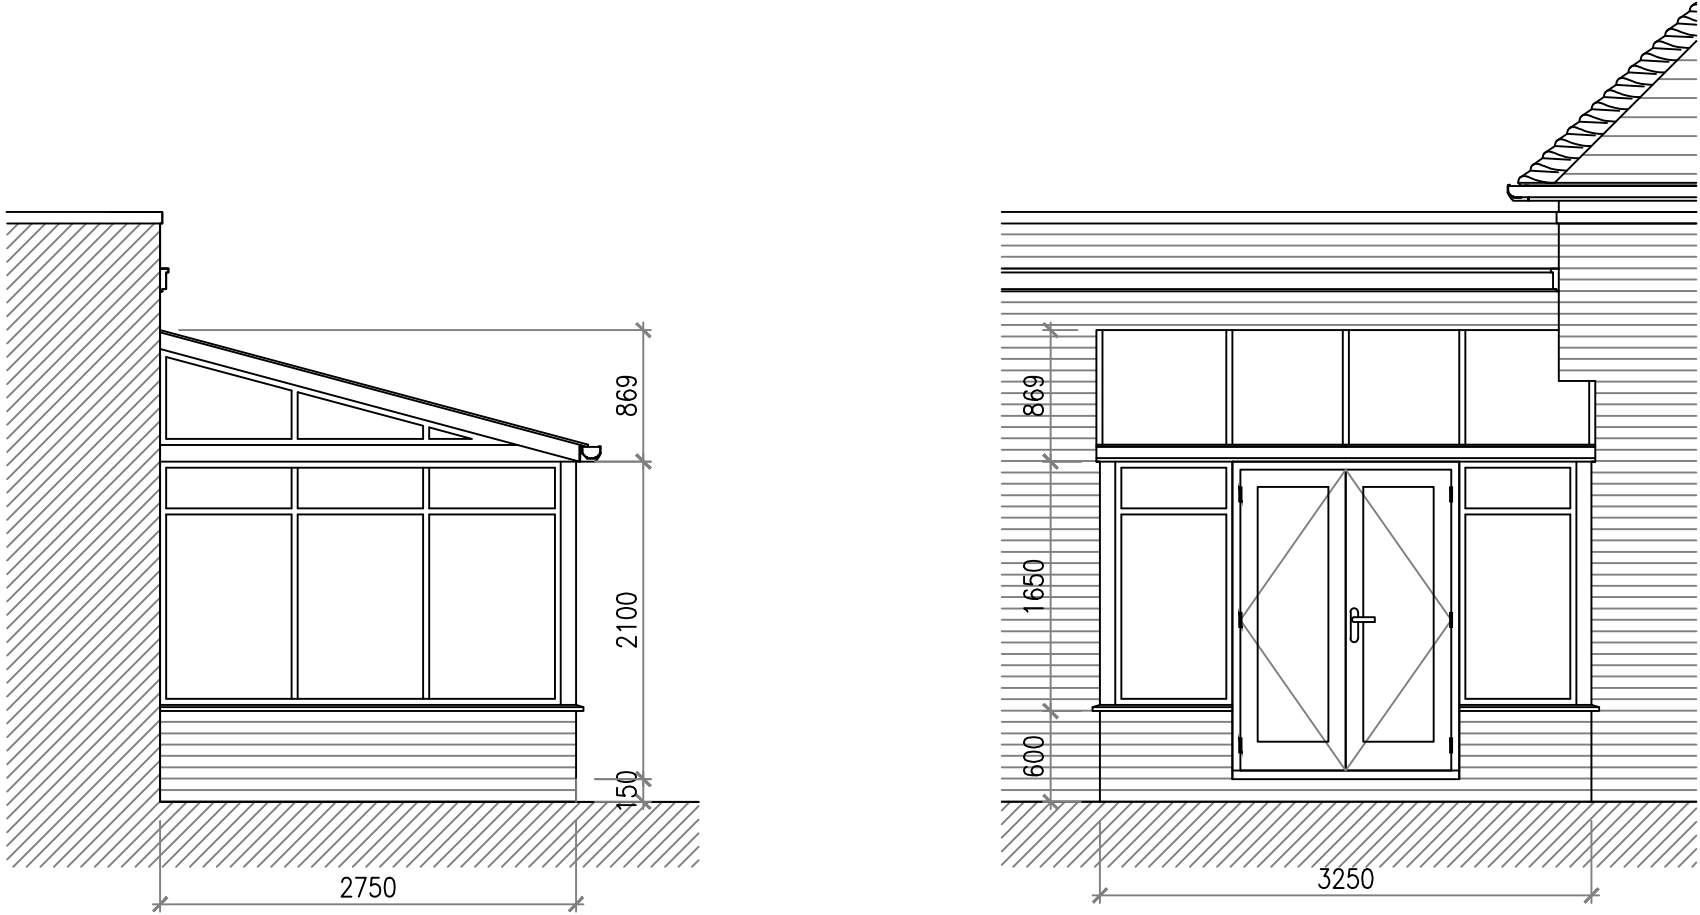

1 Side Elevation
Scale 1/50


2 Rear Elevation
Scale 1/50

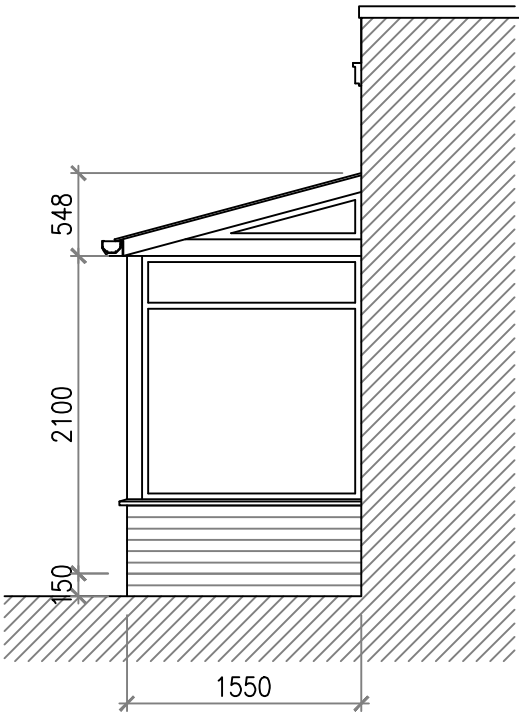

3 Side Elevation
Scale 1/50

Rev	Date	Description
-----	------	-------------

Note; All dimensions, materials and workmanship in accordance with standards and Building Regulations.
Do not scale from this drawing. All dimensions to be verified with t drawing office.
All dimensions shown are structural unless otherwise stated.

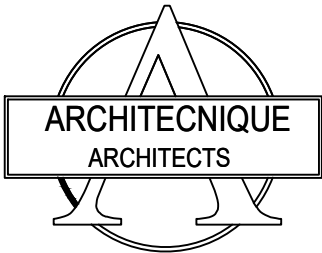

8 BEATTY COTTAGES, STOKE ROAD
ALLHALLOWS, KENT ME3 9PE
Email: jon.architecnique@btinternet.com
Tel : 01634 270555/ 07738 015407

Project
Client
Flat 5 Bretaneby, High Street, Seal,
Kent. TN15 0AJ

Drawing Title
Planning Application Drawings
Rear Flat 5 Conservatory details
As Proposed

Scale	Date	Drawn	Approve
1/50@A3	Dec'20	Jon	JRC

Drawing No	Revision
020-065/004	A

at 5 Bretaneby, High Street, Seal, Kent. TN15 0AJ