




**NOTE:**  
 The contractor is to check all site dimensions and levels before work starts. Report any discrepancies.  
 This drawing must be read with and checked against all structural and other specialist drawings, specifications and bills of quantities. Report any discrepancies.  
 The contractor is to comply with all current British Standards and Building Regulations whether or not specifically stated on these drawings.

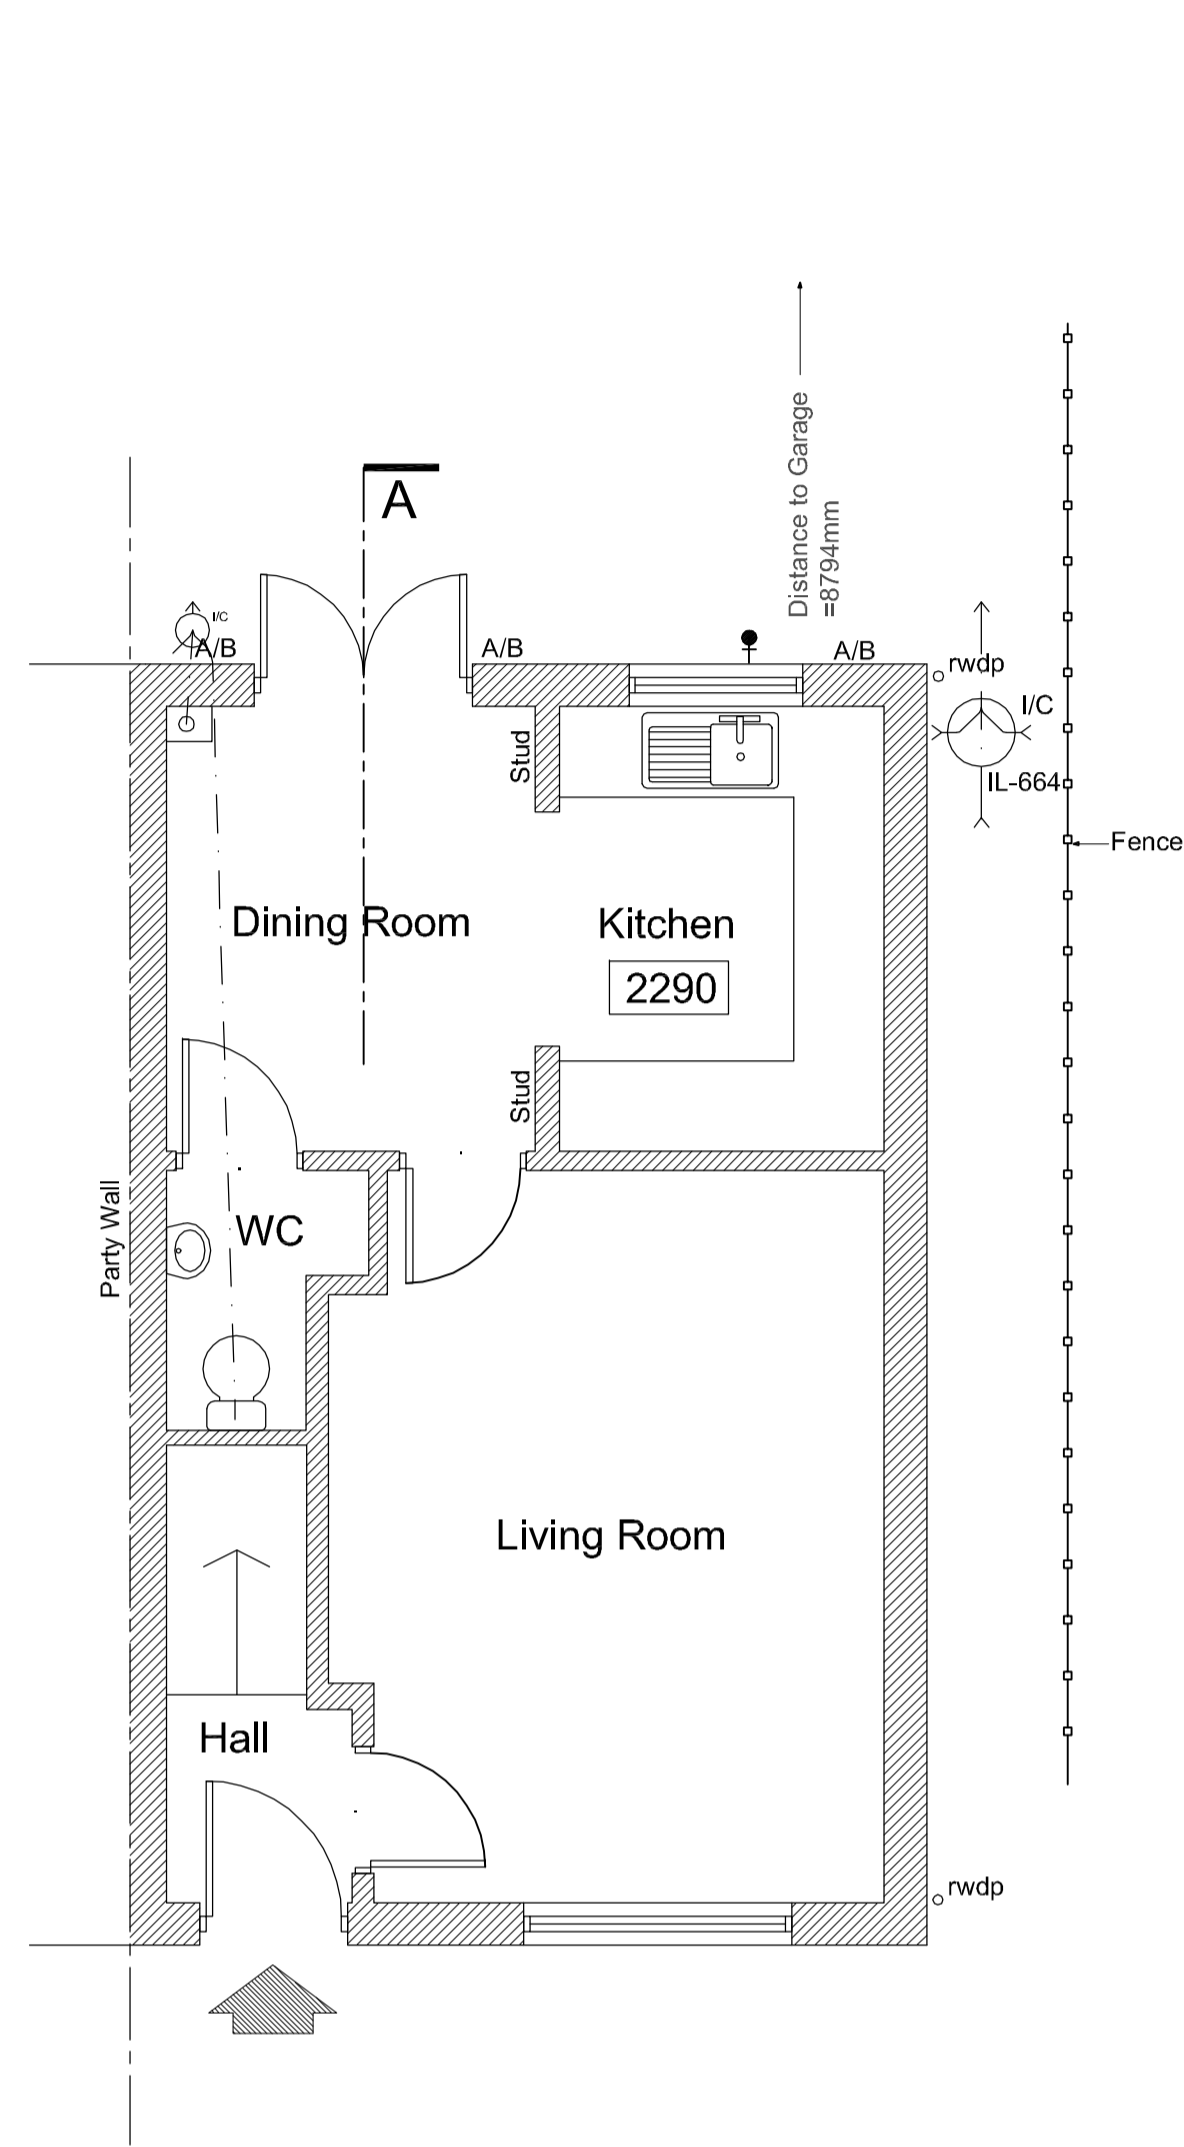


Ground Floor Plan 1:50

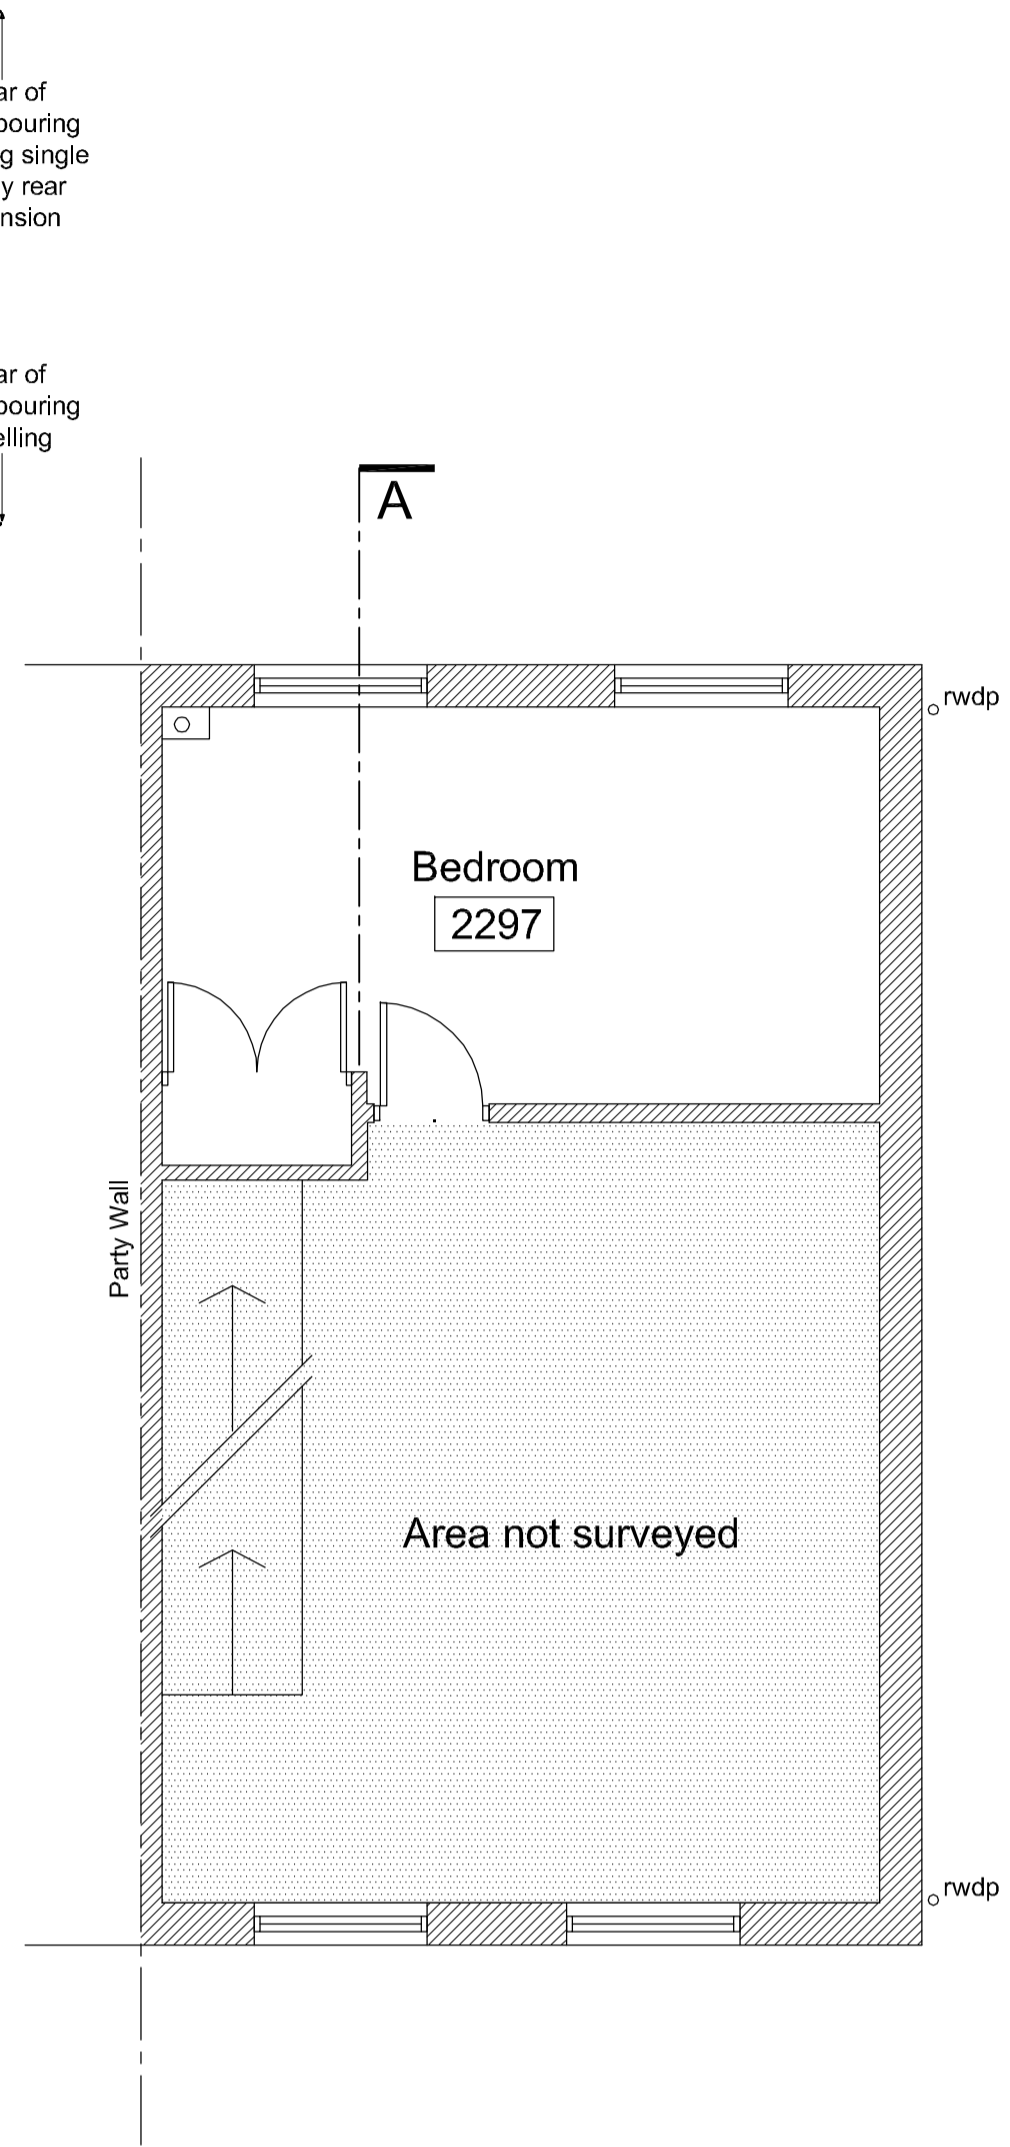

First Floor Plan 1:50

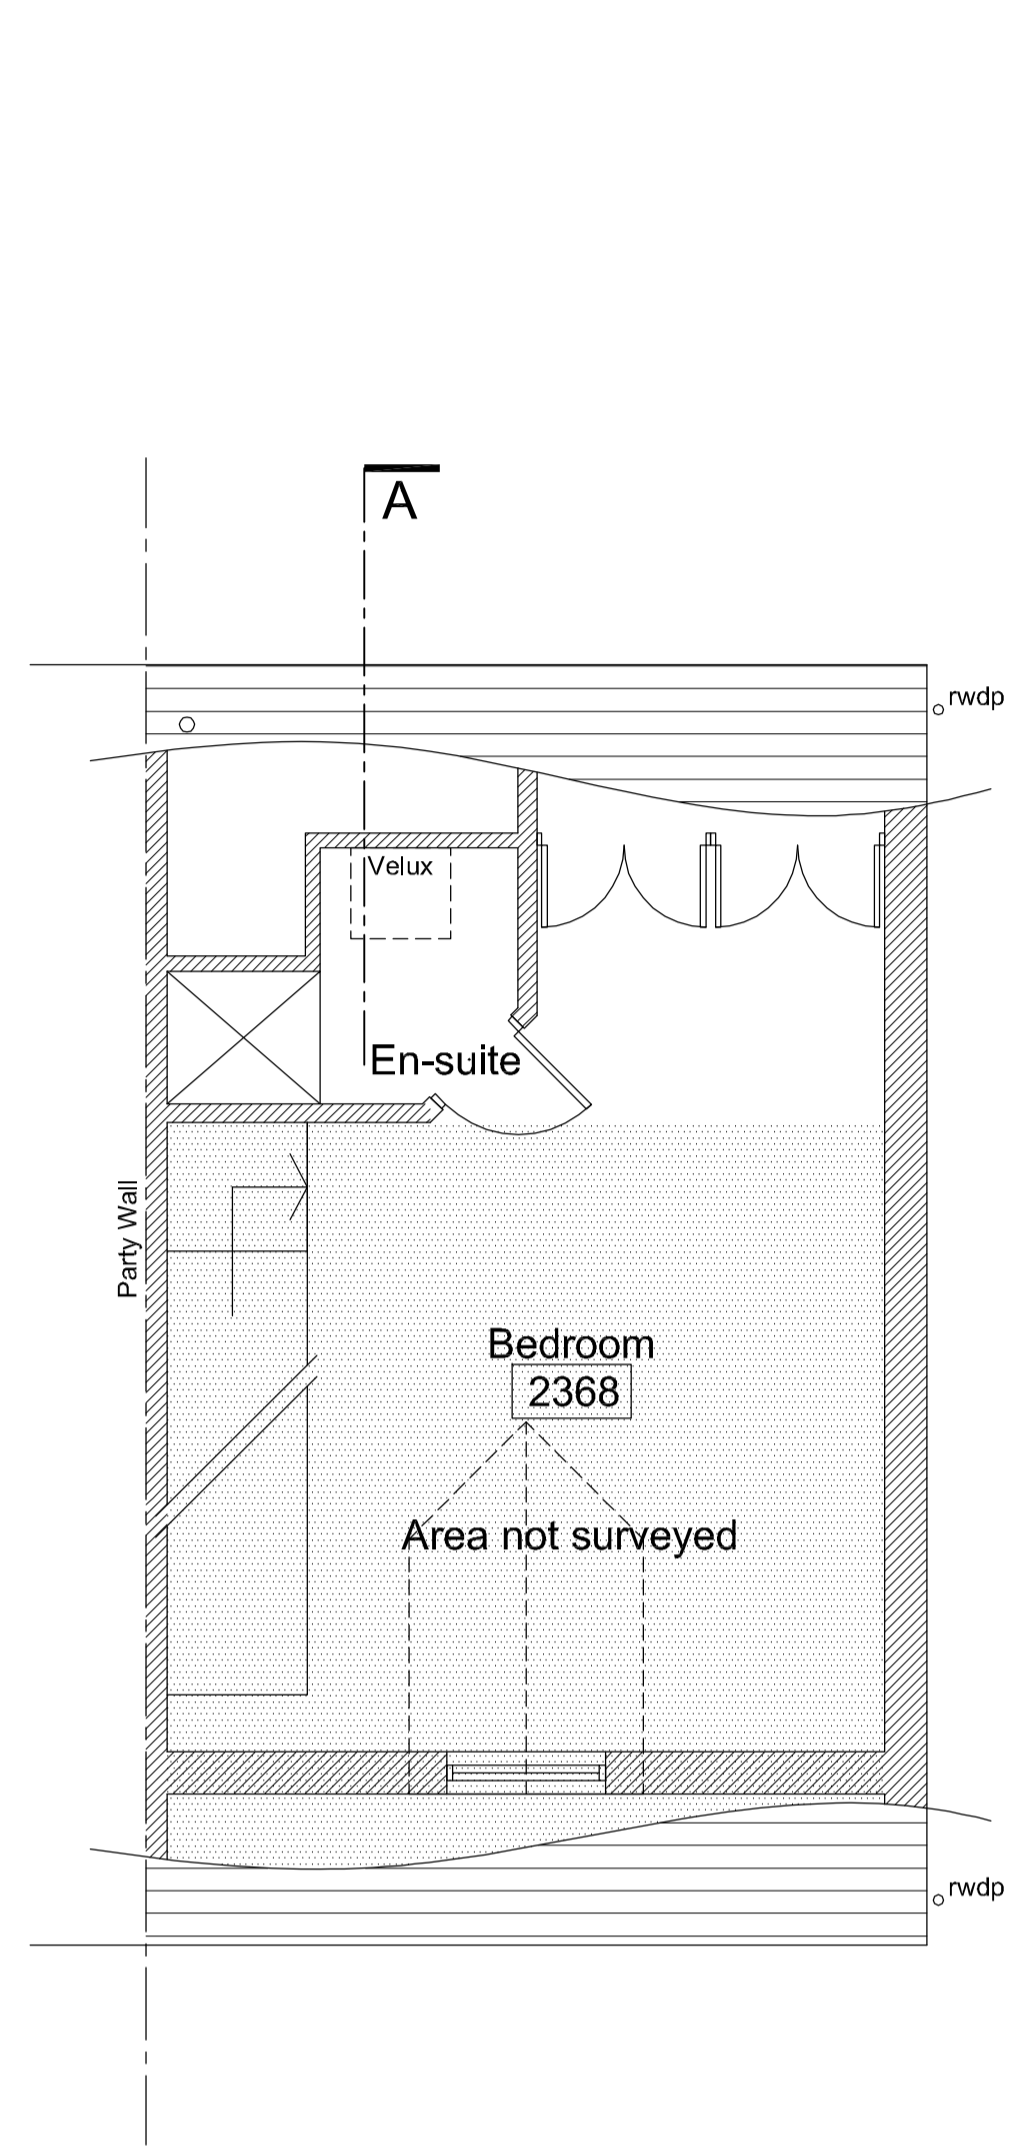


Second Floor Plan 1:50

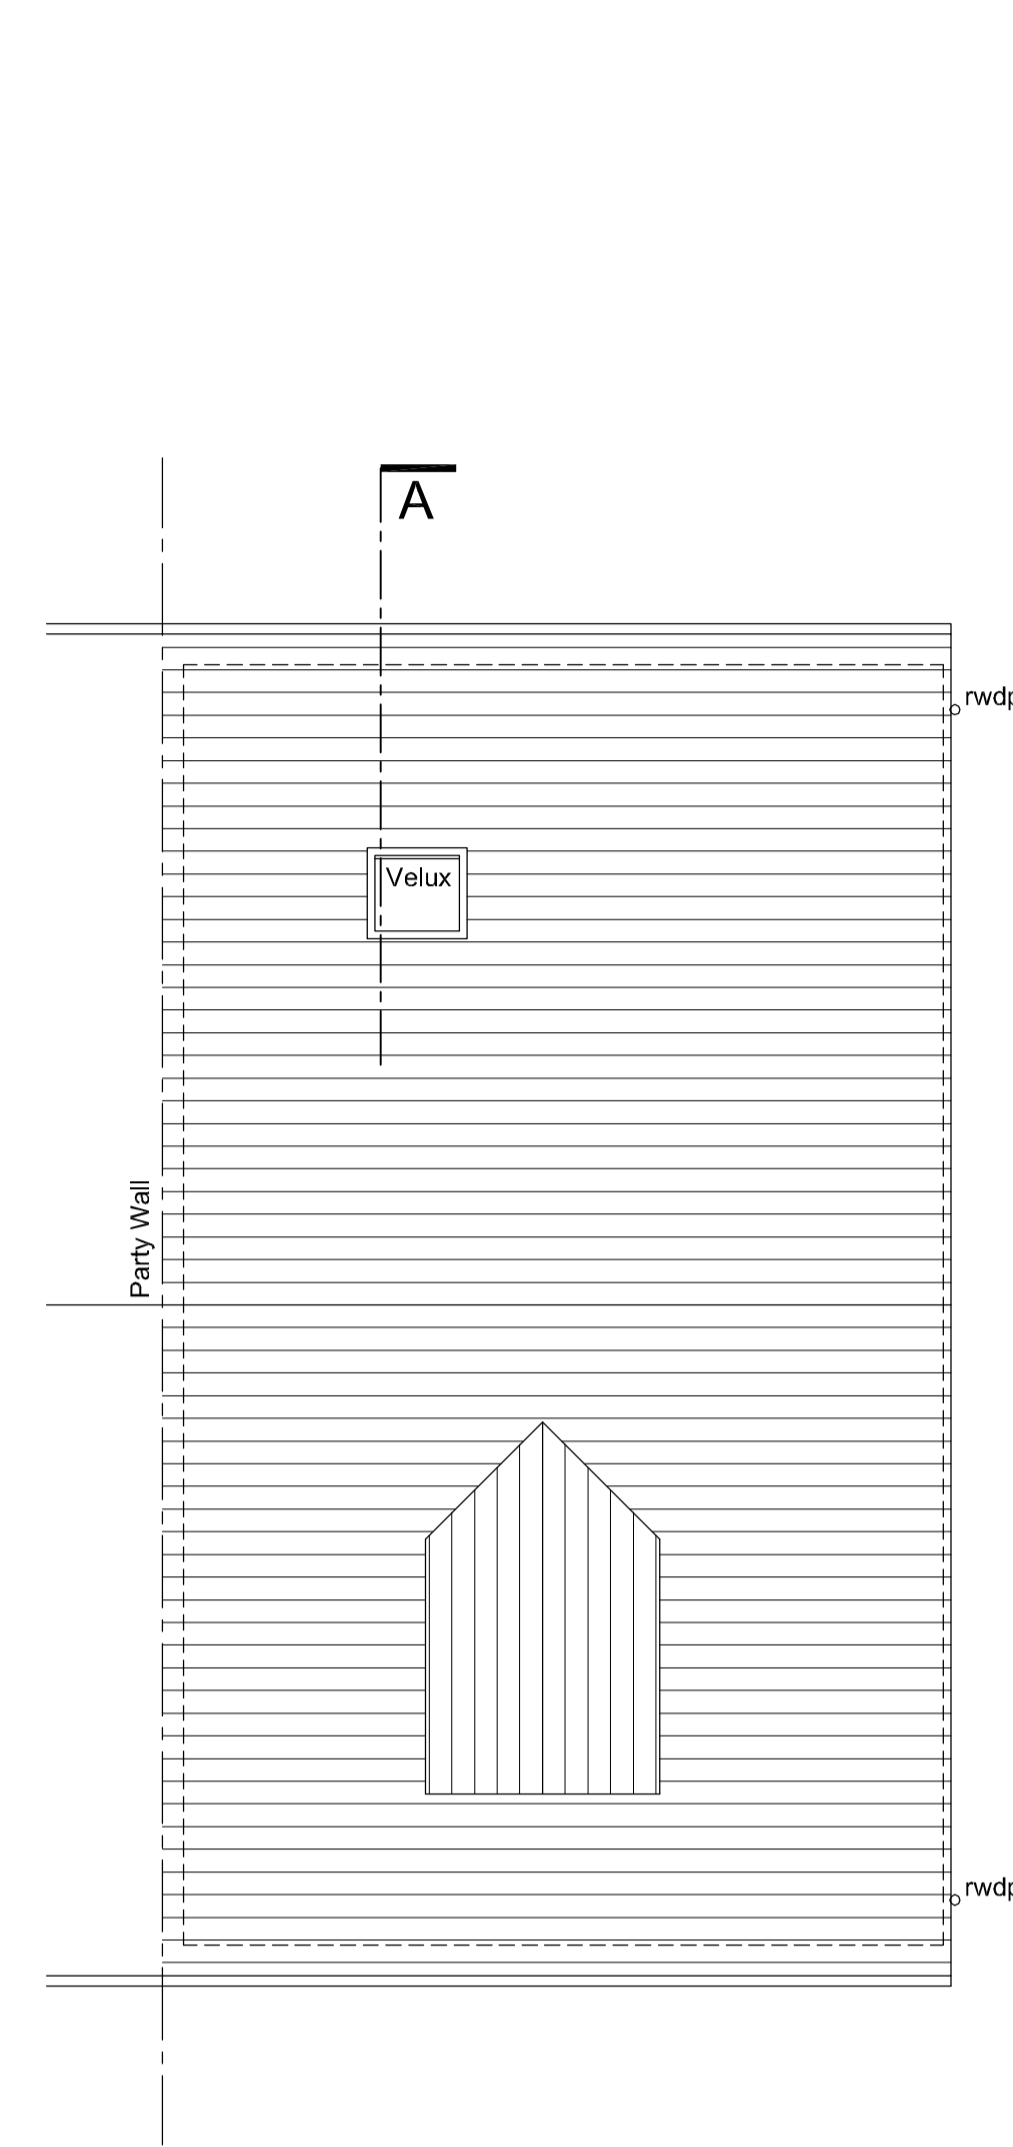

Roof Plan 1:50

A/B - Air brick  
 ● - Denotes external water tap


2620 Floor to ceiling spot heights

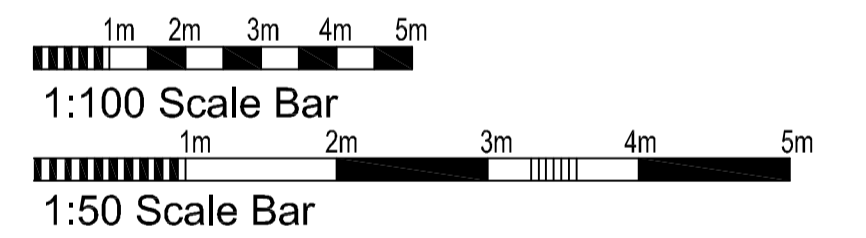


EXISTING WALLS




Front Elevation 1:100

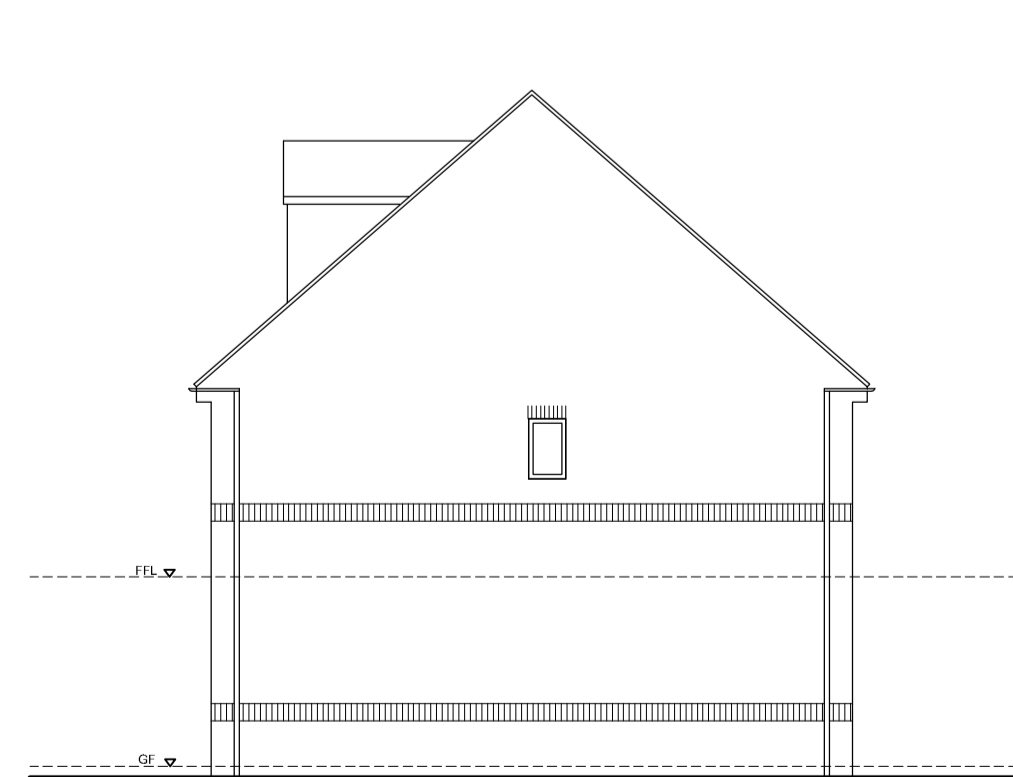

Side Elevation 1:100

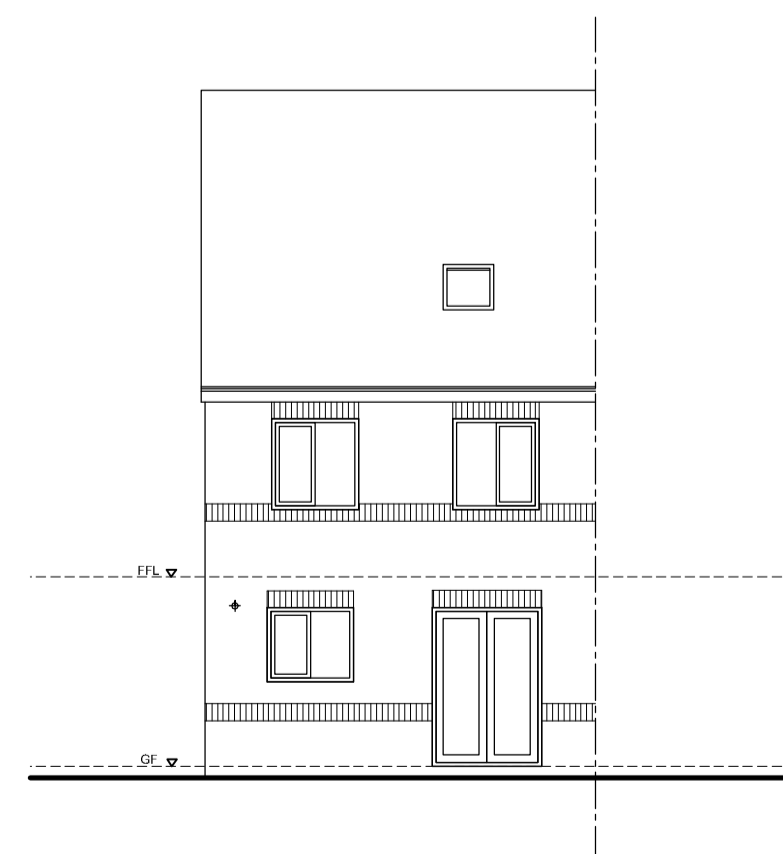

Rear Elevation 1:100

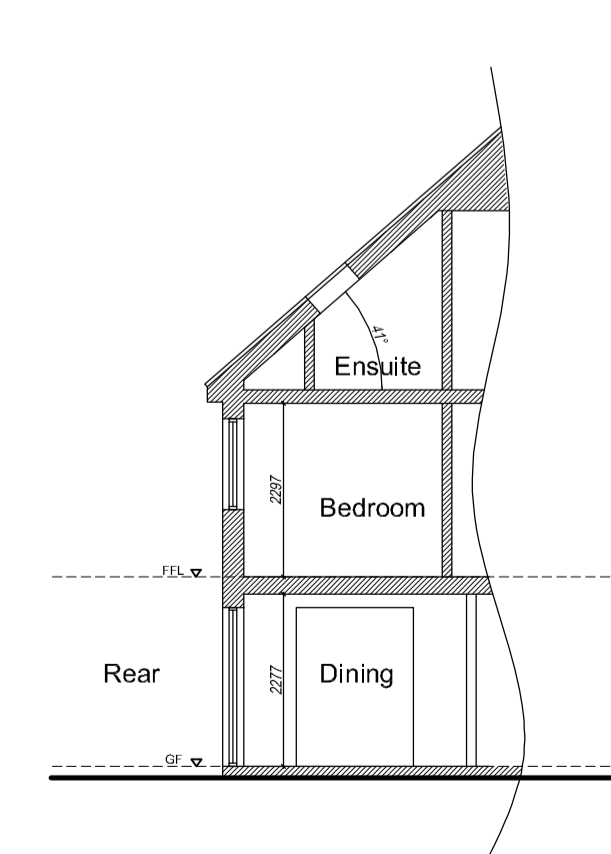

Simple Section A/A 1:100

FOR PRIOR APPROVAL

Rev.	Date	Description	By

Client  
 Mr and Mrs Walker

Project  
 Alterations To:  
 29 Old School Place

Drawing Title  
 Plans, Elevations and  
 Simple Section as Existing

Copyright (c) 2020 of:  
 Sussex Architectural Services  
 Wicket View  
 Cuckfield Lane  
 Warringlid  
 West Sussex  
 Tel: (01444) 461355

Email: info@sussexarchitecturalservices.co.uk

Scale 1:50 @ A1	Drawing Number
Date October 2020	<b>20-150-01</b>
Drawn	