




Ground Floor Plan 1:50

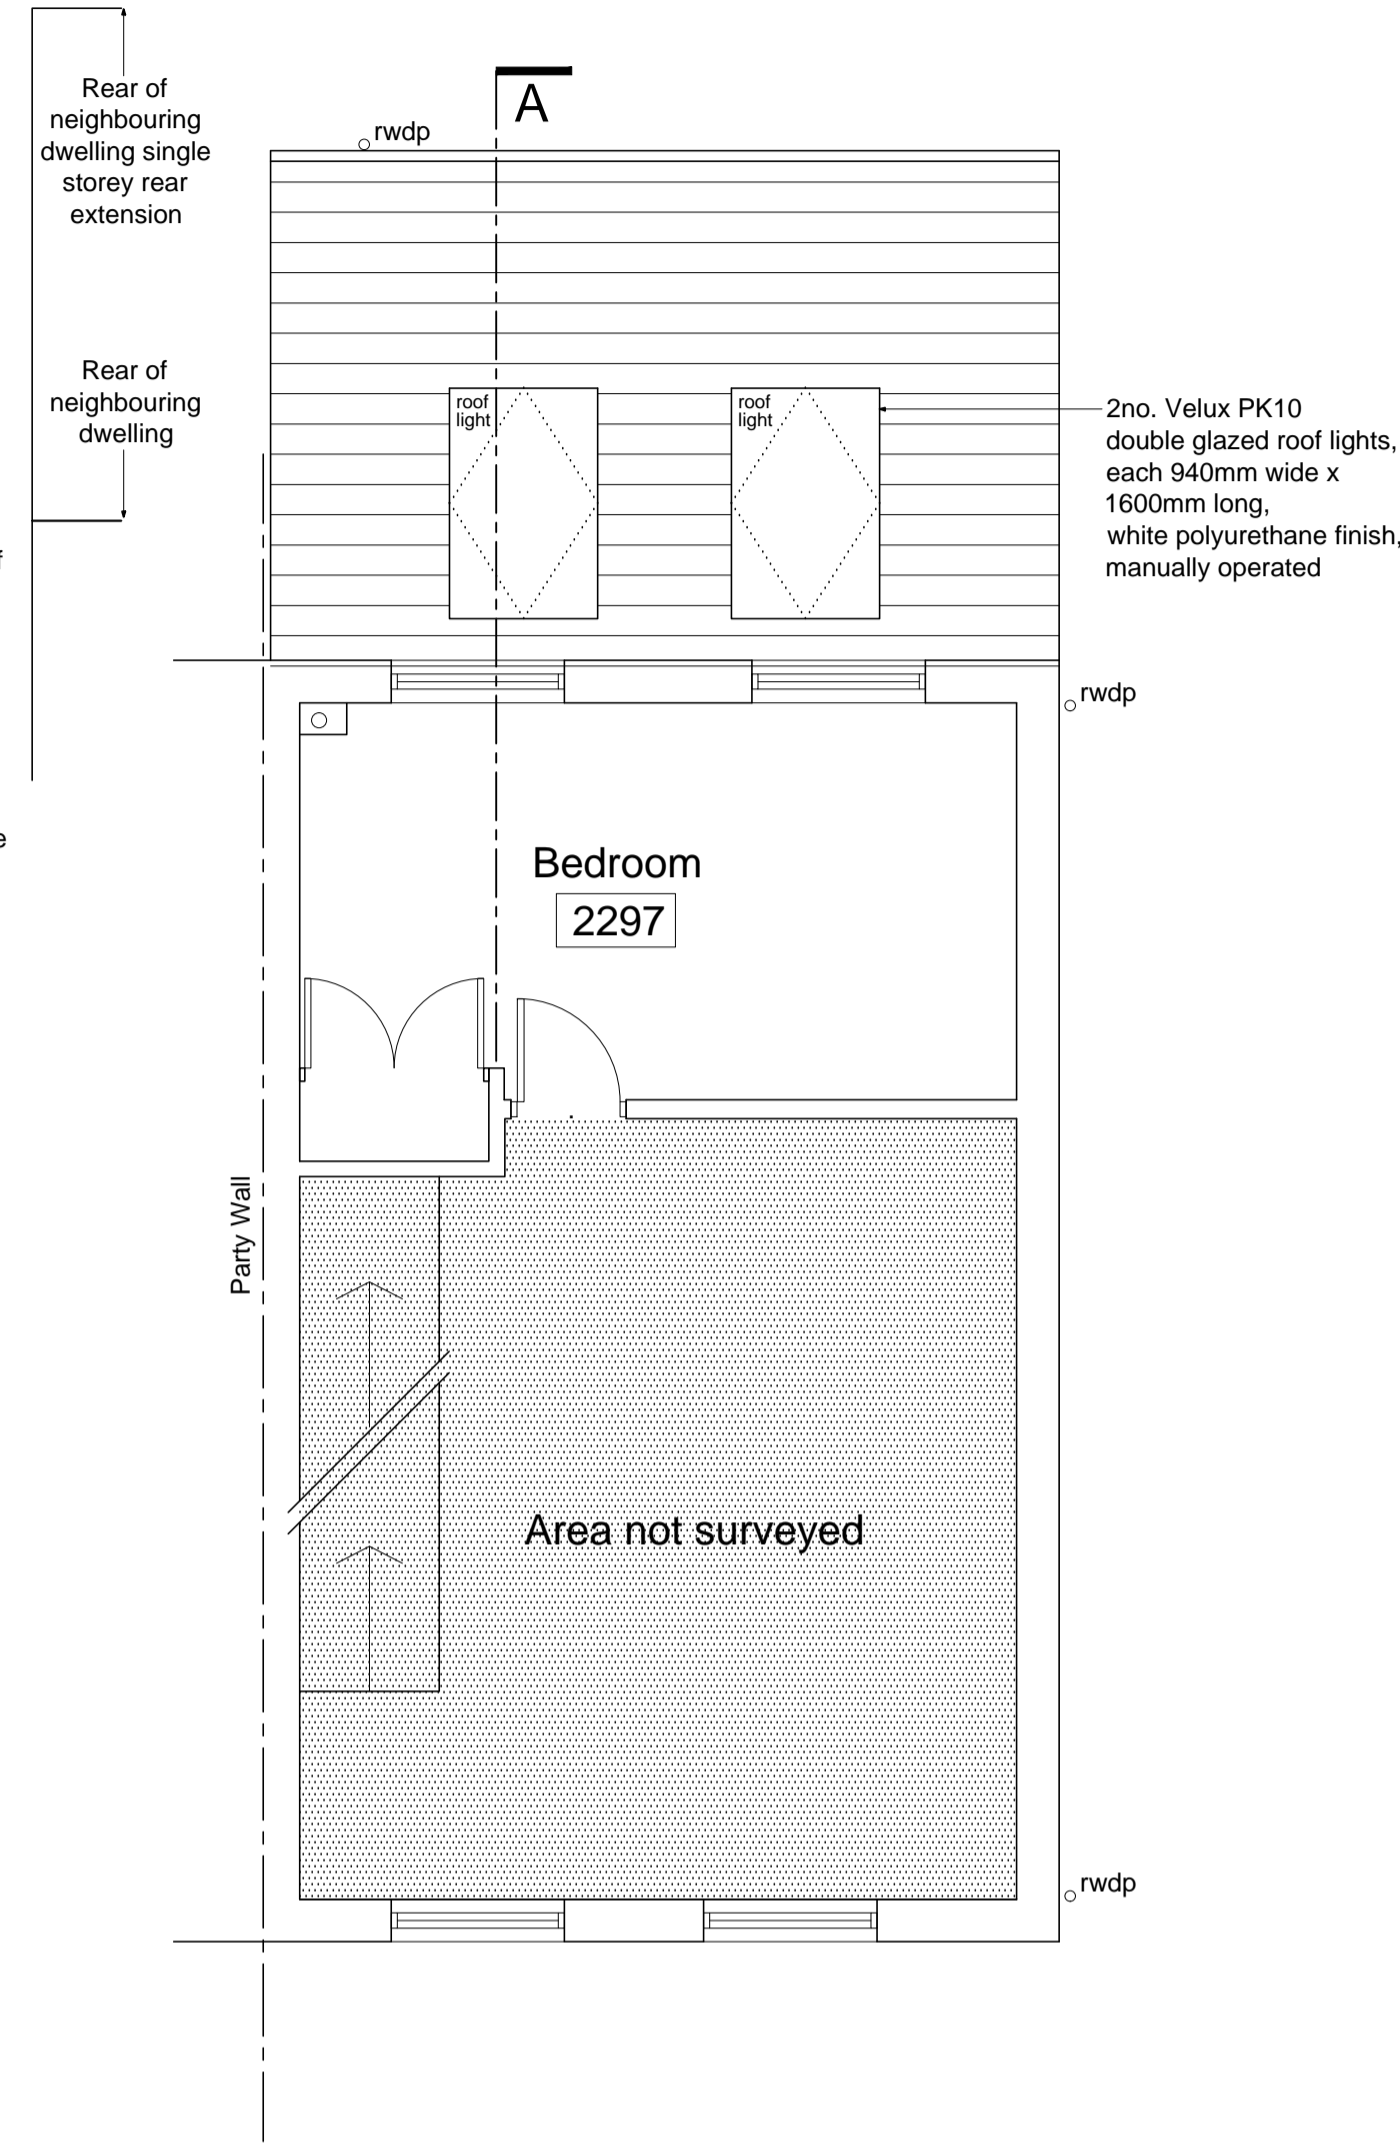

First Floor Plan 1:50

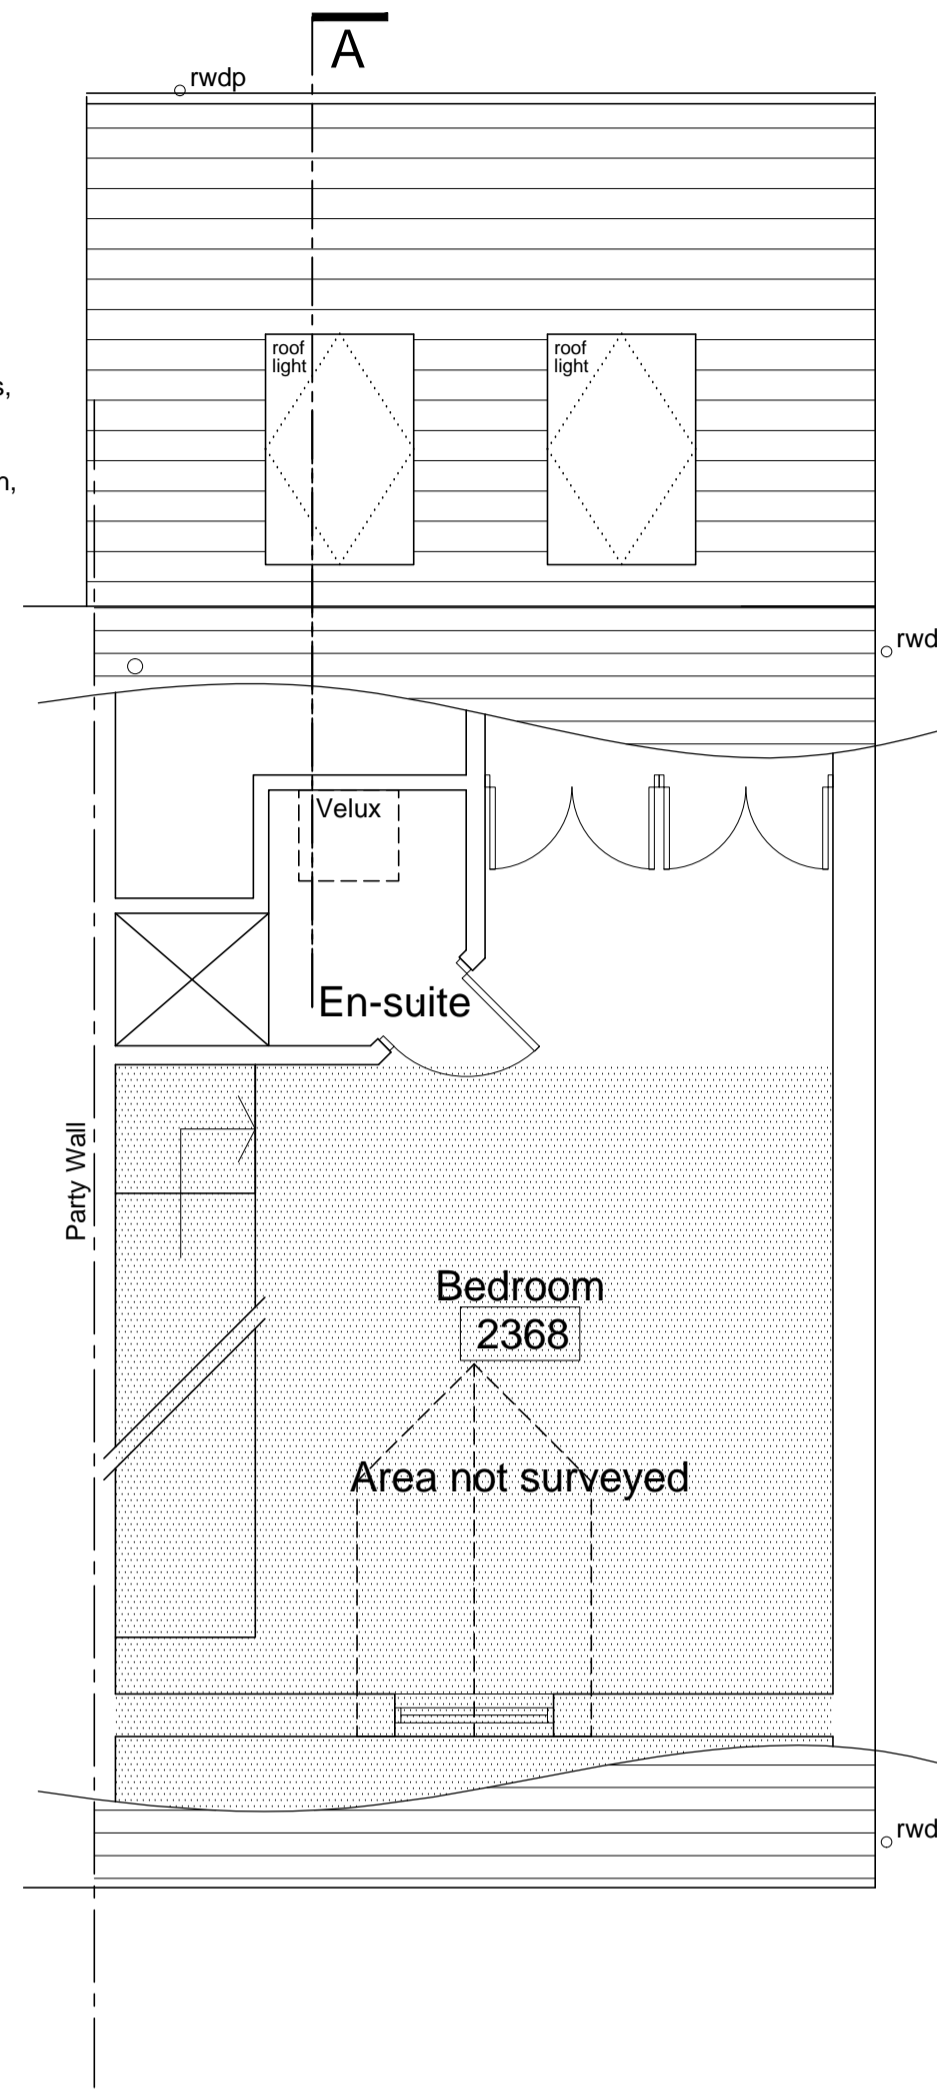

Second Floor Plan 1:50

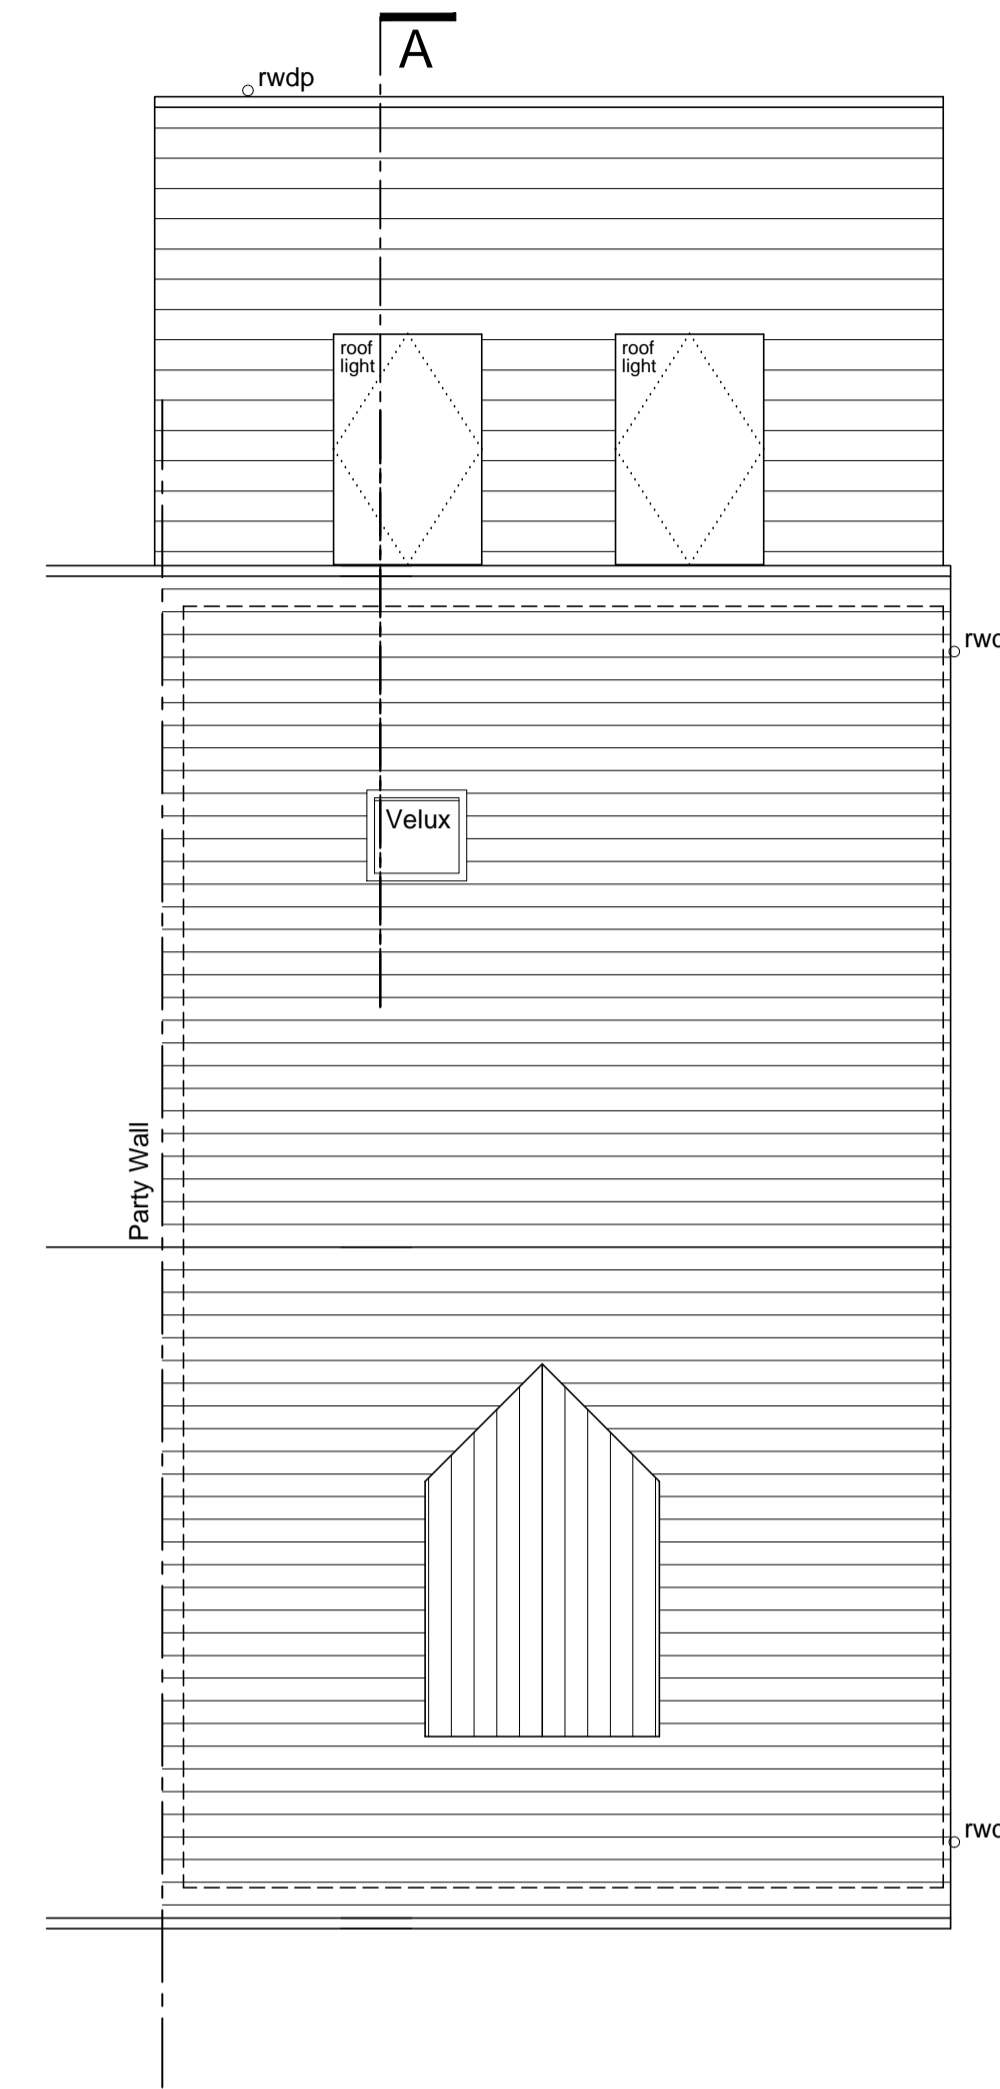

Roof Plan 1:50

NOTE:
The contractor is to check all site dimensions and levels before work starts. Report any discrepancies.
This drawing must be read with and checked against all structural and other specialist drawings, specifications and bills of quantities. Report any discrepancies.
The contractor is to comply with all current British Standards and Building Regulations whether or not specifically stated on these drawings.

Materials:
To match existing


A/B - Air brick
● - Denotes external water tap

⋯⋯⋯ Roof light over

- - - - - INDICATIVE STEEL LOCATIONS

- - - - - ITEMS SHOWN DASHED TO BE REMOVED

2620 Floor to ceiling spot heights

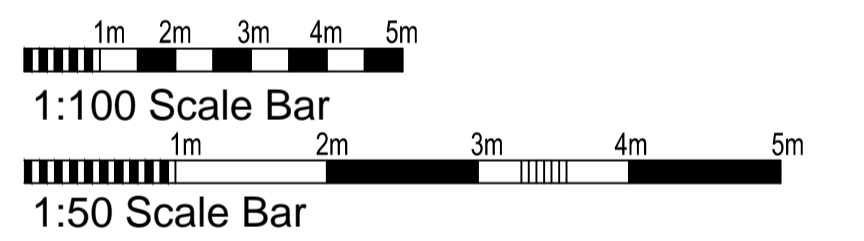

PROPOSED WALLS ON PLAN

FOR PRIOR APPROVAL

Rev.	Date	Description	By
A	Jan 21	Revised for Planning	

Client
Mr and Mrs Walker
Project
**Alterations To:
29 Old School Place
Hove**


Drawing Title
**Plans, Elevations and
Simple Section
as Proposed**

Copyright (c) 2020 of
Sussex Architectural Services
Wicket View
Cuckfield Lane
Warringlid
West Sussex
Tel: (01444) 461355
Email: info@sussexarchitecturalservices.co.uk


Scale 1:50 @ A1	Drawing Number 20-150-02
Date October 2020	Drawn A




Front Elevation 1:100

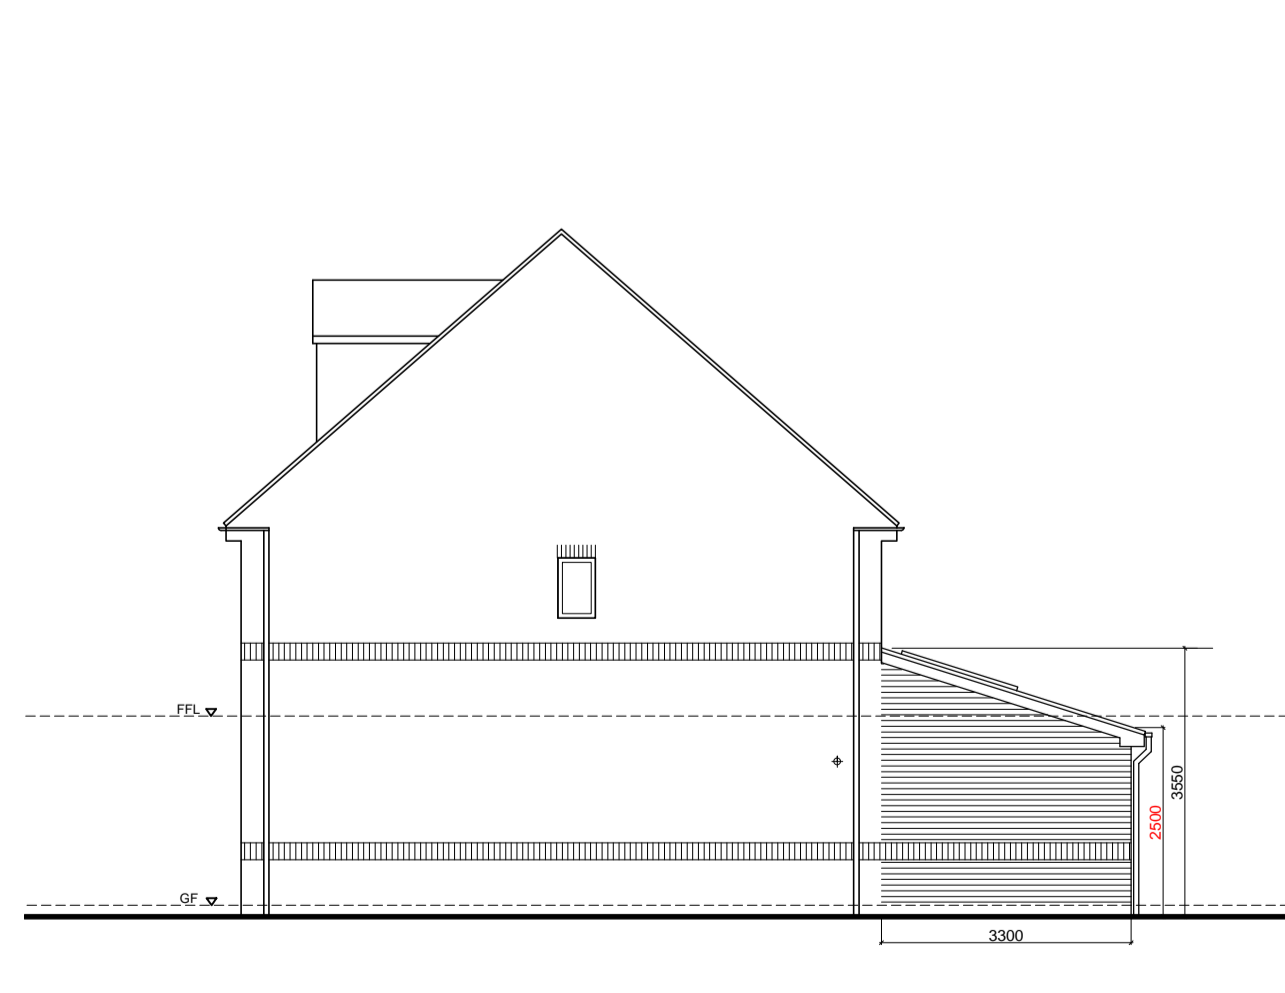

Side Elevation 1:100

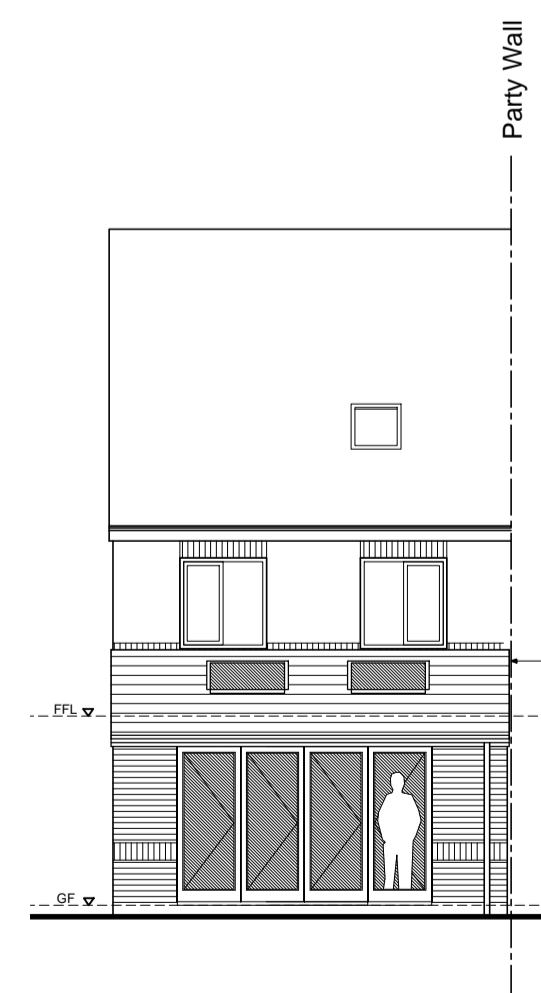

Rear Elevation 1:100

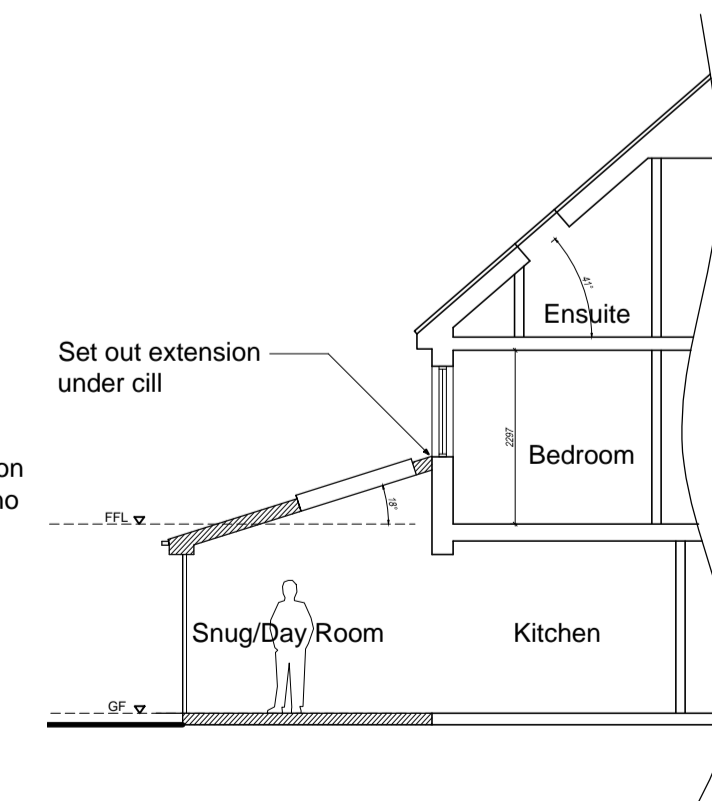

Simple Section A/A 1:100