




1 Location plan
not to scale

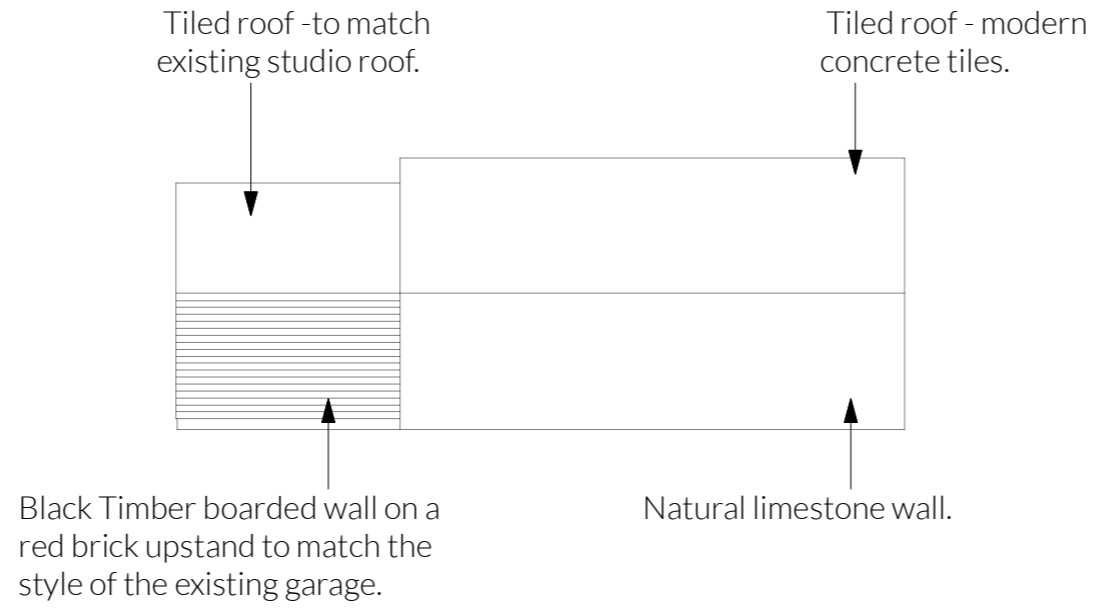


2 Proposed North/Rear Elevation
1:100 @ A3

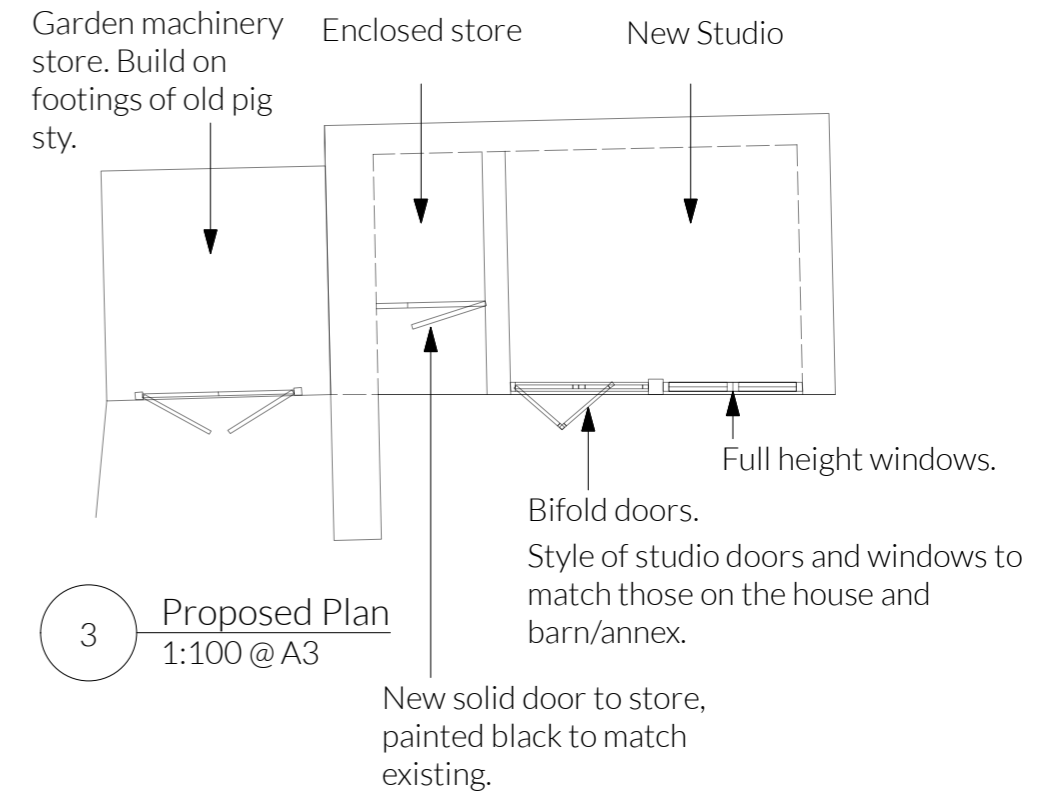


3 Proposed Plan
1:100 @ A3

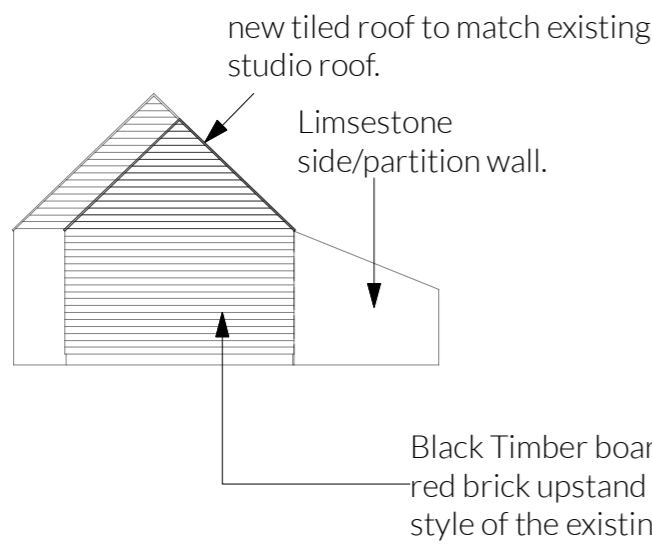

4 Proposed West/Side Elevation
1:100 @ A3

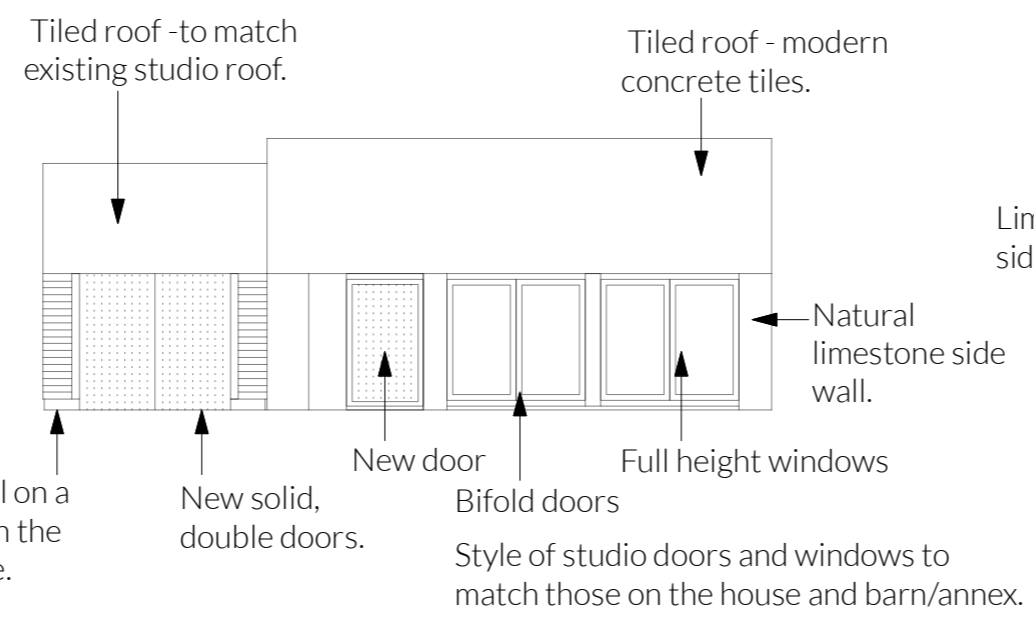

5 Proposed South/Front Elevation
1:100 @ A3

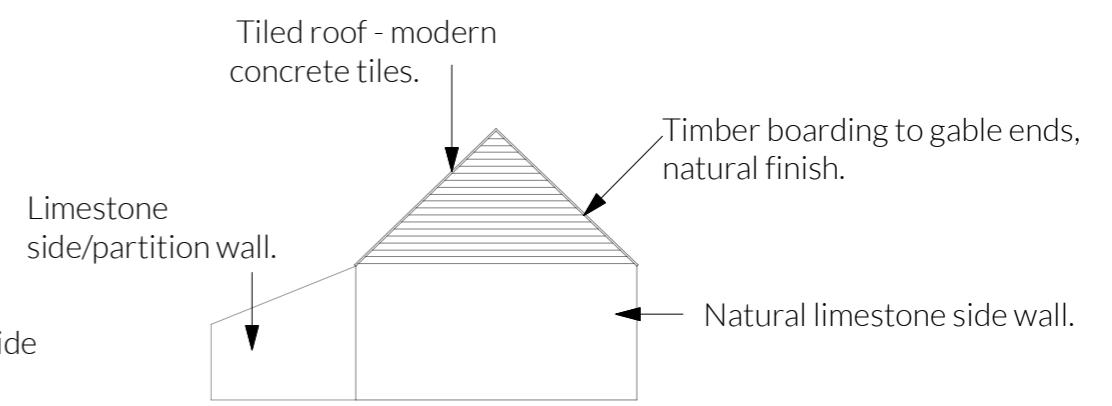

6 Proposed East/Side Elevation
1:100 @ A3



- Notes:**
1. All dimensions are in millimeters unless otherwise indicated.
 2. Any discrepancies are to be brought to the immediate notice of the Landscape Architect.
 3. The drawing is not to be scaled.
 4. Paving lines are indicative only and represent the intended paving pattern.
 5. No machine excavation or storage of materials within tree Root Protection Areas. No tree roots are to be cut or damaged.



01285 771255
info@harrietparsons.com
www.harrietparsons.com

Project Title: Pasture Farmhouse, Dinton, HP17

Drawing Title: Proposed Garden Store & Studio

Sheet Size & Scale: 1:100 @ A3

Dwg No: HP135/112 **Date:** 26.1.20 **Rev:**