




1 Location plan
not to scale

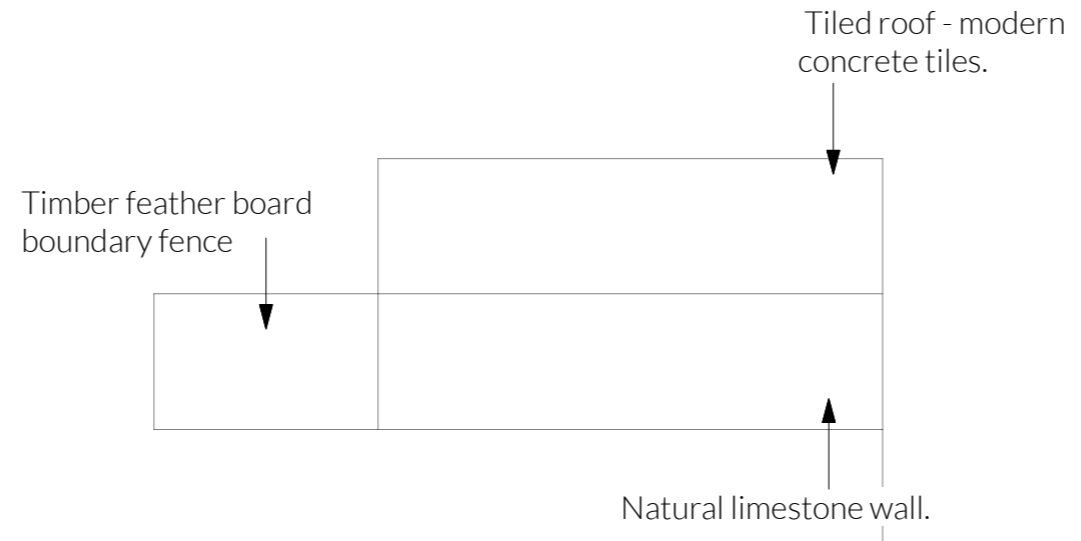


2 Existing North/Rear Elevation
1:100 @ A3

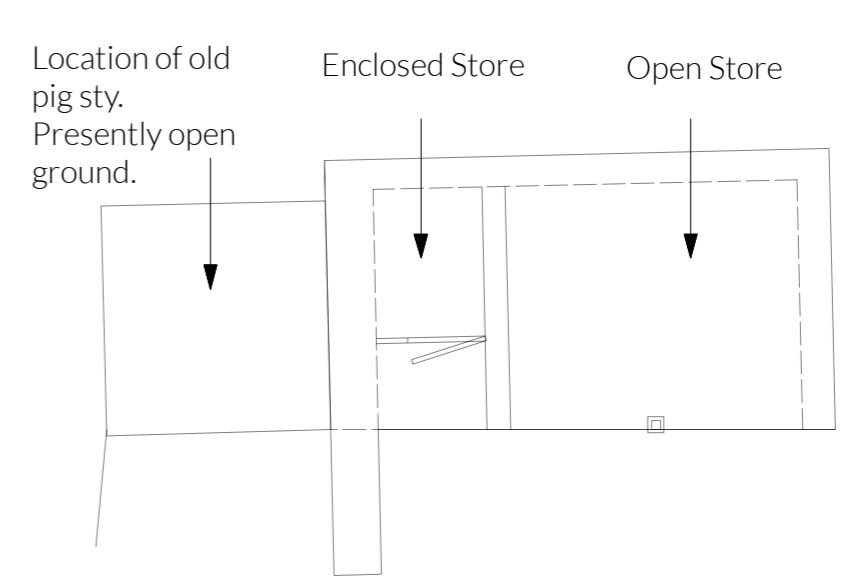


3 Existing Plan
1:100 @ A3

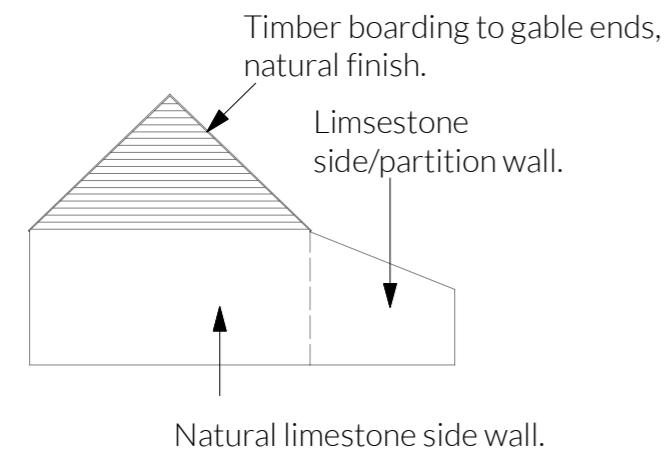


4 Existing West/Side Elevation
1:100 @ A3

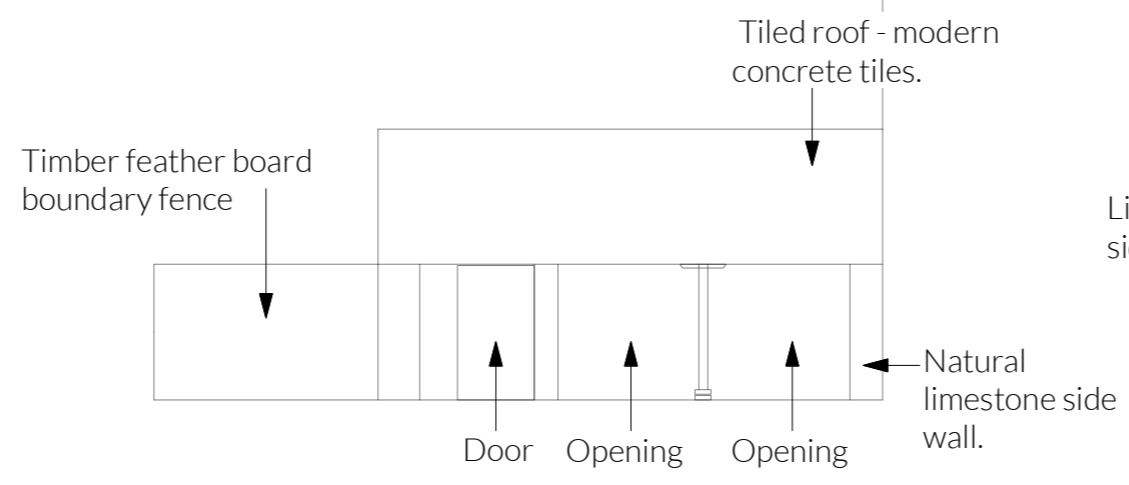

5 Existing South/Front Elevation
1:100 @ A3

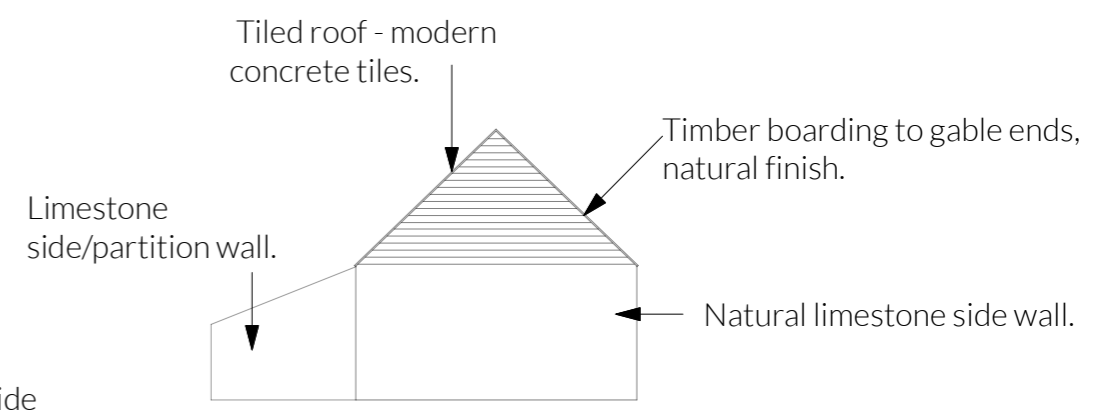

6 Existing East/Side Elevation
1:100 @ A3

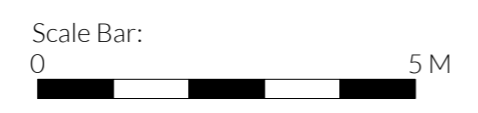

- Notes:**
1. All dimensions are in millimeters unless otherwise indicated.
 2. Any discrepancies are to be brought to the immediate notice of the Landscape Architect.
 3. The drawing is not to be scaled.
 4. Paving lines are indicative only and represent the intended paving pattern.
 5. No machine excavation or storage of materials within tree Root Protection Areas. No tree roots are to be cut or damaged.



01285 771255
info@harrietparsons.com
www.harrietparsons.com

Project Title: Pasture Farmhouse, Dinton, HP17

Drawing Title: Existing garden store

Sheet Size & Scale: 1:100 @ A3

Dwg No: HP135/111 Date: 26.11.20 Rev: