



N.B. CHECK ALL SCALED OR WRITTEN DIMENSIONS AND FITCHES ON SITE. (TREAT AS APPROXIMATE).
Report any discrepancies to designer for correction before proceeding with building operations.




FRONT ELEVATION.

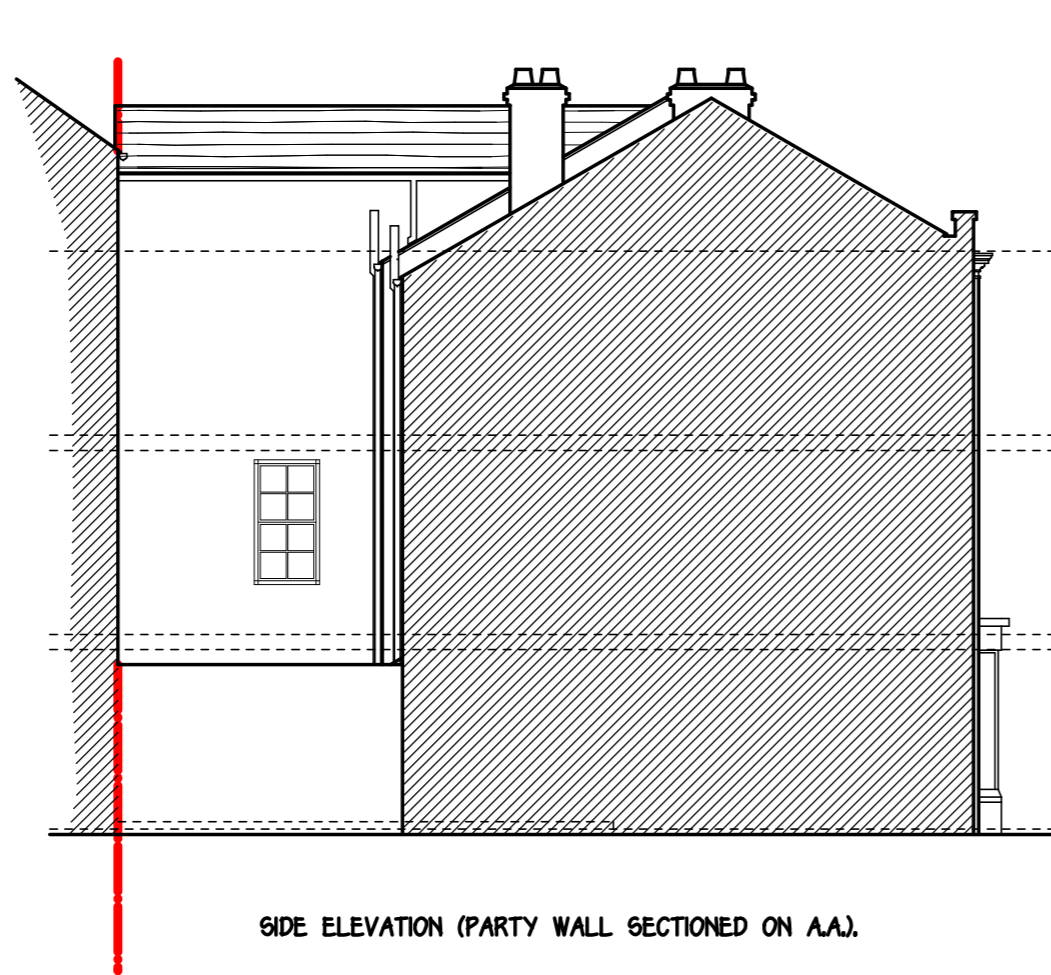


SIDE ELEVATION (PARTY WALL SECTIONED ON A.A.).

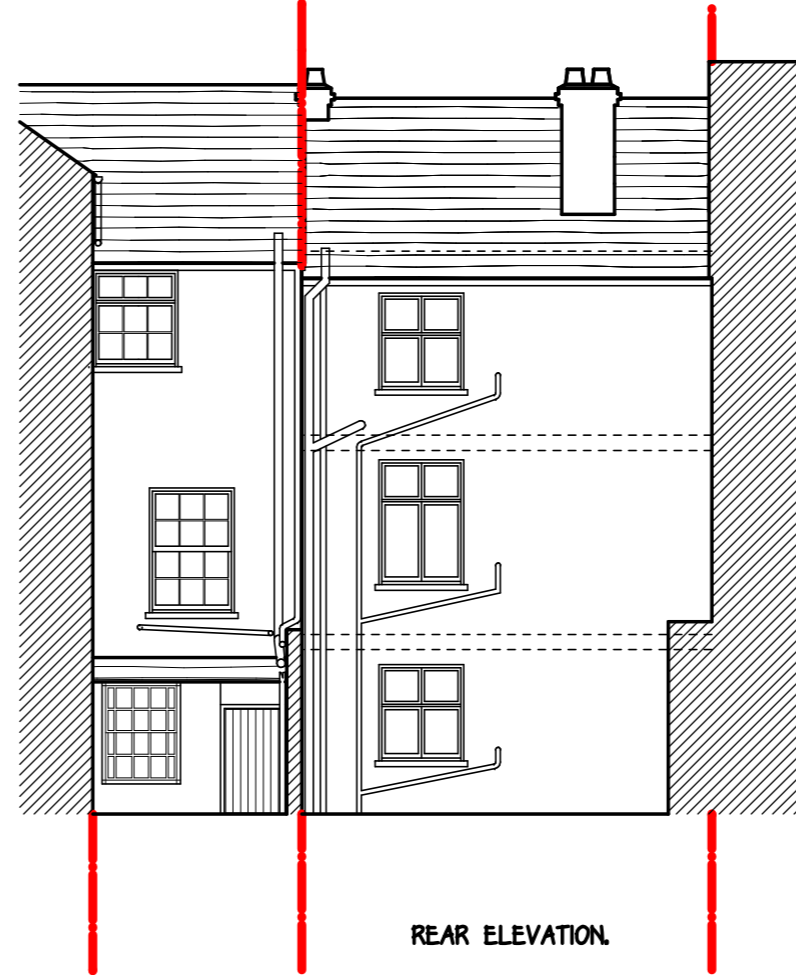


REAR ELEVATION.

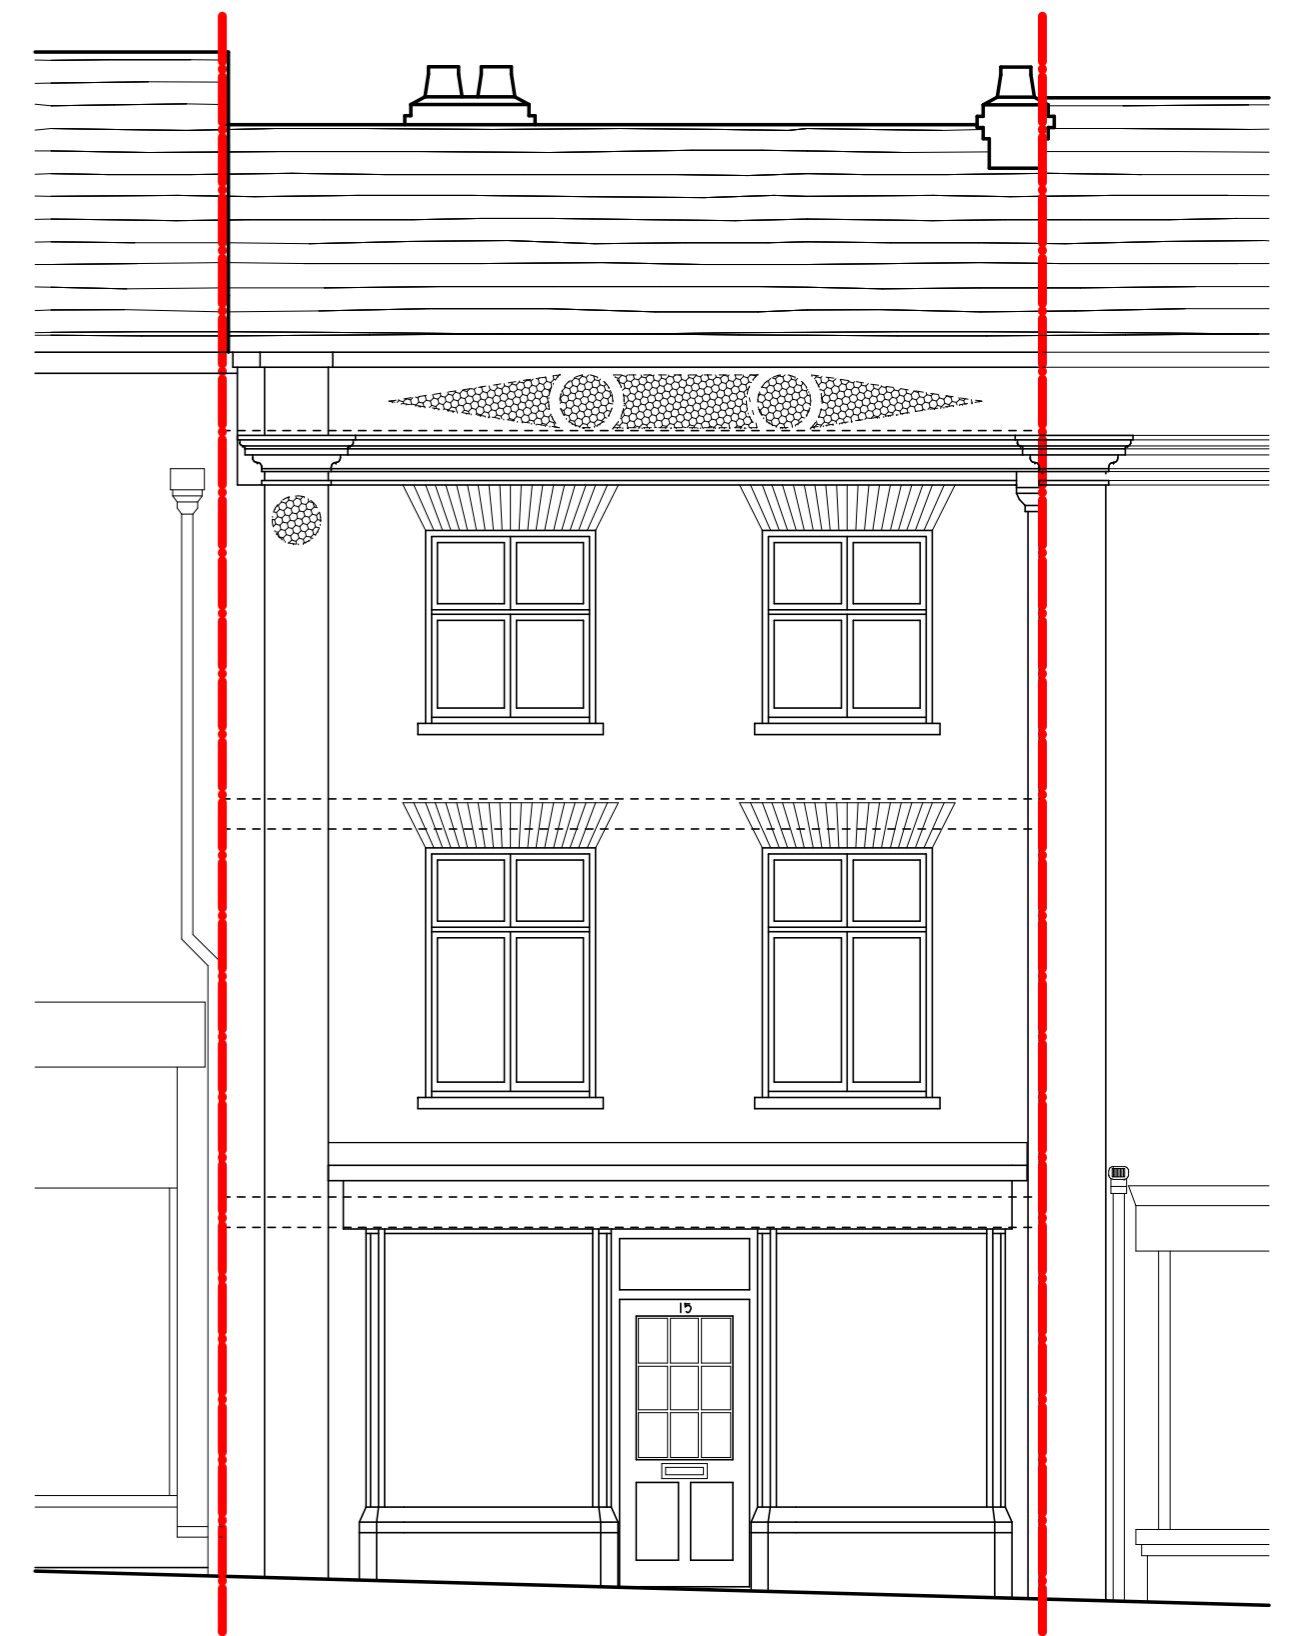


FRONT ELEVATION.

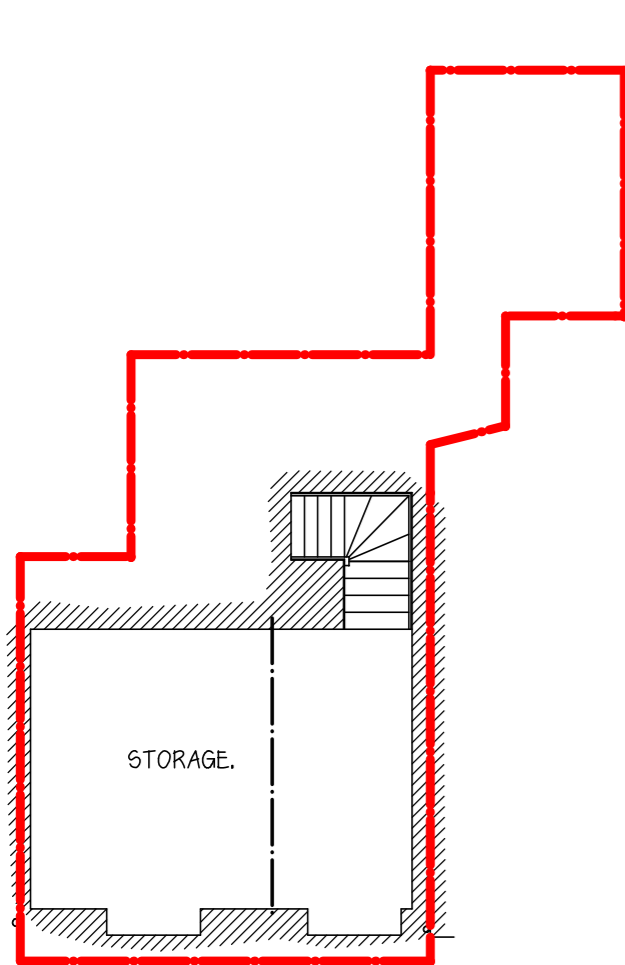

A 1. USE.
BASEMENT SECTIONAL PLAN.

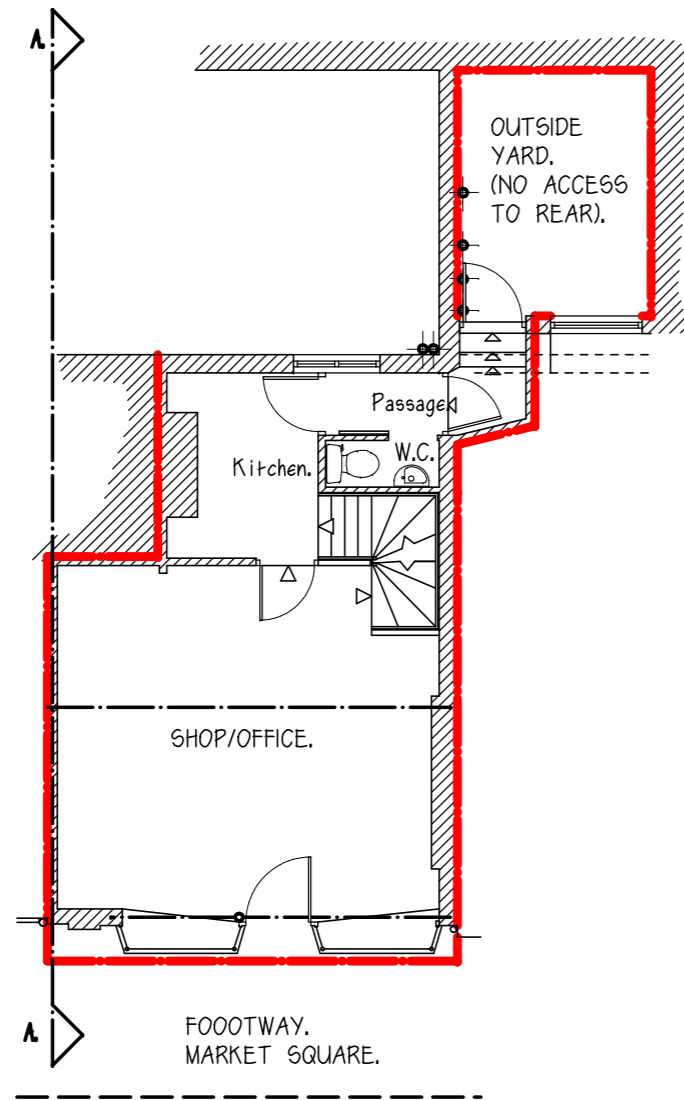

A 1. USE.
GROUND FLOOR SECTIONAL PLAN.

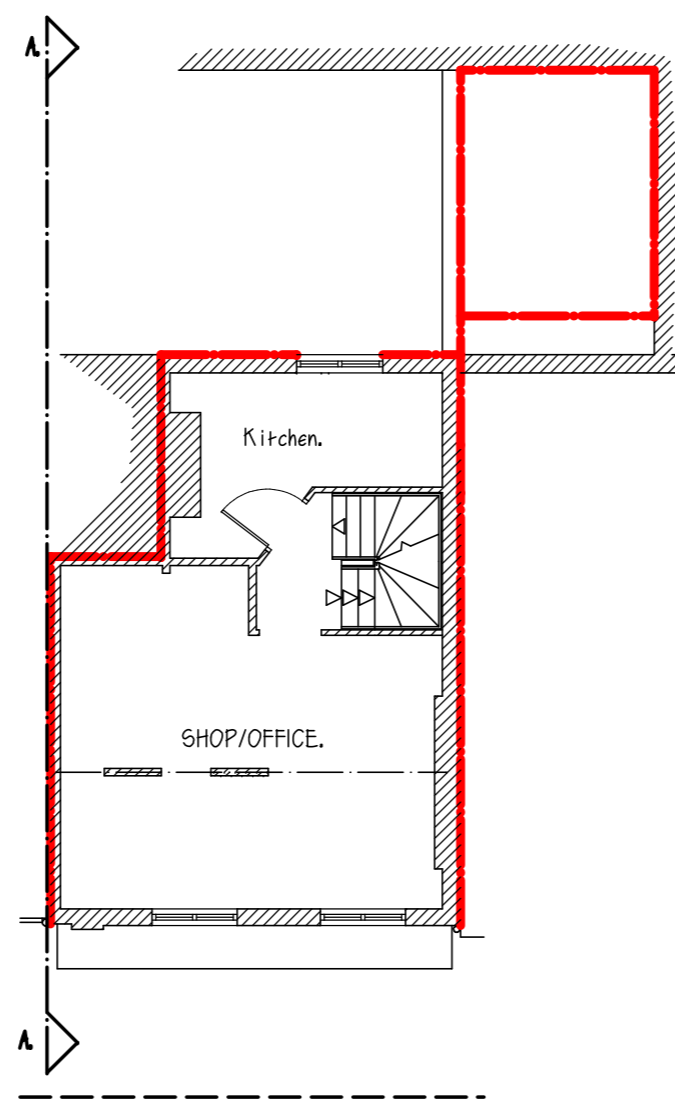

A 1. USE.
FIRST FLOOR SECTIONAL PLAN.

EXISTING USE.

@ 15 MARKET SQUARE BUCKINGHAM MK18 1NW.

R. A. Hollowood MCABE
4 Albany Mews
Kingston Upon Thames
Surrey
KT2 5GL

Tel. M. 07956 655 226
E-Mail. r.a.hollowood@btinternet.com

DRAWING No. 201923-4-EXISTING.

SCALES. 1:100

SHEET SIZE. A2.

DATE. 01/21.

AMENDMENTS:

1:200 SCALE ILLUSTRATION



1:100 SCALE ILLUSTRATION

