


EXISTING REAR ELEVATION




PROPOSED REAR ELEVATION

0.0 1.0 2.0 3.0 4.0 5.0 6.0m  
SCALE  
1:100

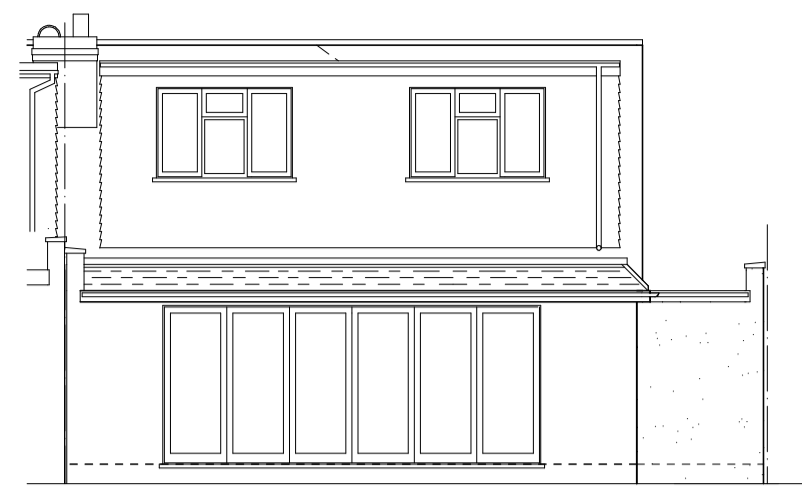


EXISTING FRONT ELEVATION

NB. ALL MATERIALS  
TO MATCH EXISTING

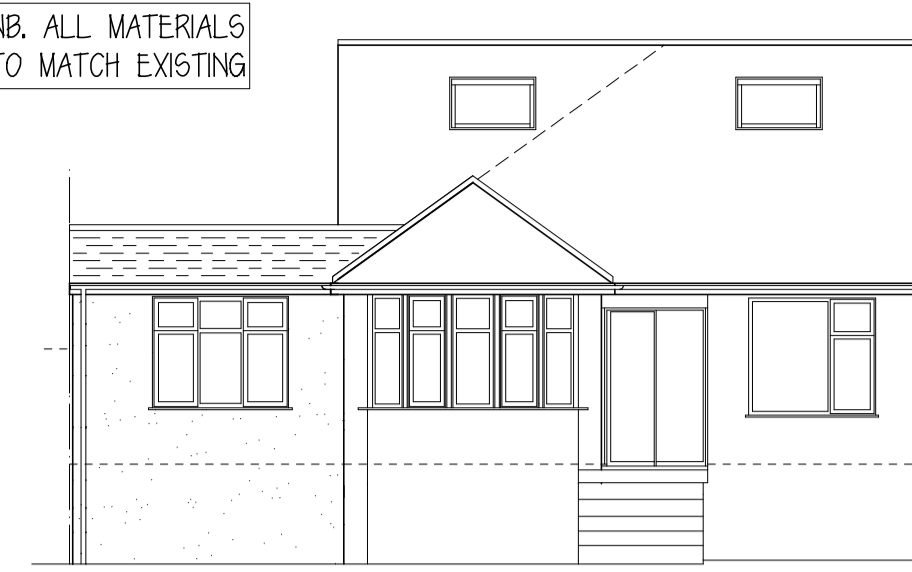


PROPOSED FRONT ELEVATION

0.0 1.0 2.0 3.0 4.0 5.0 6.0m  
SCALE  
1:100

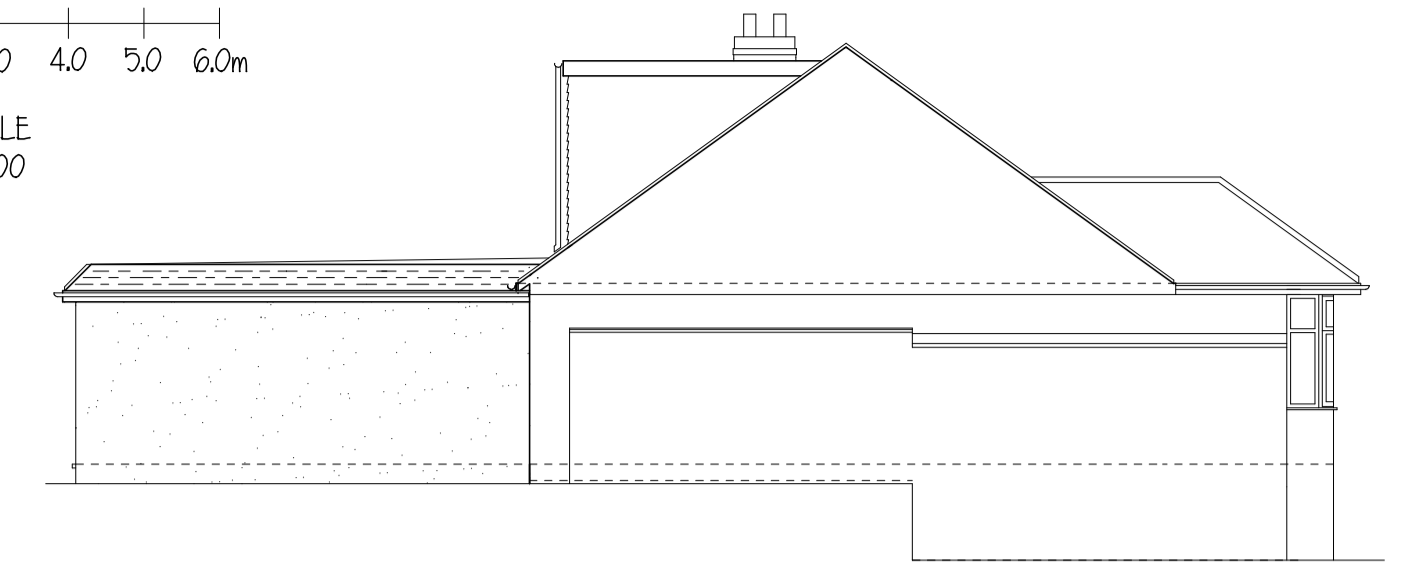


EXISTING SIDE ELEVATION

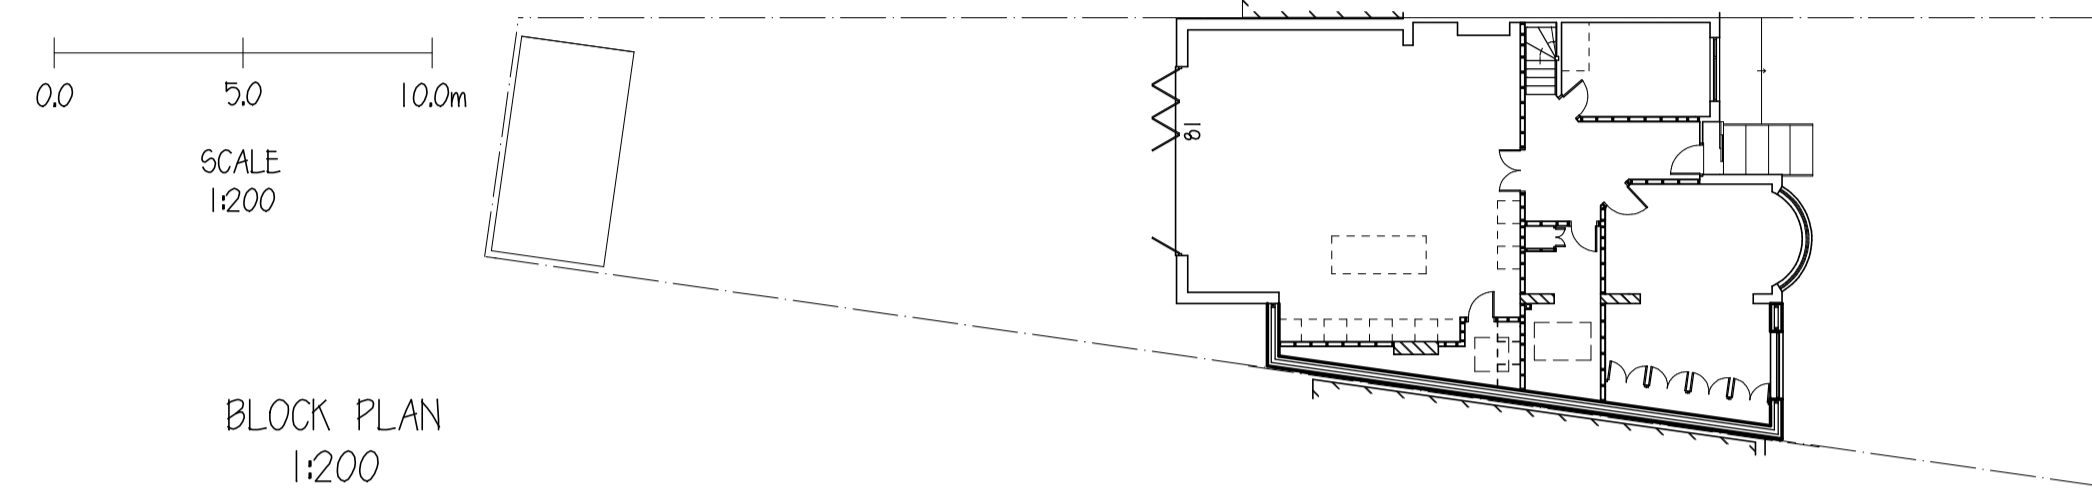

BLOCK PLAN  
1:200


0.0 5.0 10.0m  
SCALE  
1:200

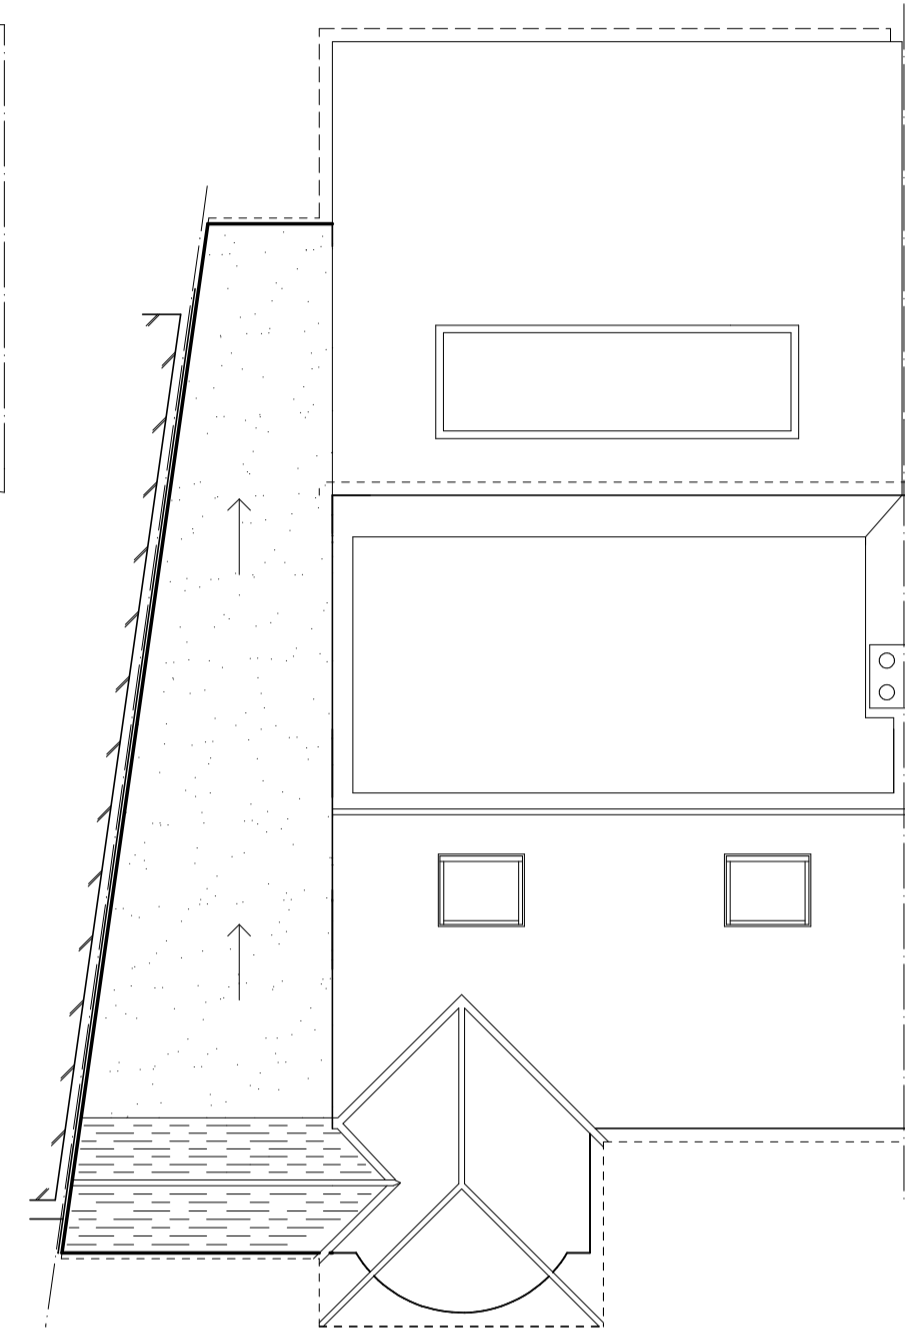


PROPOSED ROOF PLAN

0.0 1.0 2.0 3.0 4.0 5.0 6.0m  
SCALE  
1:100

0.0 1.0 2.0 3.0 4.0 5.0 6.0m  
SCALE  
1:100

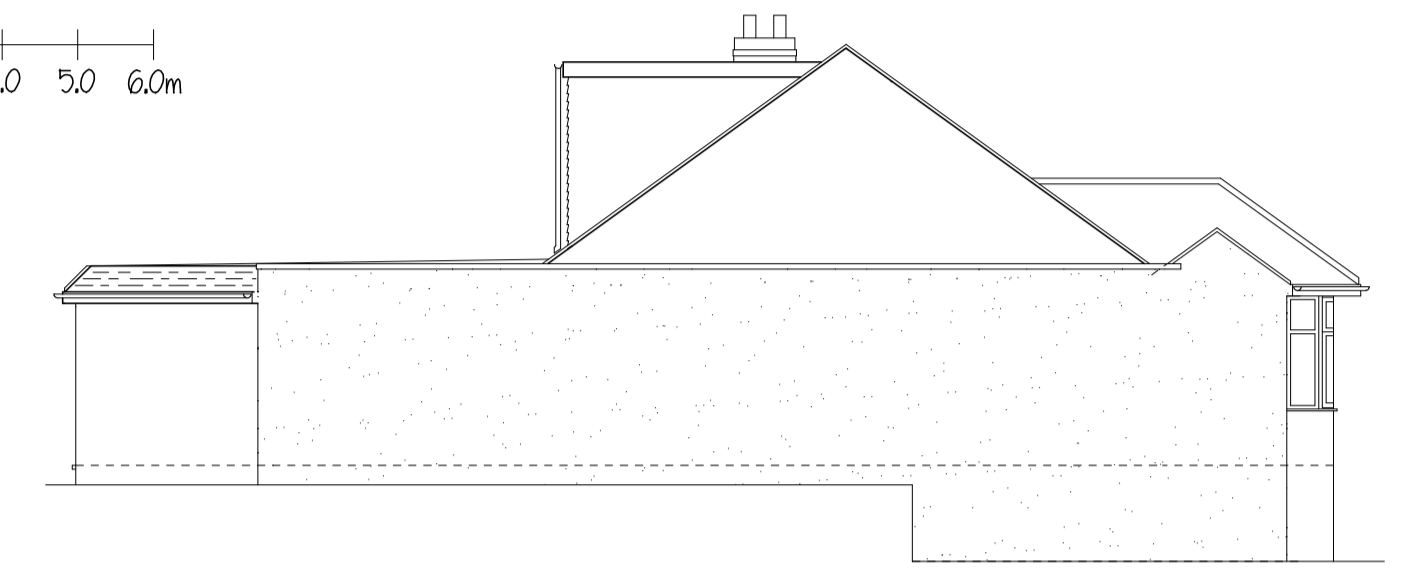


PROPOSED SIDE ELEVATION

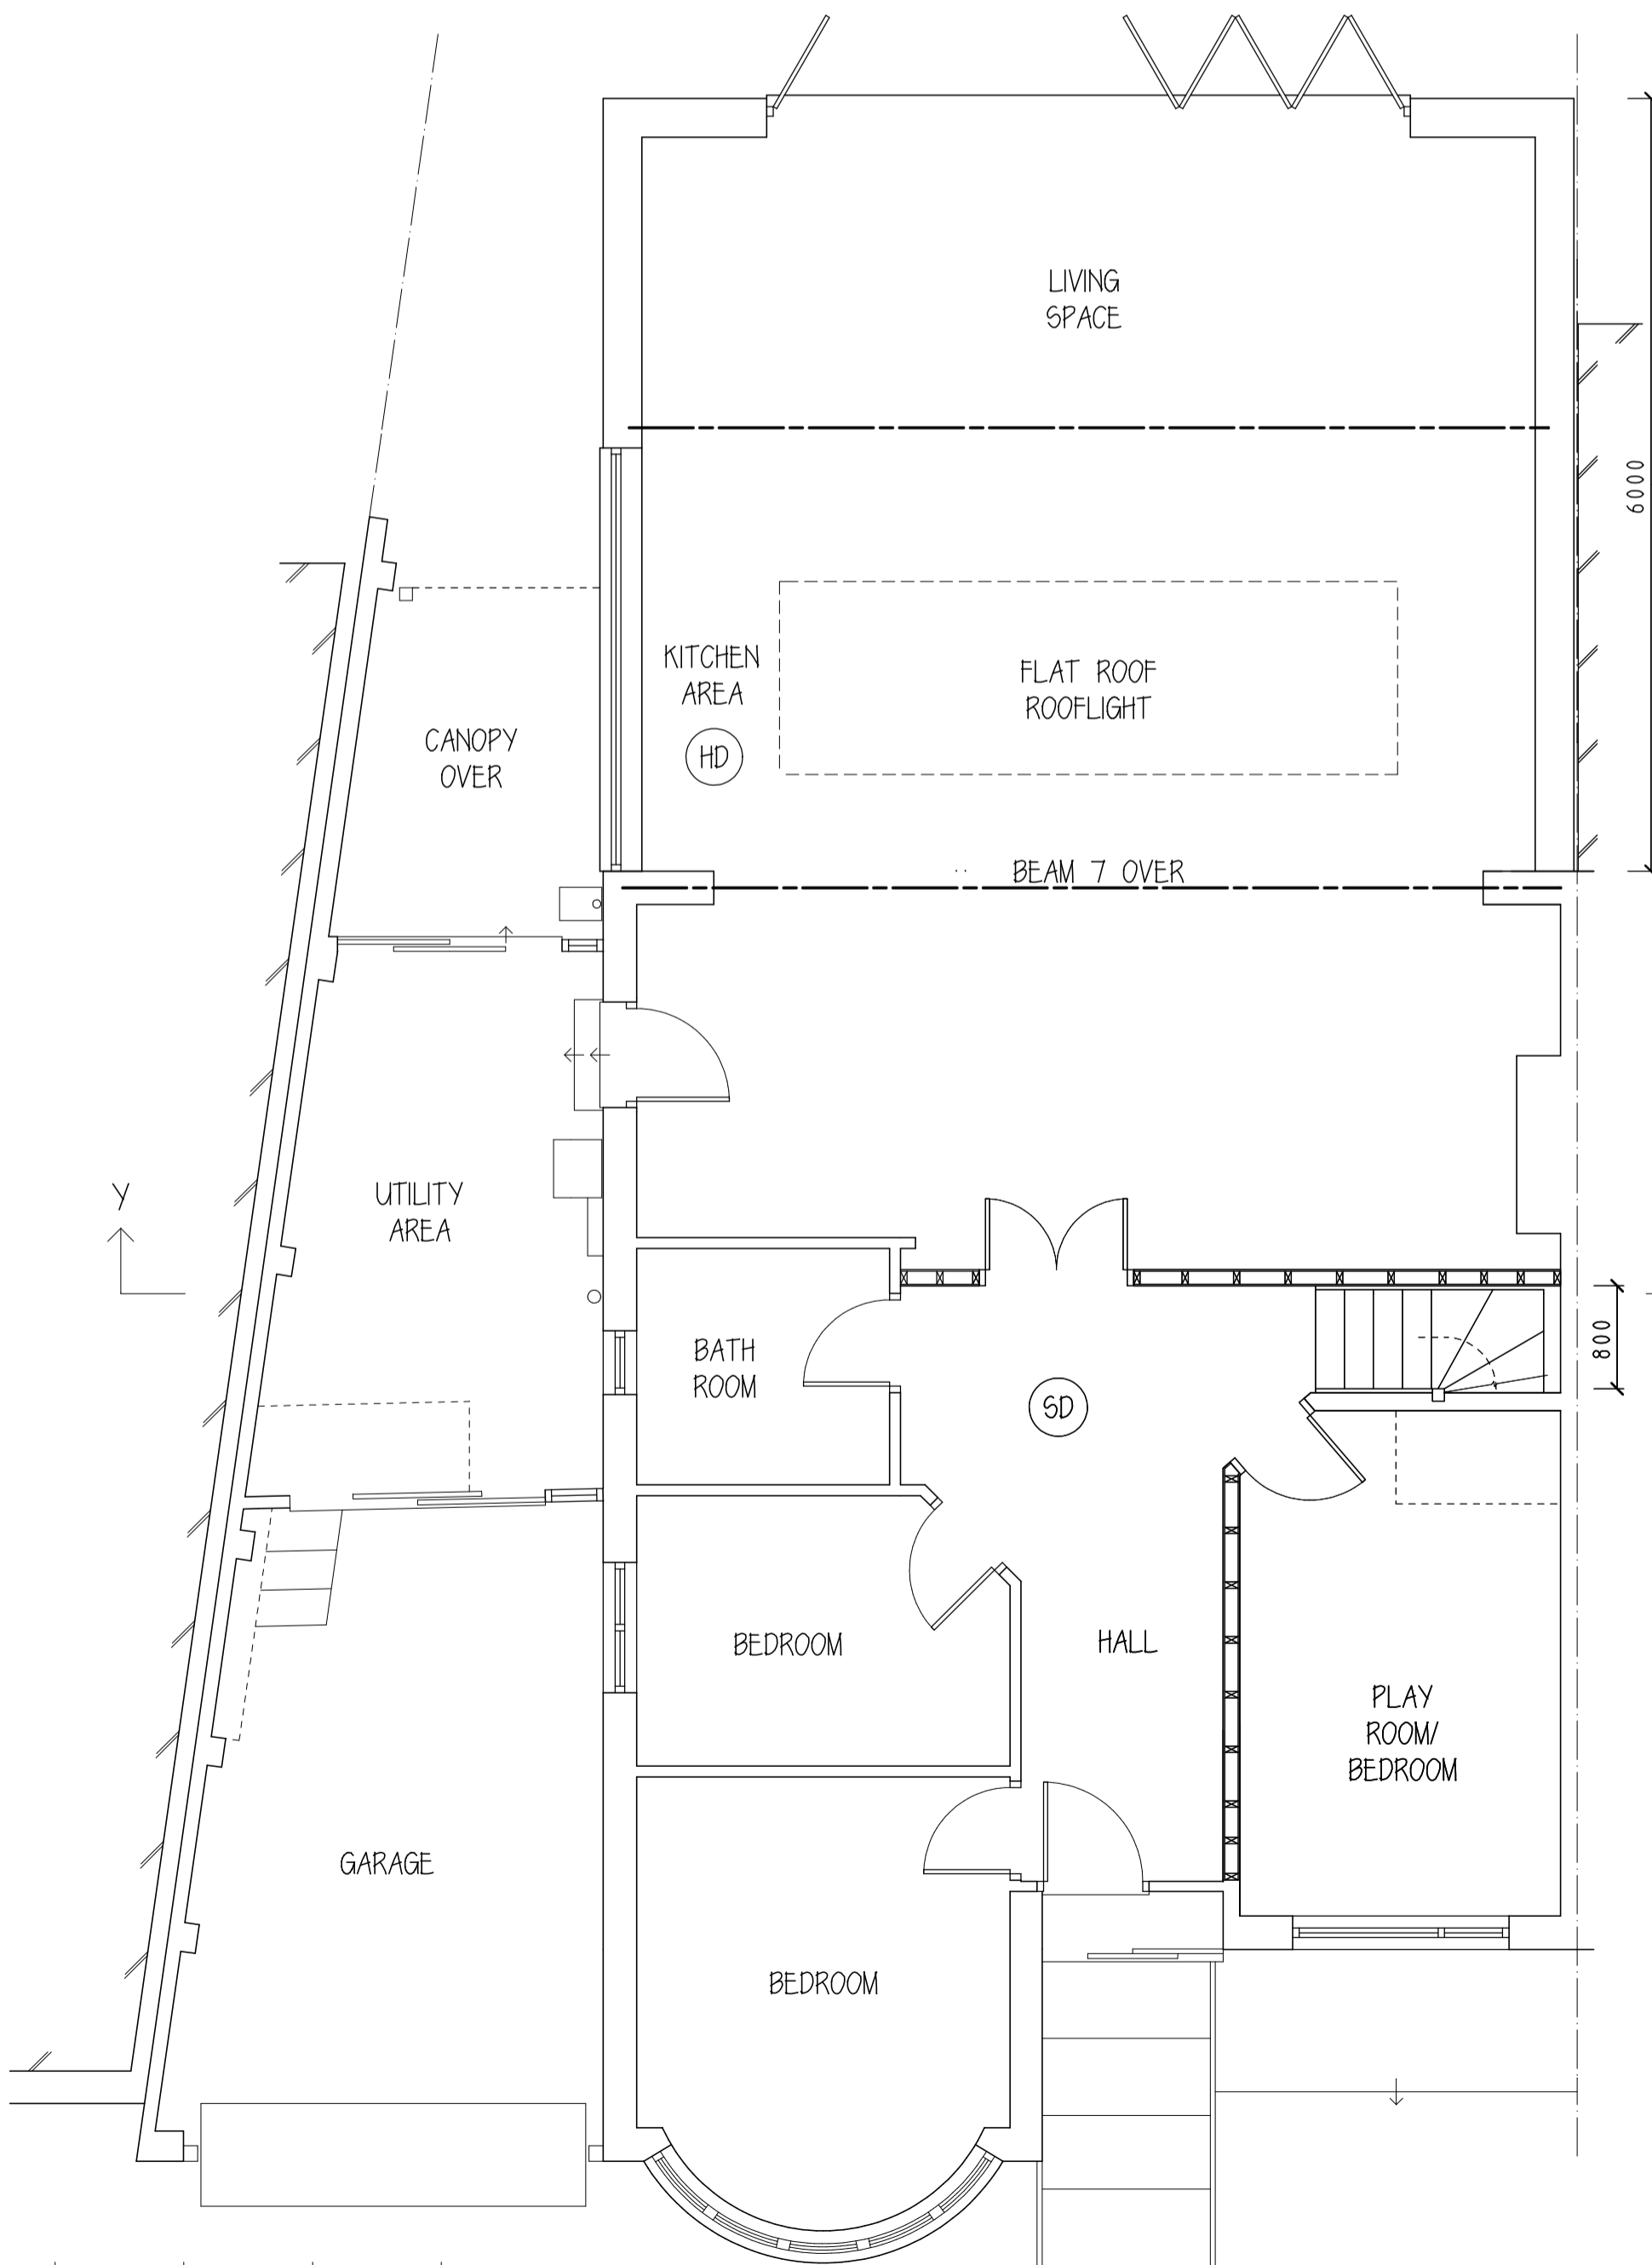


EXISTING GROUND FLOOR LAYOUT

0.0 1.0 2.0 3.0m  
SCALE  
1:50

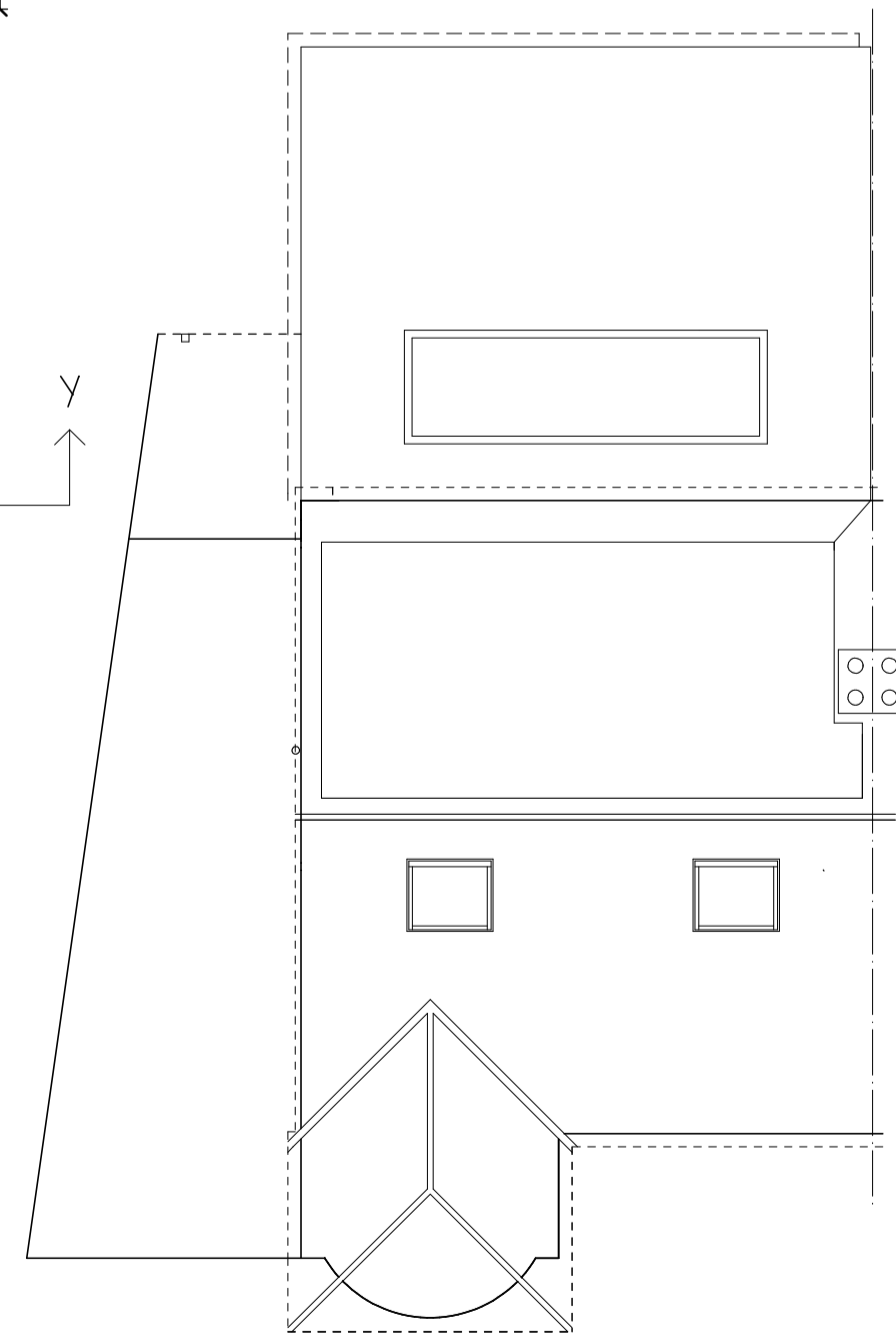


EXISTING ROOF PLAN

0.0 1.0 2.0 3.0 4.0 5.0  
SCALE  
1:100

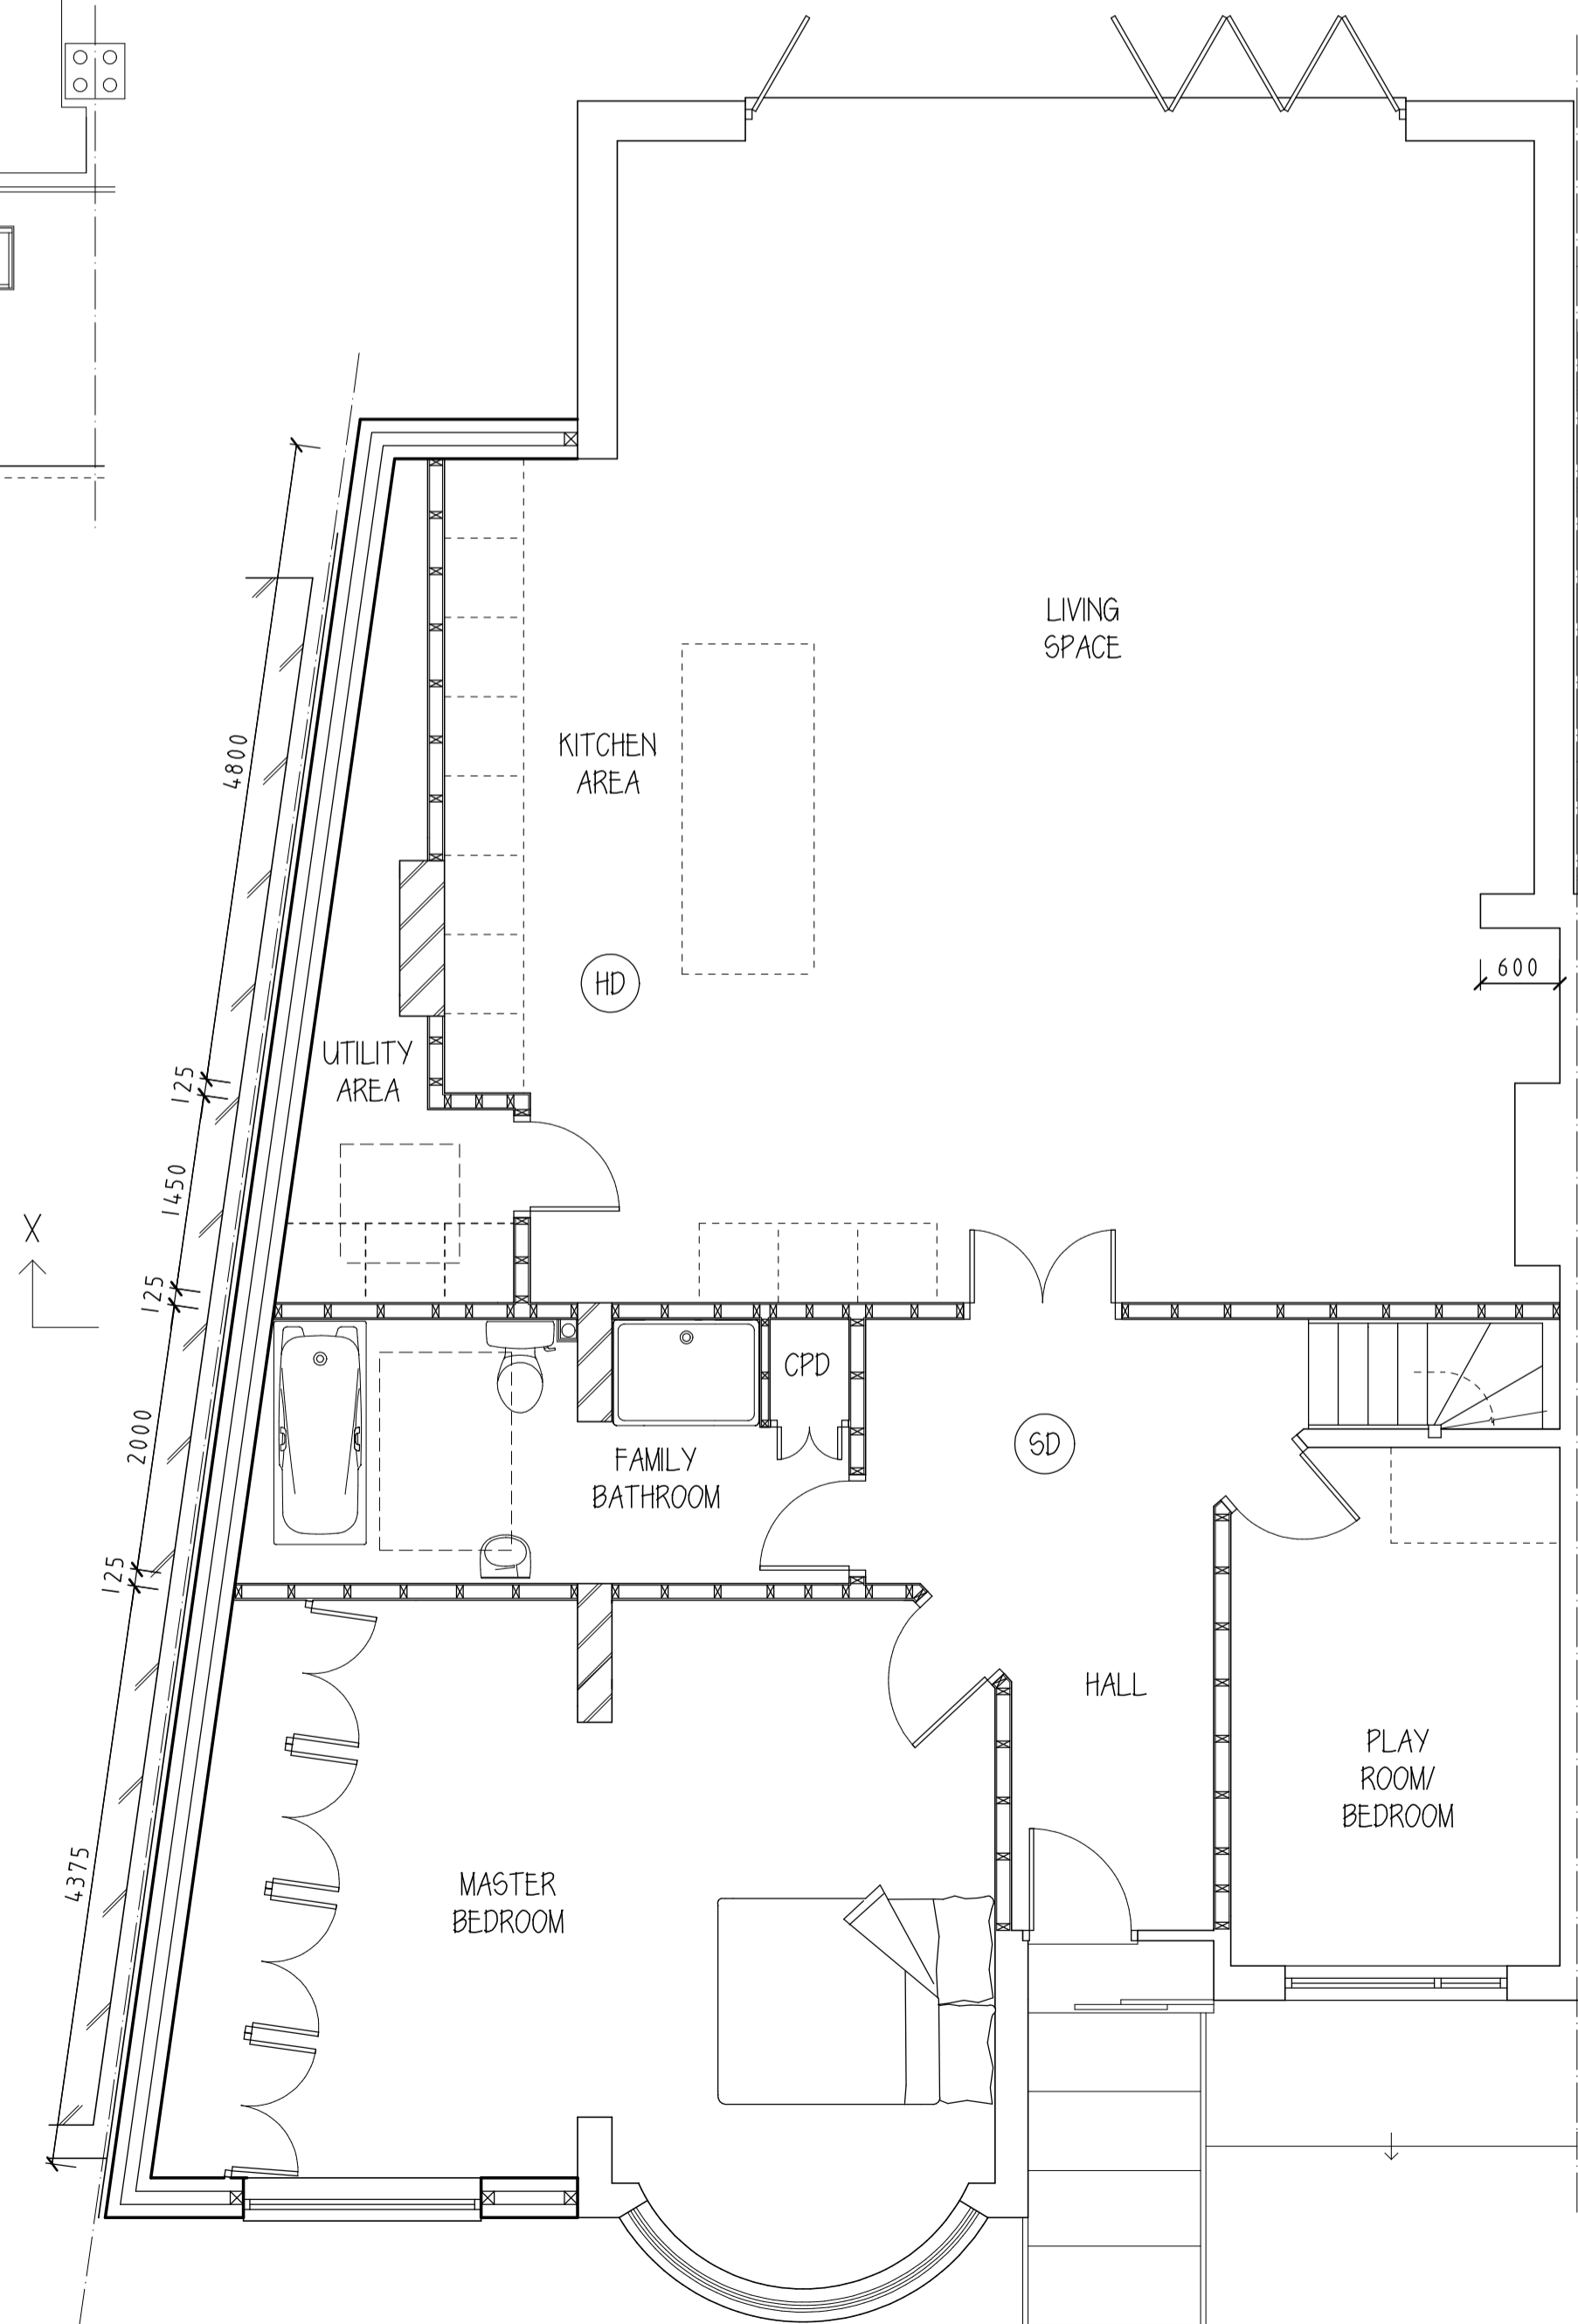


PROPOSED GROUND FLOOR LAYOUT

0.0 1.0 2.0 3.0m  
SCALE  
1:50

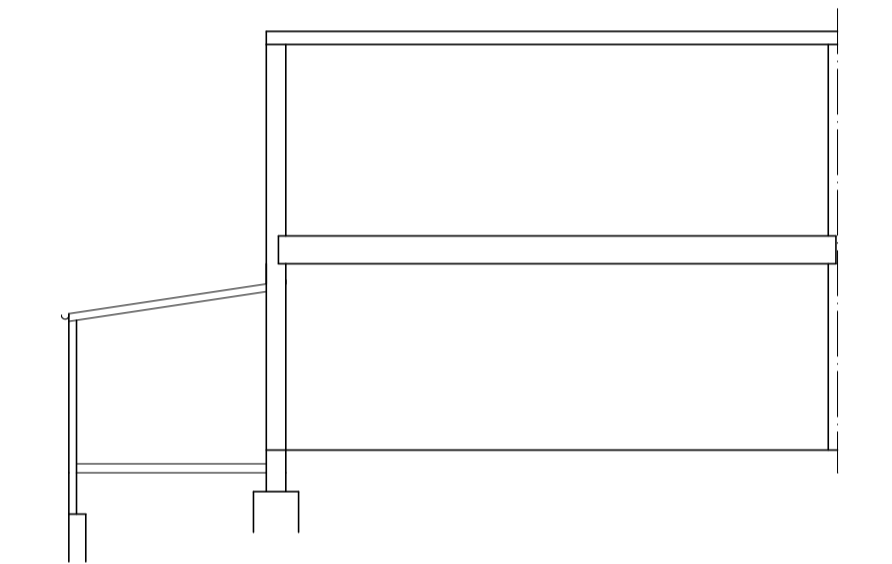

EXISTING SECTION Y-Y

0.0 1.0 2.0 3.0 4.0 5.0 6.0m  
SCALE  
1:100

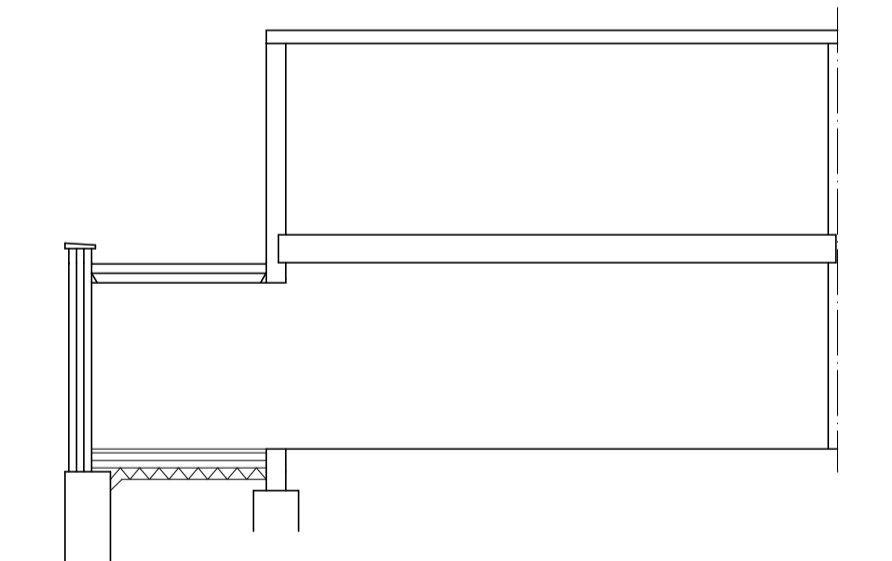

PROPOSED SECTION X-X

**SPECIFICATION/ NOTES**

1. COPYRIGHT: Written consent must be obtained from Carter Surveying Associates for reproducing or copying this drawing in part or in whole.
2. PARTY WALL etc. ACT 1996: This work may be affected by the provisions of the Party Wall etc. Act 1996.
3. All work is to be carried out in compliance with the current bye-laws and regulations of the local authority.

**CARTER SURVEYING ASSOCIATES**  
**07941 443968**

SITE ADDRESS:

81 DERWENT AVENUE  
BARNET, HERTS.  
EN4 8LY

CLIENT: MR & MRS  
MENARI

PROJECT: SINGLE STOREY  
SIDE EXTENSION

DRAWING: PLANNING

SCALES: 1:50 1:100 1:200 @ A1

DATE: DEC 2020

DRAWN: CSA

DRAWING NO: MEN 03P

REVISION: