



Existing Front Elevation  
Scale 1:100

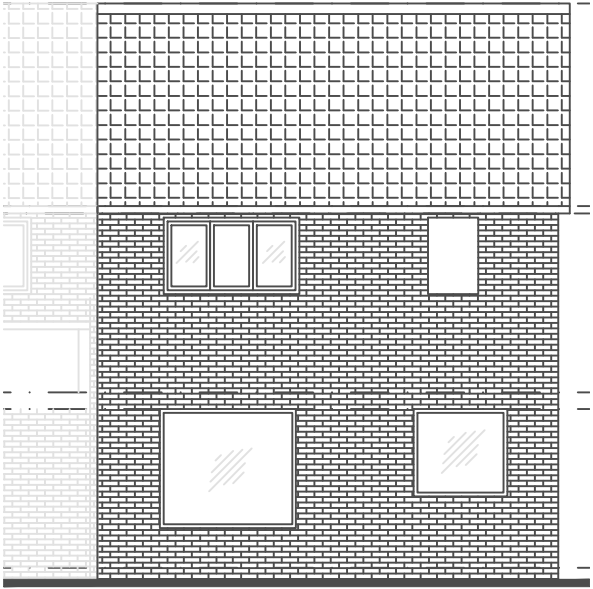


Existing Rear Elevation  
Scale 1:100

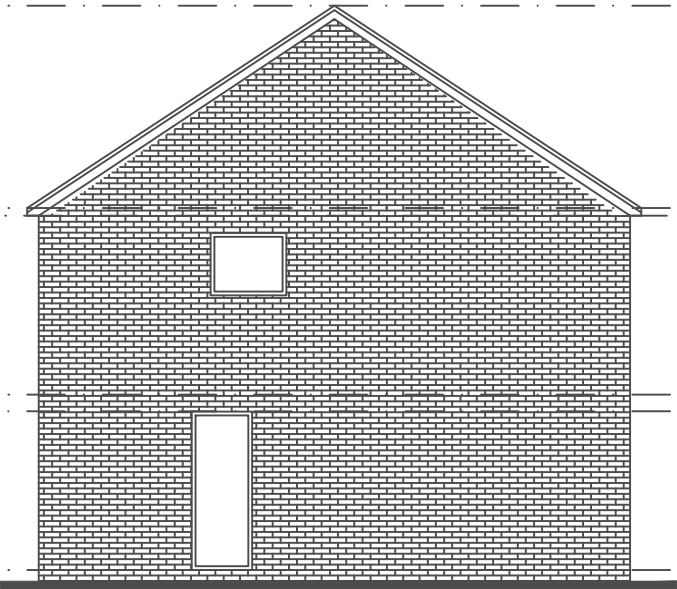


Existing Side Elevation  
Scale 1:100




Existing Side Elevation (Party Wall)  
Scale 1:100

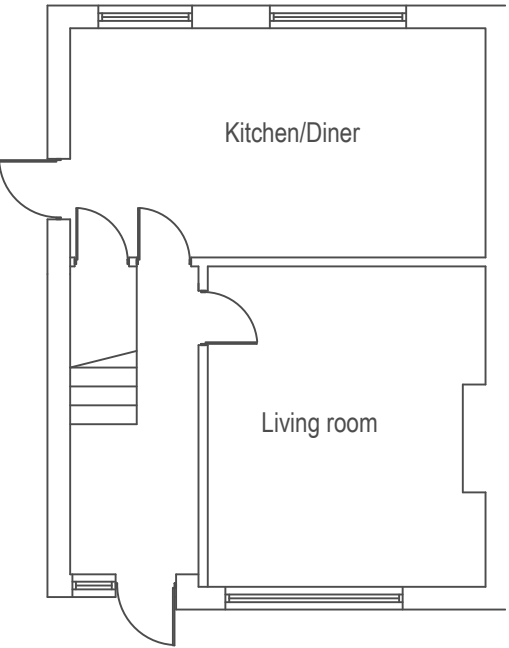

Existing Ground Floor  
Scale 1:100

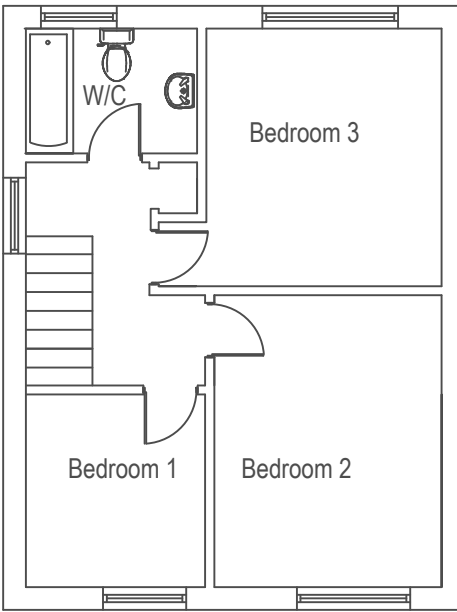

Existing Proposed Floor  
Scale 1:100

<div></div> <div>Architecture, Planning Building Control</div> <div><div>4 Upper Street Upper Layham Ipswich Suffolk IP7 5JX Tel: 01473 807754 Mob: 07564 928330 E-Mail: office@architectureone.co.uk</div></div>	project		34 Highbury Way, Great Cornard, Sudbury	
	drawing		Existing Plans	
	scale	drawing no		revision
	date	Planning Issue		October 2020
	drawn	jbb		
	plot checked	CAD file name:		xrefs:
No dimensions to be scaled from drawing. The contractor should check all dimensions on site. It is the contractors responsibility to ensure compliance with Building Regulations.				