

PROPOSED

Do not scale from drawing
 Site verify all dimensions prior to construction
 Report all discrepancies to David Vernau MCIAT immediately
 This drawing is to be read in conjunction with all relevant documents and drawings

©David Vernau MBIAT 2004

General Notes:
ALL MATERIALS AND SERVICES TO BE INSTALLED AS IDENTIFIED BY CURRENT BRITISH STANDARDS LOCAL AUTHORITY BYLAWS

THIS DRAWING IS PREPARED FOR Mr D Parker
 OWNER OF THE PROPERTY UNDER ALTERATION

Revision (Preliminary Design)

Revision (Building Regulations Issue)


Revision (Tender Issue)



Proposed Front Elevation
 North Western Aspect on to APPLETONS



Proposed Rear Elevation
 South Eastern Aspect

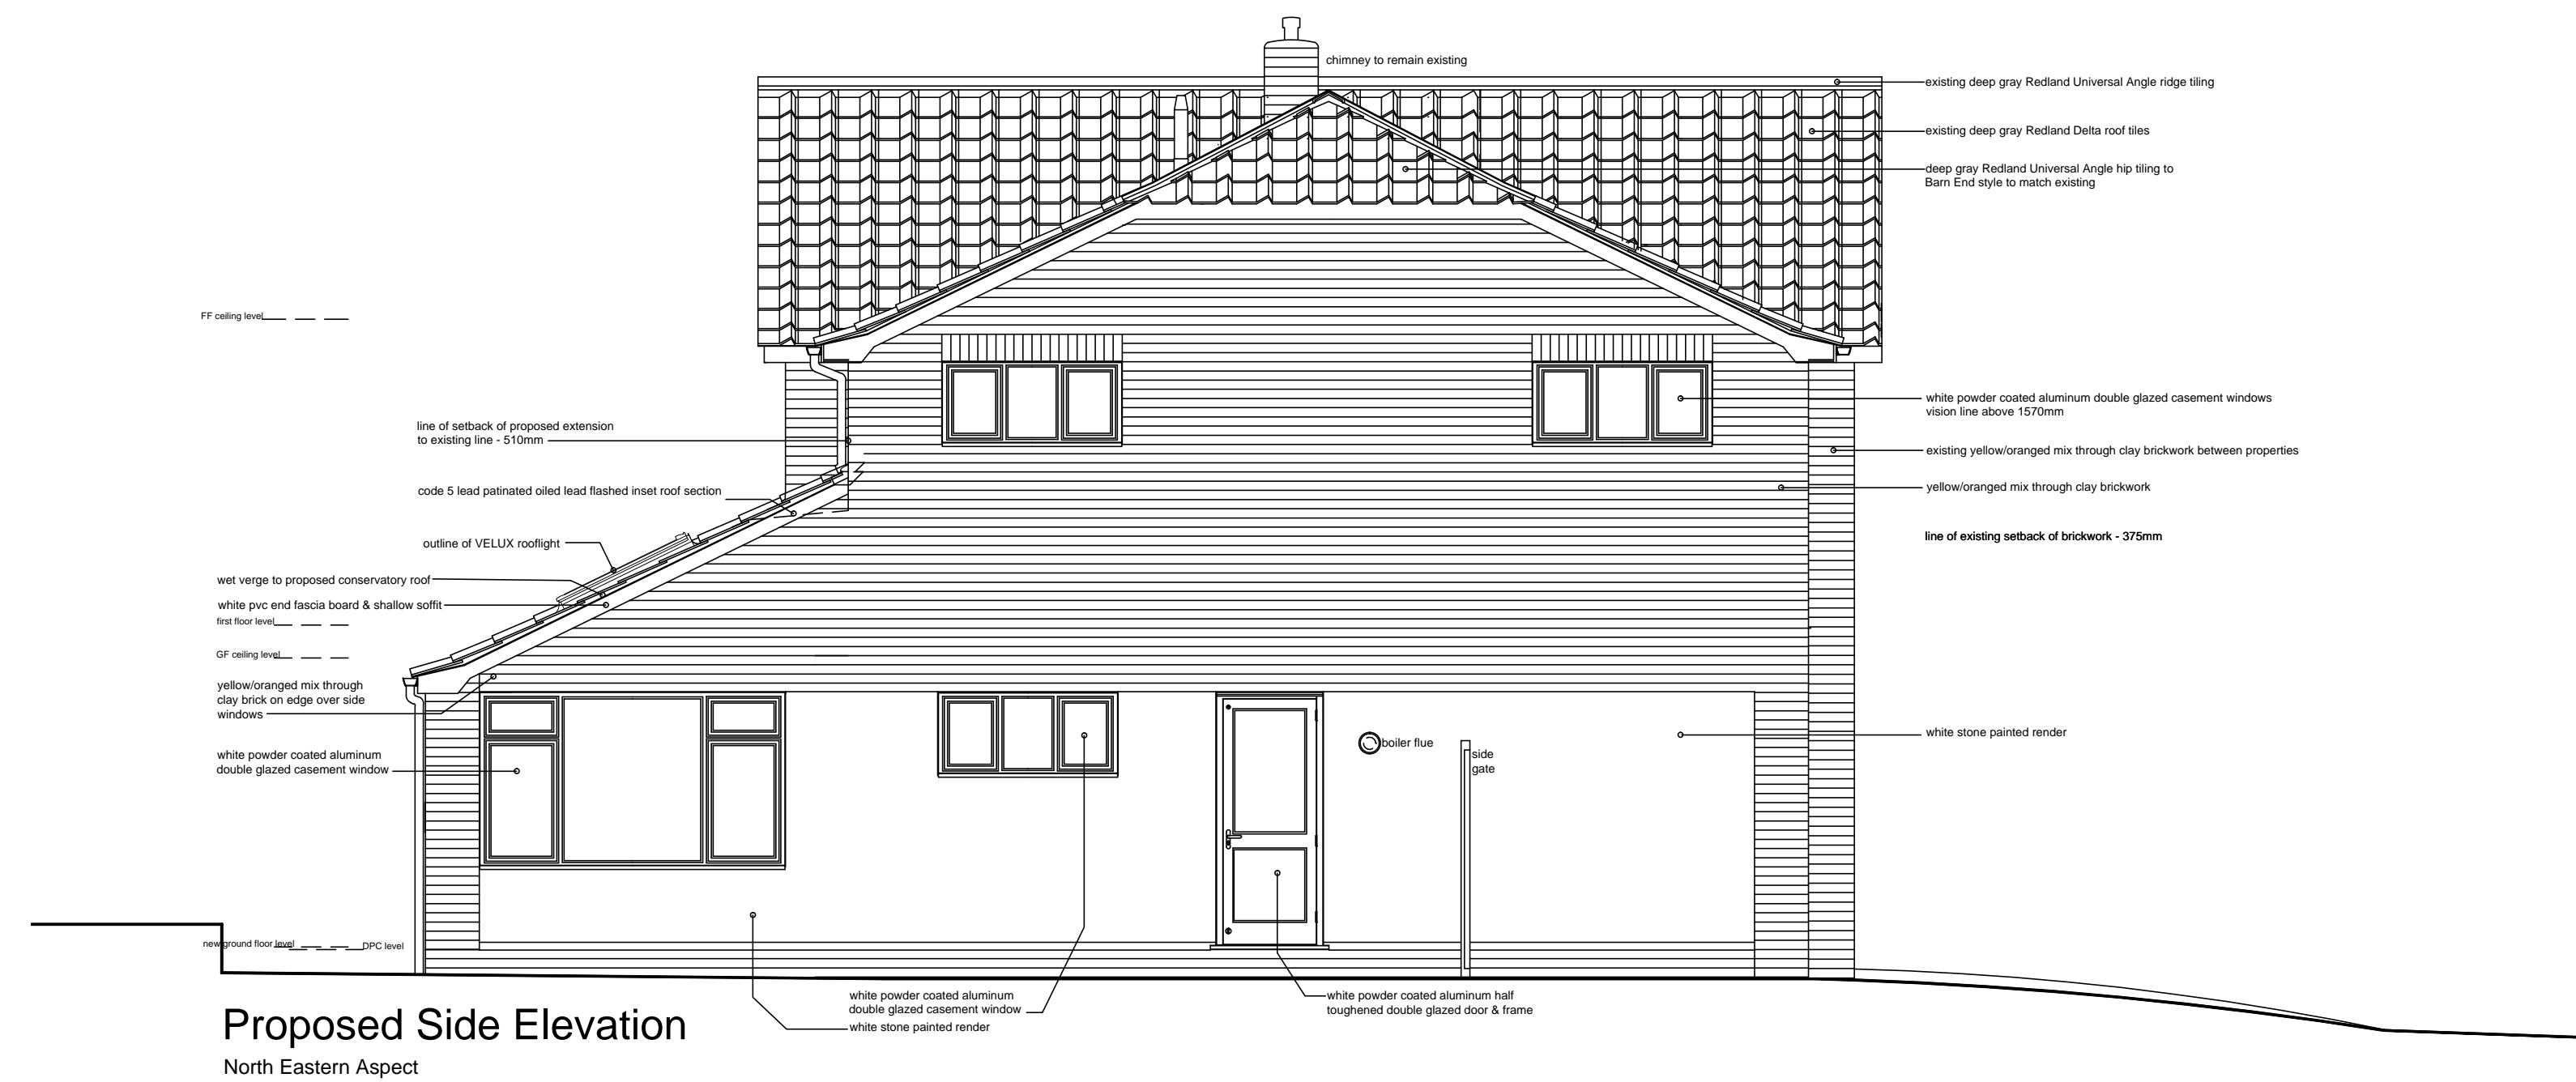

Proposed Side Elevation
 North Eastern Aspect

David Vernau MCIAT
 CHARTERED ARCHITECTURAL TECHNOLOGIST - PROJECT MANAGEMENT - HEALTH & SAFETY CONSTRUCTION MANAGEMENT


'BRESCIA'
 MAIN ROAD
 OLD ST PAULS CRAY VILLAGE
 KENT BR5 3ET
 Tel: 01689 836751
 Mob: 07834 223706
 Email: dvernau@tiscali.co.uk

Drawing Status
PLANNING APPLICATION

MAP Project Code: **TAH-20**
 Scale: 1:50 @ A1
 Date drawn: 28.12.2020
 Drawn by: DV
 Reviewed by: DP

Drawing Title
PROPOSED ELEVATIONS

**1 APPLETONS HADLOW
 KENT TN11 0DT**

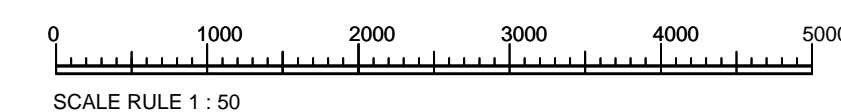

Drawing Number: **TAH-20-004** Revision