


GENERAL NOTES:  
 REFER TO P-2 FOR ELEVATION INDICATION  
 COMMUNAL STAIRCASE (FIRE PROTECTED AND ACOUSTIC RATED)

FLAT 1 (70.59m<sup>2</sup>) - FIRST FLOOR  
 2-BED FLAT FOR 4 PEOPLE  
 FLAT 2 (63.17m<sup>2</sup>) - SECOND FLOOR  
 2-BED FLAT FOR 3 PEOPLE

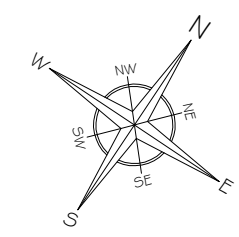

A	Issue For Approval	10/20
No	Revision / Issue	Date


Site :  
 59a Chislehurst Road,  
 Chislehurst,  
 BR7 5NP

Project Title :  
 Planning Application to Create  
 2X (2-Bed Flats) & Internal  
 Configuration Under Full Planning  
 Application

Client :  
 REY ENTERPRISES LTD  
 59a Chislehurst Road,  
 Chislehurst,  
 BR7 5NP

Do not scale from this drawing. The information may be suitable for discussion purposes and for obtaining Planning Approval Only. This drawing is NOT for construction purposes and should not be relied upon for any other works. This drawing is copyright and may not be copied or altered in any way except by way of written permission from the designers.  
 Copyright 2020 - 2023

Project Ref No : ABP-CRC59A-01	Sheet No : P-3
Date : October 2020	Drawn By : ABP
Scale : VARIES @ A-3	

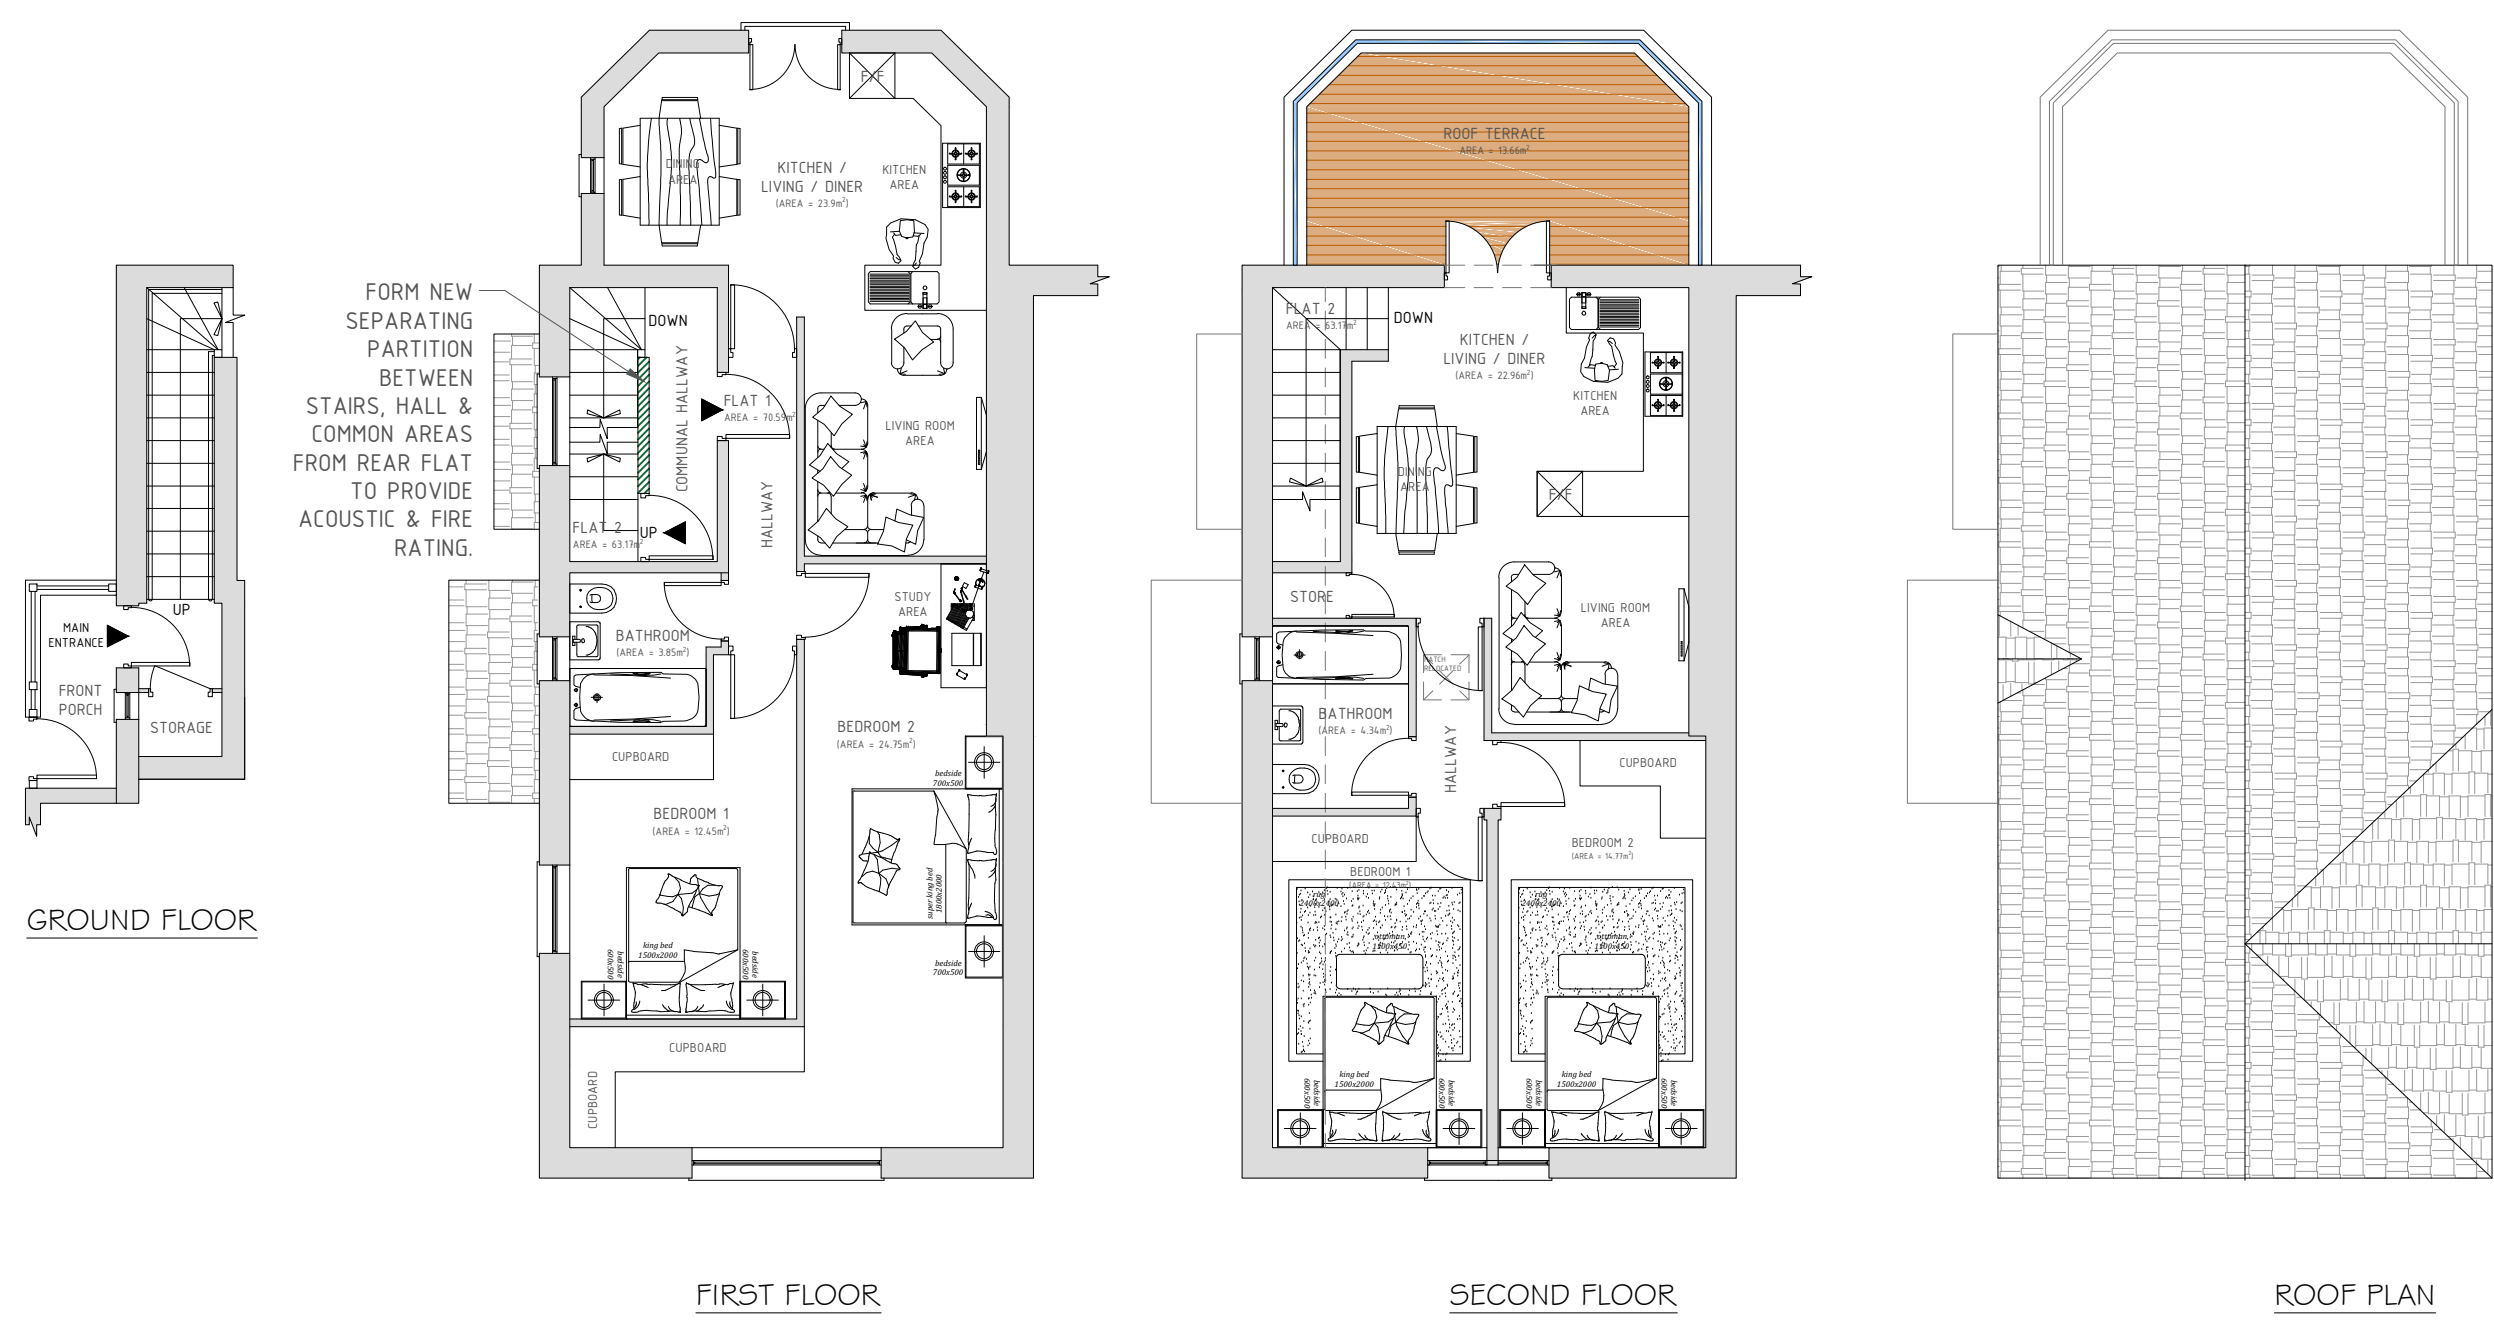

FORM NEW SEPARATING PARTITION BETWEEN STAIRS, HALL & COMMON AREAS FROM REAR FLAT TO PROVIDE ACOUSTIC & FIRE RATING.

GROUND FLOOR

FIRST FLOOR

SECOND FLOOR

ROOF PLAN