



EXISTING GROUND FLOOR

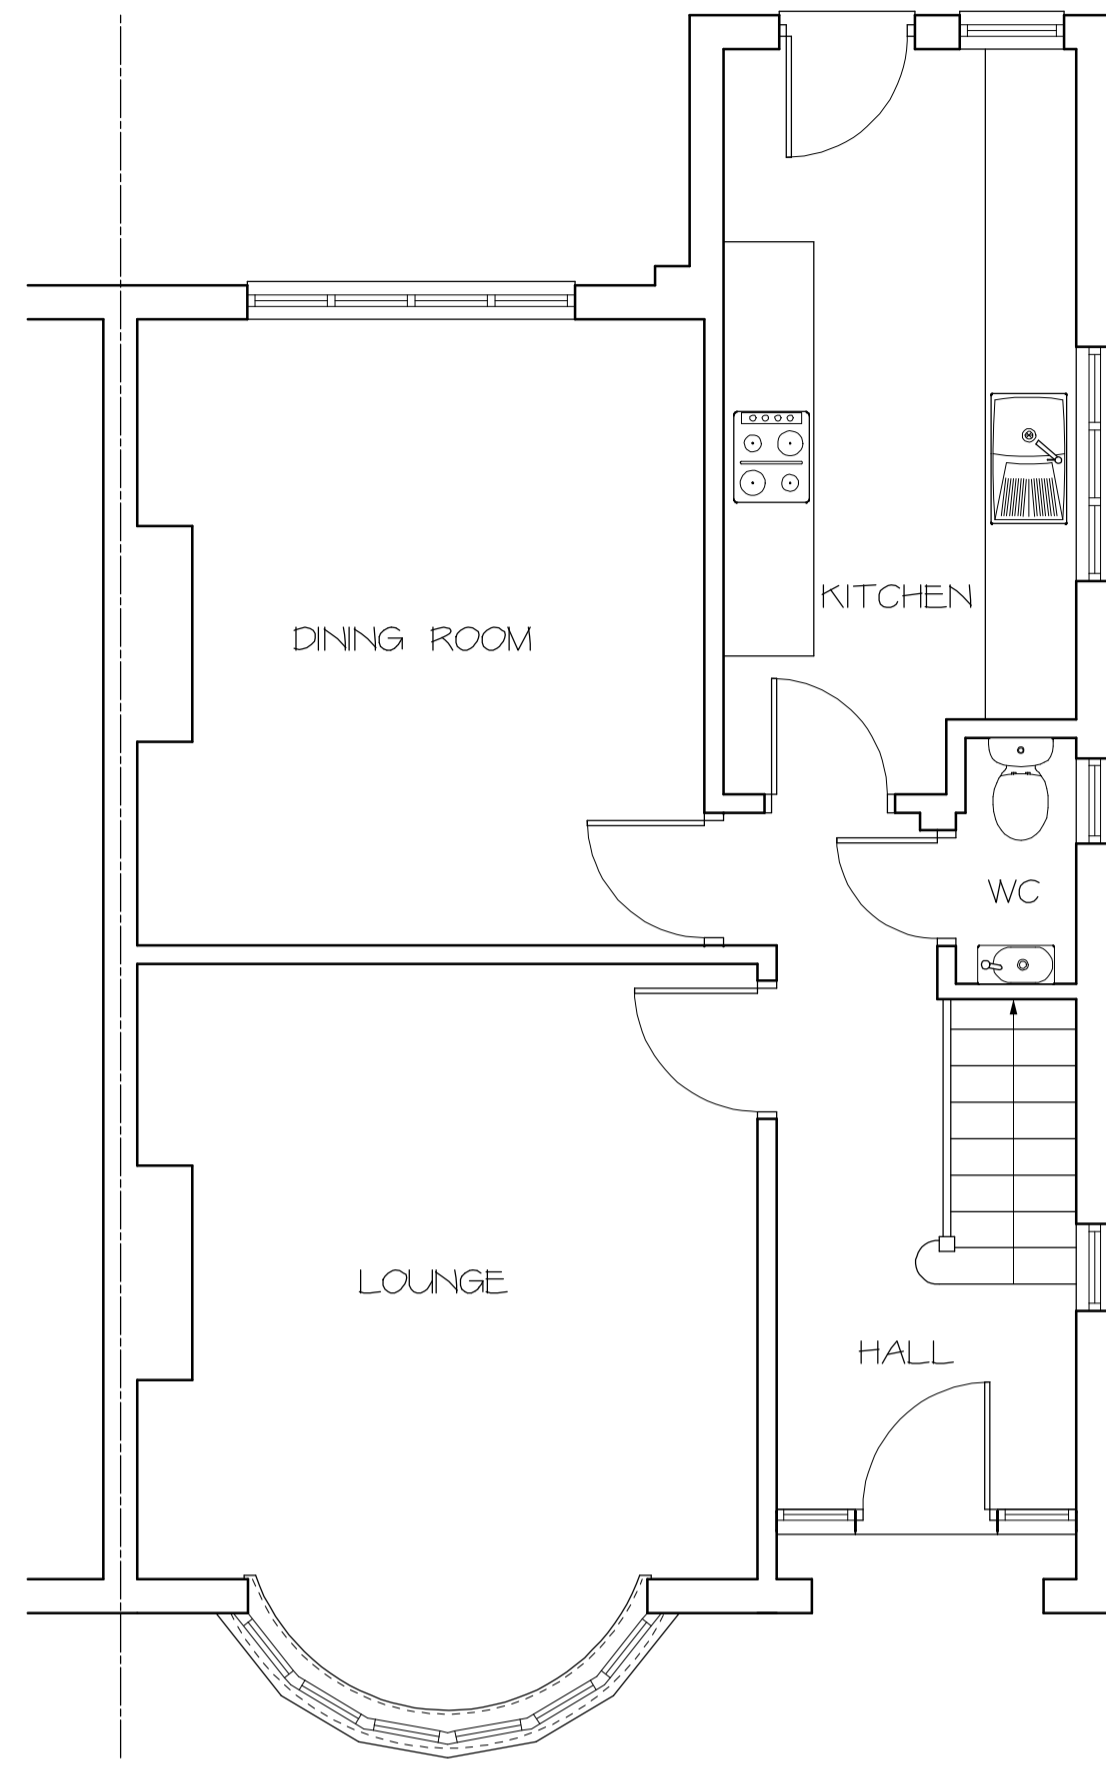

EXISTING FIRST FLOOR

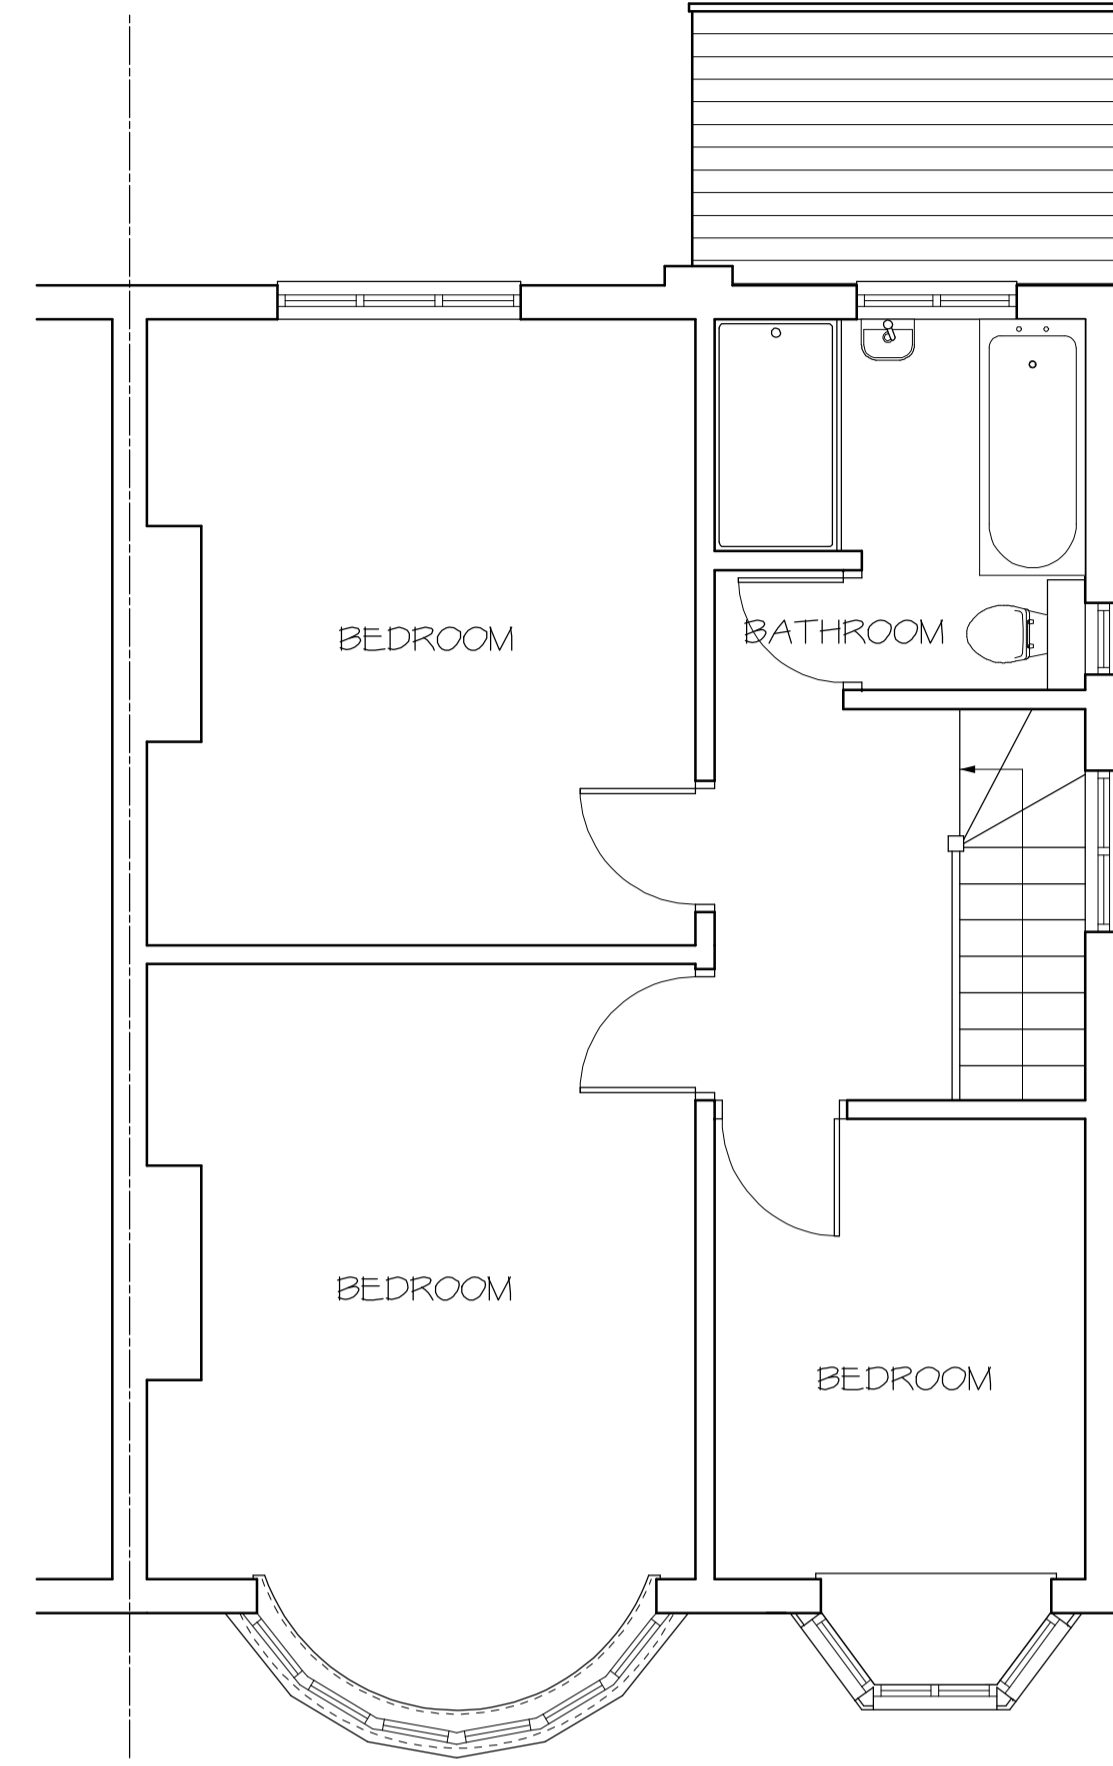

EXISTING SIDE ELEVATION  
VIEWED FROM no 6




EXISTING REAR ELEVATION



EXISTING FRONT ELEVATION




EXISTING SIDE ELEVATION  
VIEWED FROM no 10

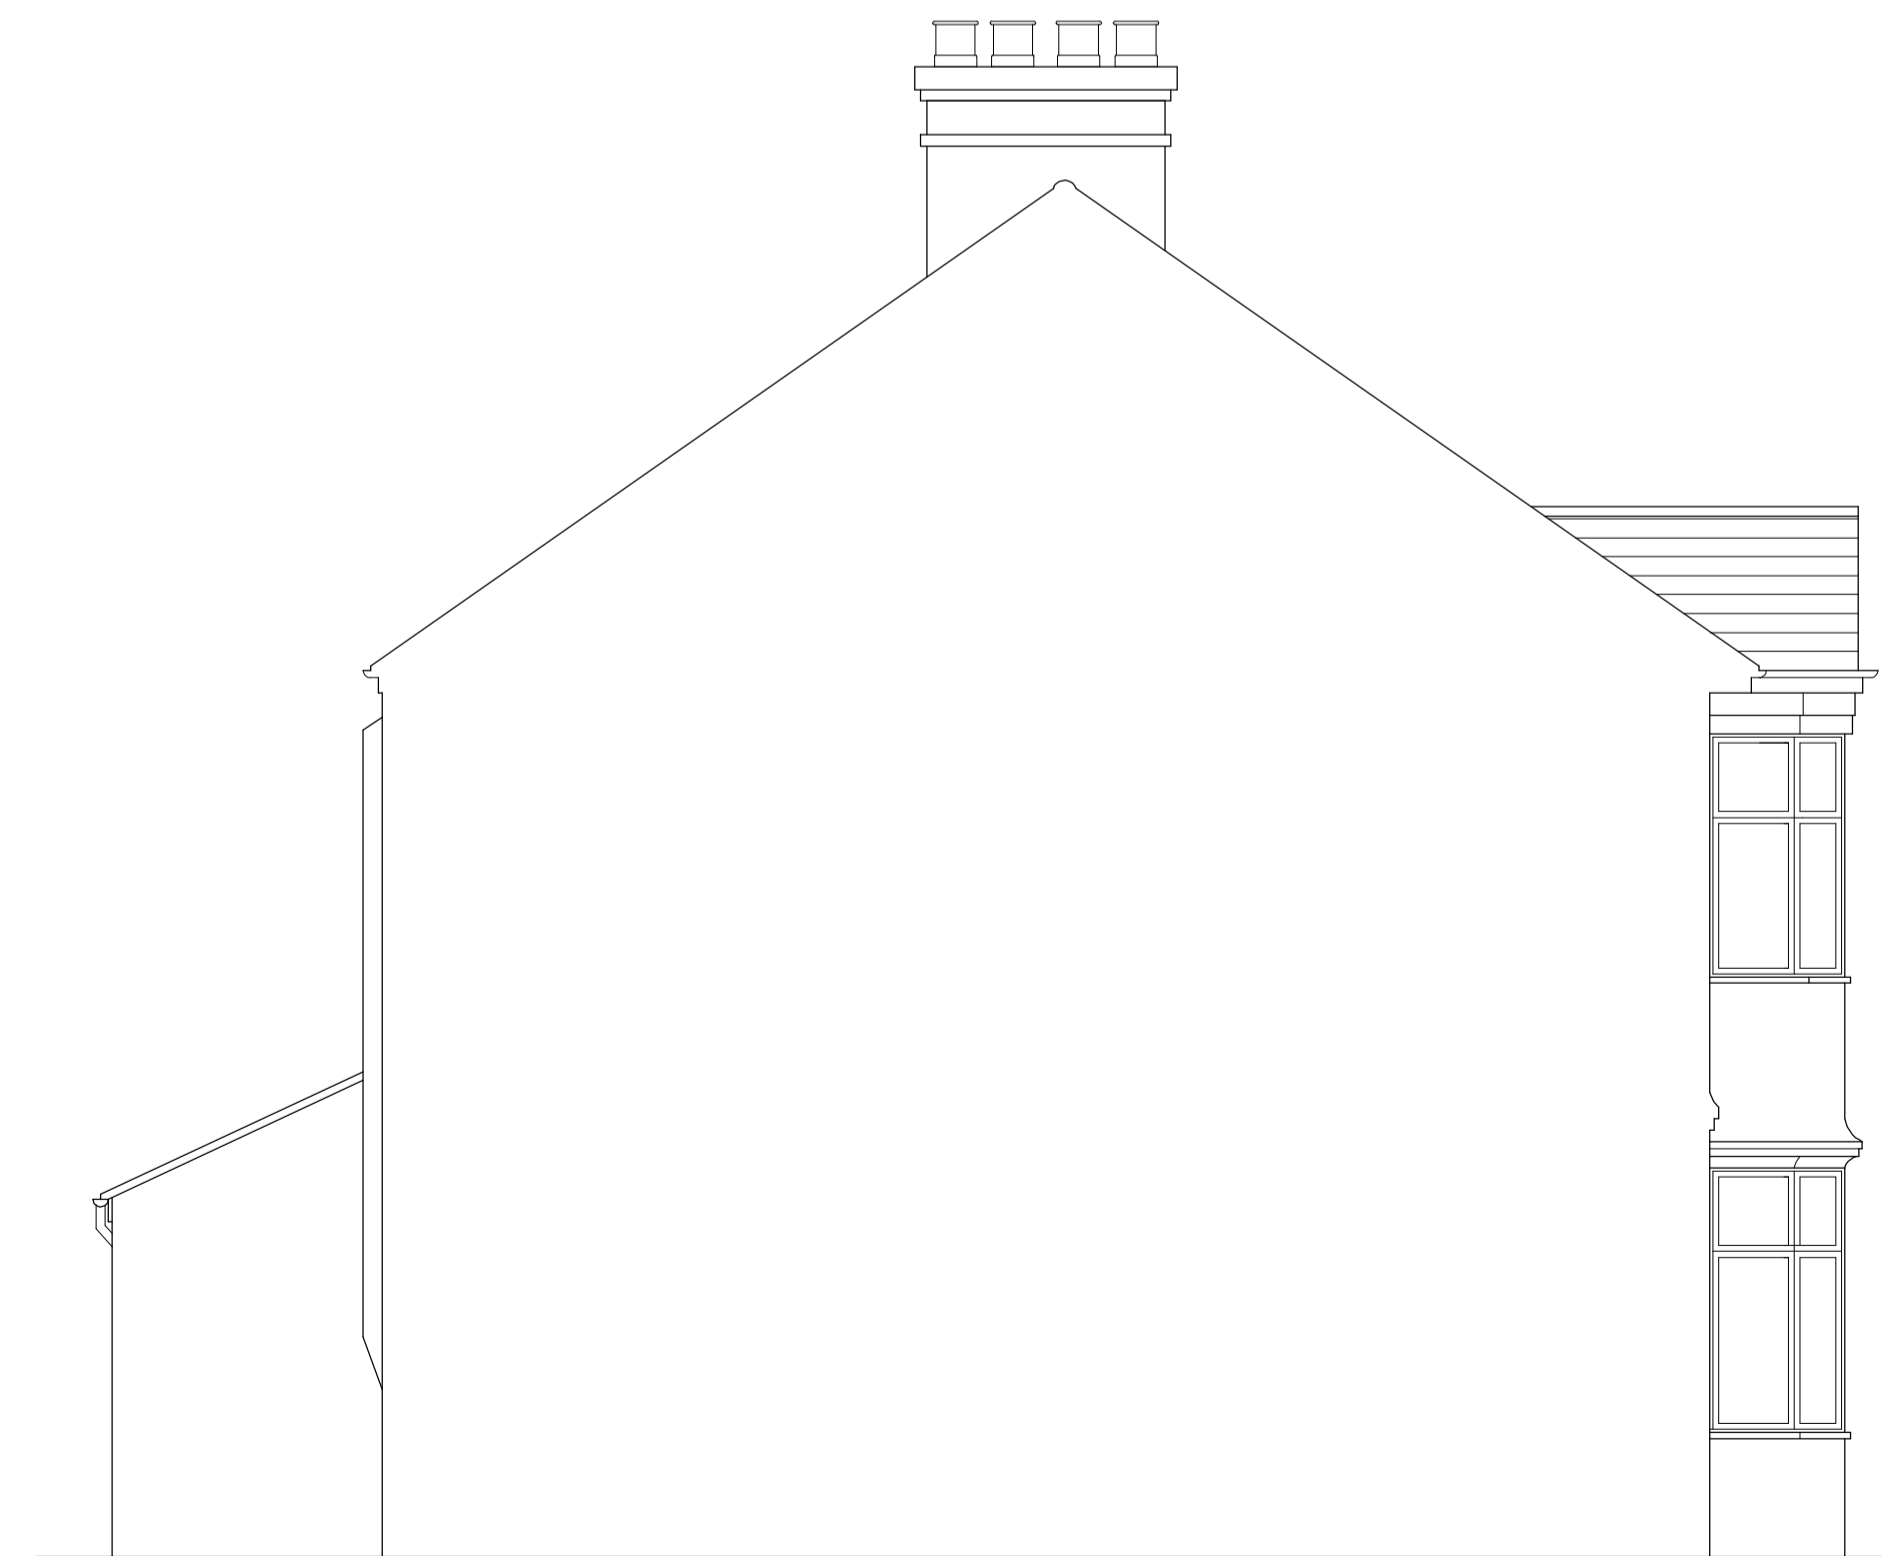

1. DRAWINGS NOT TO BE SCALED.
2. BUILDER TO CHECK ALL DIMENSIONS ON SITE.
3. BUILDER TO CHECK ALL STEELWORK, TIMBER JOISTS, AND MATERIALS ON SITE AND NOT SCALE OR TAKE DIMENSIONS FROM DRAWINGS OR STRUCTURAL CALCULATIONS WHEN ORDERING MATERIALS.
4. STAIRCASE NOT TO BE ORDERED OR CONSTRUCTED FROM THE DRAWING. DIMENSIONS TO BE TAKEN ON SITE PRIOR TO ORDERING.
5. NO RESPONSIBILITY IS TAKEN FOR CHECKING LEGAL OWNERSHIP OF THE SITE, COVENANTS THEREON AND POSITION OF BOUNDARIES.
6. APPROPRIATE PARTY WALL NOTES MUST BE SERVED IN ADVANCE TO AND ANY NEGOTIATIONS SETTLED PRIOR TO START OF WORKS IN ACCORDANCE WITH THE PARTY WALL ACT 1996.
7. ALL ELECTRICS TO BE TO IEE REGULATIONS.
8. ALL WORKMANSHIP AND MATERIALS TO COMPLY WITH THE RELEVANT BRITISH STANDARD, CODE OF PRACTICE, SBA CERTIFICATE AND MANUFACTURERS INSTRUCTIONS.

Date	Revisions
A -	-

copyright



APP ARCHITECTURE

Client  
MR & MRS ONGLOW

Job Title  
8 SOUTHCROFT AVENUE  
WEST WICKHAM  
BR4 9JX

Drawing Title  
EXISTING FLOOR PLANS  
AND ELEVATIONS

Scale 1:50 Sheet A1

Date NOV 2020 Drawn by NM

Dwg No. AA/SA-08-01 Rev. -

INDICATES BOUNDARY

