


PROPOSED FRONT ELEVATION 1:50



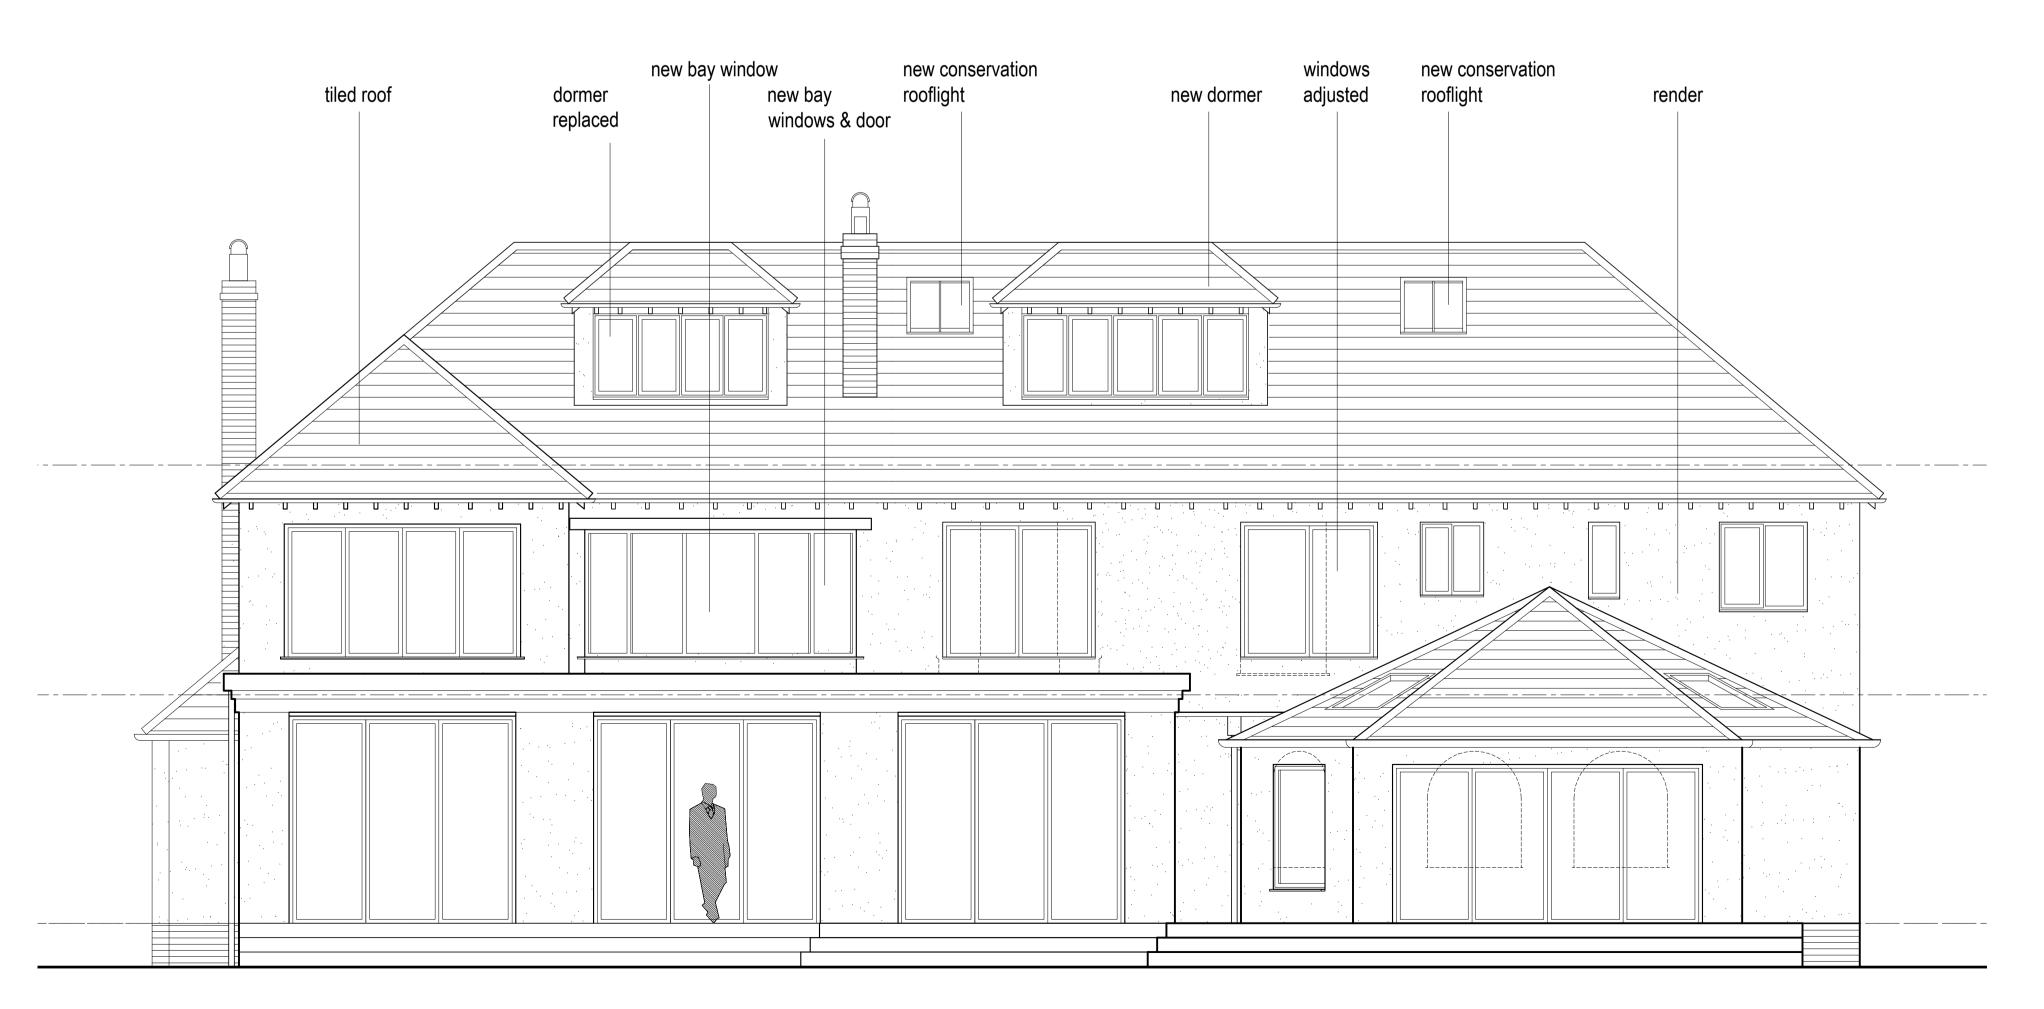

PROPOSED REAR ELEVATION 1:50

- NOTES

 Design & drawings are copyright of Hive Architects Studio Ltd. and written permission must be obtained before duplication
- Do not scale from drawing or derive dimensions from digital forms · All dimensions are to be checked before commencing work or placing orders

 Any discrepancy found between information herein and that given
- elsewhere or found on site shall be reported in writing to the architect immediately

Rev	Date	Ву	Note

	Hive Architects Studio Ltd. Beck House, 77a King Street, Knutsford, WA16 6DX T: 01565 748050 E: hello@hivearchitects.co.uk W: www.hivearchitects.co.uk Registered in England: 07931988
Project	Extension and alterations at: 23 Bramhall Park Road, Stockport, SK7 3DQ
Project Ref	094-01
Drawing Title	Proposed Front & Rear Elevations
Drawing no.	14
Scale	STATED @ A1
Date	20/05/16
Drawn	RM
Stage	Planning
Revision	