



2 Level 0 - Existing
1 : 100

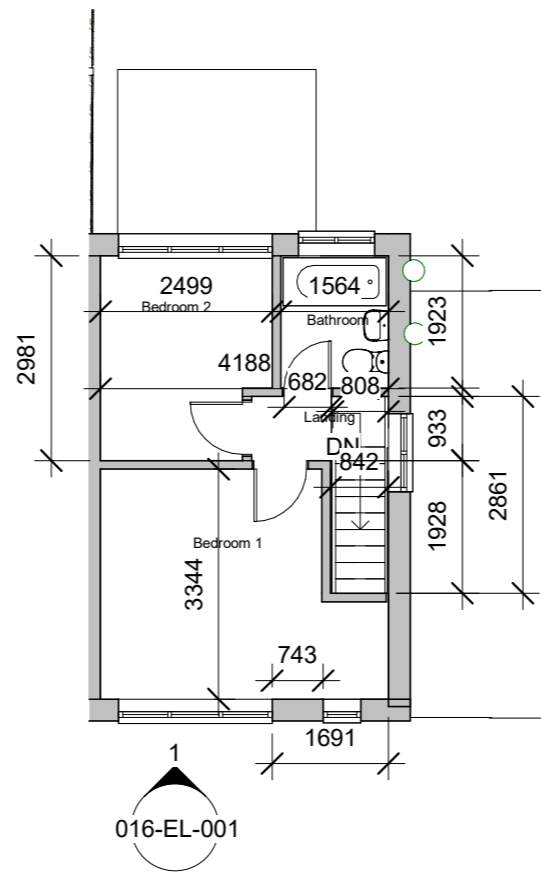


1 Level 1 Existing
1 : 100

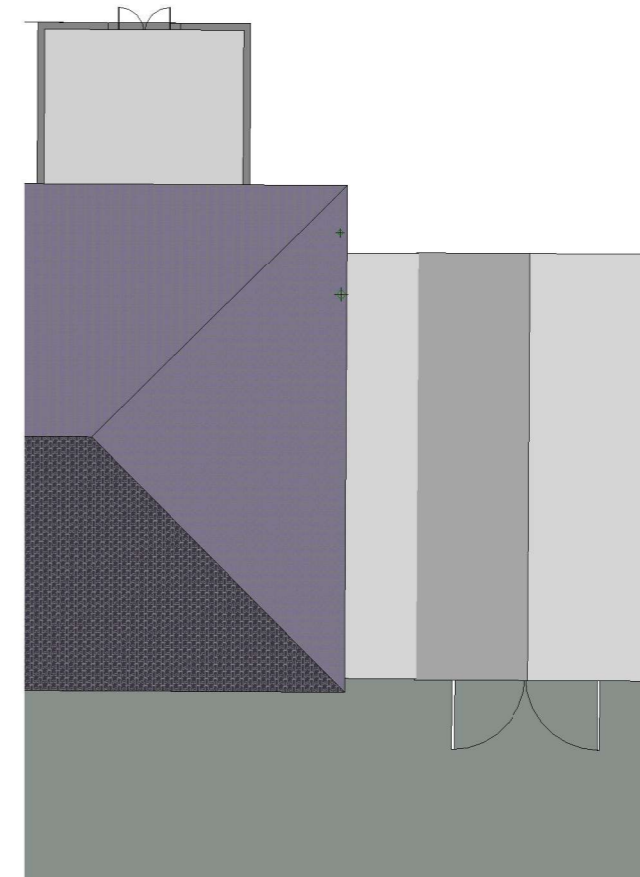

3 Roof Plan - Existing
1 : 100

Room Schedule Existing			
Name	Area	Level	Phase

Kitchen	11 m ²	Level 0	
Conservatory	6 m ²	Level 0	
Living Room	13 m ²	Level 0	
Garage	18 m ²	Level 0	
Hallway	2 m ²	Level 0	
Bedroom 2	7 m ²	Level 1	
Bedroom 1	12 m ²	Level 1	
Bathroom	3 m ²	Level 1	
Landing	3 m ²	Level 1	

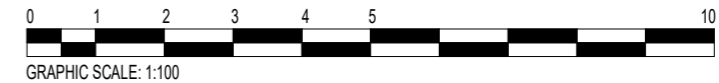

CLIENT Mrs N & Mr M Shaw	Existing Floor Plans		 Trend Architectural Design T: 07757911037 E: thomas.ireland@trend-architectural.co.uk W: www.trend-architectural.co.uk
PROJECT 2 Storey Side and Single Storey Rear Extension	Project number 016 Date 07/01/21	Drawing Number 016-FP-001 Status Planning Permission Approval	
ADDRESS 19 Annable Rd, Bredbury, Stockport, SK6 2DE	Drawn by T. Ireland Revision 3	Scale 1 : 100 @ A3	
<small> © TREND ARCHITECTURAL DESIGN LIMITED THIS DRAWING IS THE SUBJECT OF COPYRIGHT WHICH VESTS IN TREND ARCHITECTURAL DESIGN LIMITED. IT IS AN INFRINGEMENT OF COPYRIGHT TO REPRODUCE THIS DRAWING, BY WHATEVER MEANS, INCLUDING ELECTRONIC, WITHOUT THE EXPRESS WRITTEN CONSENT OF TREND ARCHITECTURAL DESIGN LIMITED WHICH RESERVES ALL ITS RIGHTS. TREND ARCHITECTURAL DESIGN LIMITED ASSERTS ITS RIGHTS TO BE IDENTIFIED AS THE AUTHOR OF THIS DESIGN. </small>			