



1 Site Location Plan
1 : 1250

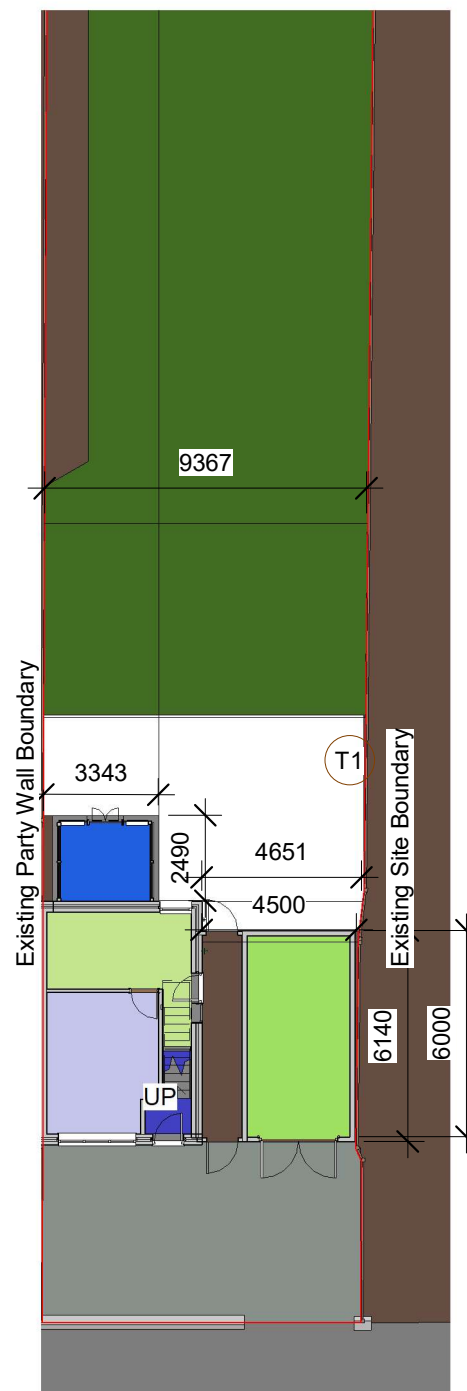

2 Site Plan Existing
1 : 200

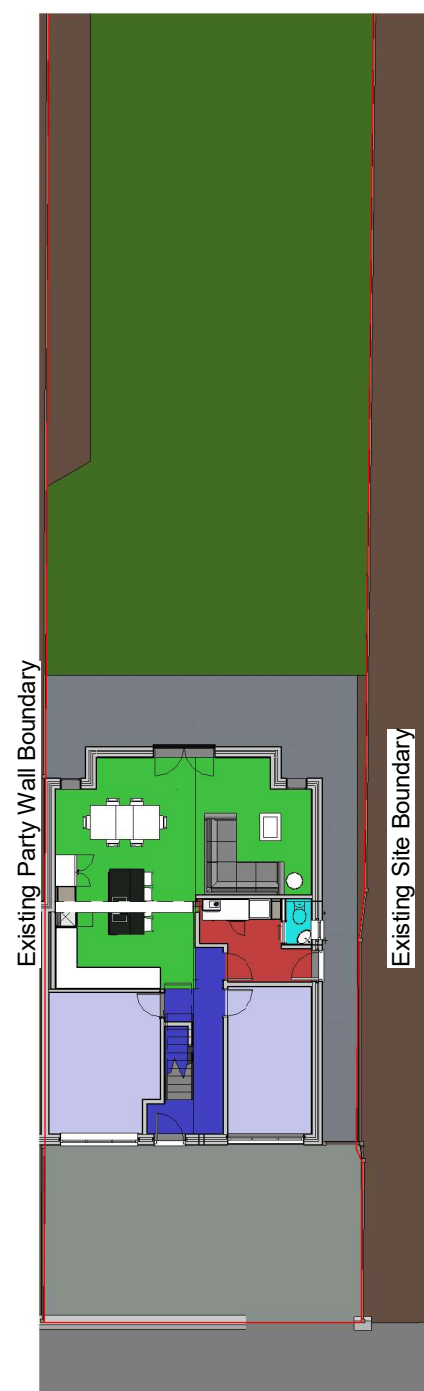

3 Site Plan Proposed
1 : 200



Total Area of Site: 423.5m²
Total Ground Floor Building Area of Existing Property: 32m²
Total Ground Floor Building Area of Proposed Property: 92.7m²

CLIENT Mrs N & Mr M Shaw PROJECT 2 Storey Side and Single Storey Rear Extension ADDRESS 19 Annable Rd, Bredbury, Stockport, SK6 2DE	Existing & Proposed Site Plans		Trend Architectural Design T: 07757911037 E: thomas.ireland@trend-architectural.co.uk W: www.trend-architectural.co.uk
	Project number 016	Drawing Number 016-ST-001	
	Date 07/01/21	Status Planning Permission Approval	
	Drawn by T. Ireland	Scale As indicated @ A3	
	Revision 3		

© TREND ARCHITECTURAL DESIGN LIMITED
THIS DRAWING IS THE SUBJECT OF COPYRIGHT WHICH VESTS IN TREND ARCHITECTURAL DESIGN LIMITED. IT IS AN INFRINGEMENT OF COPYRIGHT TO REPRODUCE THIS DRAWING, BY WHATEVER MEANS, INCLUDING ELECTRONIC, WITHOUT THE EXPRESS WRITTEN CONSENT OF TREND ARCHITECTURAL DESIGN LIMITED WHICH RESERVES ALL ITS RIGHTS.
TREND ARCHITECTURAL DESIGN LIMITED ASSERTS ITS RIGHTS TO BE IDENTIFIED AS THE AUTHOR OF THIS DESIGN

■ ALL DIMENSIONS TO BE CHECKED ON SITE
■ ERRORS/OMISSIONS TO BE REPORTED TO DESIGNER
■ DO NOT SCALE FROM DRAWING
■ DRAWING TO BE READ IN CONJUNCTION WITH THE HEALTH AND SAFETY PLAN AND ALL RELEVANT RISK ASSESSMENTS