



EXISTING BOUNDARY ROAD ELEVATION  
Scale 1:50

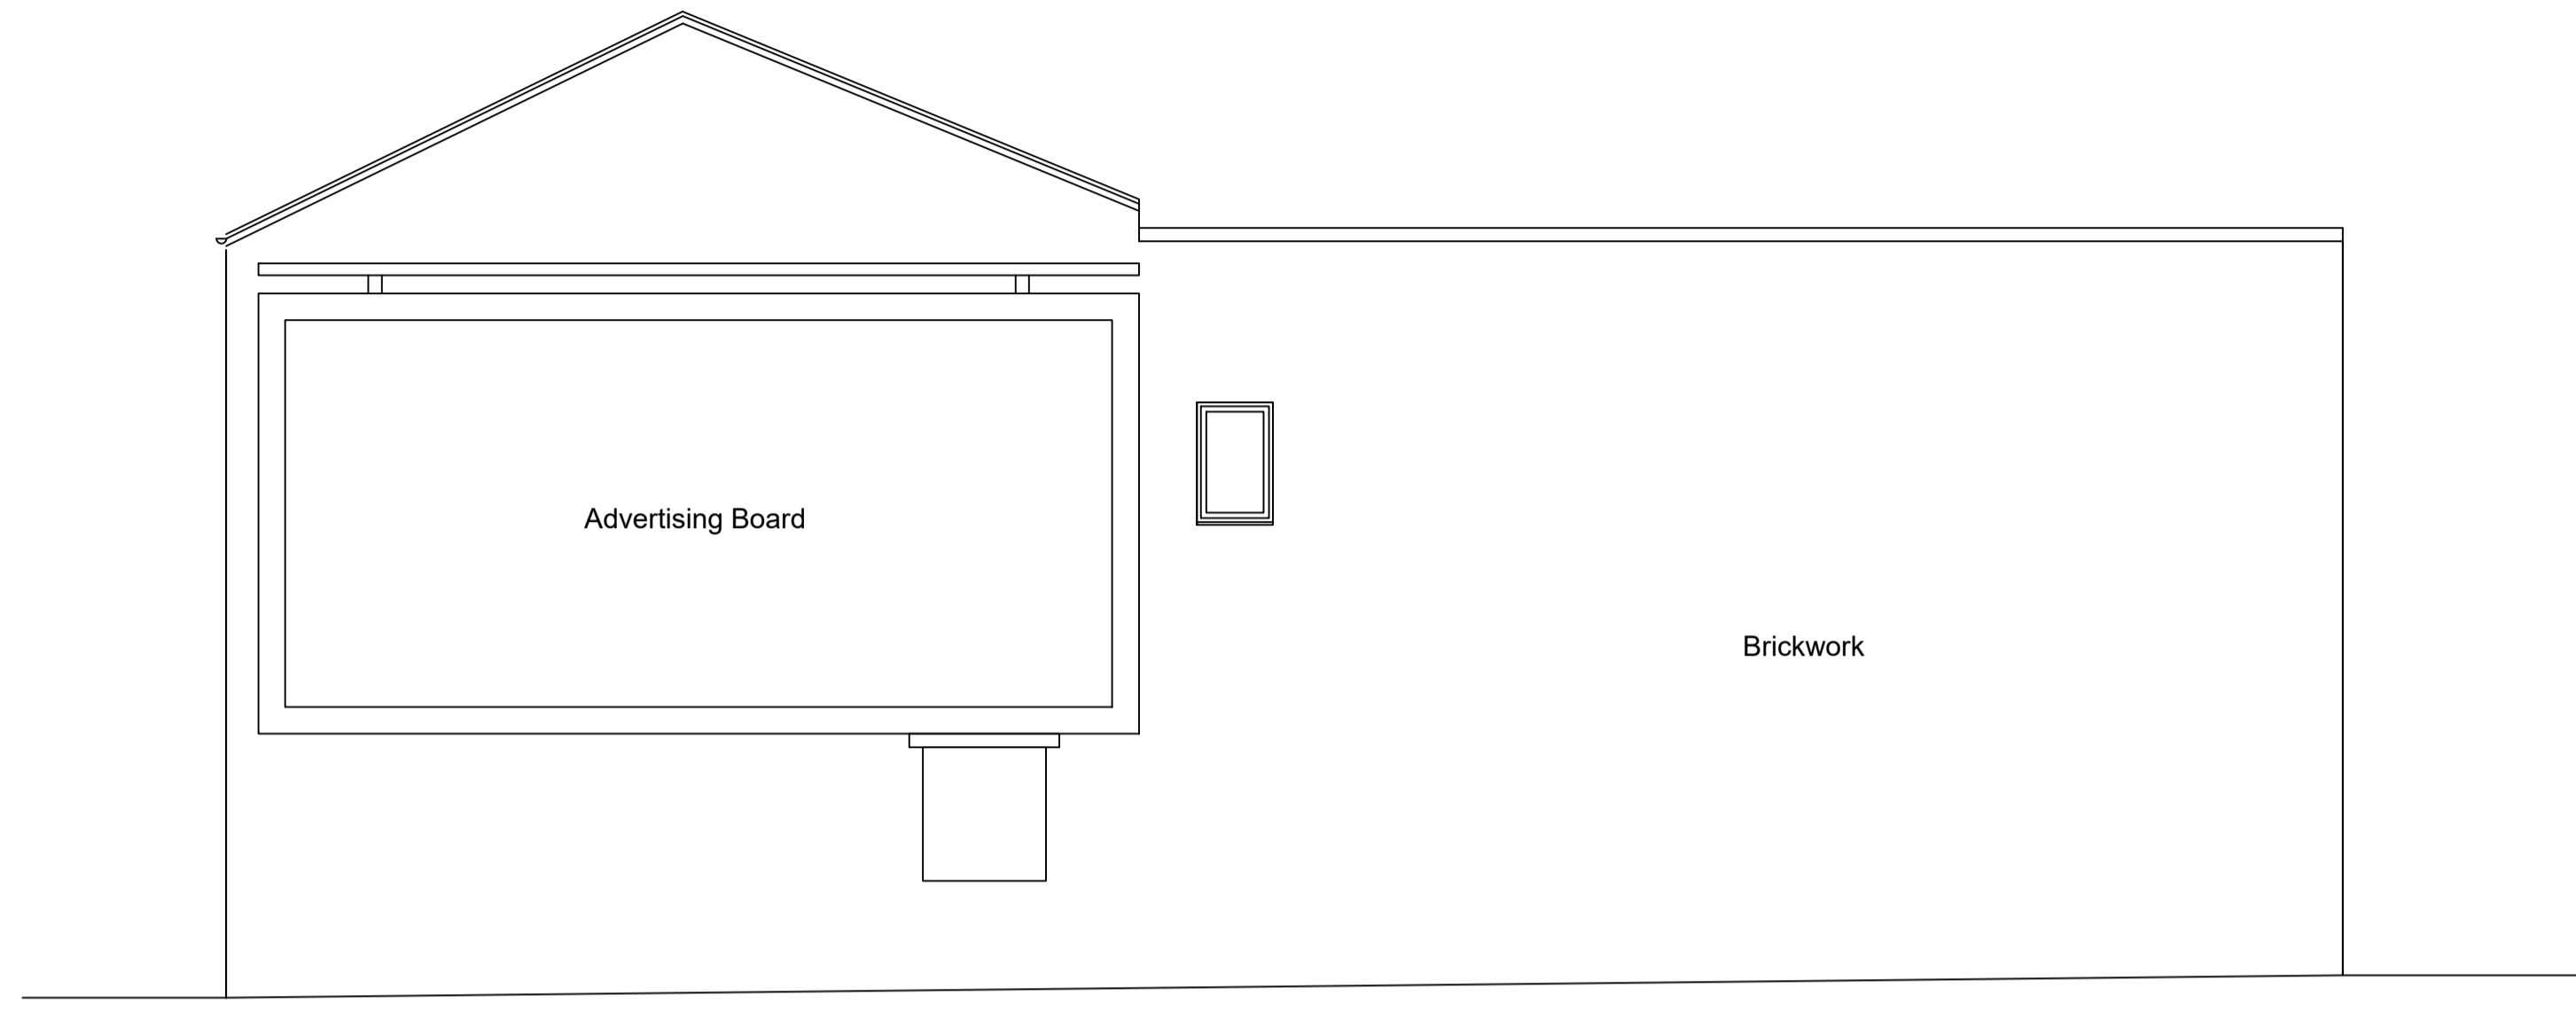

EXISTING SIDE ELEVATION  
Scale 1:50

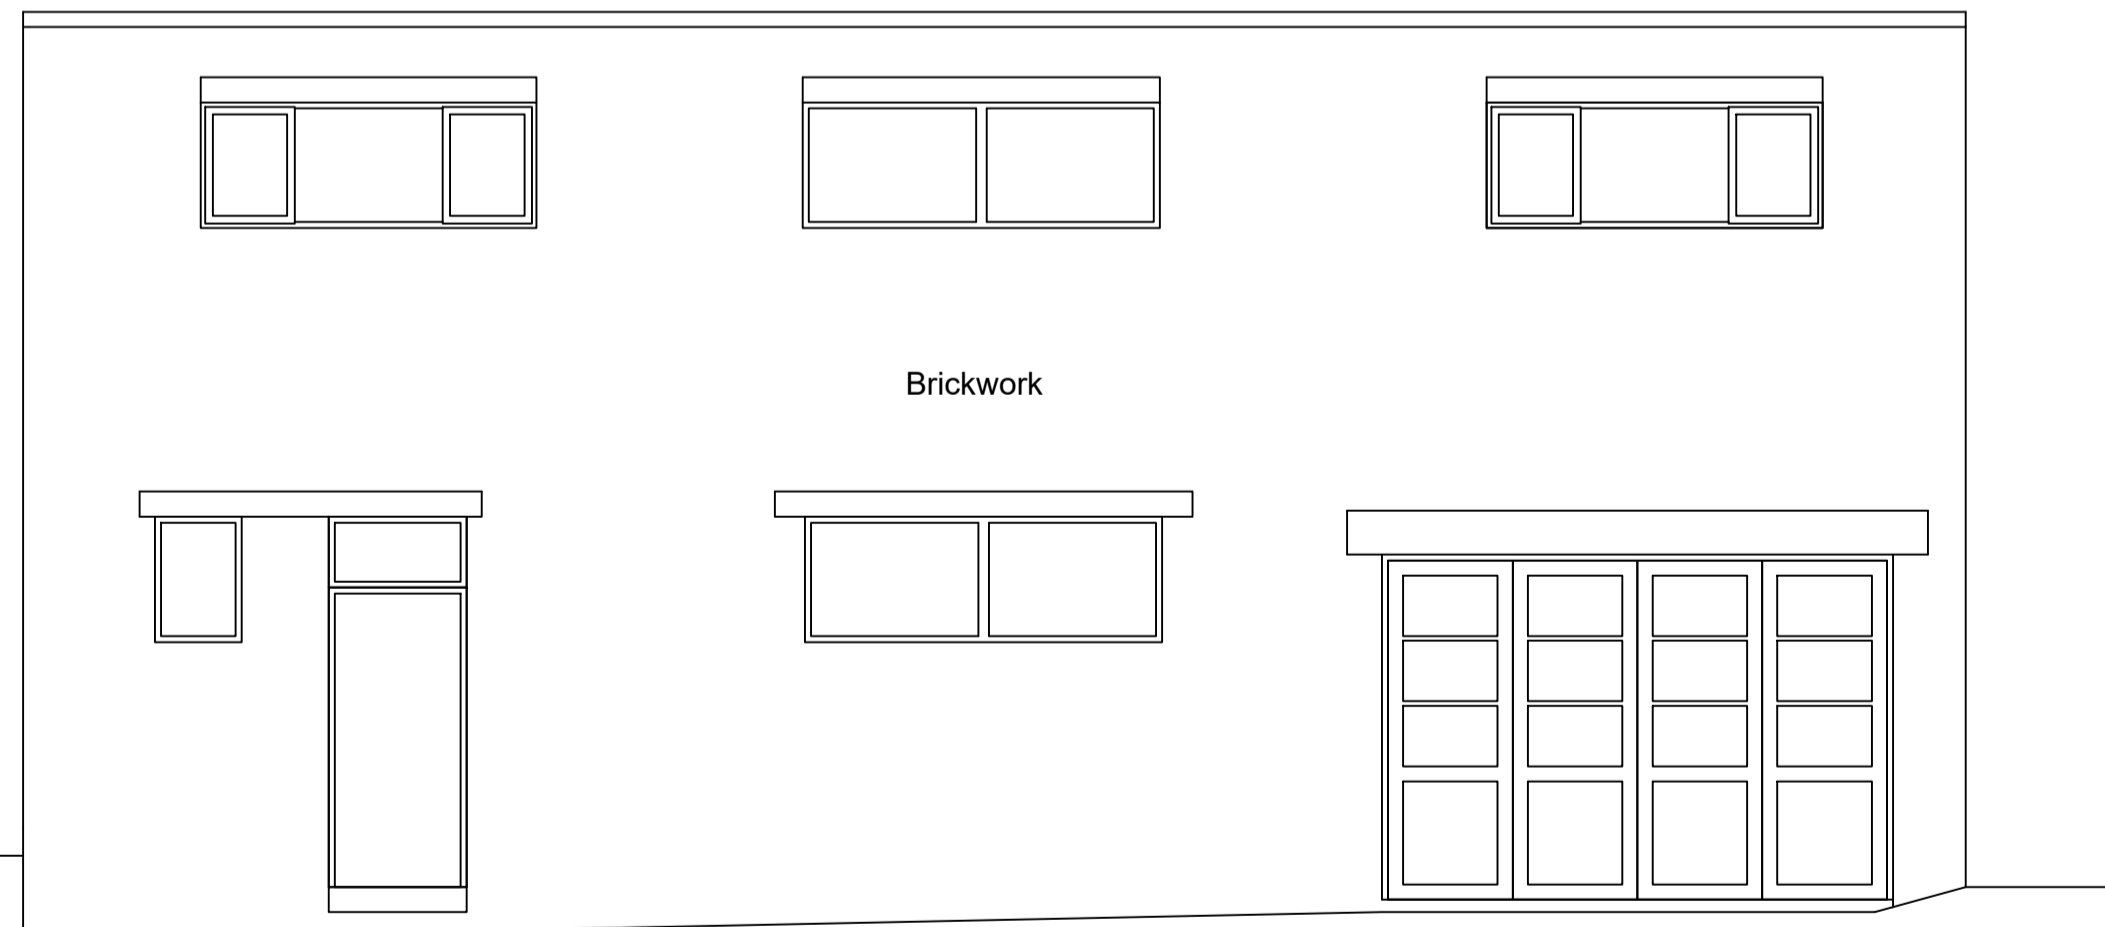

EXISTING REAR ELEVATION  
Scale 1:50



EXISTING BOUNDARY ROAD SIDE ELEVATION  
Scale 1:50

PLANNING DRAWINGS

AMENDMENTS NUMBER: DATE/CHECKED BY:

A: -	
------	--

Do not scale this drawing. Dimensions to be checked on site. Drawing to be read in conjunction with all other relevant material. Structural Engineers drawings to override structural dimensions shown. This drawing is the copyright of Urban Colour Architects. ©2018. Architect to be notified of discrepancies.

256 Boundary Road, St Helens, WA10 2PT

CLIENT  
A Space Called Home

DRAWING NO + TITLE:  
A003 - EXISTING ELEVATIONS

REF NO: UC025 DATE: 26.03.18

SCALES: 1:50 PAGE SIZE: A1

DRAWN BY: JB CHECKED BY: JB